



DESIGNED BY
Robert C. Smith
Aug 14 9 01 AM '81
TOWN & CITY CLERK
HARTFORD
VOL. _____ PAGE _____



SHEET 4 of 7

UNIT FLOOR PLANS
EXHIBIT "D"
TO THE DECLARATION OF CONDOMINIUM
THE FREEMONT PARTNERSHIP

UNIT #3A
VANCELBAND ARCHITECTS
GLENDA M. VANCELBAND
PROJ. CONSULTANT
363 Park Road, West Hartford, CT 06119


Condo Floor Plan # 69

19
19

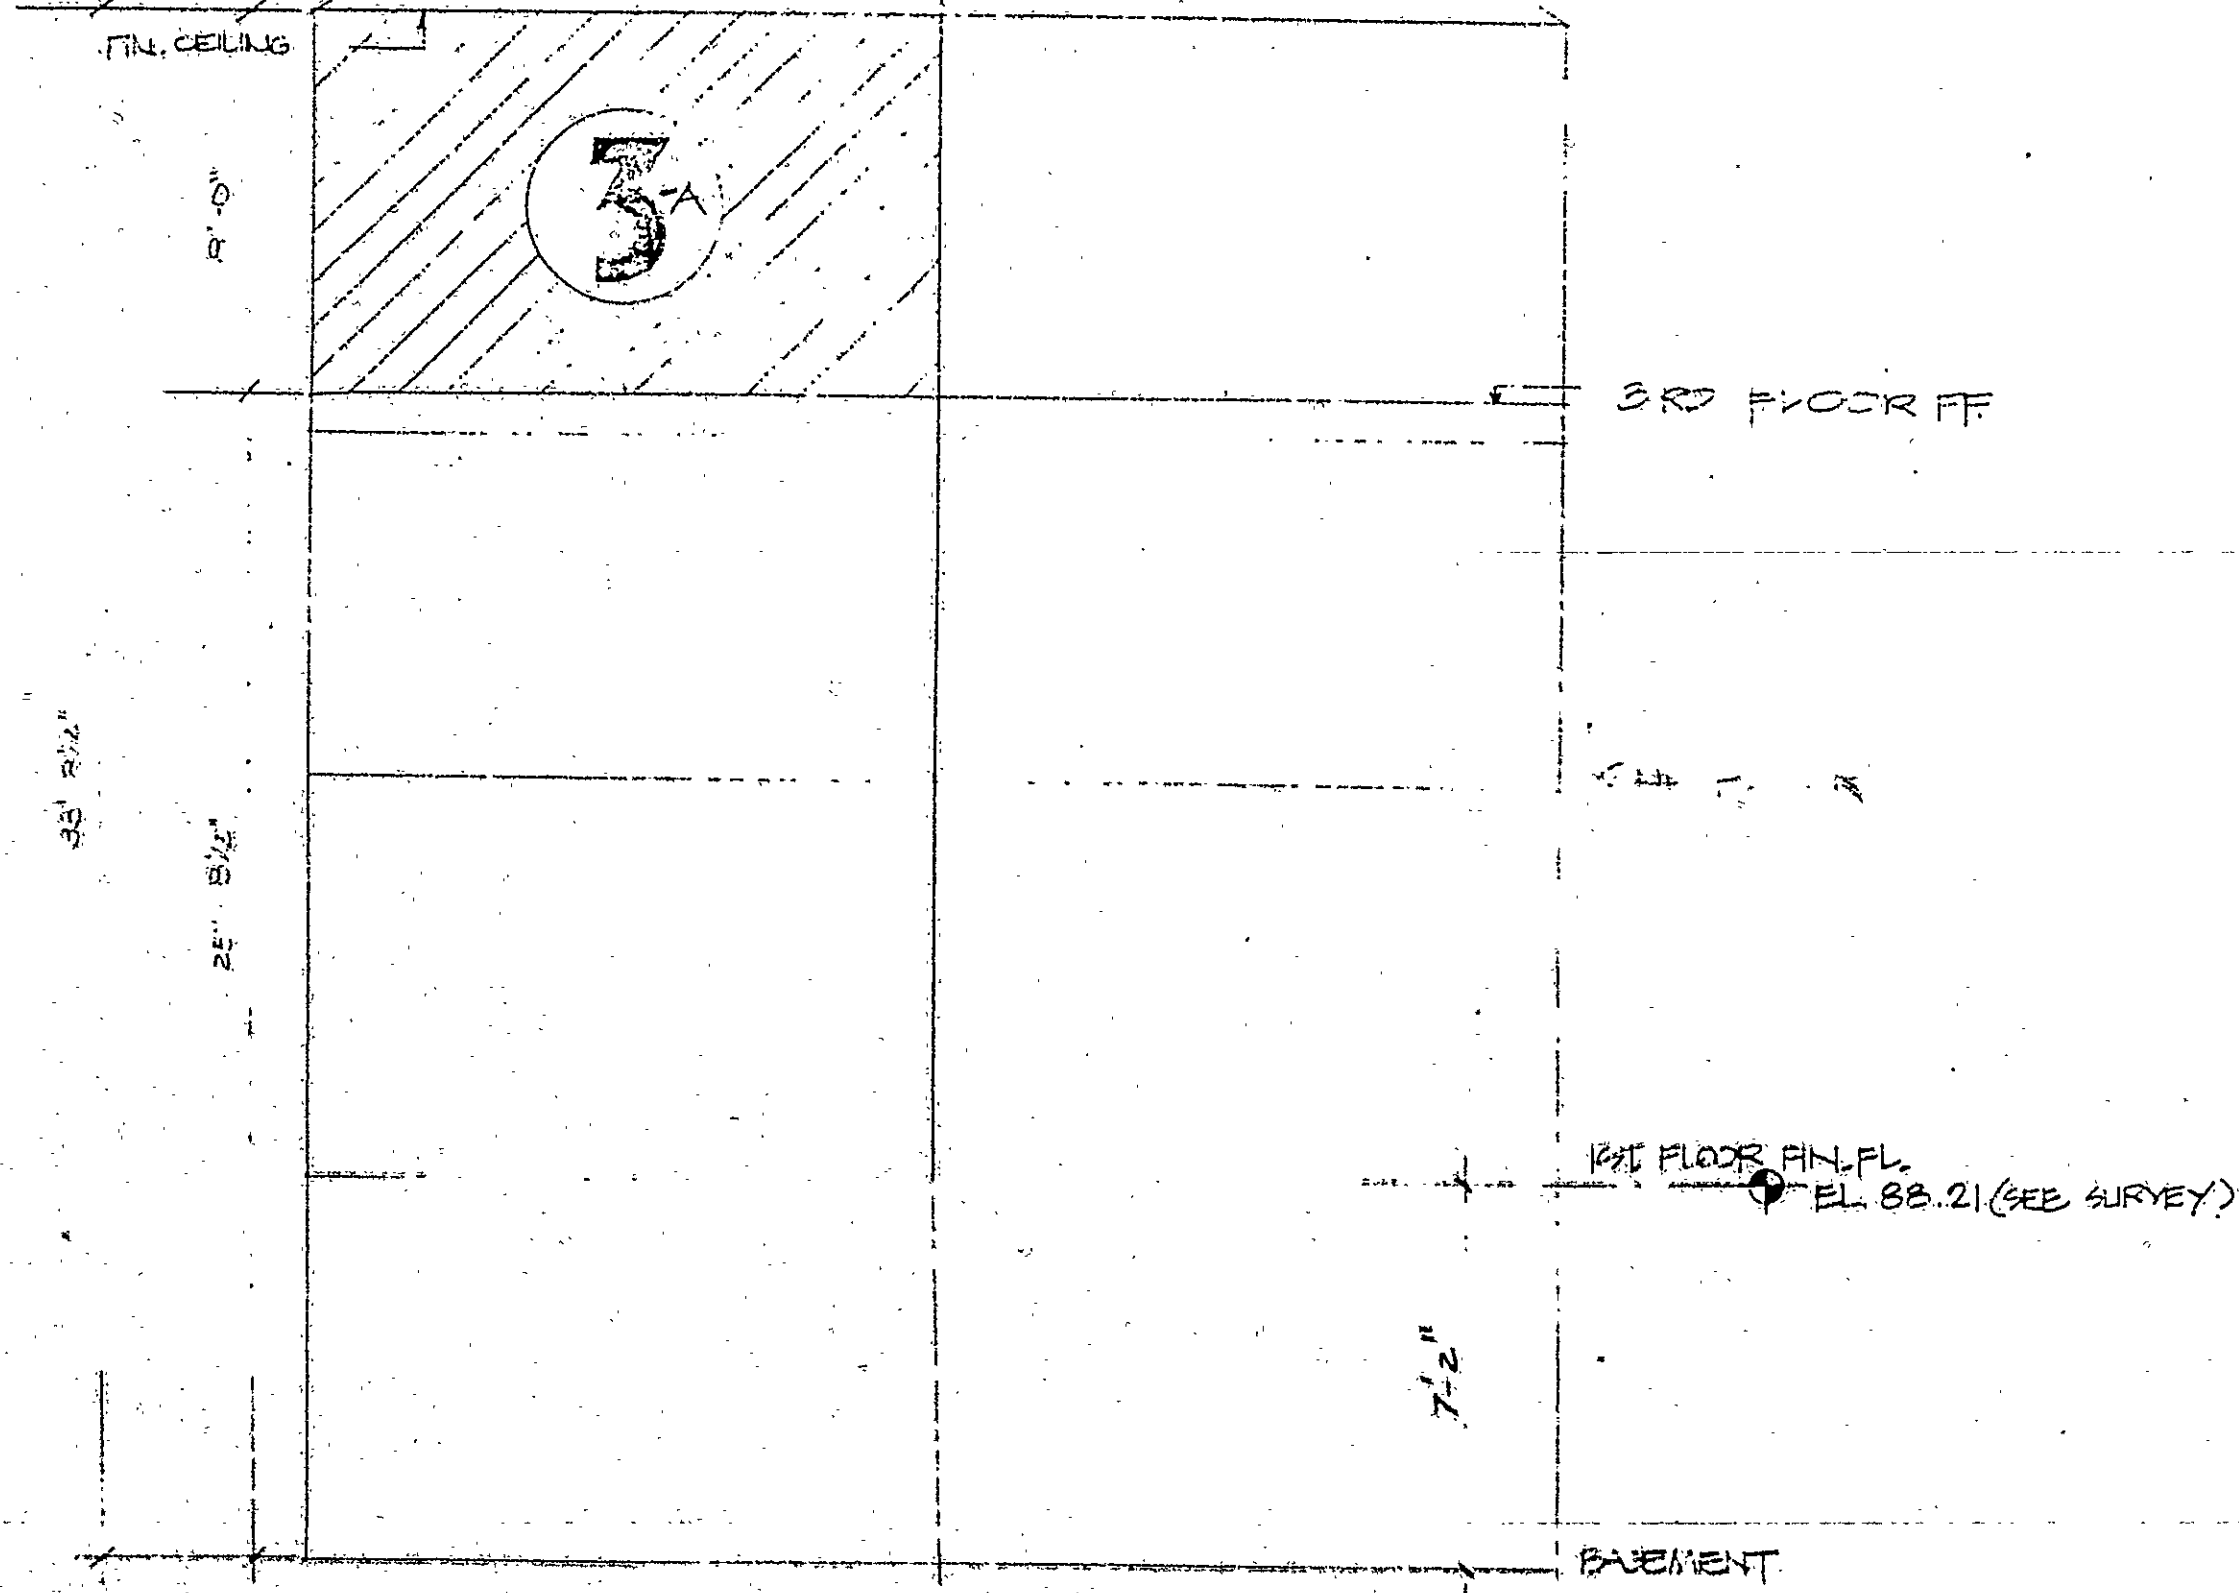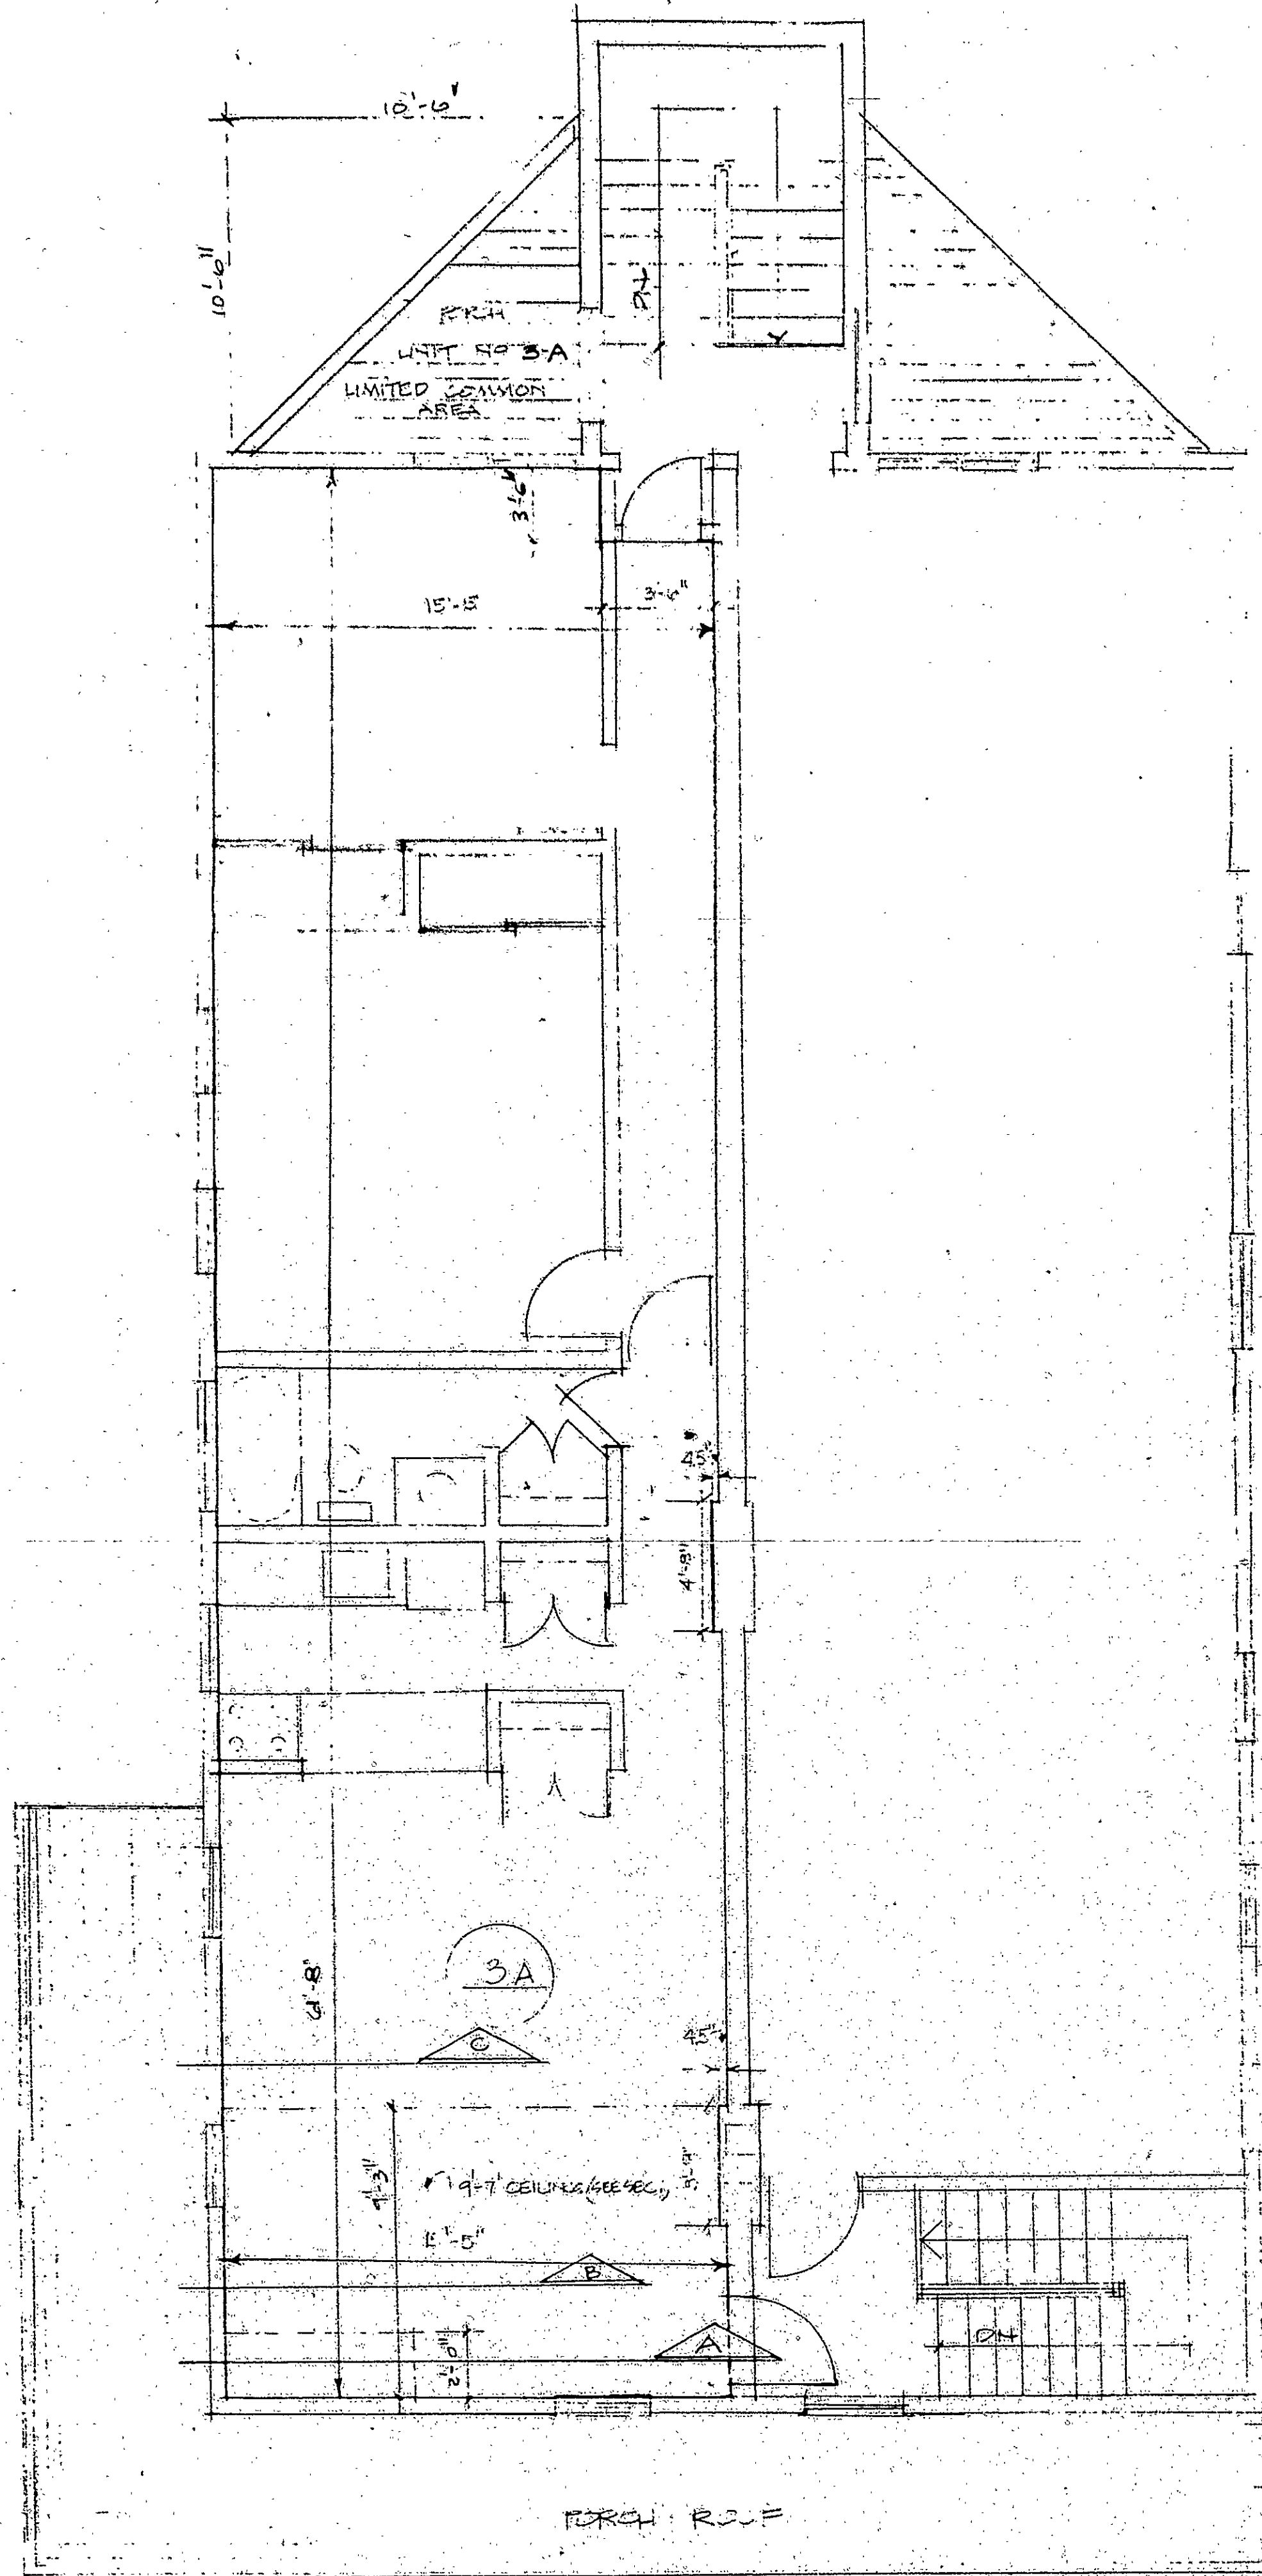


SCHEMATIC SECTION


1. UNIT AREA APPROX. 952 SQ. FT. NET.
2. INTERIOR PARTITIONS SHOWN ARE APPROXIMATE.
3. CEILING HEIGHT 8'-0" THROUGHOUT OR AS INDICATED.

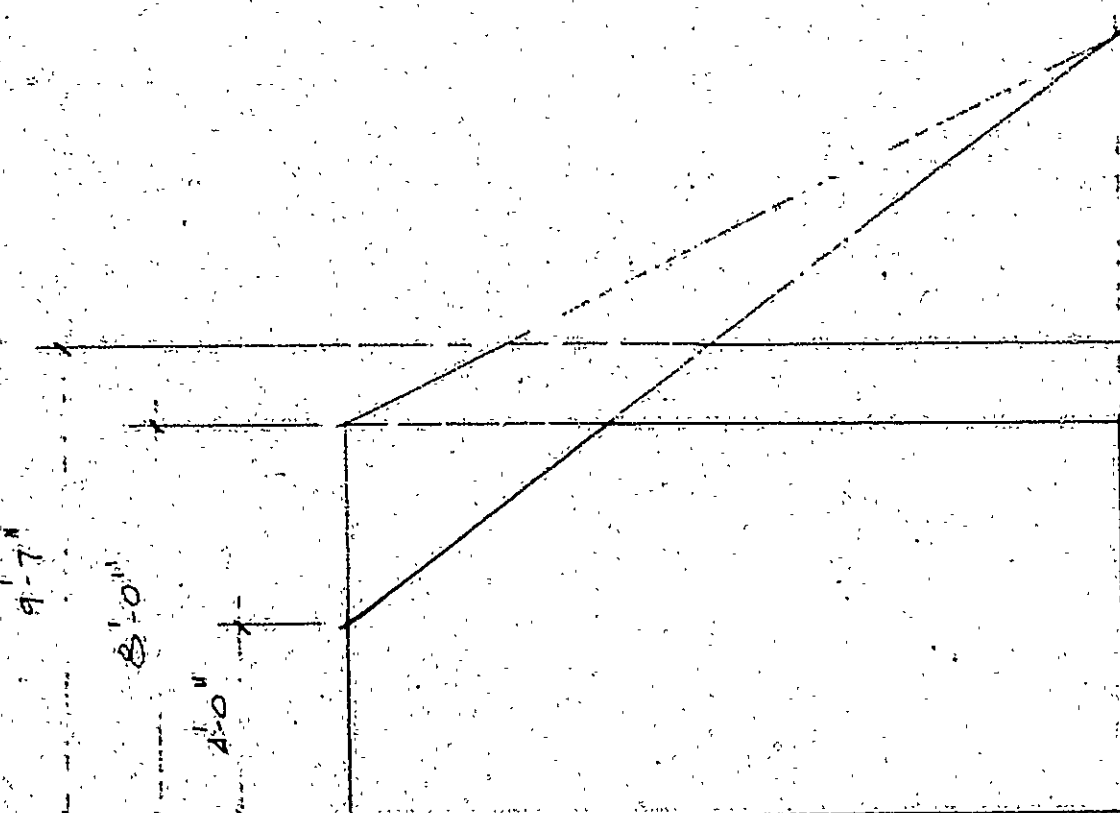

SECTION A

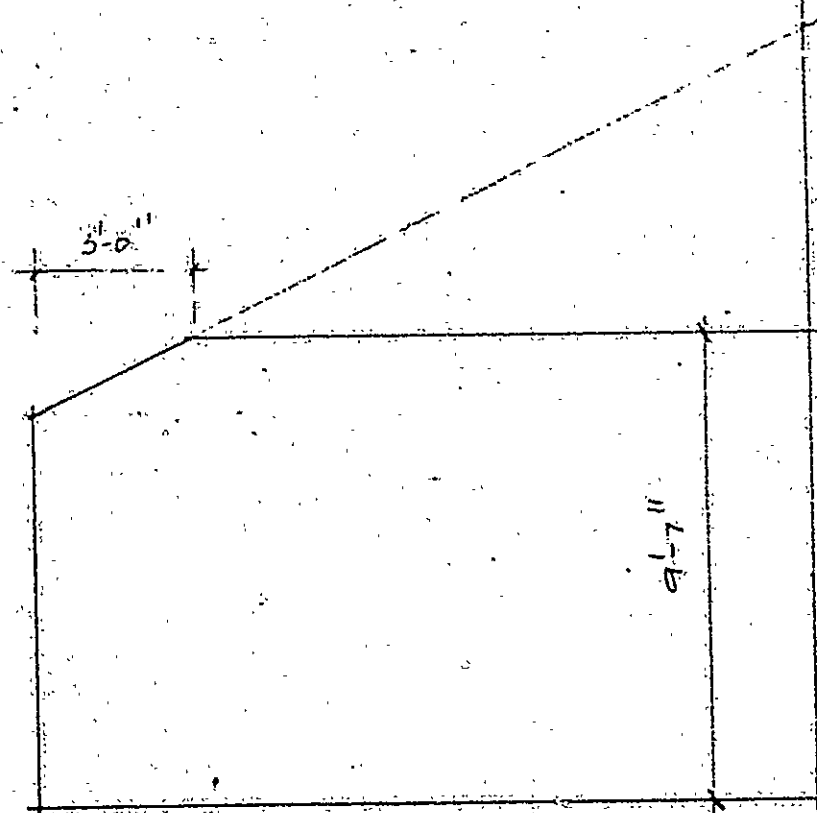

SECTION B

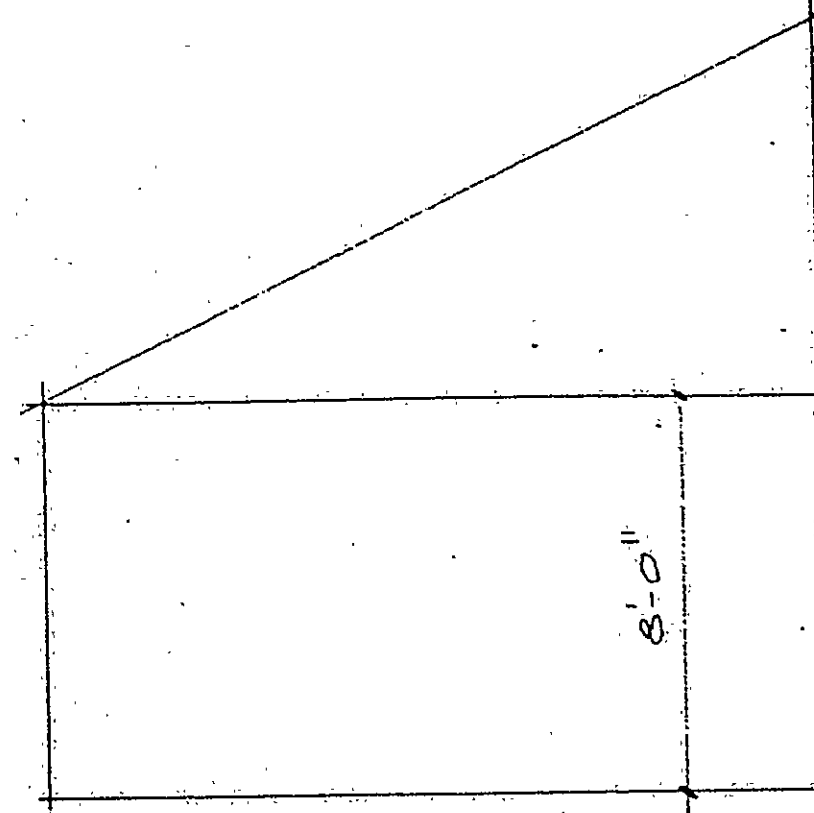

SECTION C

