


RECEIVED BY
AUG 14 9 01 AM '01
TOWN & CITY CLERK
HARTFORD
VOL. _____ PAGE _____

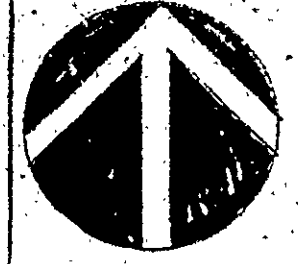

SHEET 3 OF 7

UNIT FLOOR PLANS
SHOWN
TO THE DEPARTMENT OF CONSTRUCTION
FOR REVIEW



AND A MICHAEL
ROY ARCHITECTS

ARCHITECTS
VANCE BELAND

UNIT 2A

45 Park Road, West Hartford, CT 06115
C. Roy

61-4

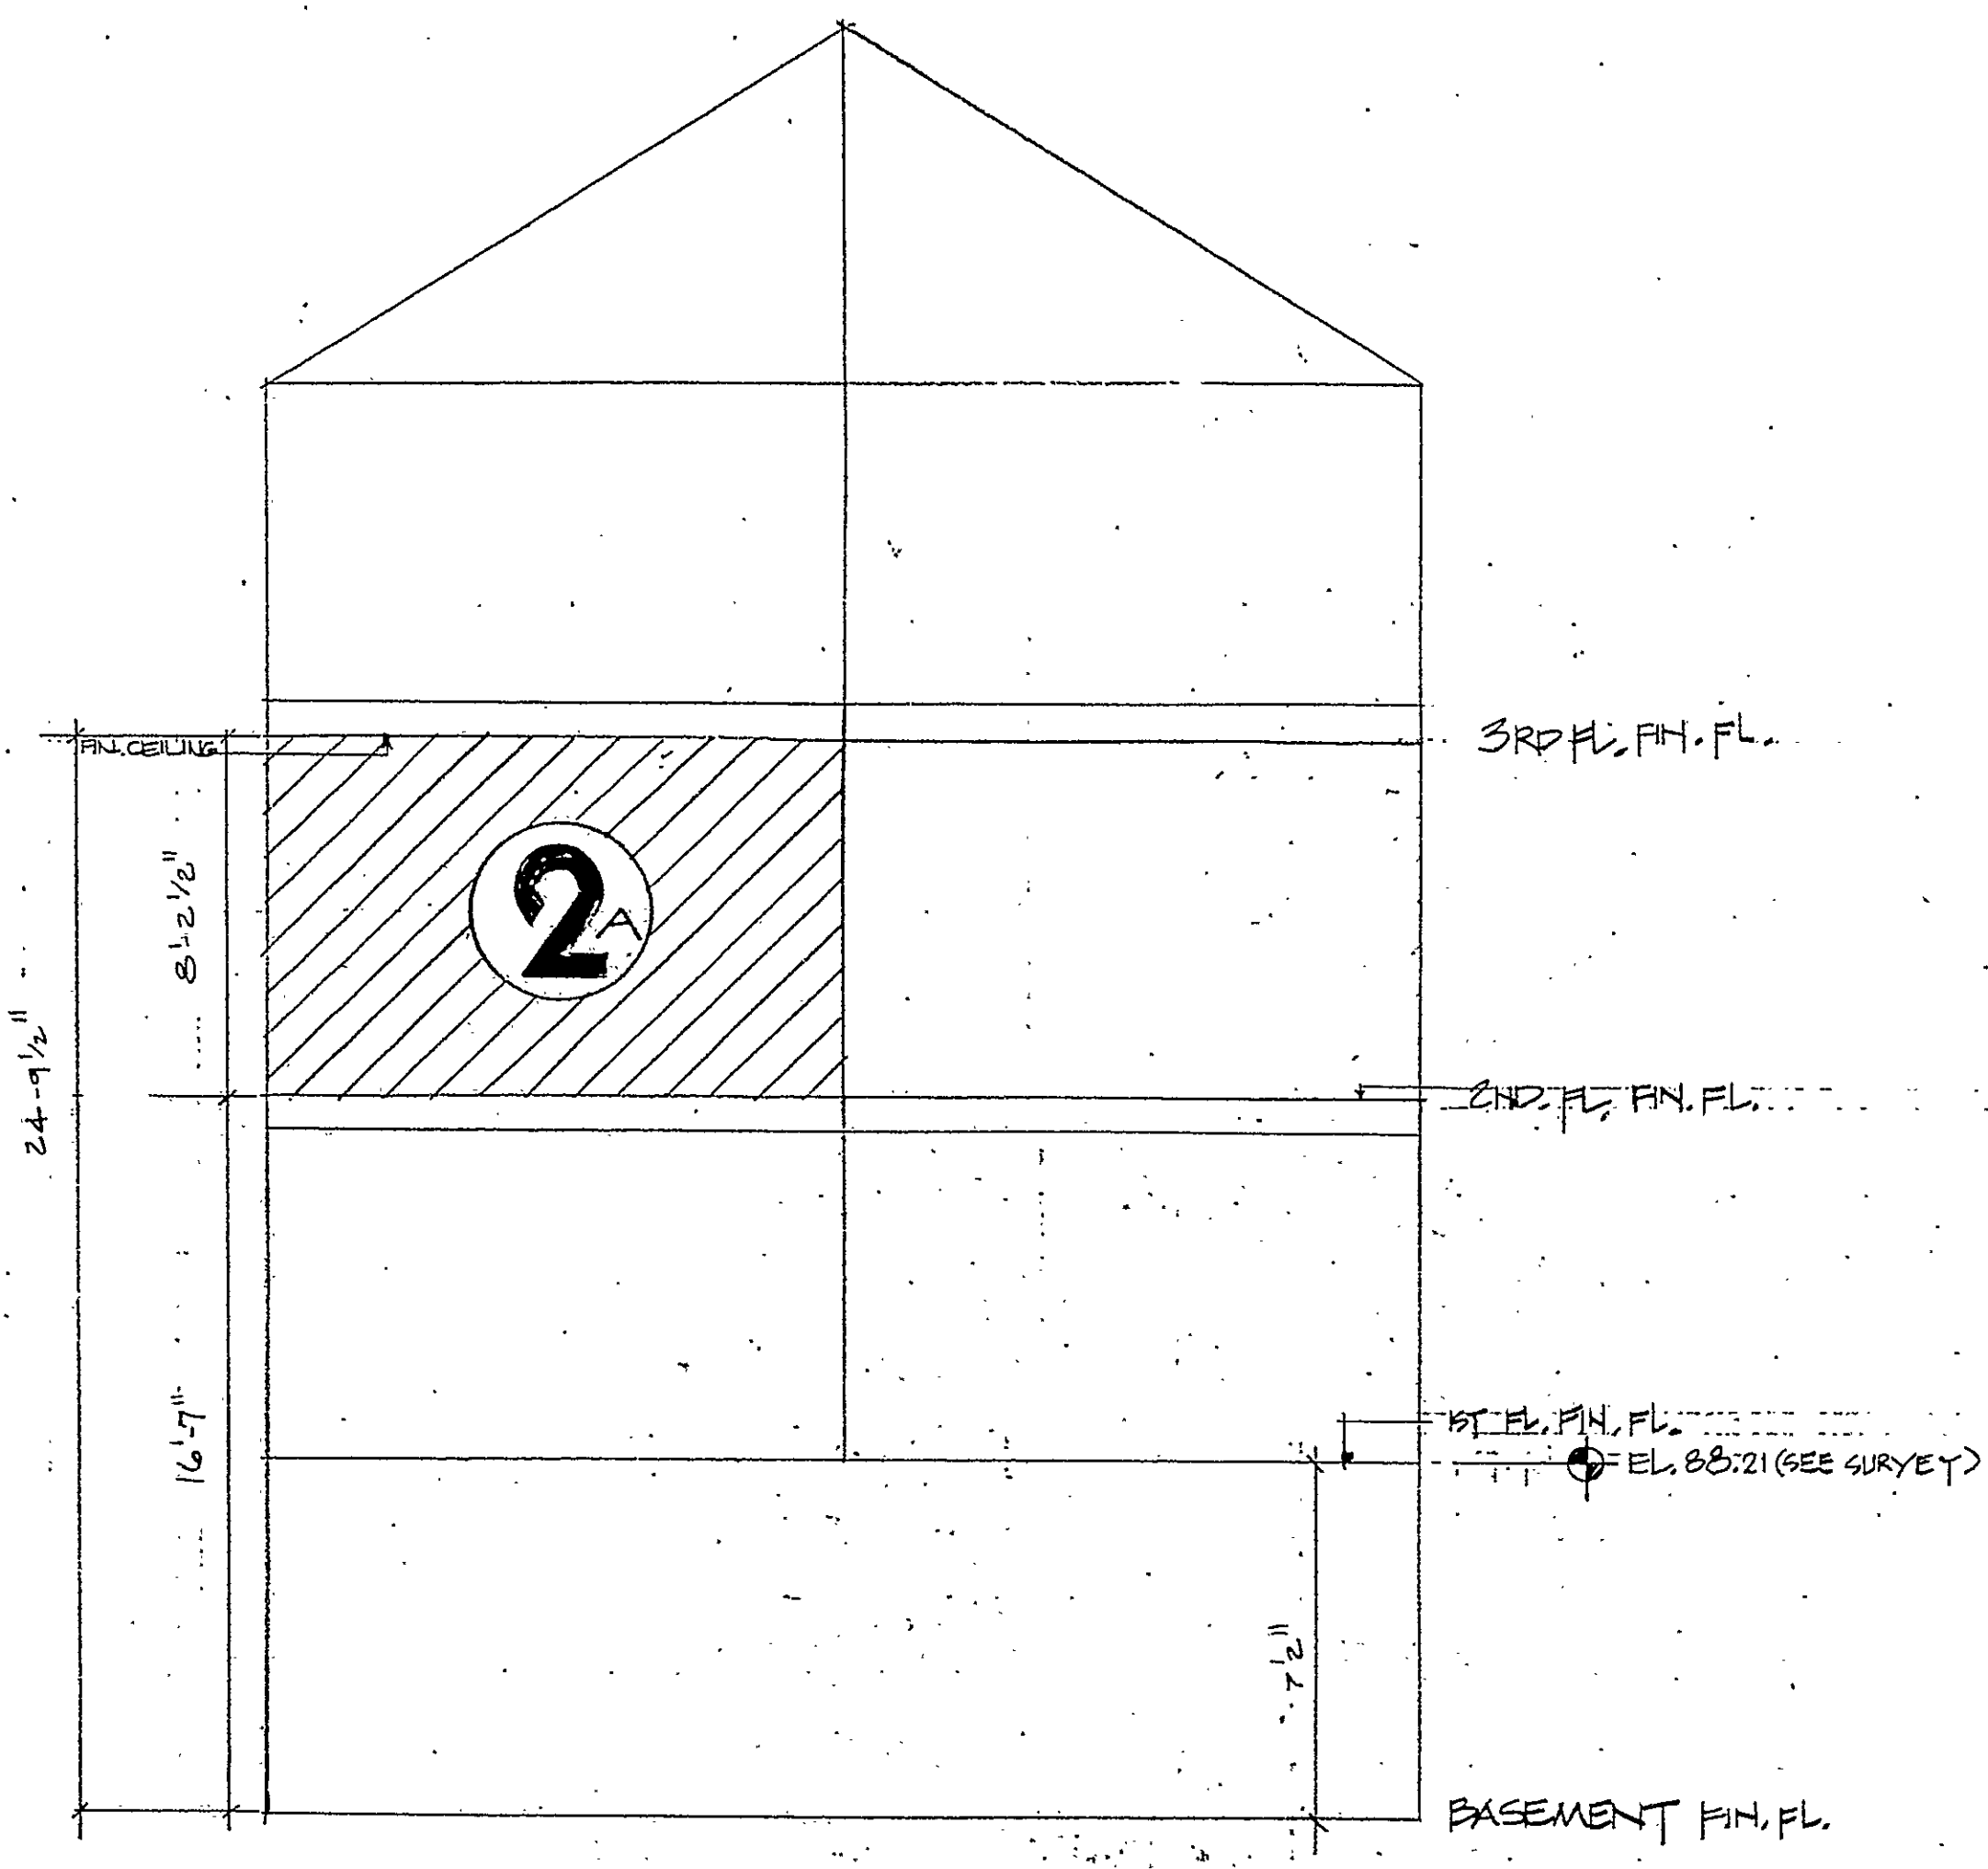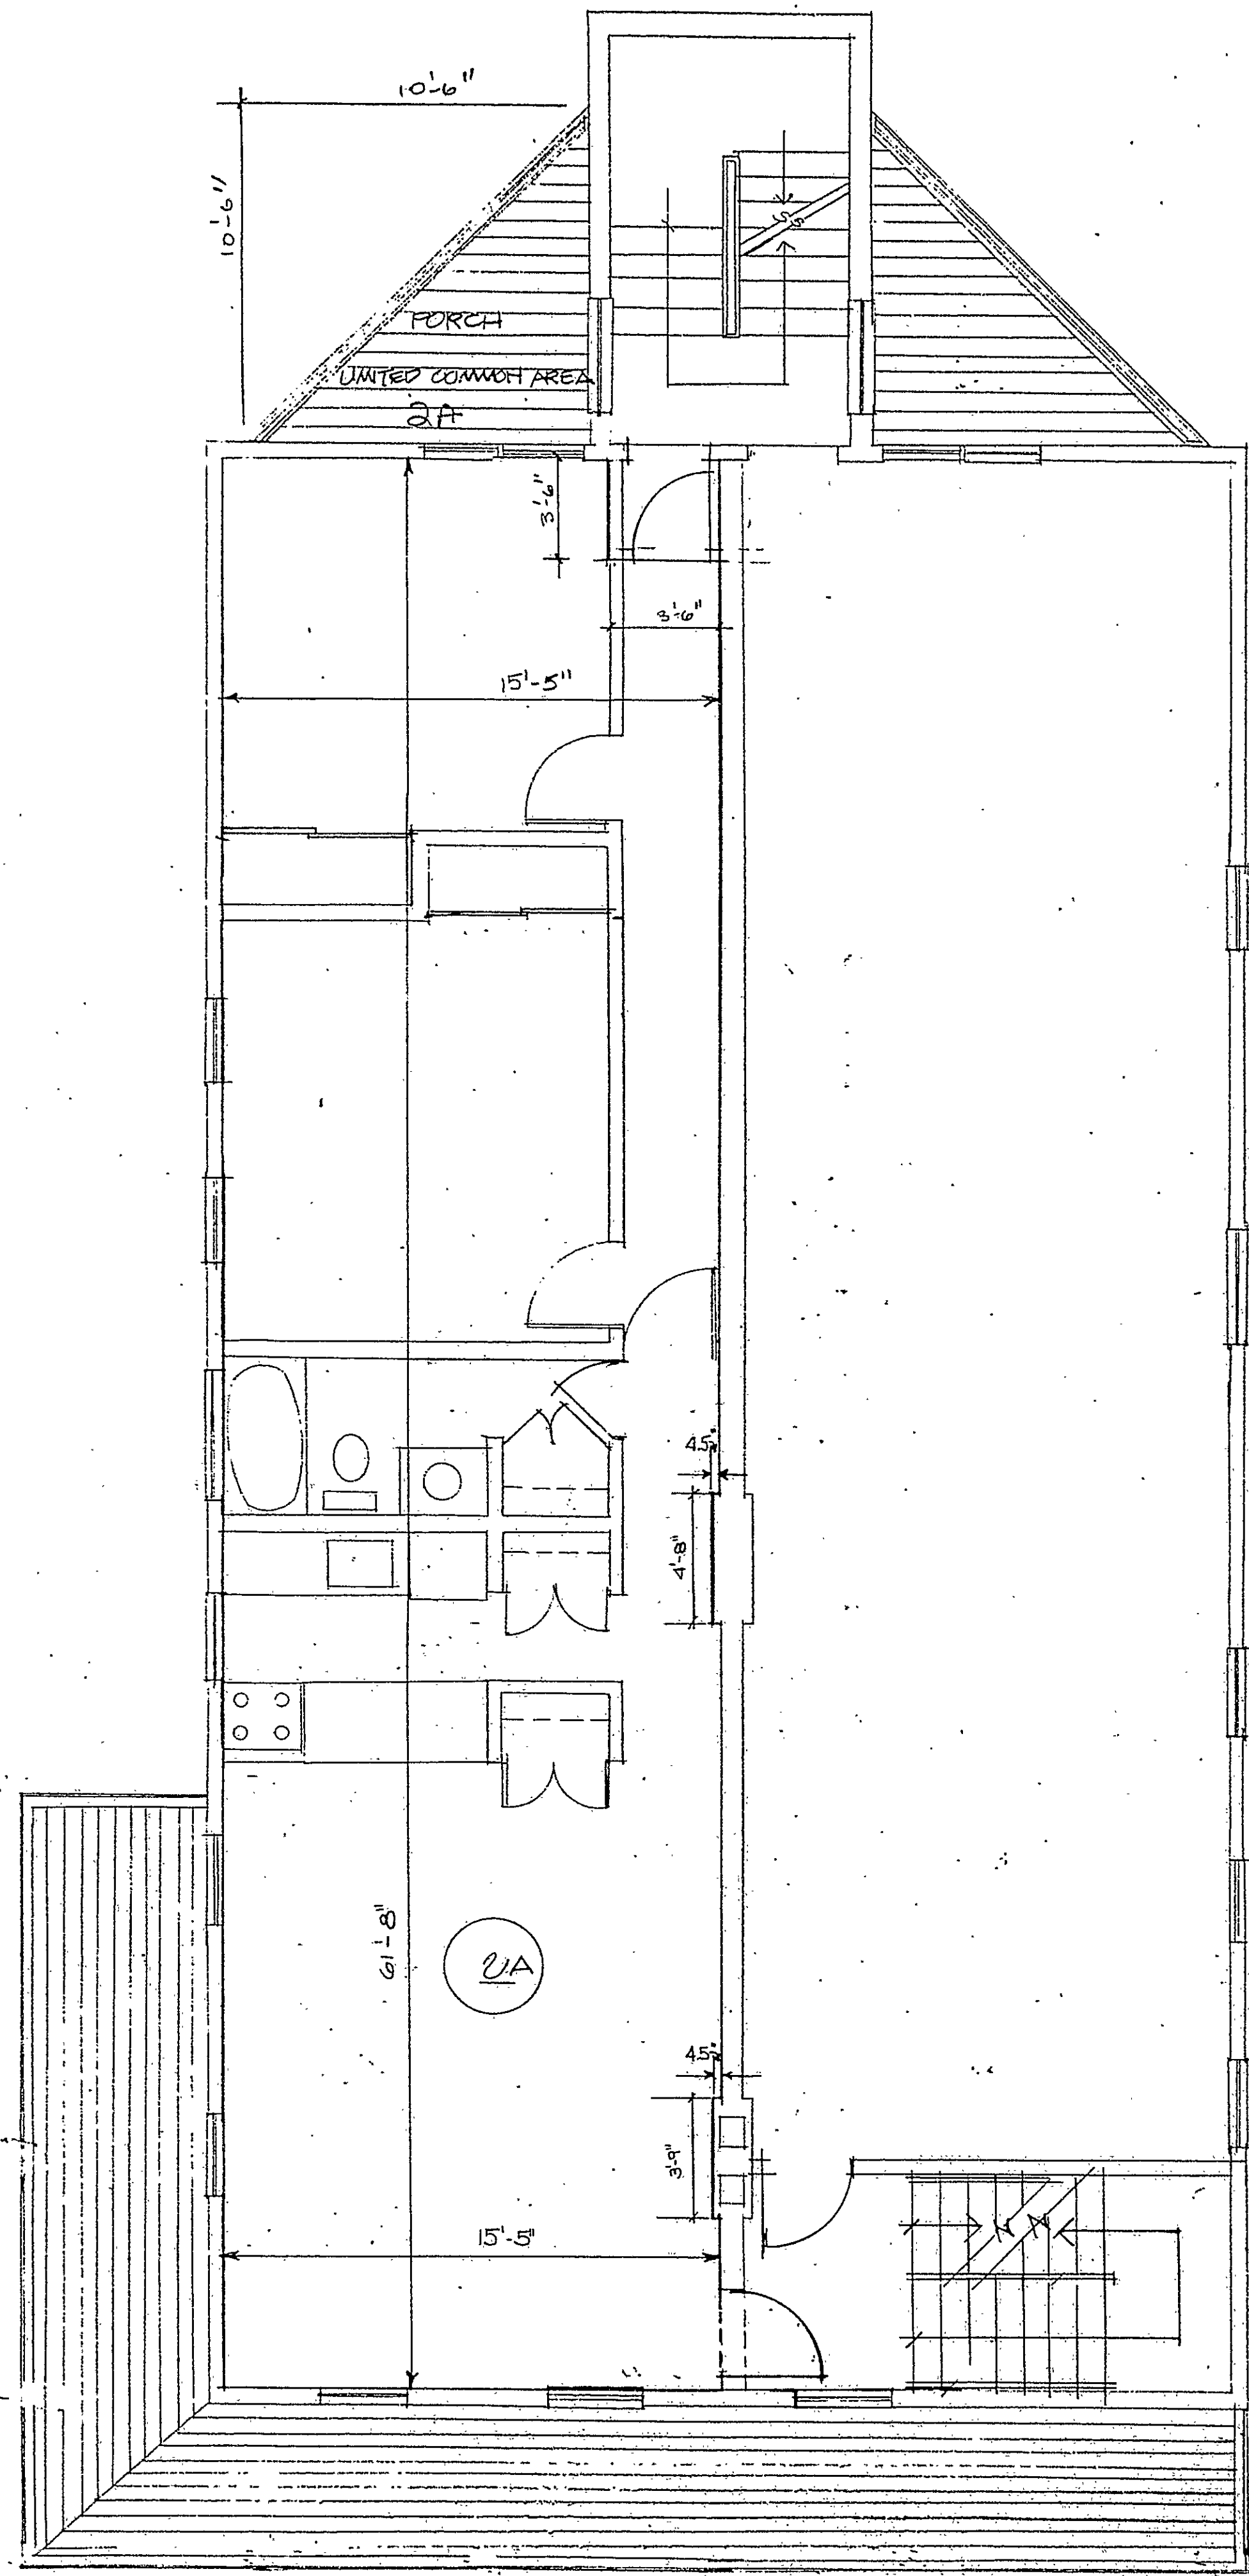

SCHEMATIC SECTION

- 1. UNIT AREA - APPROX. 950 - 83 SF NET
- 2. INTERIOR PARTITIONS - SHOW AREAS APPROXIMATE
- 3. CEILING HEIGHT 8'-0" THROUGHOUT

