
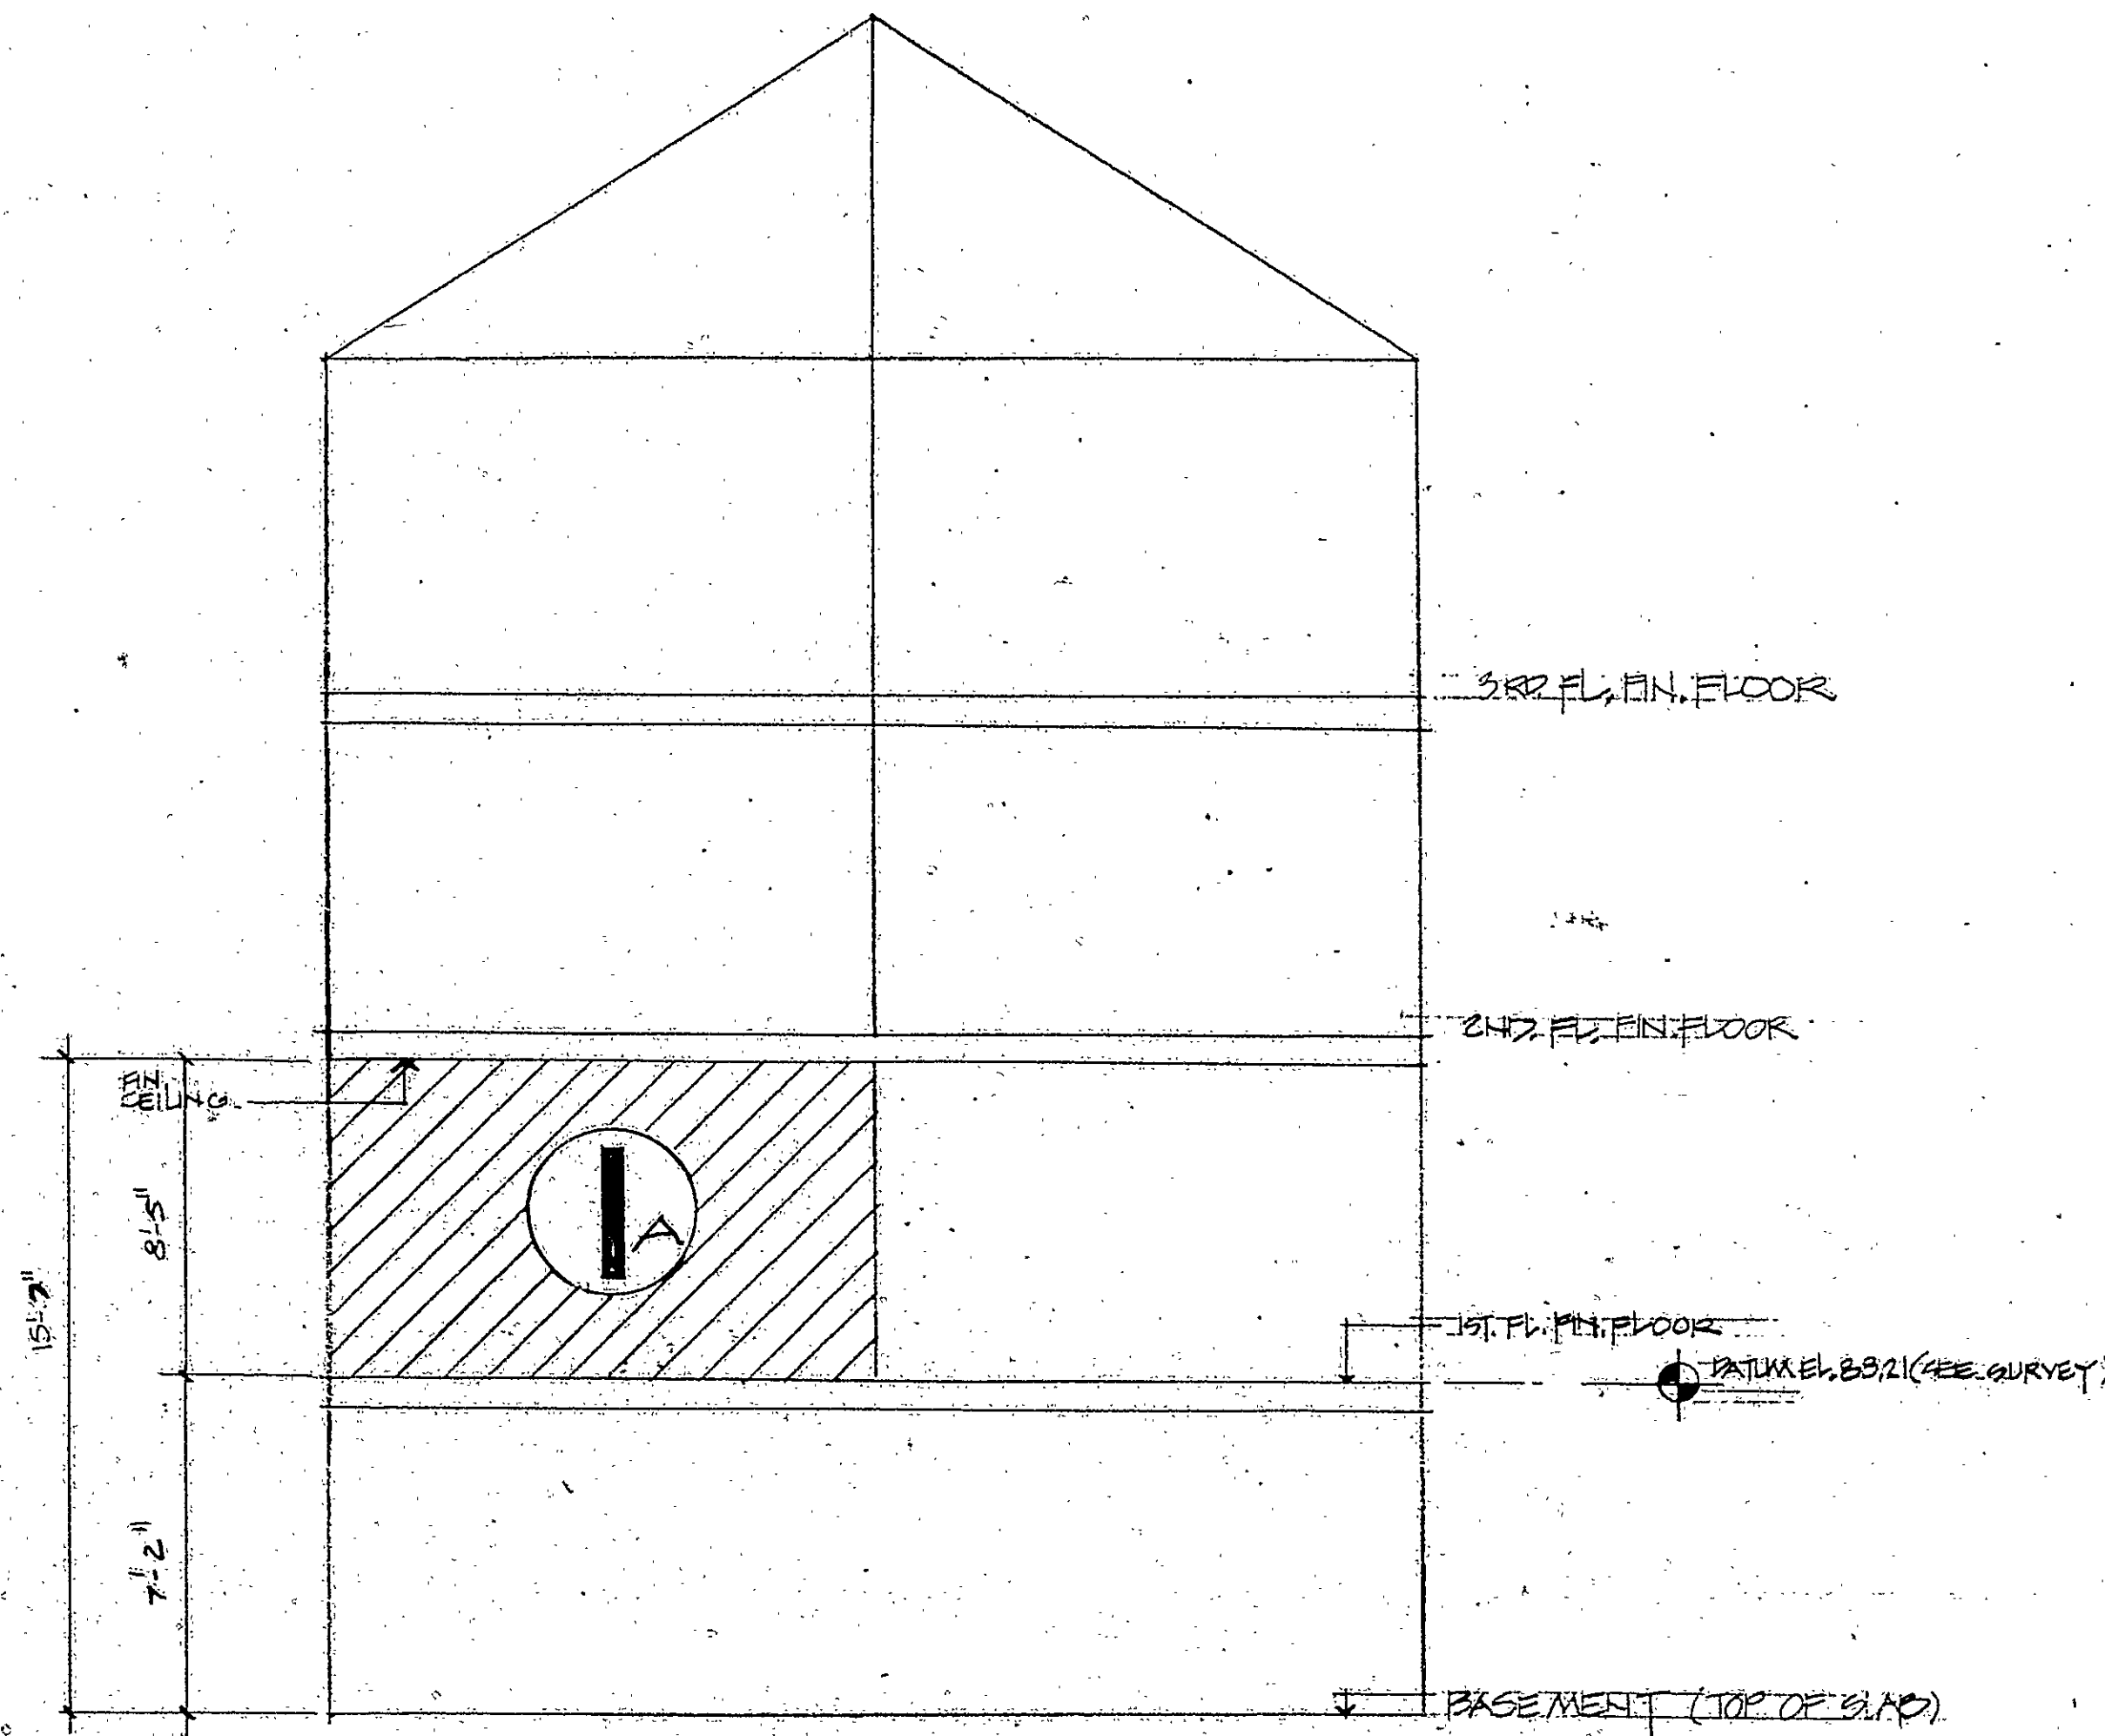


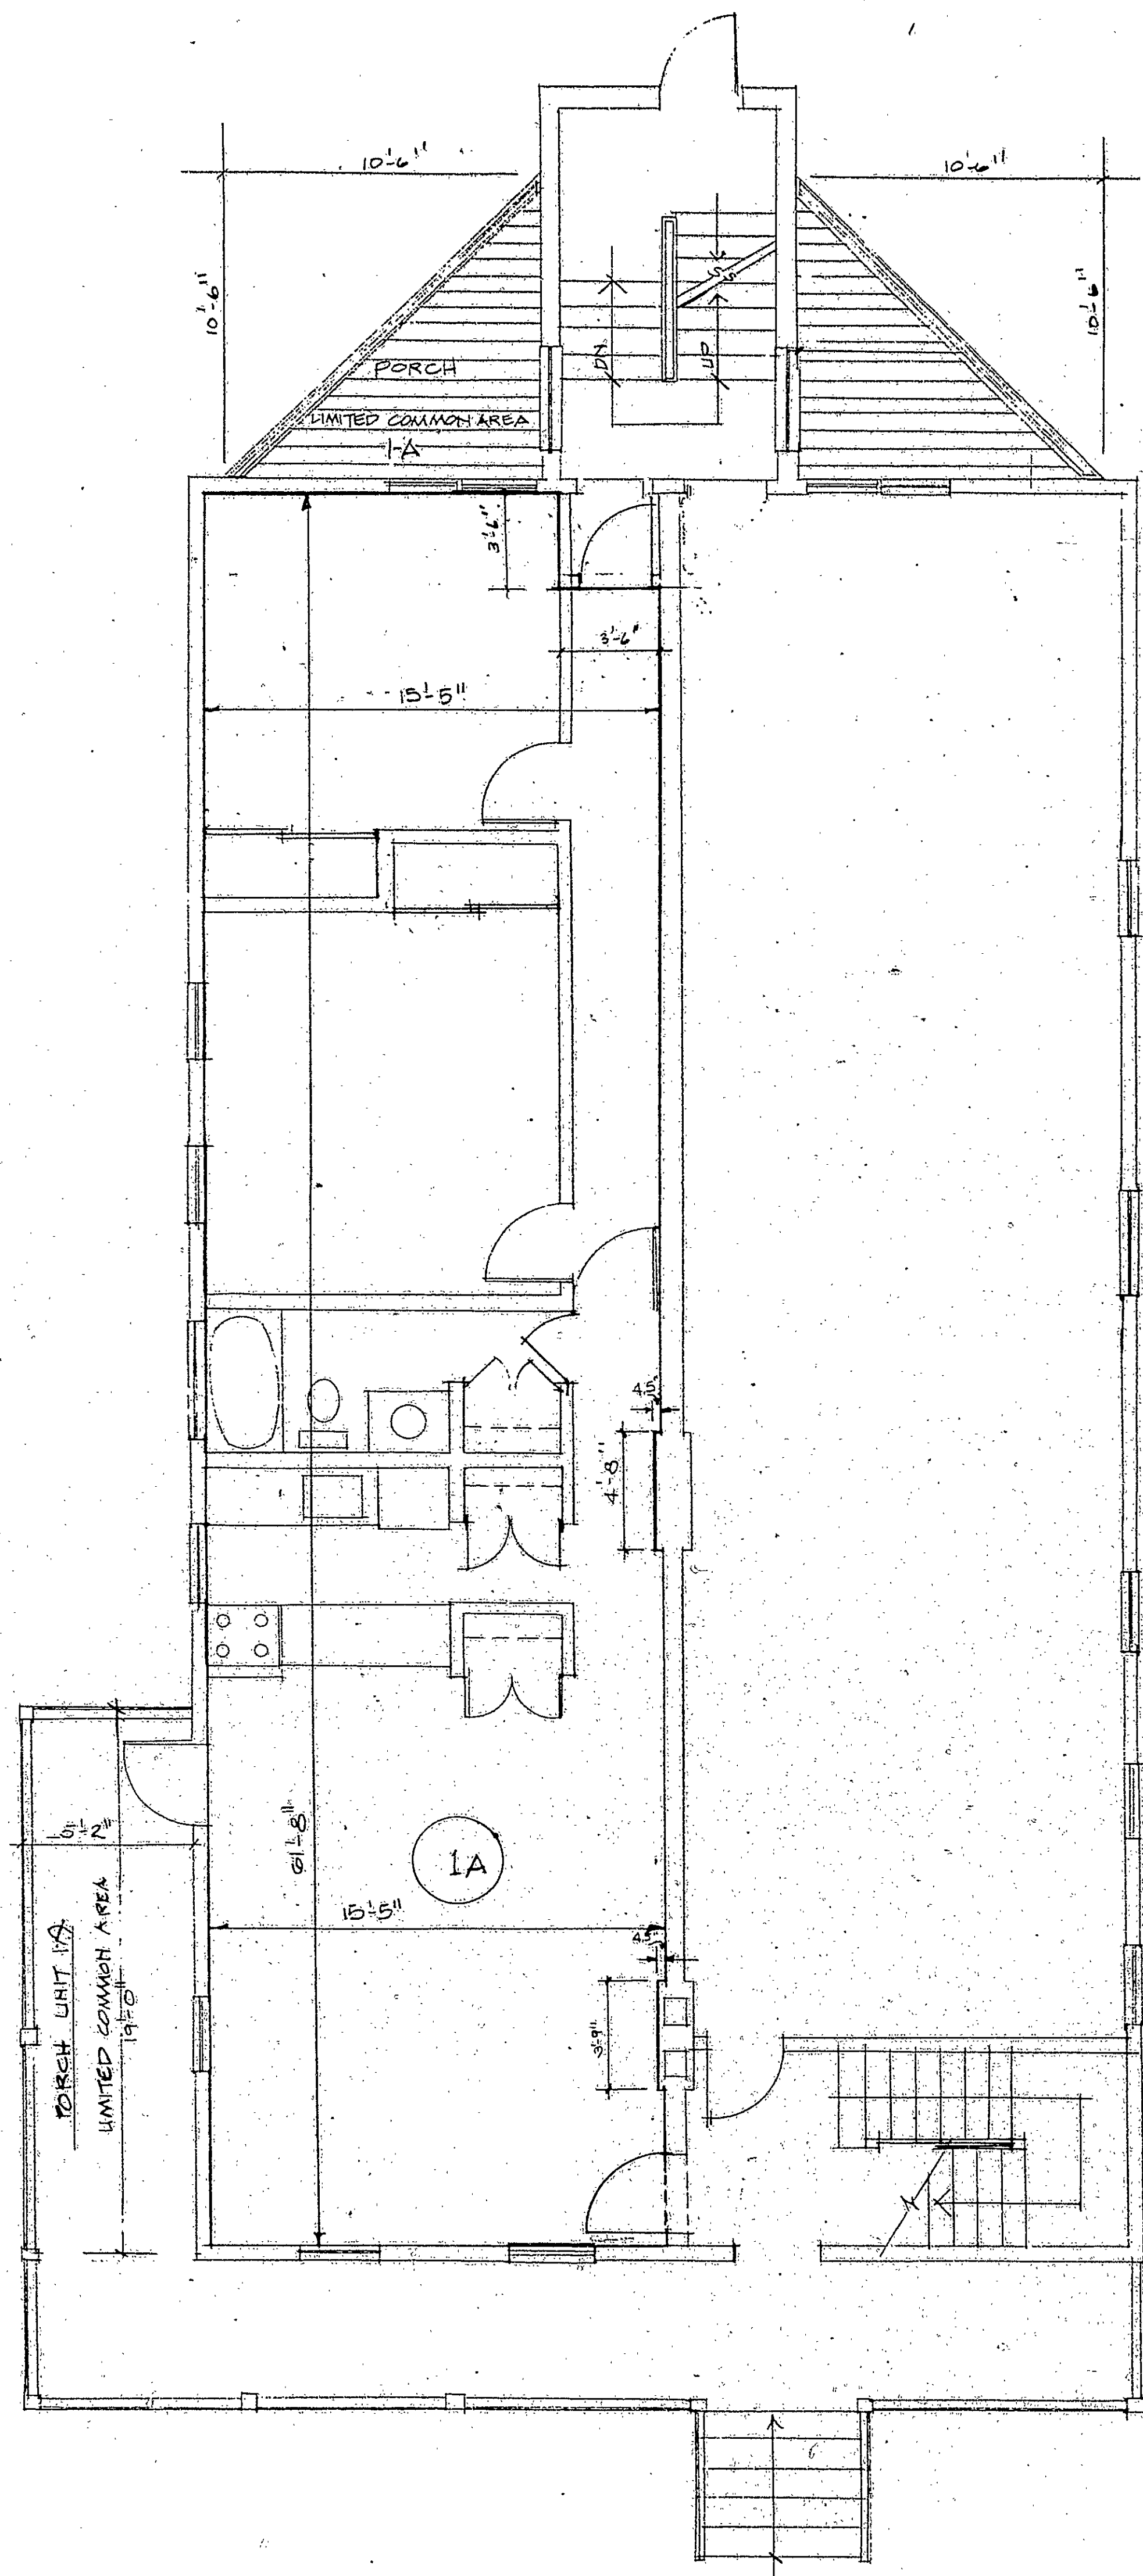


SCHEMATIC SECTION (N16)

1. UNIT AREA - APPROX. 952 SQ. FT. NET
 2. INTERIOR PARTITIONS SHOWN ARE APPROXIMATE
 3. CEILING HEIGHT 8'-0" THROUGHOUT

AUG 14 2014
 TOWN & CITY CLERK
 HARTFORD
 VOL. PAGE

TOWN & CITY CLERK
 HARTFORD
 VOL. PAGE

61-5

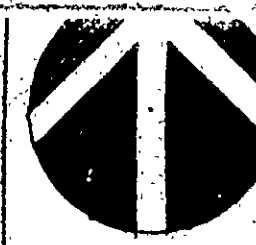

UNIT FLOOR PLANS
 PREPARED BY
 TO THE DECLARATION OF CO-OWNERSHIP
 RE: PEBBLEDITCH PARTNERSHIP
 SHEET 2 OF 7

ARCHITECTS
 353 Park Road, West Hartford, CT 06119

ARCHITECTS
 353 Park Road, West Hartford, CT 06119

UNIT 1A

Condo Floor Plan #61

19

