


RECEIVED
OCT 11 1981
TOWN & CITY
HARTFORD
PAGE 1

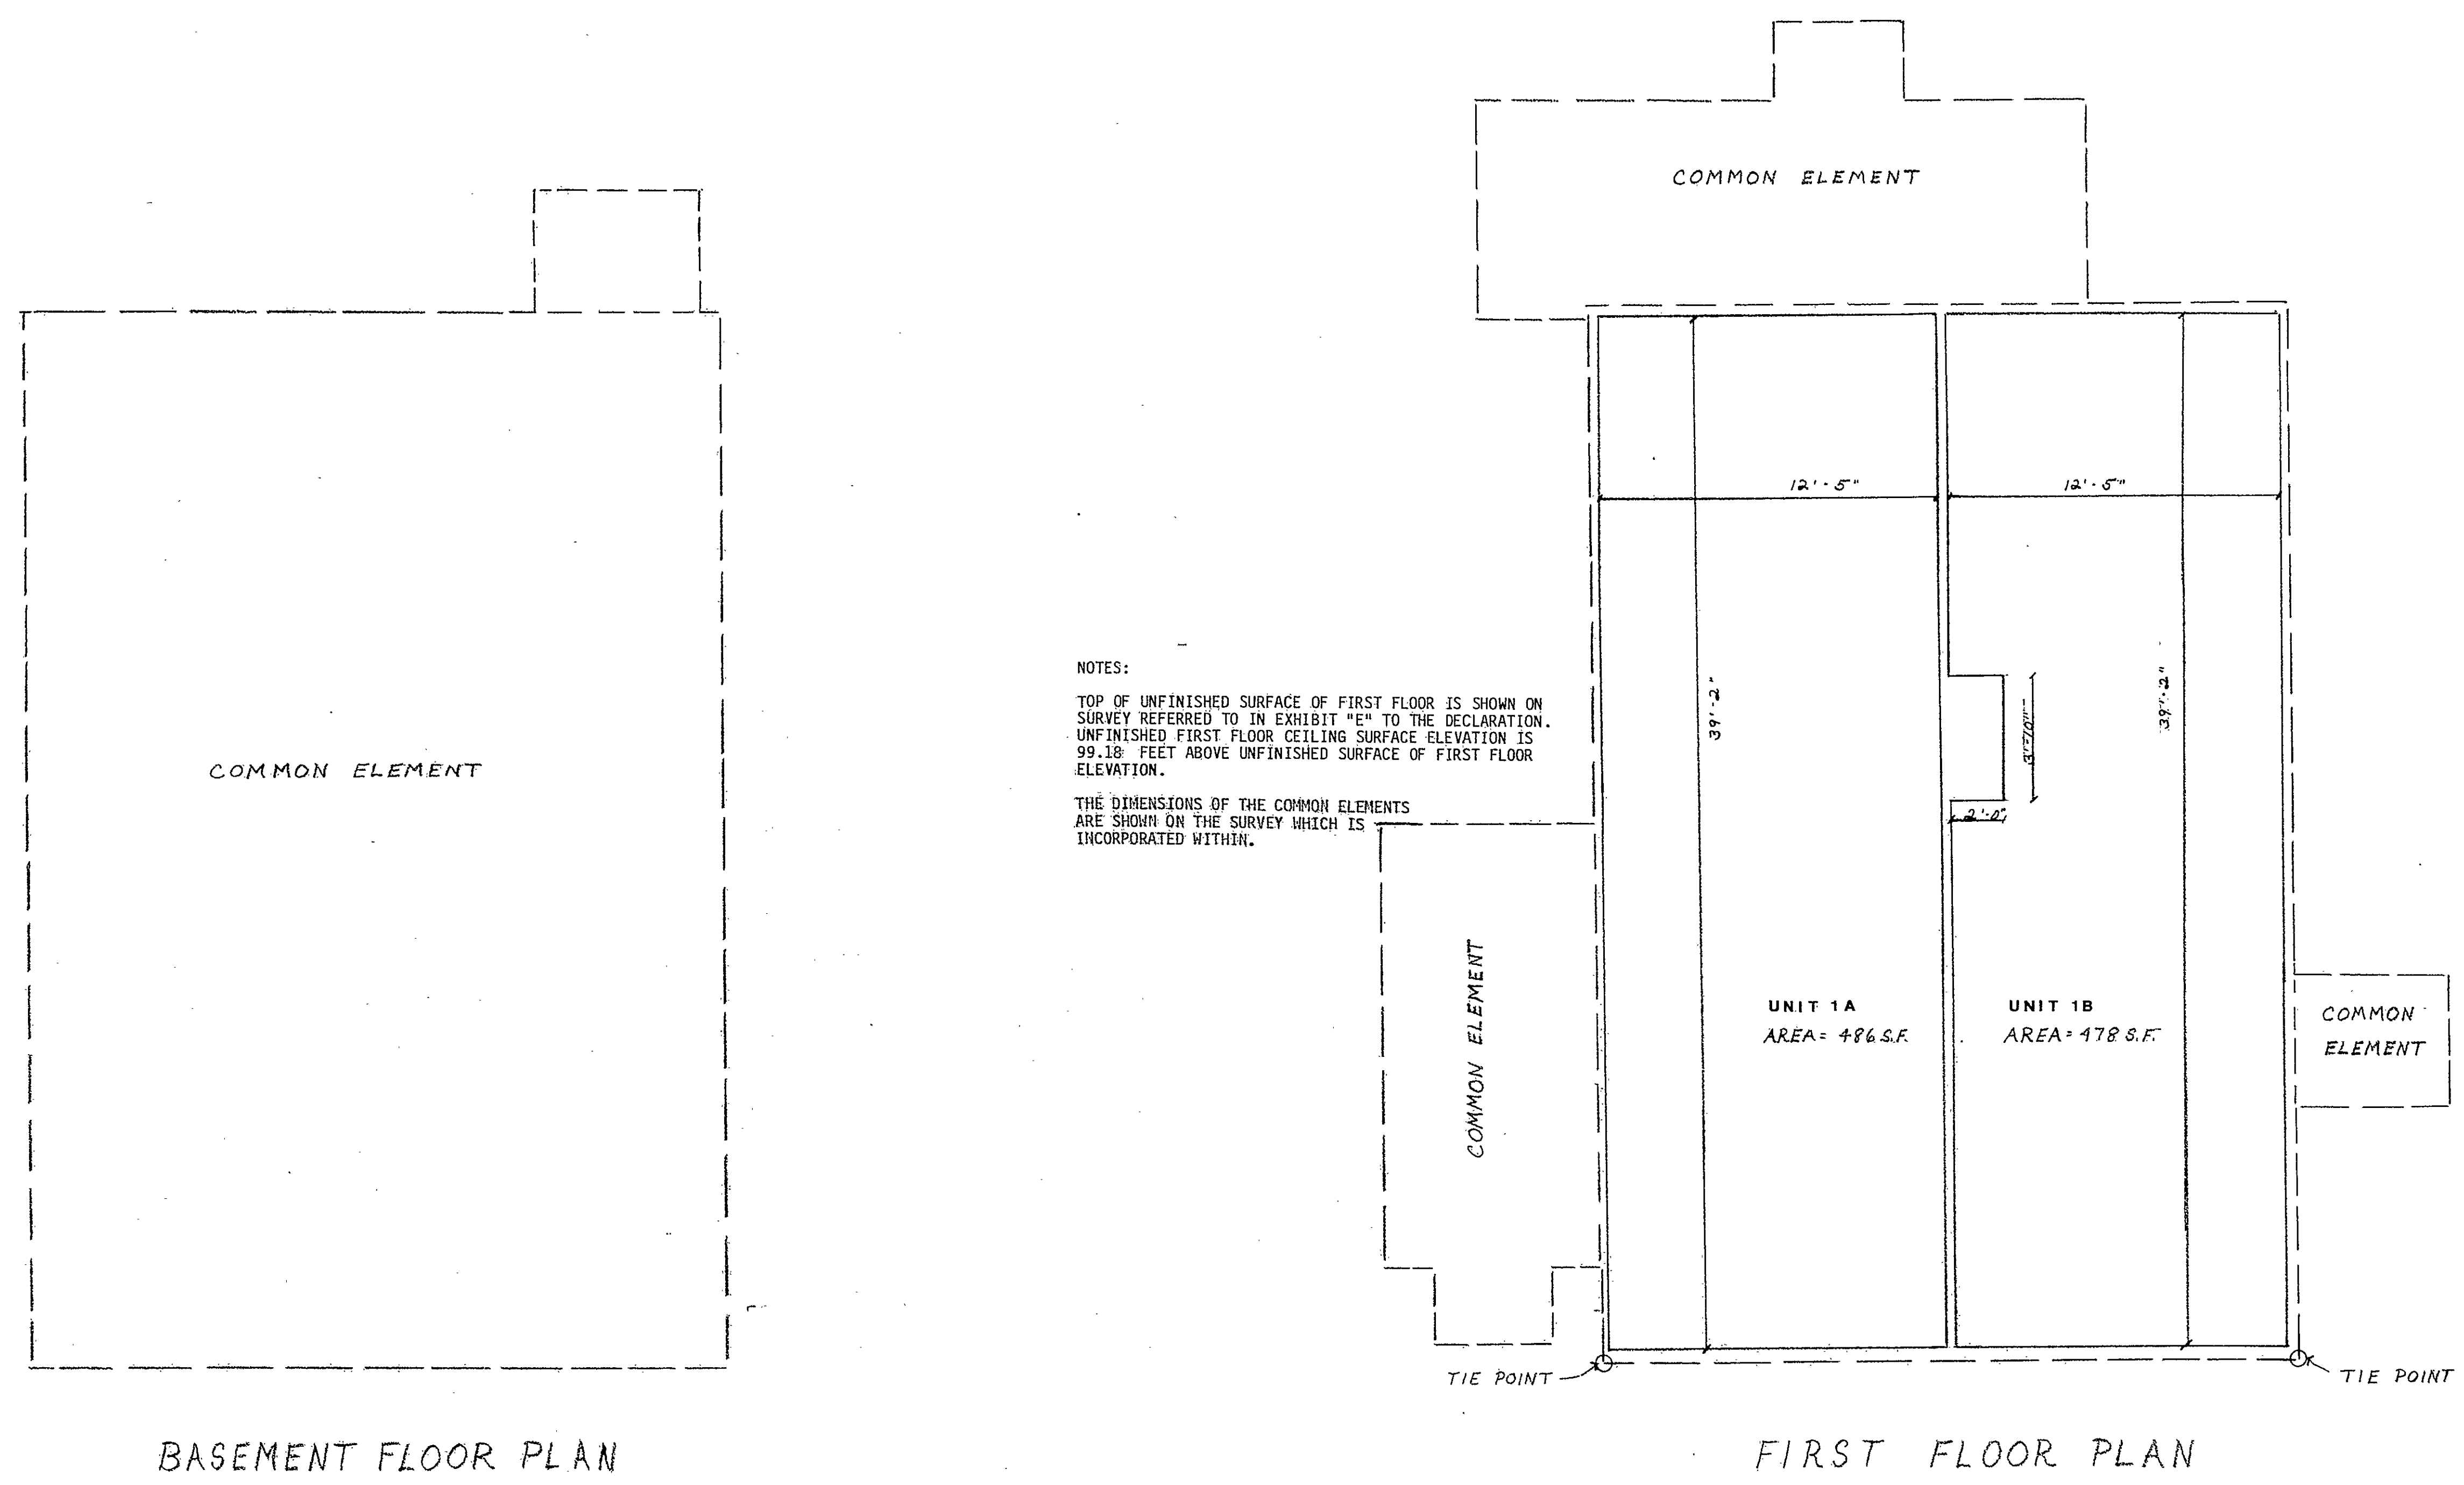

22

THE PURPOSE OF THESE PLANS IS TO SHOW THE APPROXIMATE DIMENSIONS, FLOOR AREAS AND LOCATION OF EACH UNIT AND THE RELATIVE LOCATION OF THE COMMON ELEMENTS AND LIMITED COMMON ELEMENTS. INTERIOR BEARING WALLS AND BEARING PARTITIONS ARE COMMON ELEMENTS ALTHOUGH THEY MAY NOT BE SHOWN HEREON. SEE DECLARATION OF MAPLE HILL CONDOMINIUM, INC.	BOUNDARY LEGEND Unit Common Element Limited Common Element	VERIFICATION STATE OF CONNECTICUT) COUNTY OF HARTFORD) SS: HARTFORD OCT 12 1981.	I CERTIFY THAT THESE PLANS ARE AN ACCURATE COPY OF PORTIONS OF THE PLANS ON FILE WITH THE BUILDING OFFICIAL OF THE CITY OF HARTFORD, IN ACCORDANCE WITH SECTION 19-396 OF THE CONNECTICUT GENERAL STATUTES. <i>Glendon R. Mayo</i> DATE OCT 12 1981 GLENDON R. MAYO, P.E.	SCHEMATIC BUILDING PLANS MAPLE HILL CONDOMINIUM, INC.	MAPLE HILL CONDOMINIUM, INC. 471-473 Maple Avenue Hartford, Connecticut		MAYO & CIANCI, P.C. ONE VAN DYKE AVENUE, HARTFORD, CONNECTICUT		
		PERSONALLY APPEARED GLENDON R. MAYO SIGNER OF THE FOREGOING CERTIFICATE AND BEING DULY SWORN, MADE SOLEMN OATH TO THE TRUTH OF THE STATEMENT TO WHICH HIS NAME IS SUBSCRIBED. <i>Glendon R. Mayo</i> COMMISSIONER OF THE SUPERIOR COURT					VERIFY ALL DIMENSIONS AT SITE. DO NOT SCALE DRAWINGS.	SCALE: 0" = 5'	PROJECT NO. C81-124 DATE OCT 5, 1981 DNG. NO. 1

Condo Floor Plan # 22

0 1 2 3 4 INCHES