



RECEIVED BY
SEP 15 2 52 PM '11
TOWN & CITY CLERK
HARTFORD, CT
VOL _____ PAGE _____

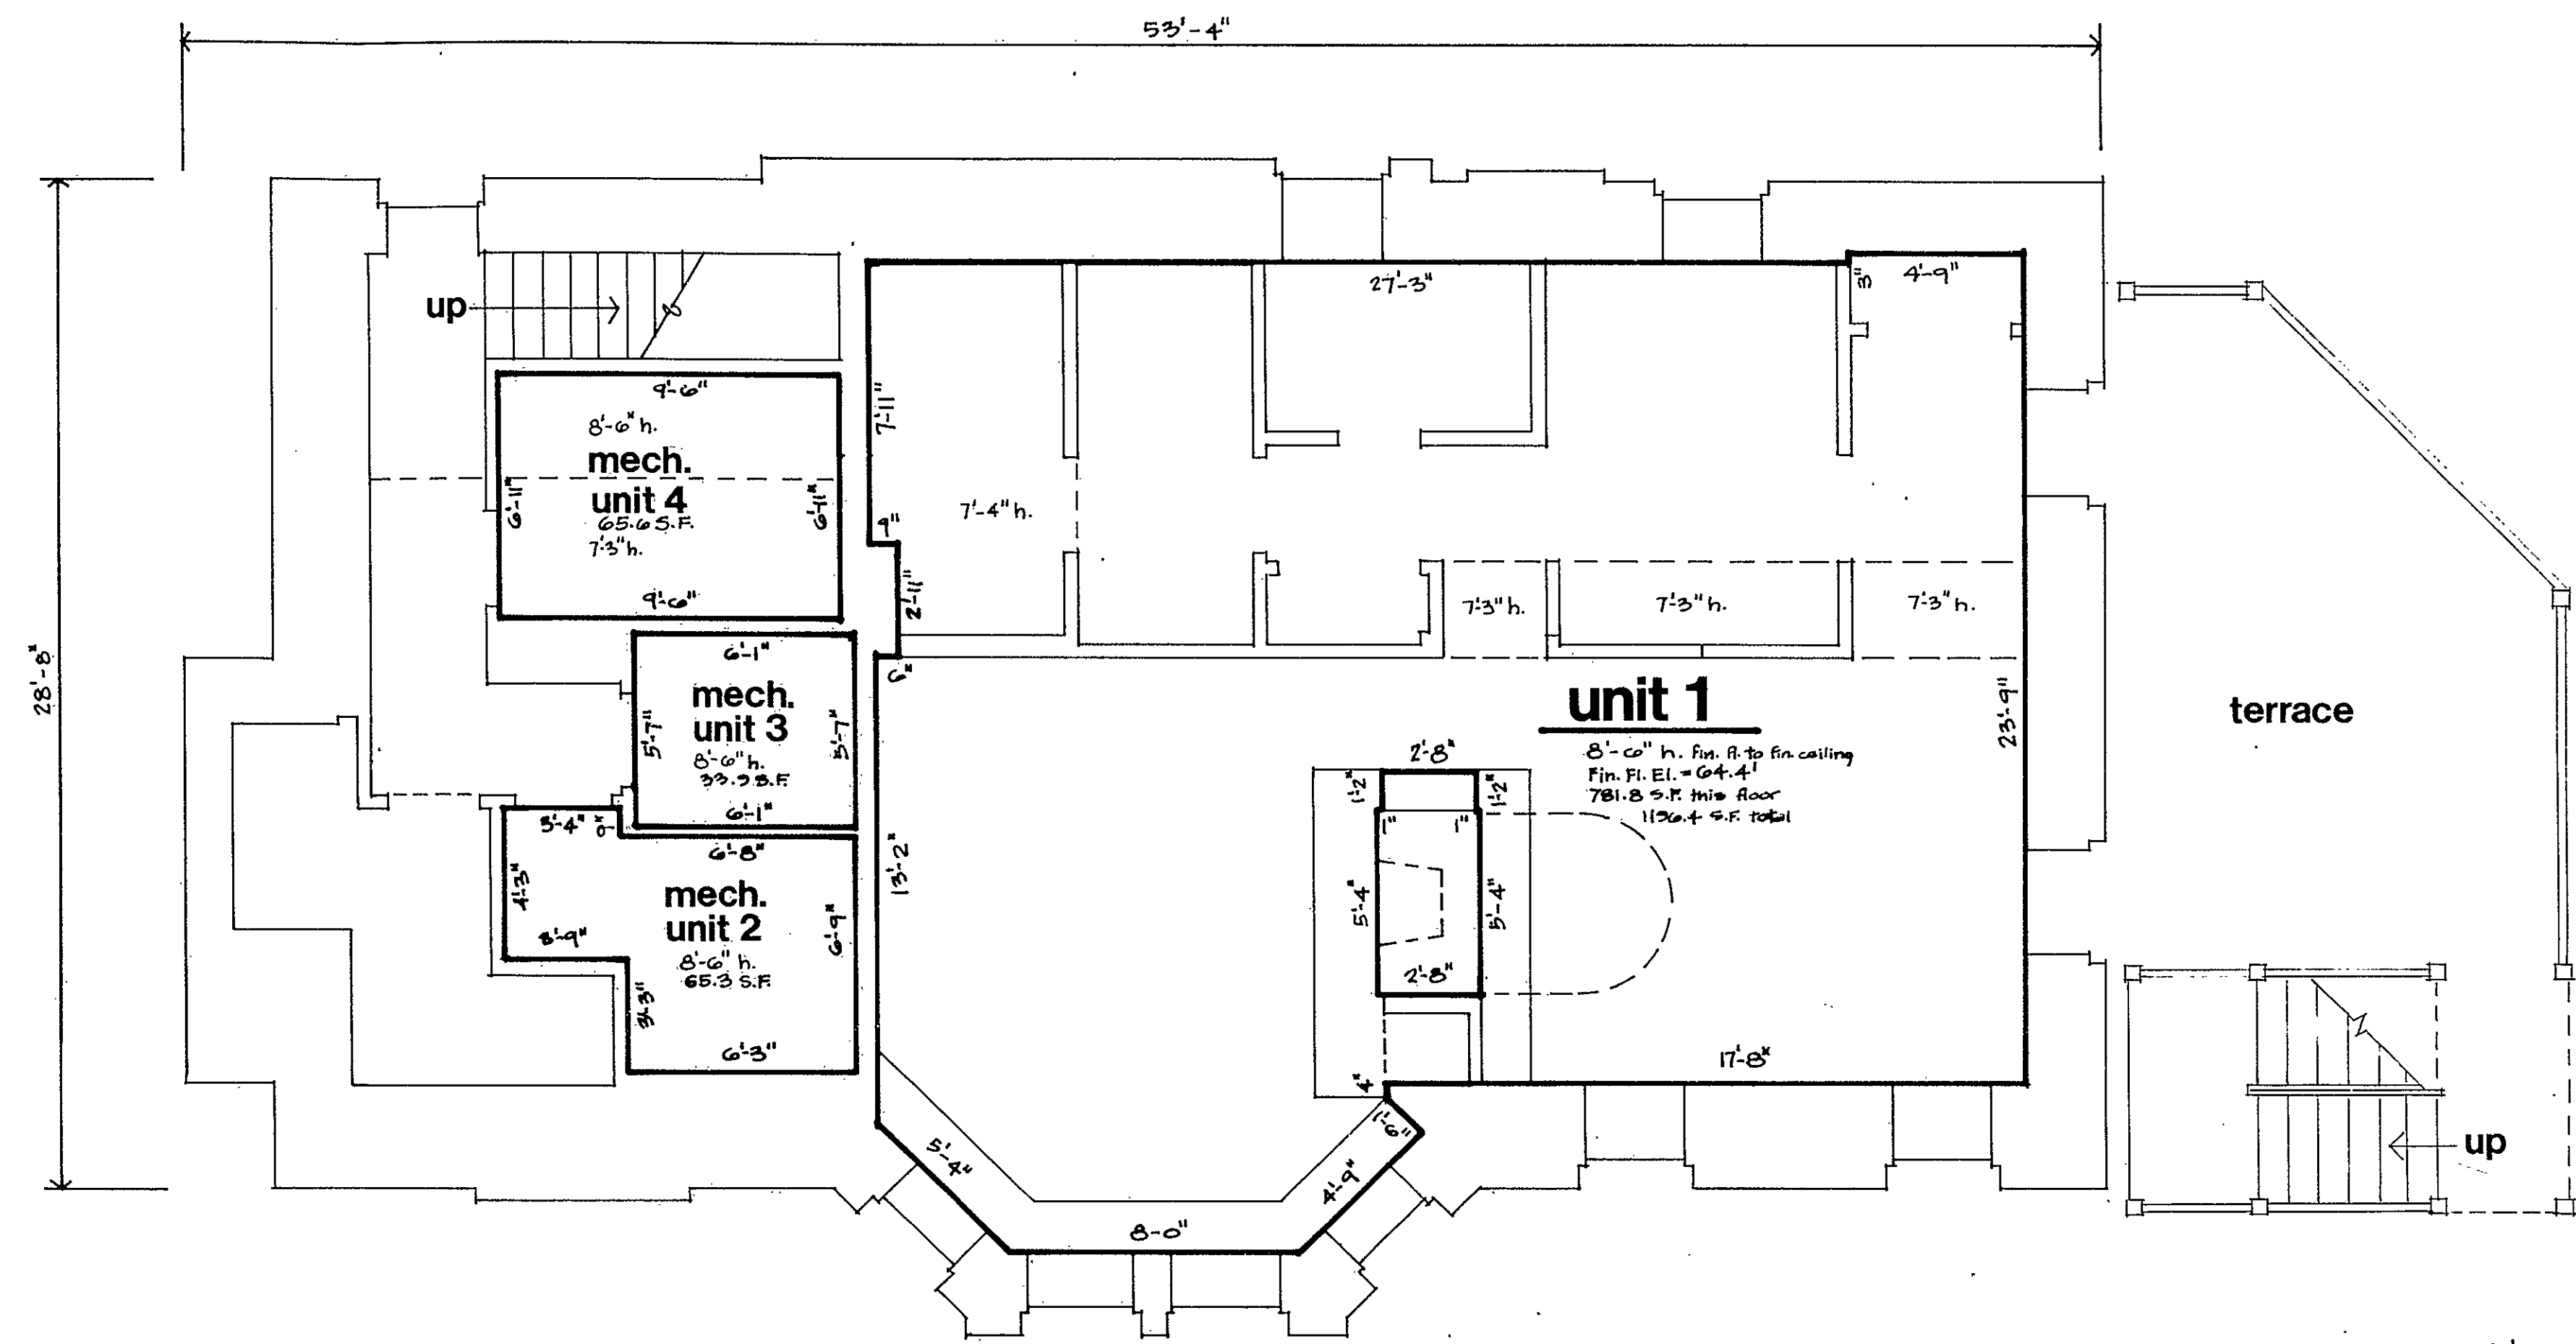


14 charter oak place
hartford, conn.

ground floor

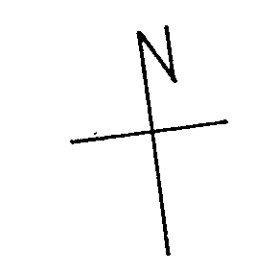

NOTE: THESE PLANS FOR THE BUILDING ARE AN ACCURATE COPY OF PORTIONS OF THE PLANS ON FILE WITH THE BUILDING OFFICIAL APPOINTED PURSUANT TO SECTION 19-296.

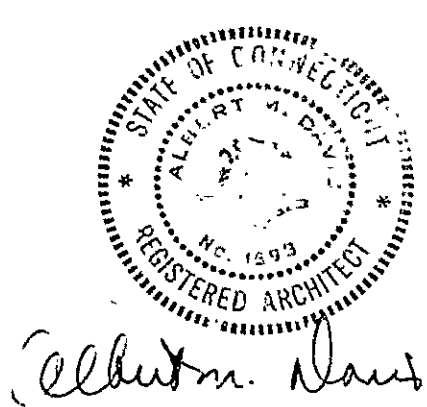

14-16 CHARTER OAK PLACE -- AN EXPANDABLE CONDOMINIUM

Condo Floor Plan # 1.3

1



69
10 JAN 19 1971
14-16