


RECEIVED BY
SEP 15 2 22 PM '81
TOWN & CITY CLERK
HARTFORD
VOL. _____ PAGE _____


63-3

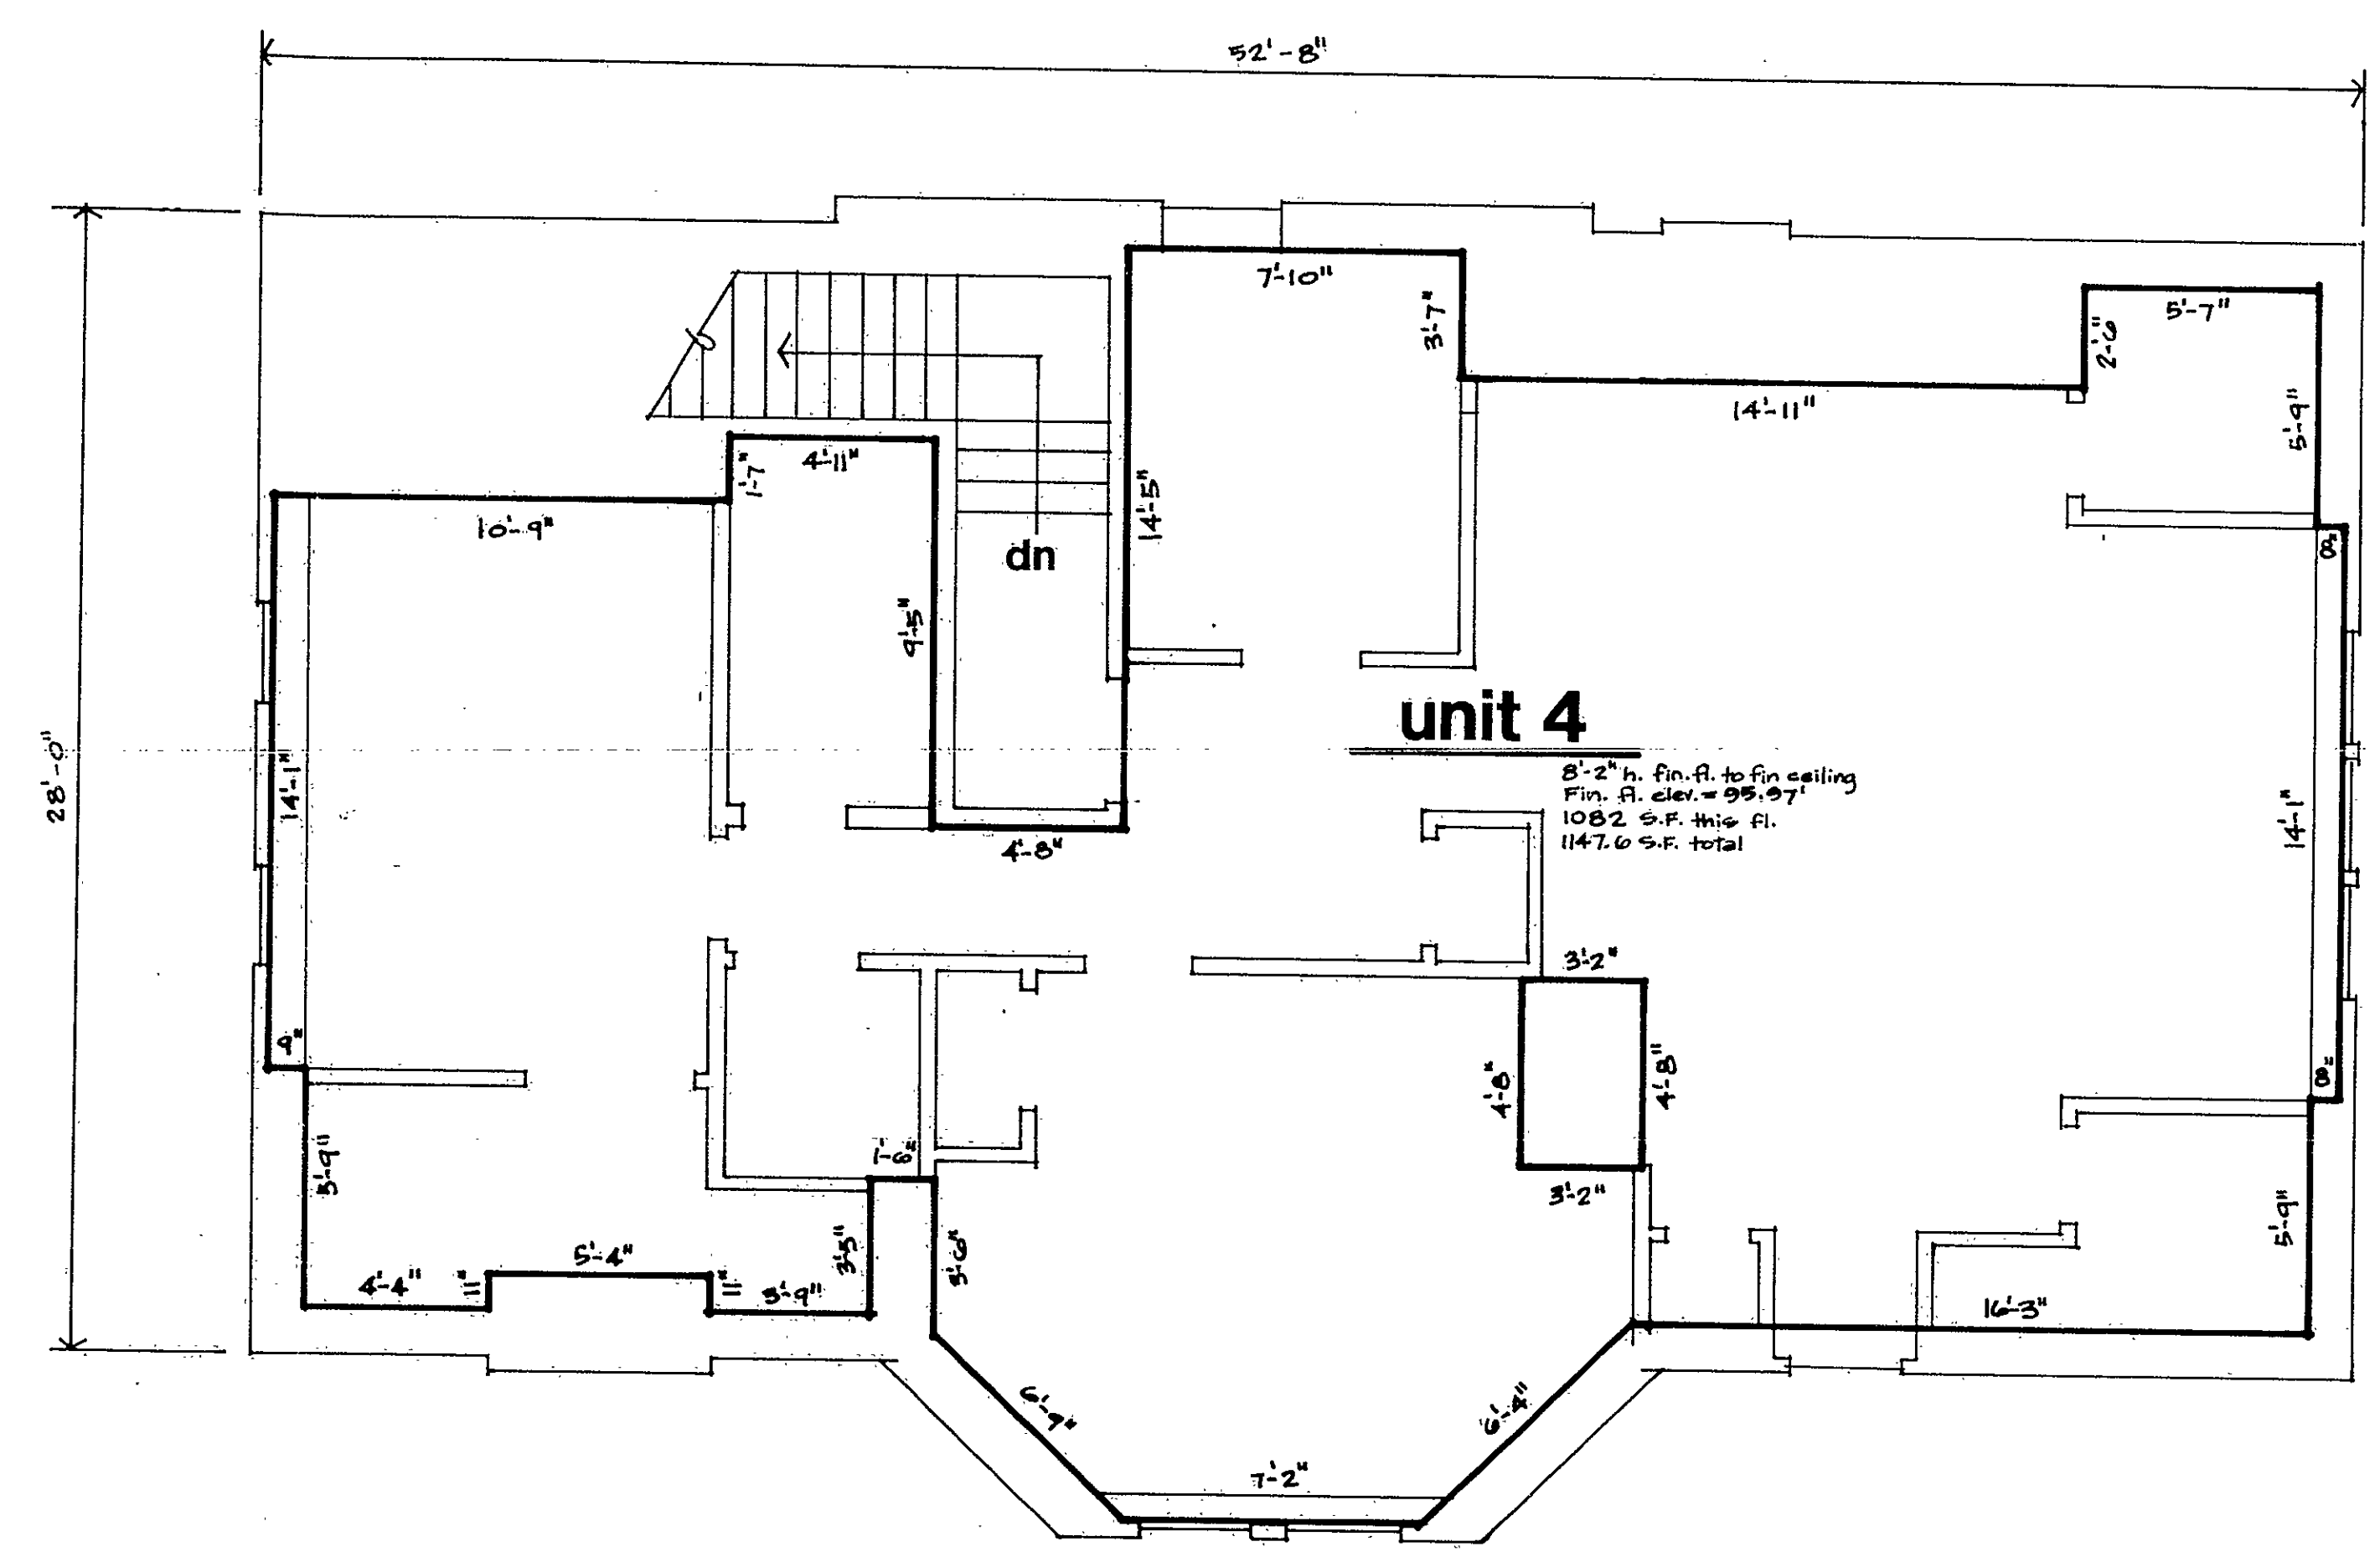

14 charter oak place
hartford, conn.

third floor

NOTE:
THESE PLANS FOR THE BUILDING ARE AN
ACCURATE COPY OF PORTIONS OF THE
PLANS ON FILE WITH THE BUILDING
OFFICIAL APPOINTED PURSUANT TO
SECTION 19-336.

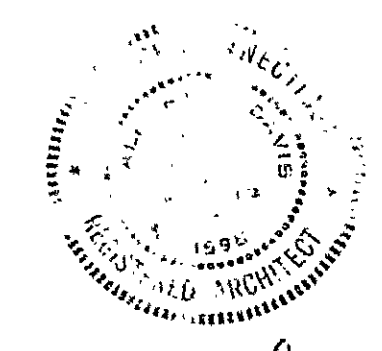

Albert M. Smith

14-16 CHARTER OAK PLACE -- AN EXPANDABLE CONDOMINIUM

Comm. Plans Unit # 163

4



63
C&S FILE CORP. JUNE 81
FTH 34