


63-6

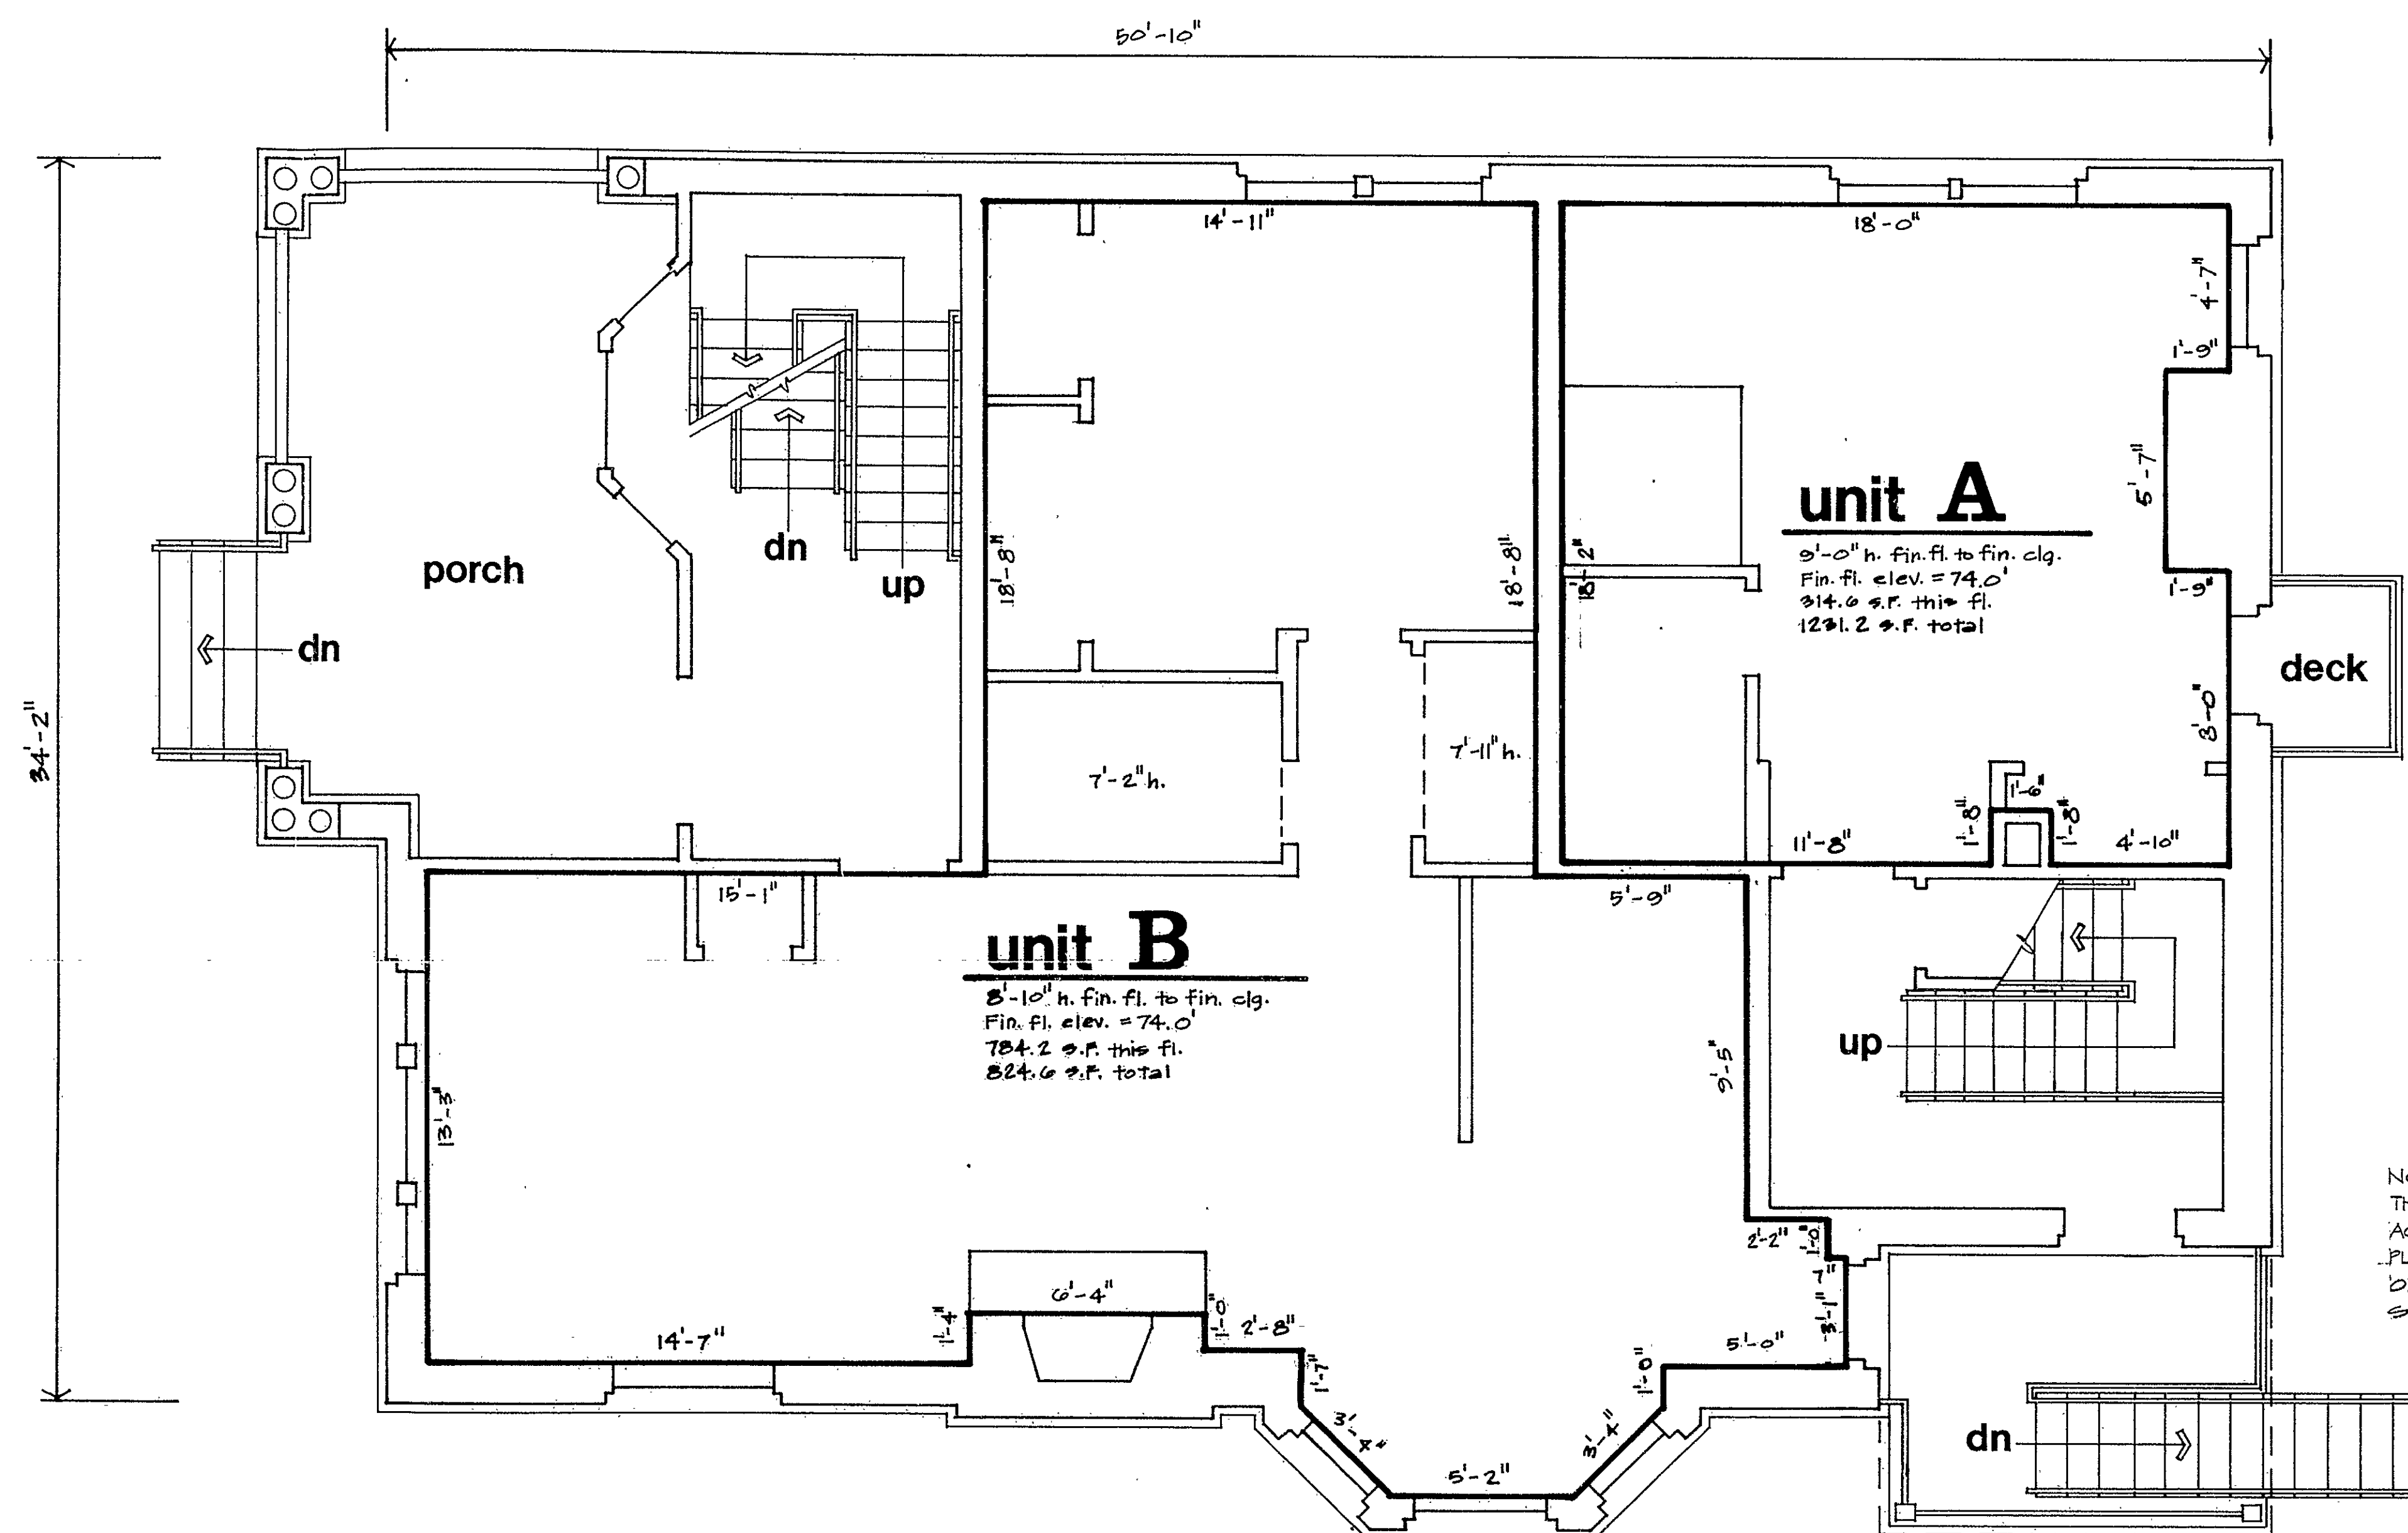

16 charter oak place
hartford, conn.

first floor

RECEIVED BY
TOWN & CITY CLERK
HARTFORD
OCT 29 2 39 PM '01
VOL. PAGE
NOTE:
THESE PLANS FOR THE BUILDING ARE AN
ACCURATE COPY OF PORTIONS OF THE
PLANS ON FILE WITH THE BUILDING
OFFICIAL APPOINTED PURSUANT TO
SECTION 19-296.
Albert M. Kline
REGISTERED ARCHITECT
NO. 1598
STATE OF CONNECTICUT

14-16 CHARTER OAK PLACE -- AN EXPANDABLE CONDOMINIUM

2

Condo Floor Plan - H & B



63
EAST FILE COPY - IRVING, CA
FPH 3A