


63-9

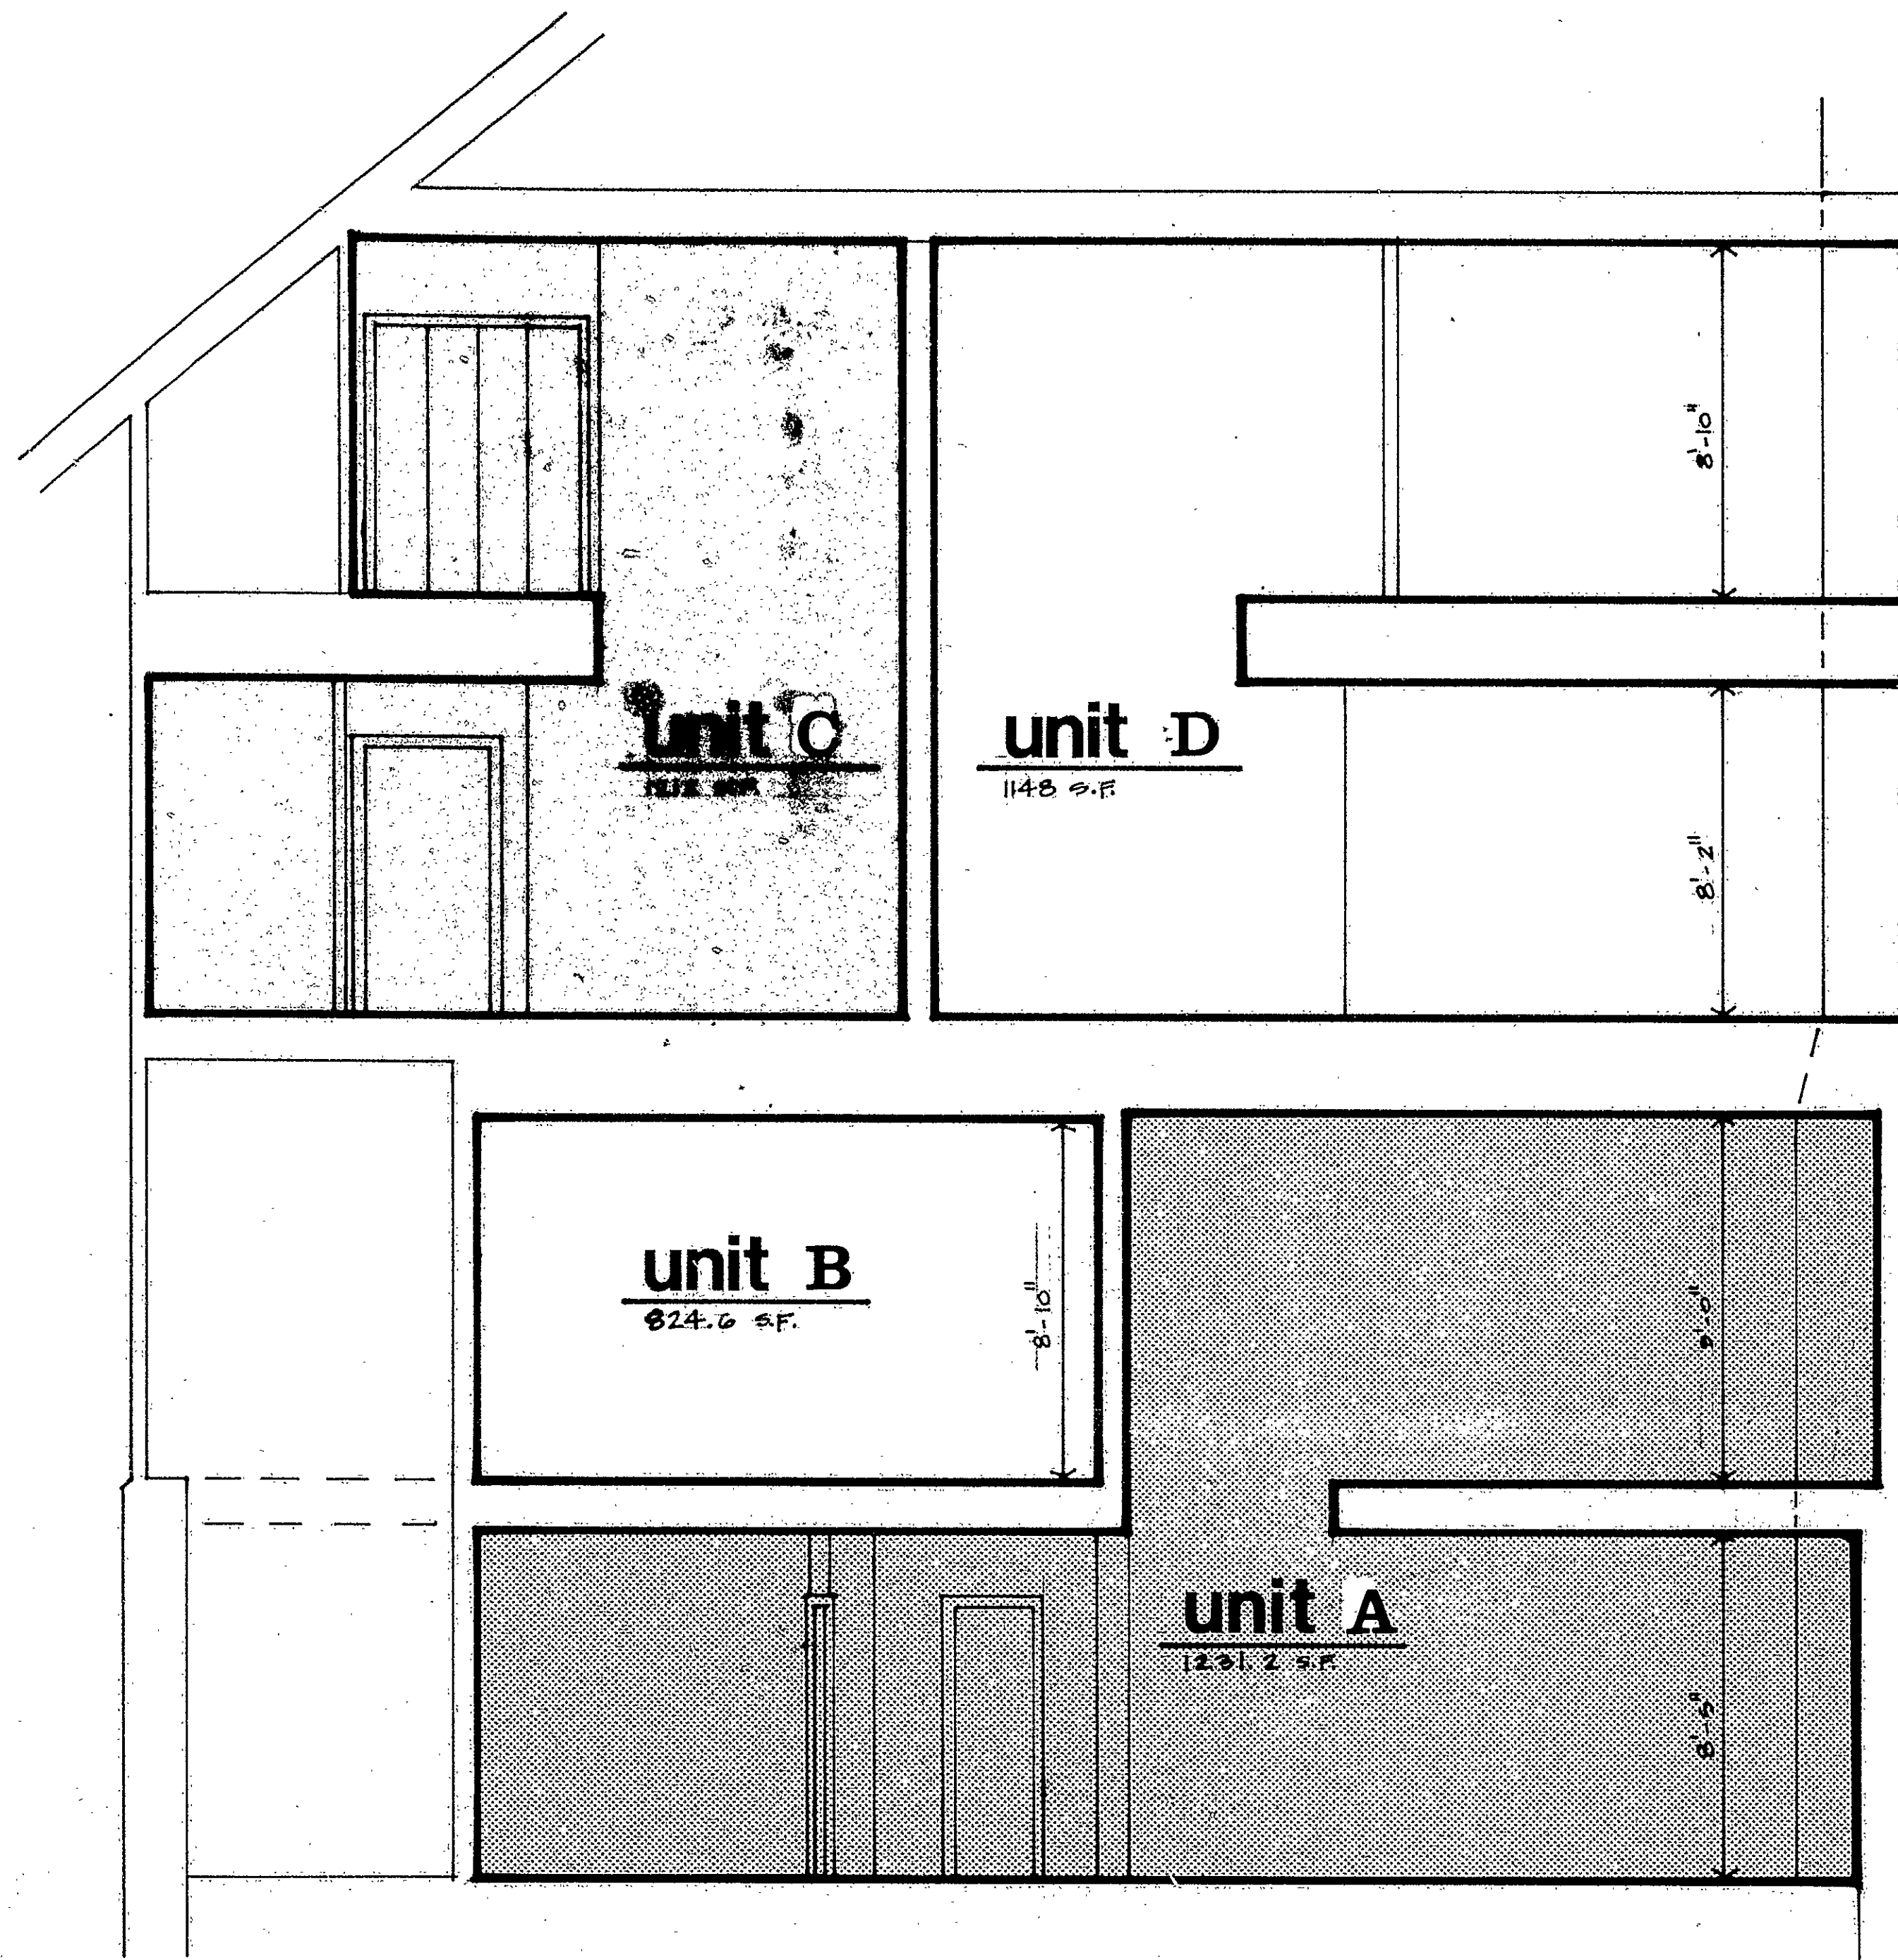

third floor - el. 95.6'

second floor - el. 85.3'


first floor - el. 74.0'

ground floor - el. 64.3'

NOTE:
THE PLANS FOR THE BUILDING ARE AN
ACCURATE COPY OF PORTIONS OF THE
PLANS ON FILE WITH THE BUILDING
OFFICIAL, APPOINTED PURSUANT TO
SECTION 19-293G.

16 charter oak place
hartford, conn.

section

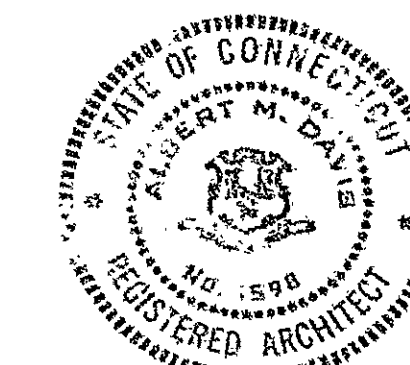

Albert M. Bonds

RECEIVED BY
OFFICE OF THE
TOWN & CITY CLERK
HARTFORD
OCT 29 2 40 PM '81
VOL. PAGE

63

14-16 CHARTER OAK PLACE - - AN EXPANDABLE CONDOMINIUM

5

Condo Floor Plan # 63 B

