


Condo Floor Plan # 69

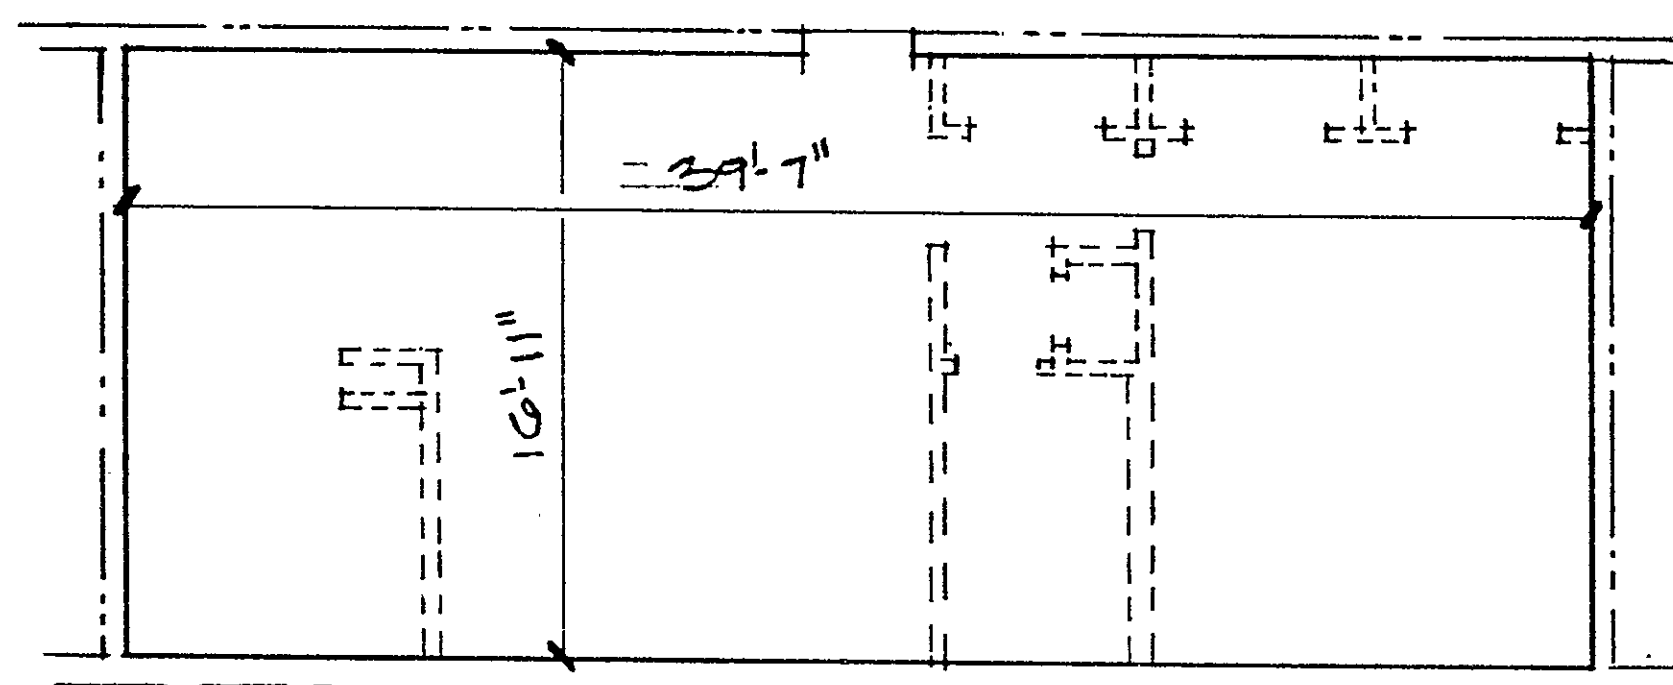

FLOOR PLAN.


AREA : 670 SQ. FT.
NO. OF ROOMS : 2.5

THIS PLAN FOR UNITS : A-2, B-2 & C-2

I HEREBY CERTIFY THAT THIS IS AN ACCURATE COPY OF PORTIONS OF THE PLANS ON FILE WITH THE DEPT. OF LICENSES AND INSPECTIONS, CITY OF HARTFORD, CT.

SUBSCRIBED AND SWORN TO BEFORE ME
DONALD O. HAMMERBERG, JR. ARCHITECT. NOTARY CONN. EXP. 4/30/84

EXHIBIT D SHEET B
DON HAMMERBERG ASSOC., A.I.A. ARCHITECTS
772 FARMINGTON AVE. FARMINGTON, CONN. 06032
TEL. 203 677-3501
MERRILL COURT CONDOMINIUM AN EXPANDABLE CONDOMINIUM
12 MERRILL ST. HARTFORD, CT.
FOR: J&S MANAGEMENT & DEVELOPMENT CO.
ARCHITECT

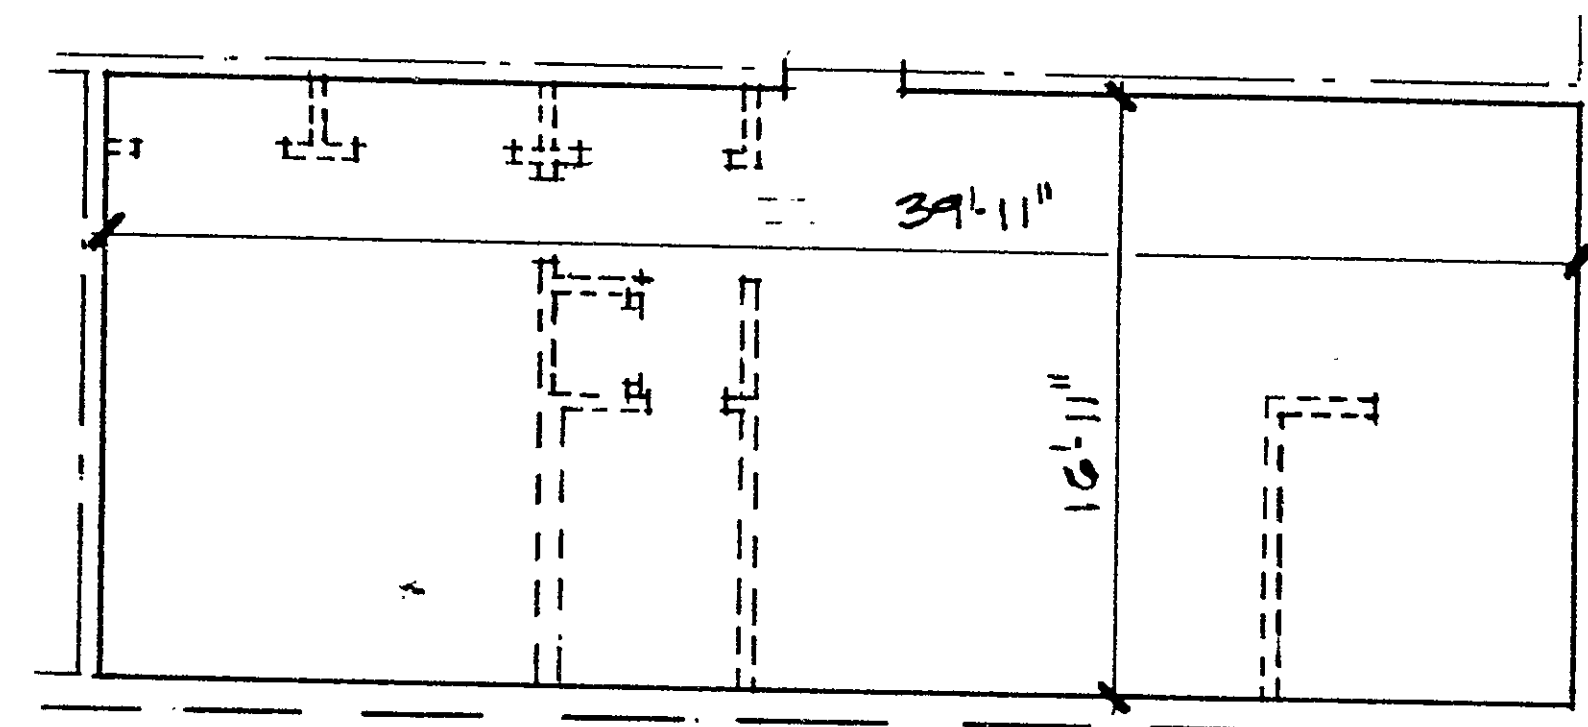

FLOOR PLAN.

AREA : 675 SQ. FT.
NO. OF ROOMS : 2.5

THIS PLAN FOR UNITS : A-3, B-3 & C-3

I HEREBY CERTIFY THAT THIS IS AN ACCURATE COPY OF PORTIONS OF THE PLANS ON FILE WITH THE DEPT. OF LICENSES AND INSPECTIONS, CITY OF HARTFORD, CT.

SUBSCRIBED AND SWORN TO BEFORE ME
DONALD O. HAMMERBERG, JR. ARCHITECT. NOTARY CONN. EXP. 4/30/84

EXHIBIT D SHEET C
DON HAMMERBERG ASSOC., A.I.A. ARCHITECTS
772 FARMINGTON AVE. FARMINGTON, CONN. 06032
TEL. 203 677-3501
MERRILL COURT CONDOMINIUM AN EXPANDABLE CONDOMINIUM
12 MERRILL ST. HARTFORD, CT.
FOR: J&S MANAGEMENT & DEVELOPMENT CO.
ARCHITECT

