


Condo Floor Plan #69

EASI FILE CORP. IRVINE, CA EFM 34
69

69-5

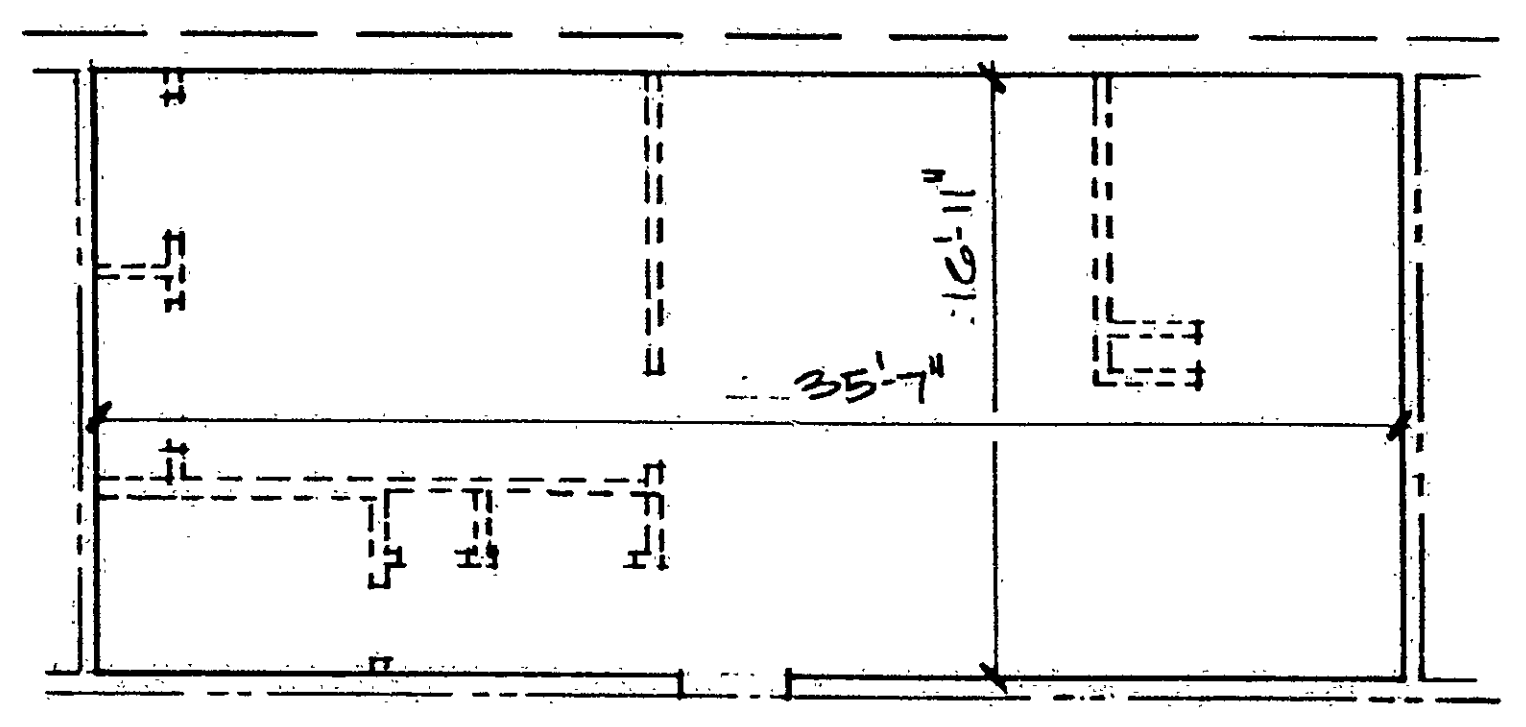

FLOOR PLAN

AREA: 602 SQ. FT.
NO. OF ROOMS: 2.5

THIS PLAN FOR UNITS: A-6, B-6 & C-6

I HEREBY CERTIFY THAT THIS IS AN ACCURATE COPY OF PORTIONS OF THE PLANS ON FILE WITH THE DEPT. OF LICENSES AND INSPECTIONS, CITY OF HARTFORD, CT.


Donald O. Hammerberg, Jr. SUBSCRIBED AND SWORN TO BEFORE
ME: *Russell Hunter*
DONALD O. HAMMERBERG, JR. NOTARY CONN. EXP. 4/30/84
ARCHITECT

EXHIBIT D
SHEET 9

DON HAMMERBERG ASSOC., A.I.A.
ARCHITECTS
772 FARMINGTON AVE. FARMINGTON, CONN.
TEL. 203 677-9501 ZIP 06032

MERRILL COURT CONDOMINIUM
AN EXPANDABLE CONDOMINIUM
12 MERRILL ST. HARTFORD, CT.
FOR J&S MANAGEMENT & DEVELOPMENT CO.

ARCHITECT

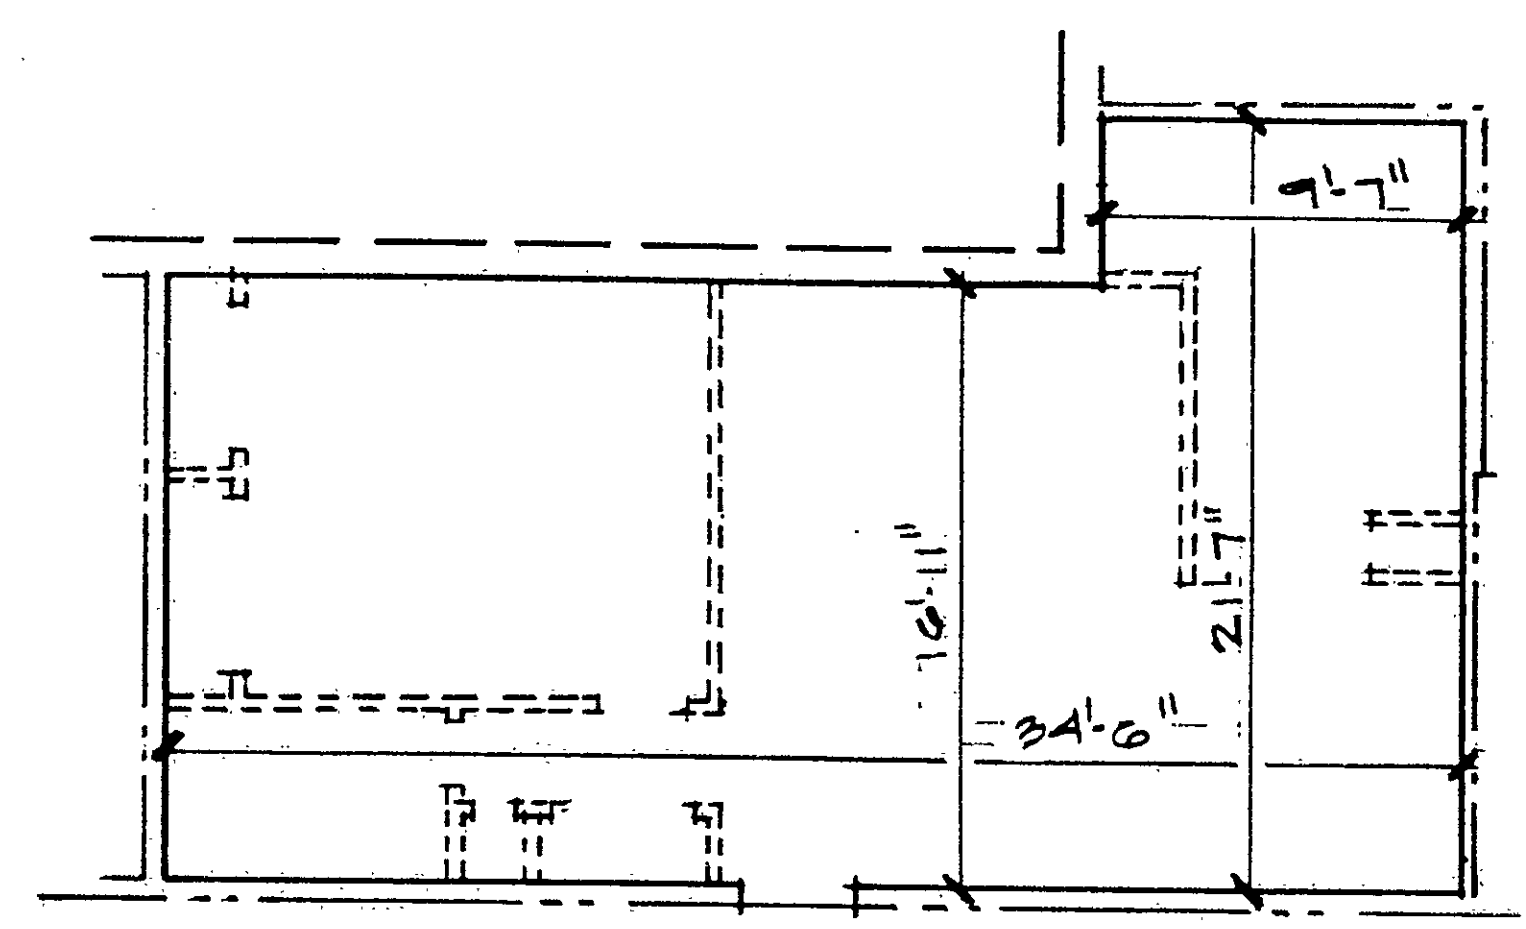

FLOOR PLAN

AREA: 628 SQ. FT.
NO. OF ROOMS: 2.5

THIS PLAN FOR UNITS: A-7, B-7 & C-7

I HEREBY CERTIFY THAT THIS IS AN ACCURATE COPY OF PORTIONS OF THE PLANS ON FILE WITH THE DEPT. OF LICENSES AND INSPECTIONS, CITY OF HARTFORD, CT.

Donald O. Hammerberg, Jr. SUBSCRIBED AND SWORN TO BEFORE
ME: *Russell Hunter*
DONALD O. HAMMERBERG, JR. NOTARY CONN. EXP. 4/30/84
ARCHITECT

EXHIBIT D
SHEET 10

DON HAMMERBERG ASSOC., A.I.A.
ARCHITECTS
772 FARMINGTON AVE. FARMINGTON, CONN.
TEL. 203 677-9501 ZIP 06032

MERRILL COURT CONDOMINIUM
AN EXPANDABLE CONDOMINIUM
12 MERRILL ST. HARTFORD, CT.
FOR J&S MANAGEMENT & DEVELOPMENT CO.

ARCHITECT

RECEIVED BY
TOWN & CITY CLERK
HARTFORD
OCT 5 4 1984 PM 10
VOL. PAGE

