


Condo Floor Plan #69

EAB FILE CORP IRVINE CA EPH 34
69

69-6

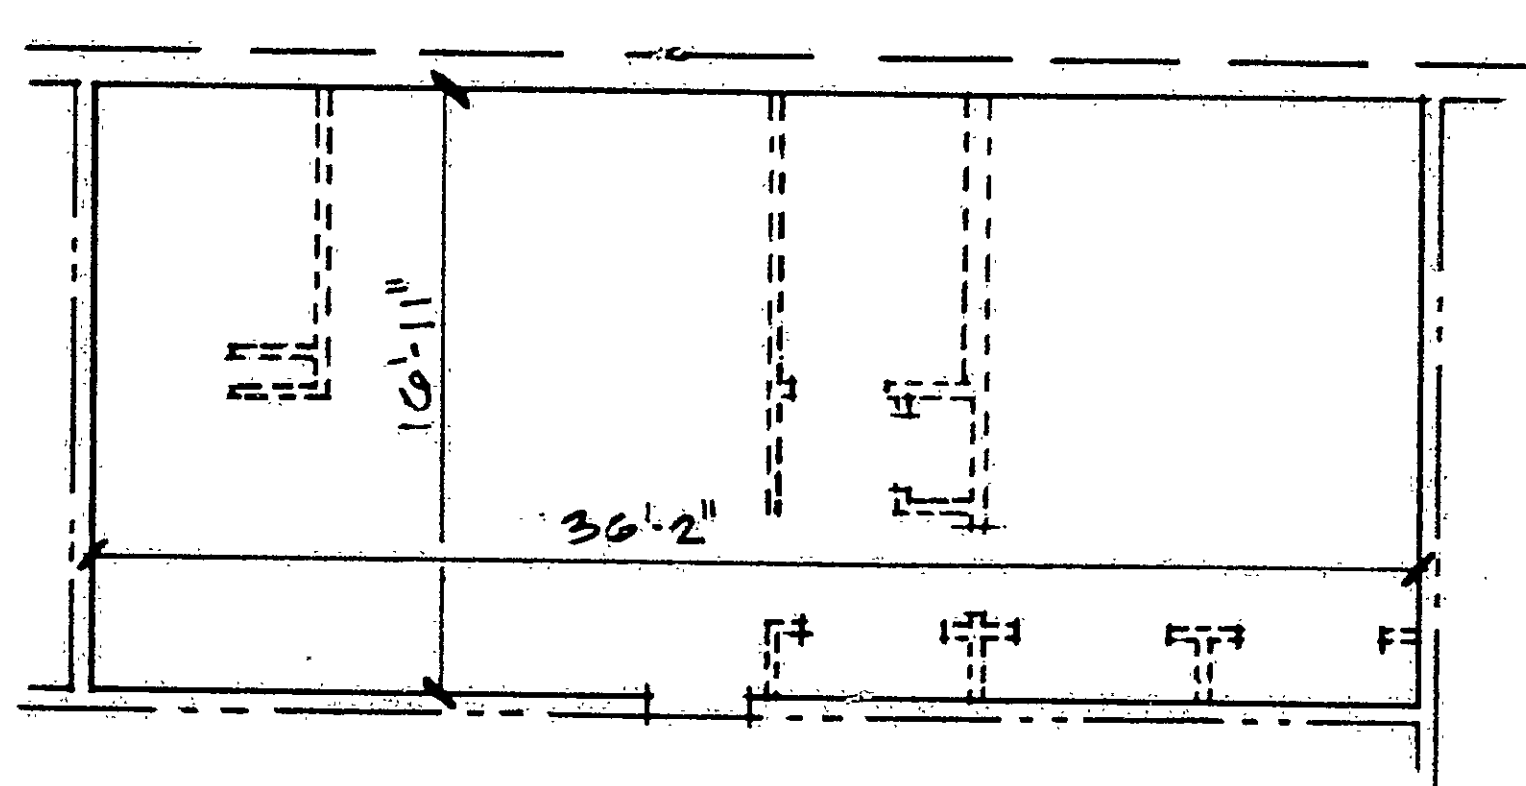

FLOOR PLAN


AREA : 612 SQ. FT.
NO OF ROOMS : 2.5

THIS PLAN FOR UNITS : A-9 , B-9 & C-9.

I HEREBY CERTIFY THAT THIS IS AN ACCURATE COPY OF PORTIONS OF THE PLANS ON FILE WITH THE DEPT. OF LICENSES AND INSPECTIONS, CITY OF HARTFORD, CT.

SUBSCRIBED AND SWORN TO BEFORE ME : Donald O. Hammerberg, Jr. ARCHITECT
NOTARY Russell Hunter CONN. EXP. 4/30/84

EXHIBIT D SHEET 12
DON HAMMERBERG ASSOC., A.I.A. ARCHITECTS
772 FARMINGTON AVE. FARMINGTON, CONN. TEL. 203 677-9501 ZIP 06032
MERRILL COURT CONDOMINIUM AN EXPANDABLE CONDOMINIUM
12 MERRILL ST. HARTFORD, CT.
FOR: J&S MANAGEMENT & DEVELOPMENT CO.
ARCHITECT

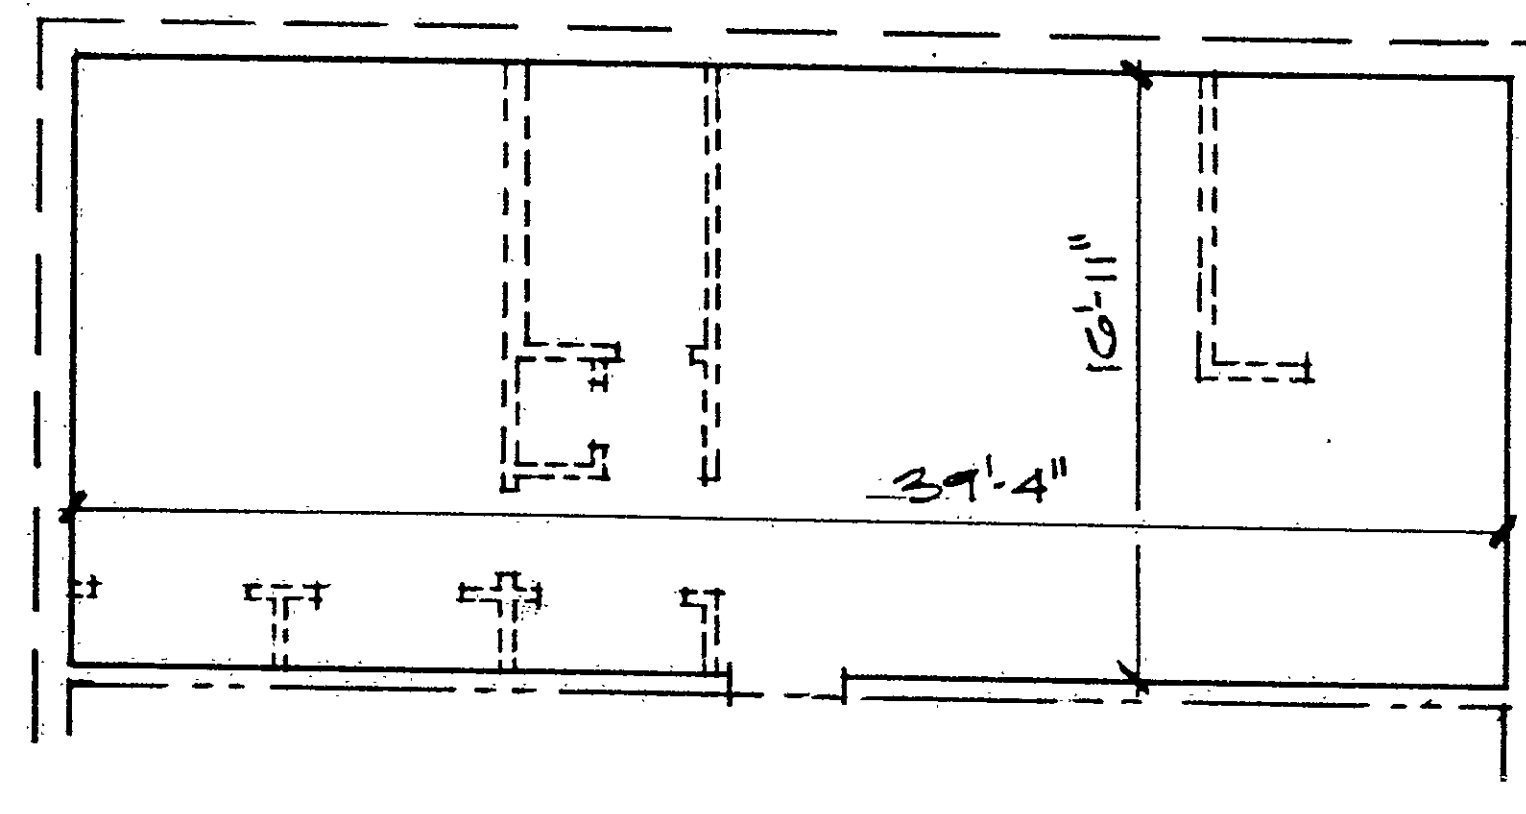

FLOOR PLAN

AREA : 665 SQ. FT.
NO OF ROOMS : 2.5

THIS PLAN FOR UNITS : A-8 , B-8 & C-8

I HEREBY CERTIFY THAT THIS IS AN ACCURATE COPY OF PORTIONS OF THE PLANS ON FILE WITH THE DEPT. OF LICENSES AND INSPECTIONS, CITY OF HARTFORD, CT.

SUBSCRIBED AND SWORN TO BEFORE ME : Donald O. Hammerberg, Jr. ARCHITECT
NOTARY Russell Hunter CONN. EXP. 4/30/84

EXHIBIT D SHEET 11
DON HAMMERBERG ASSOC., A.I.A. ARCHITECTS
772 FARMINGTON AVE. FARMINGTON, CONN. TEL. 203 677-9501 ZIP 06032
MERRILL COURT CONDOMINIUM AN EXPANDABLE CONDOMINIUM
12 MERRILL ST. HARTFORD, CT.
FOR: J&S MANAGEMENT & DEVELOPMENT CO.
ARCHITECT

RECEIVED
OCT 5 4 1984
TOWN & CITY PL
HARTFORD
VOL. PAGE

