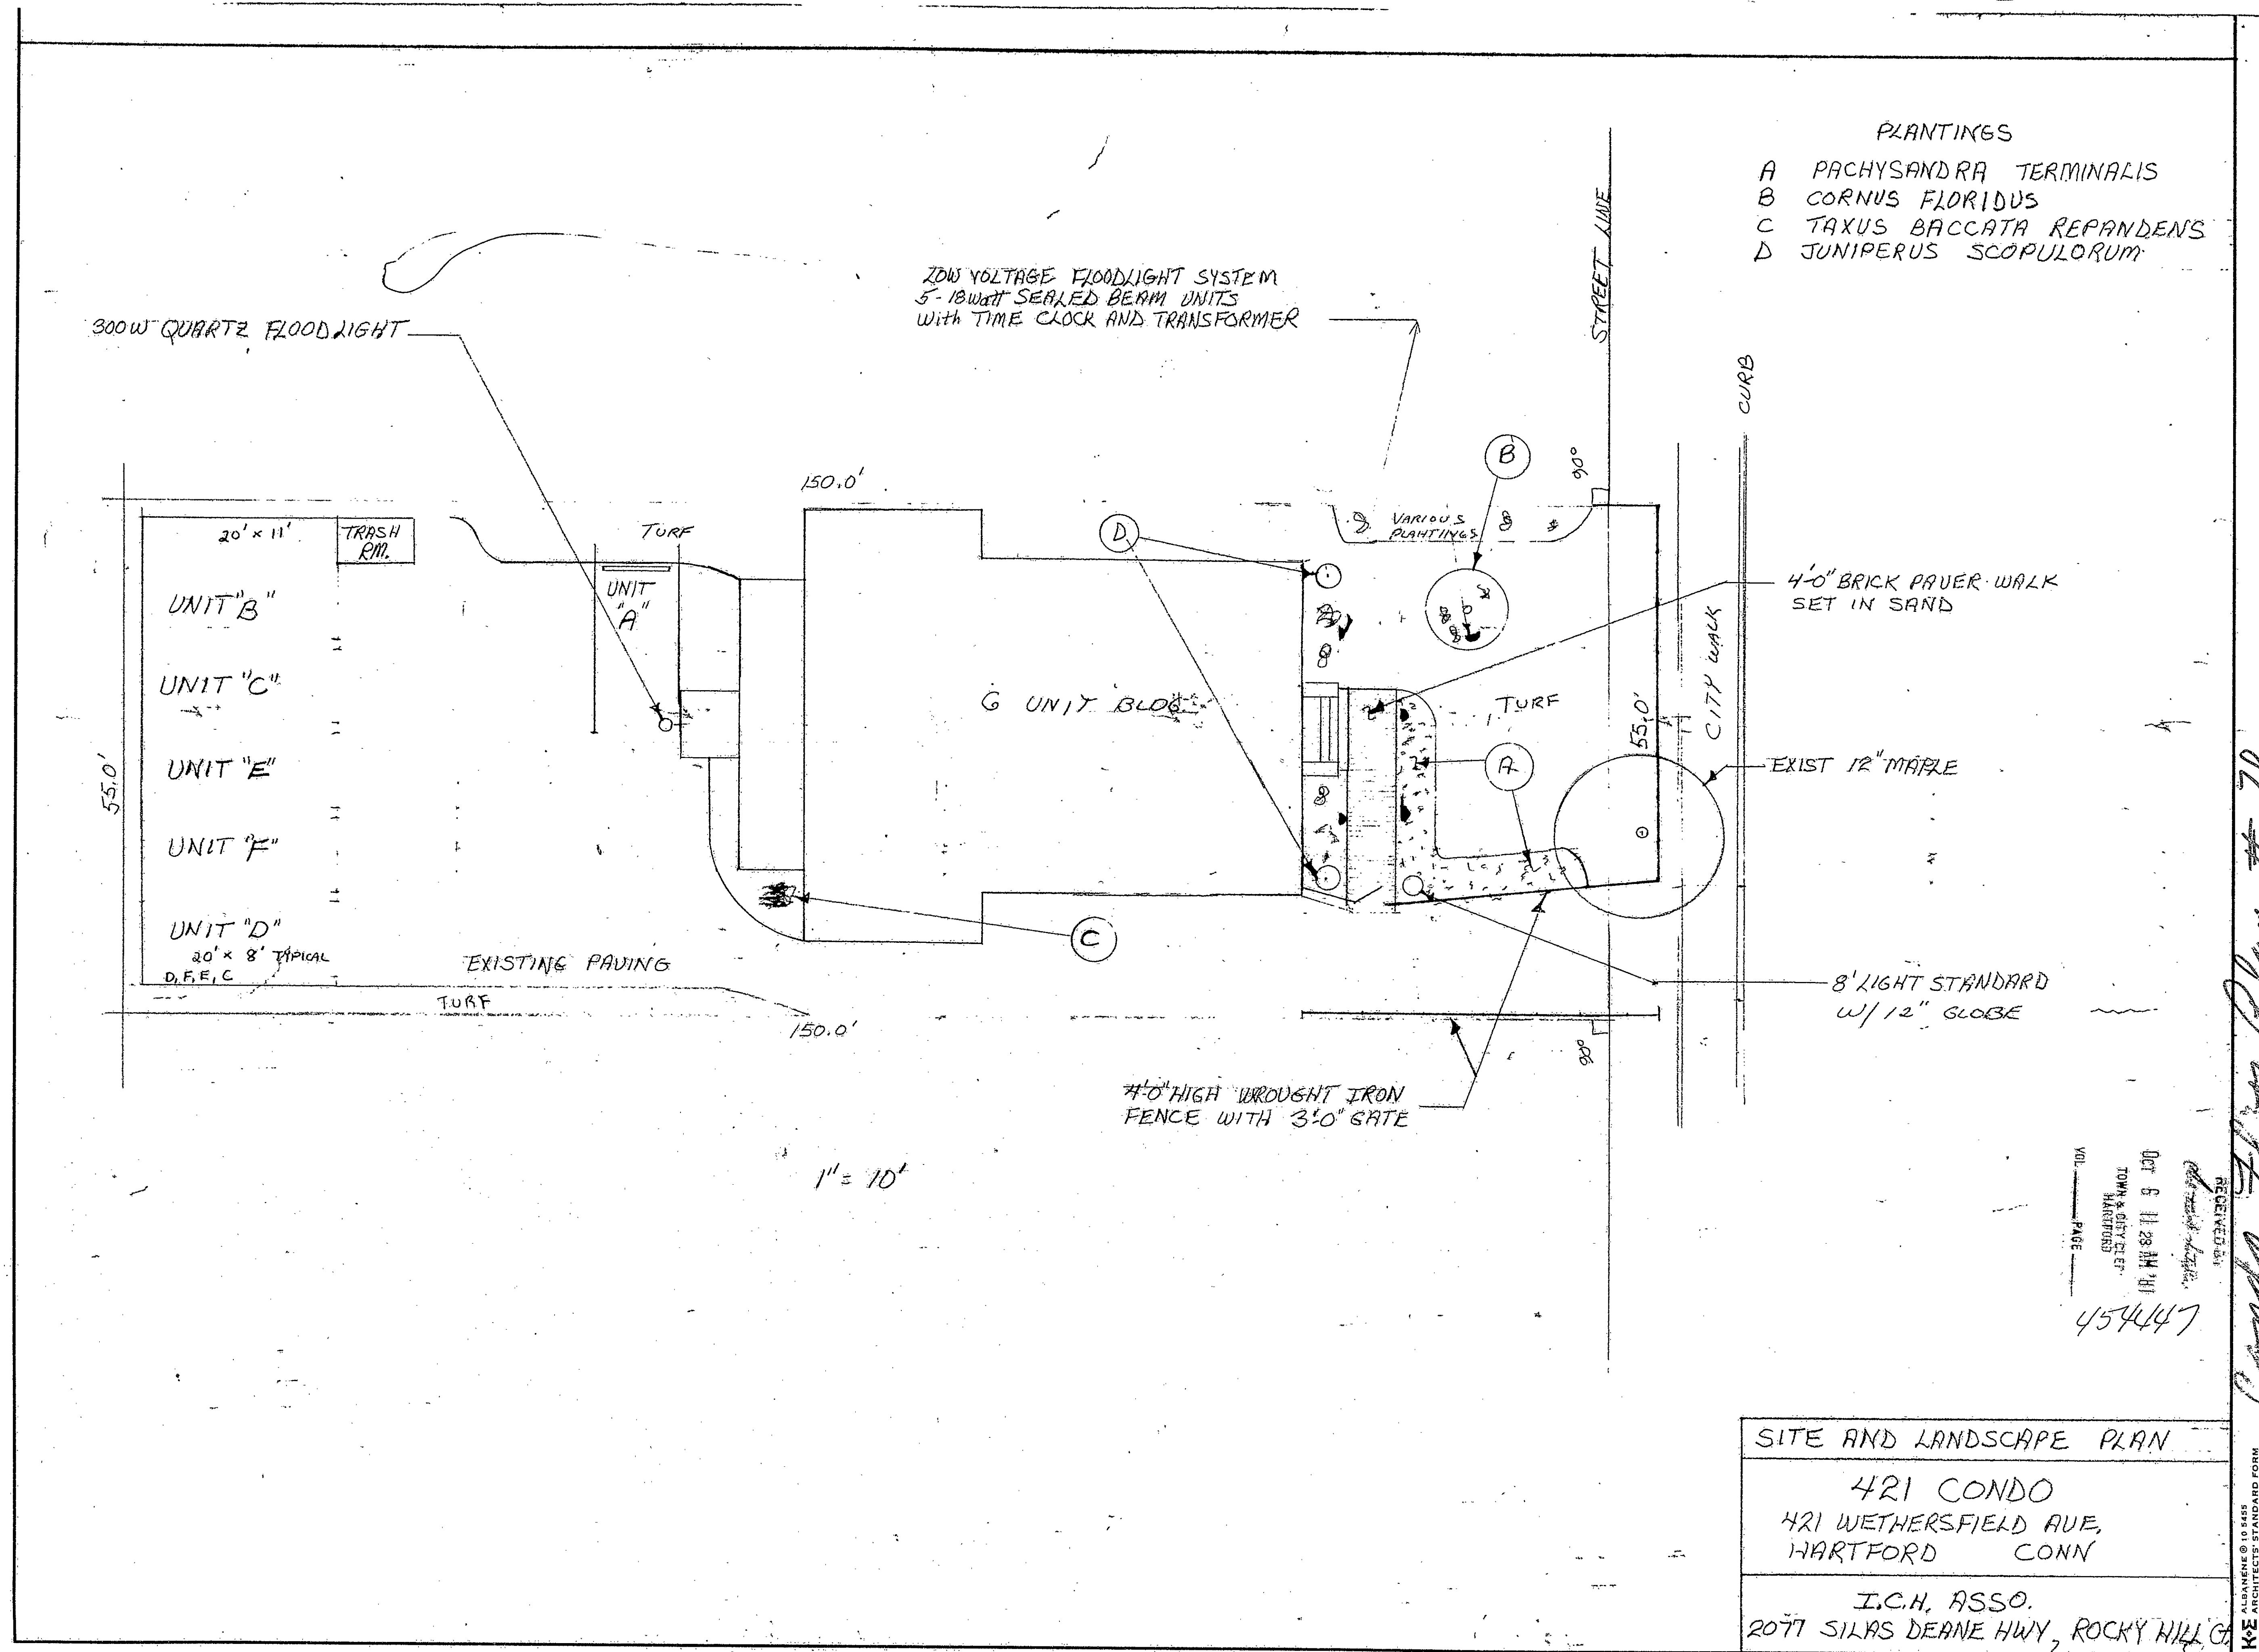


Condo Floor Plan # 70