


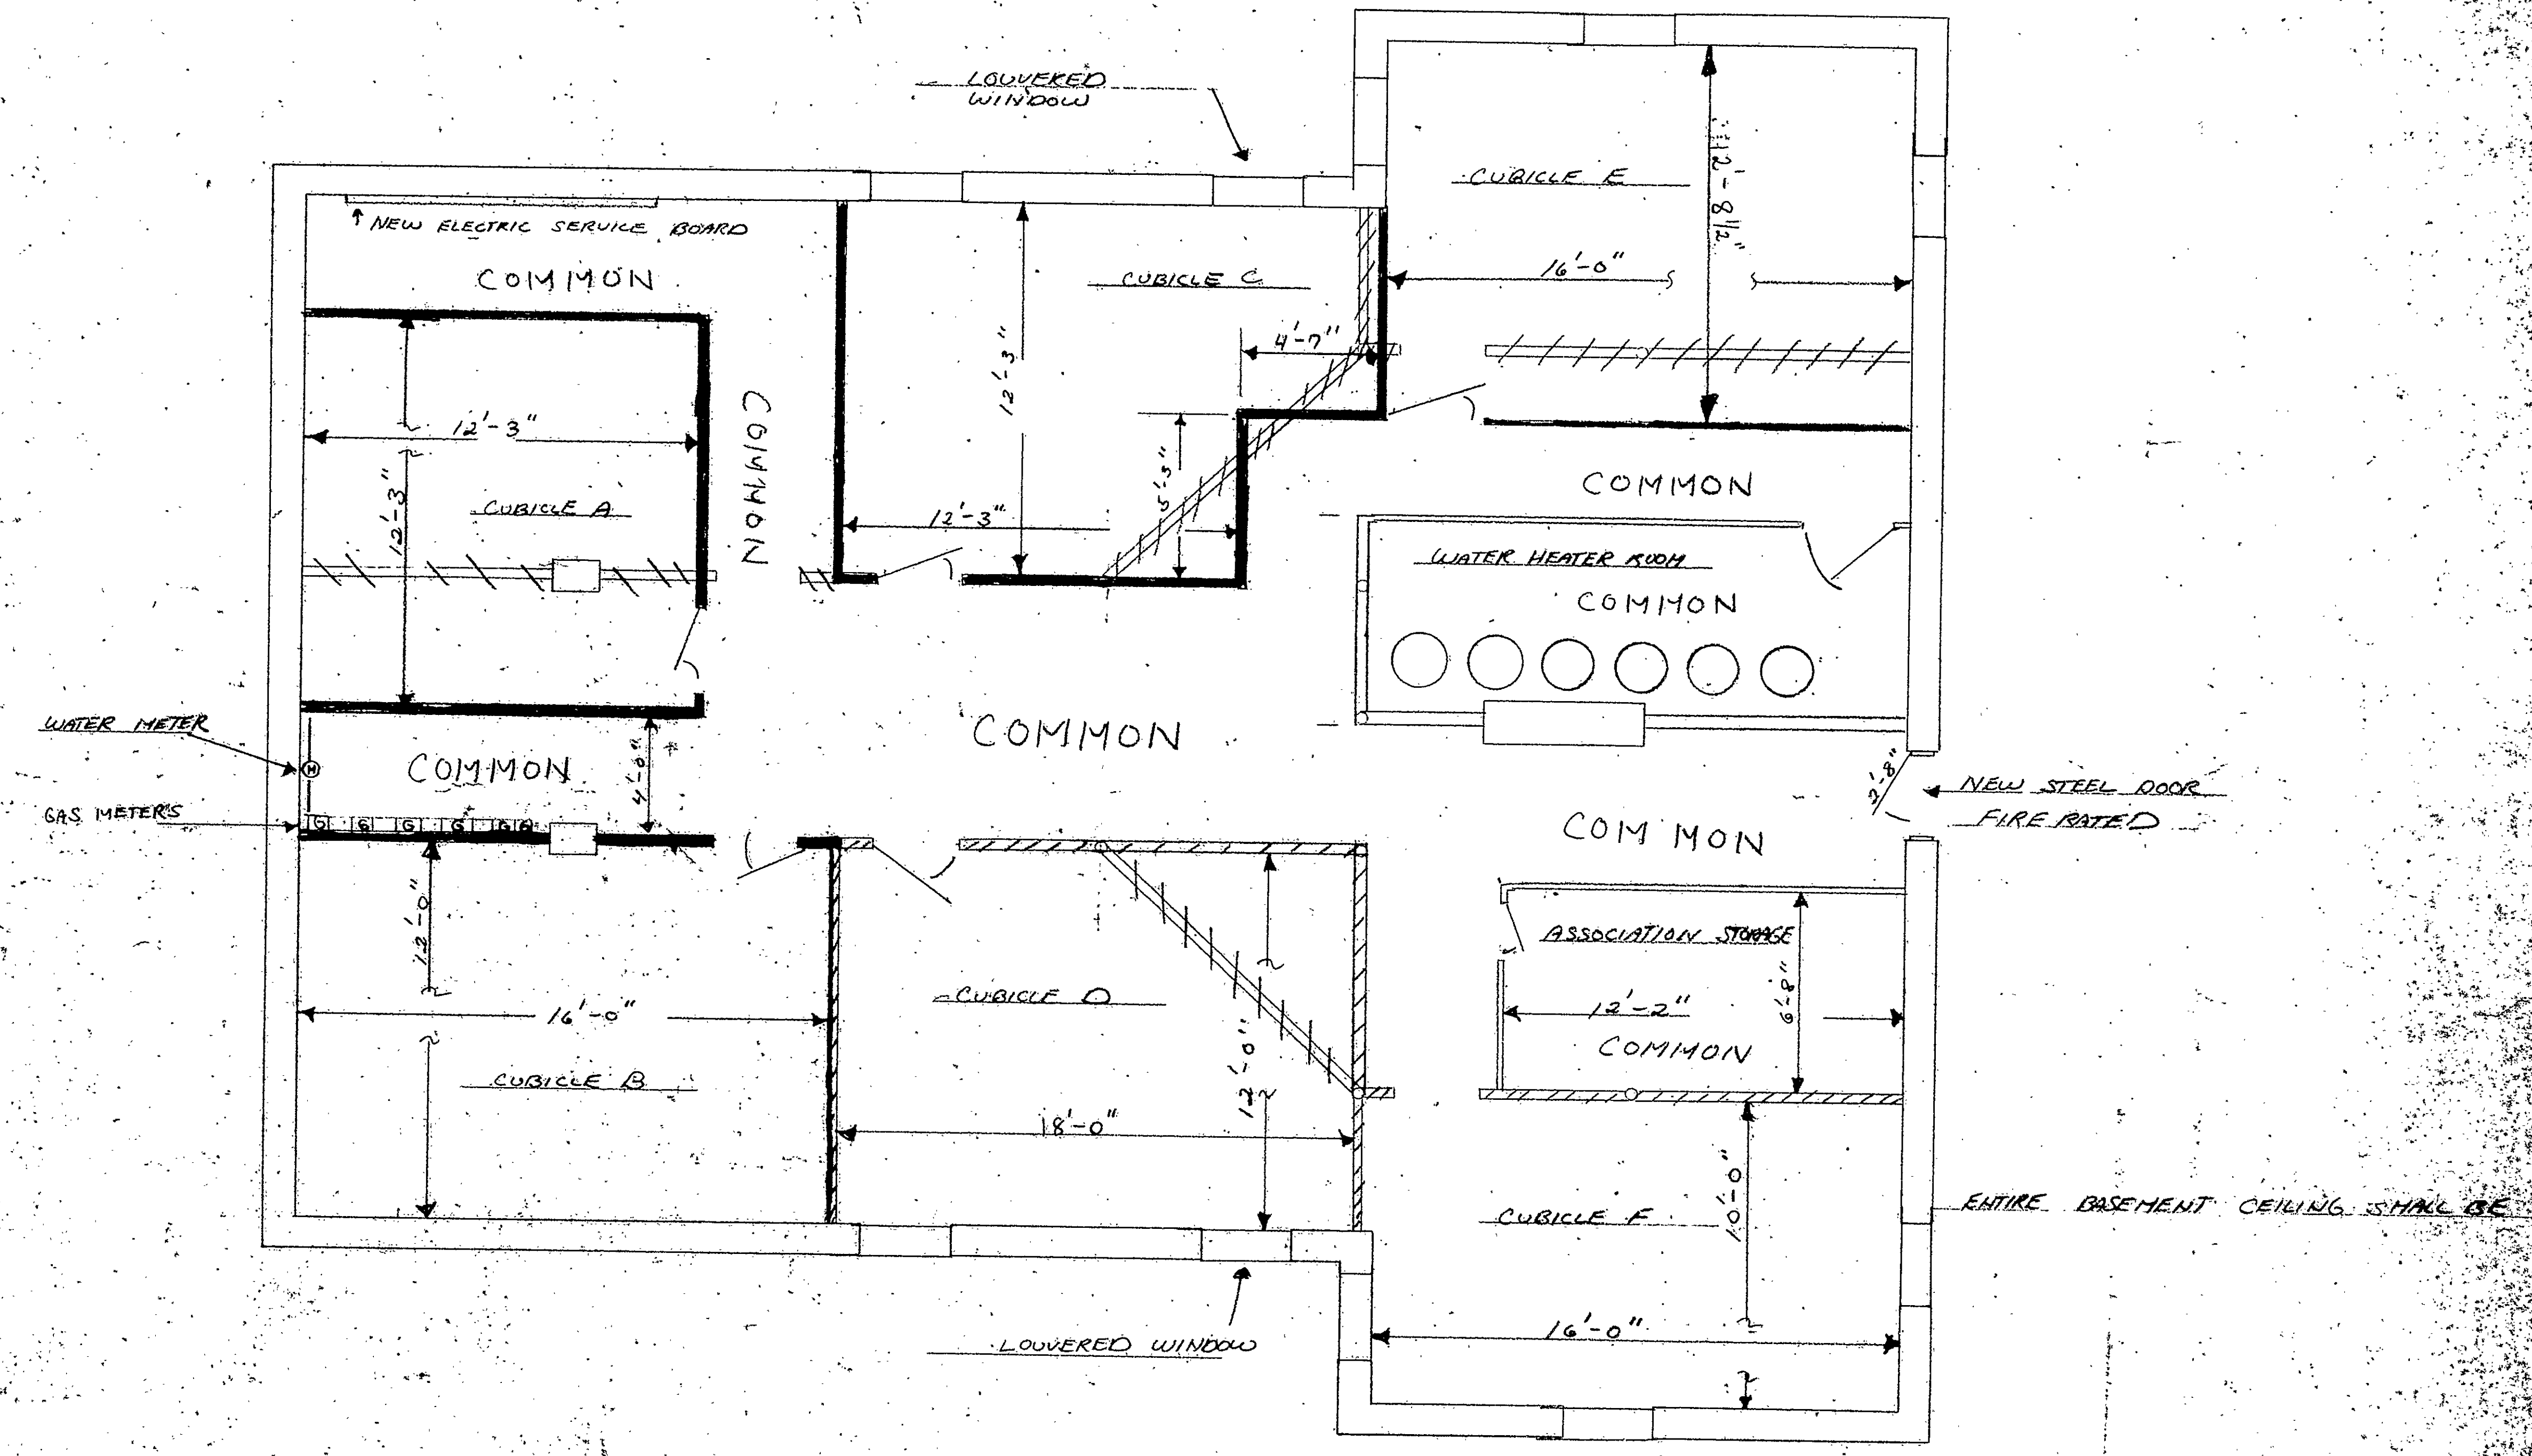

BASMENT PLAN 1/4" = 1'-0"

421 CONDO



Condo Floor Plan # 70

DATE: 8-11-88
BY: [Signature]
TITLE: ARCHITECT