


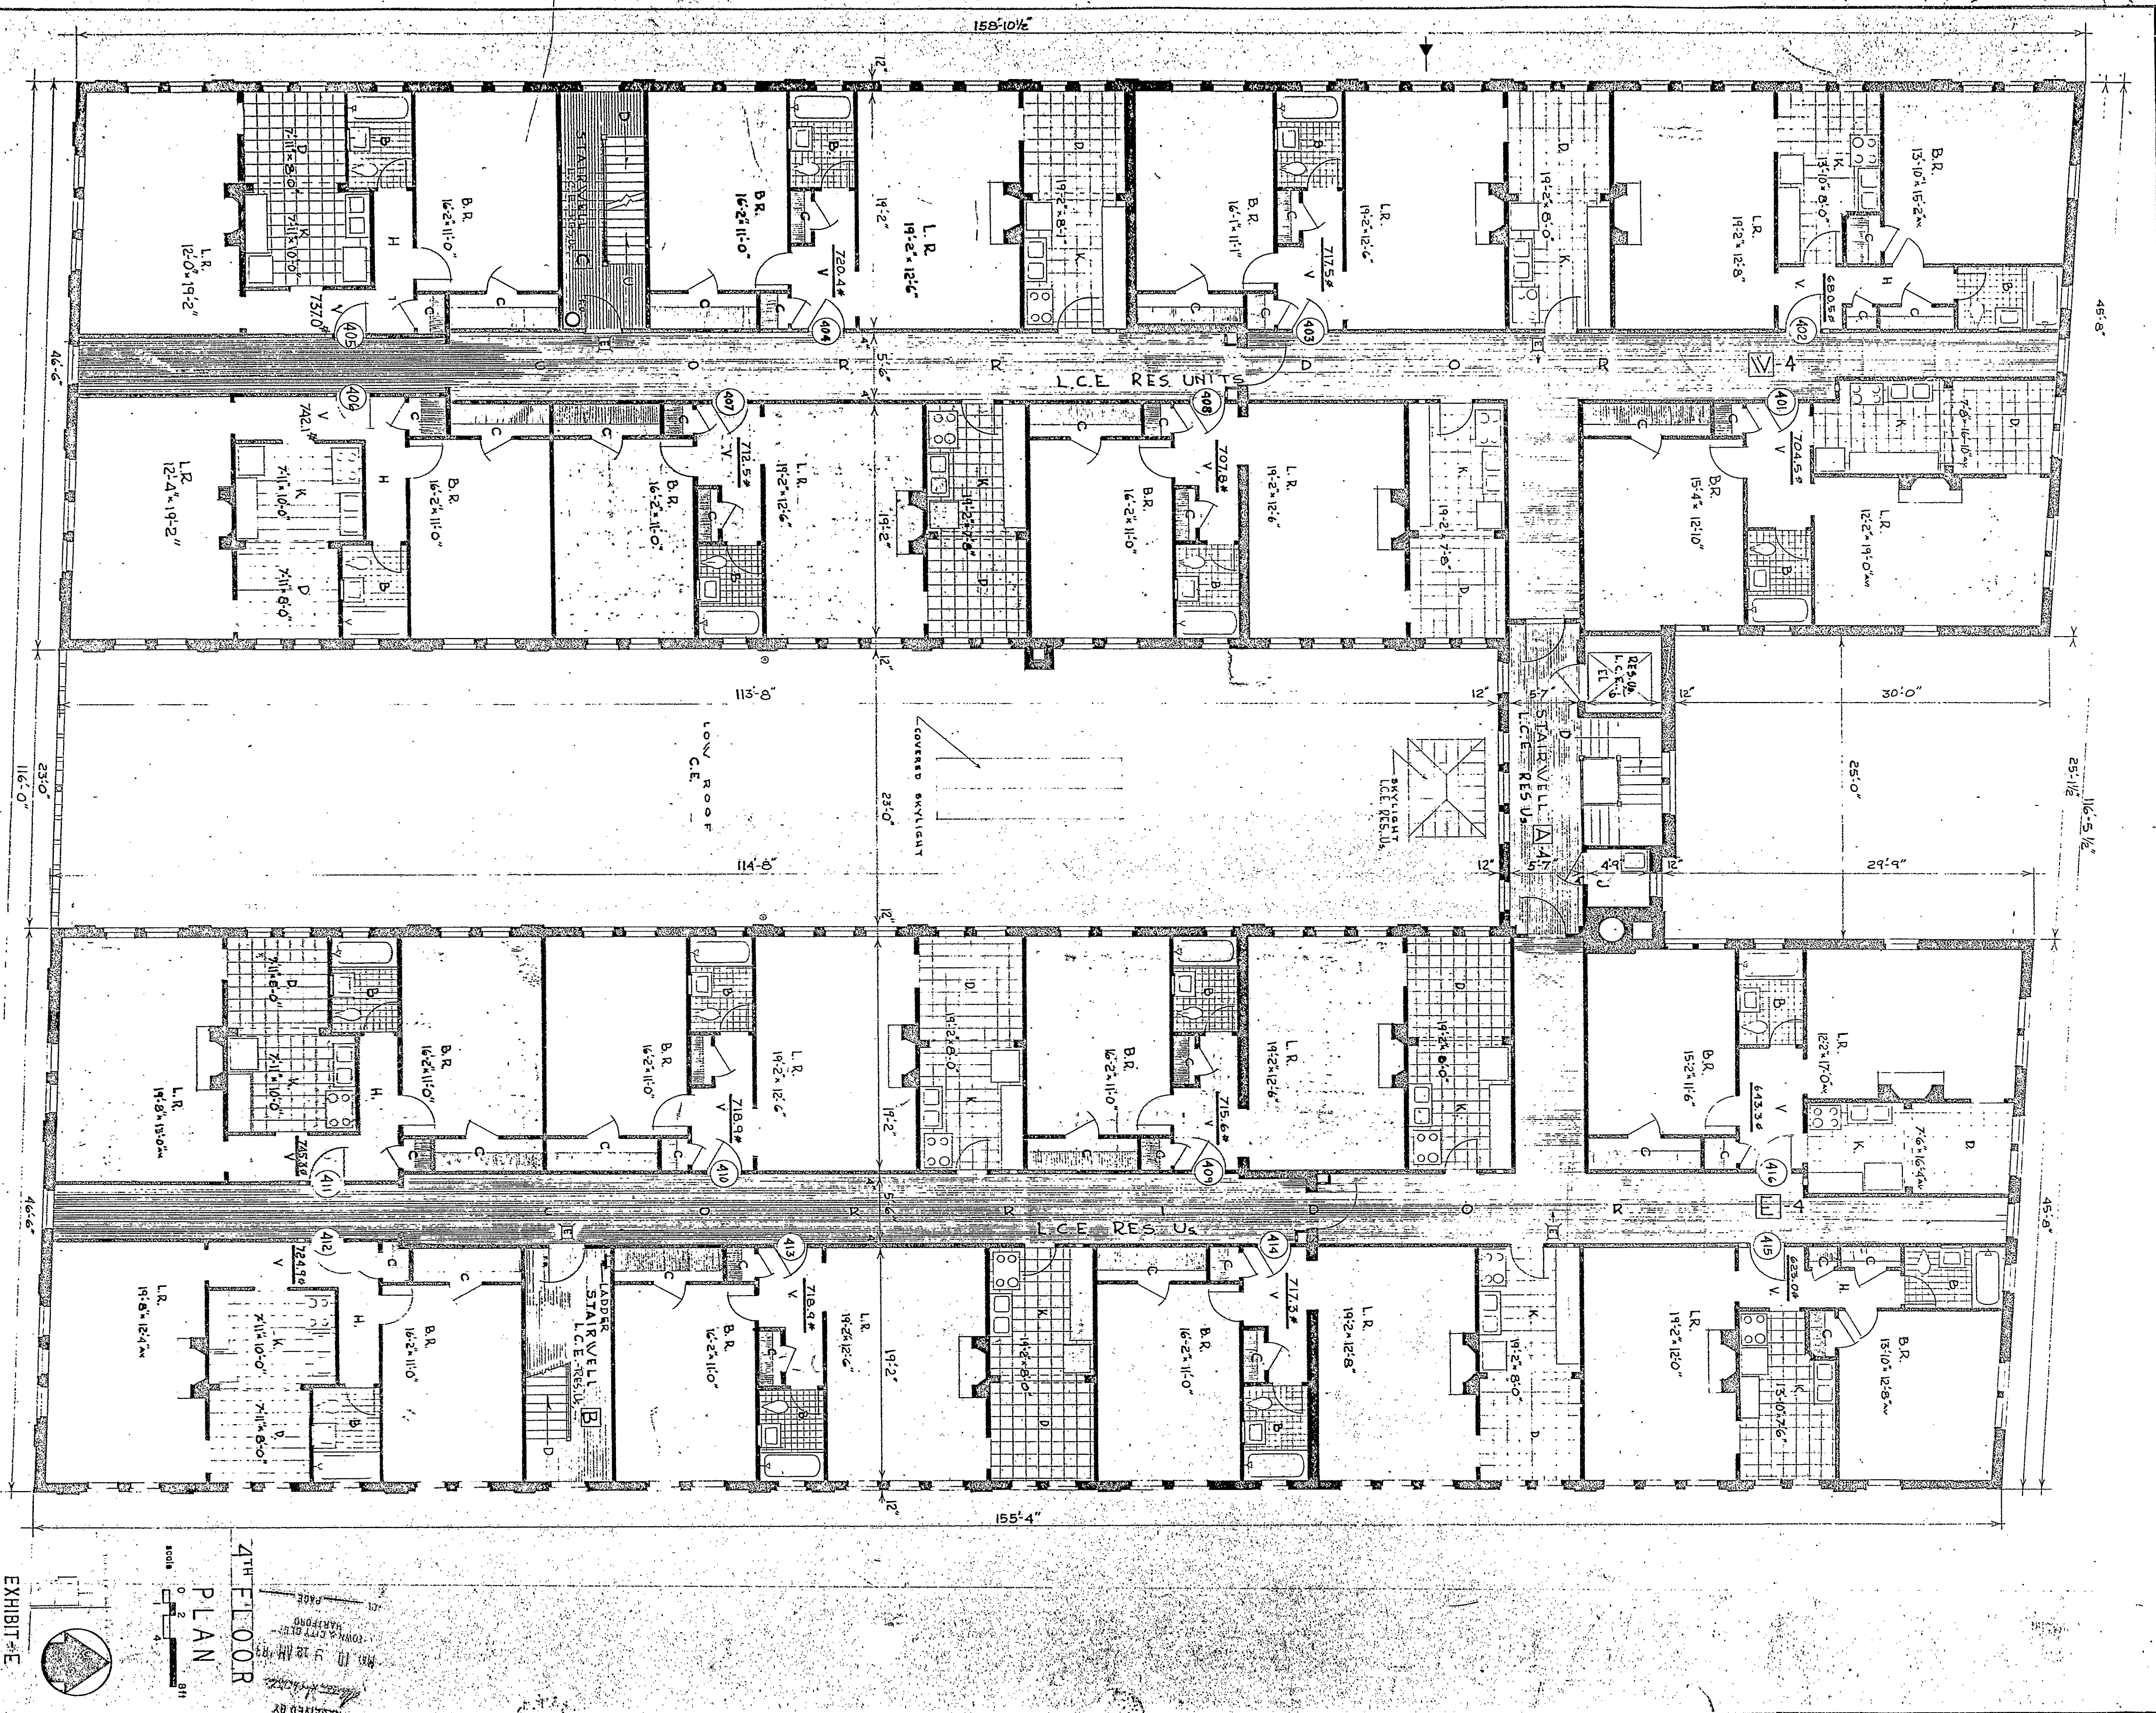


GRANTED TO BE AN ACCOUNT COPY OF PORTIONS OF THE APPROVED
PLANS ON FILE WITH THE BUILDING DEPARTMENT OF HARTFORD, CONN.
IN ACCORDANCE WITH SECTION 19-288 OF THE CONN. GEN. ST. CODE

SEAL OF THE REGISTERED PROFESSIONAL ARCHITECT
CONNIE MAPPLE, JR., ASSOCIATES
REGISTERED PROFESSIONAL ARCHITECT
HARTFORD, CONN.

CONNIE MAPPLE, JR., ASSOCIATES
ARCHITECT
PLANNING
HARTFORD, CONN.

WILLOUGHBY CONDOMINIUM
250-254-256-258-260 FARMINGTON AVE. (CORNER)
330 LAUREL STREET (REAR ENTRANCE)
HARTFORD, CONN.
330 LAUREL STREET, ASSOCIATES LIMITED PARTNERSHIP

52 RES. UNITS
5,000 SQ. FT.
5/11/88
EXHIBIT -E
SHEET No 4 of 8

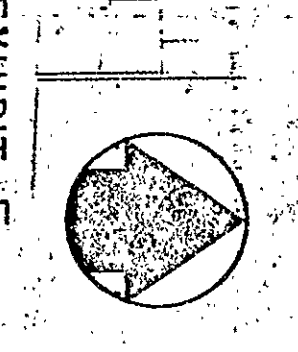

4TH FLOOR
PLAN
SCALE
0' 2' 4' 8'



21