


 8' 2"

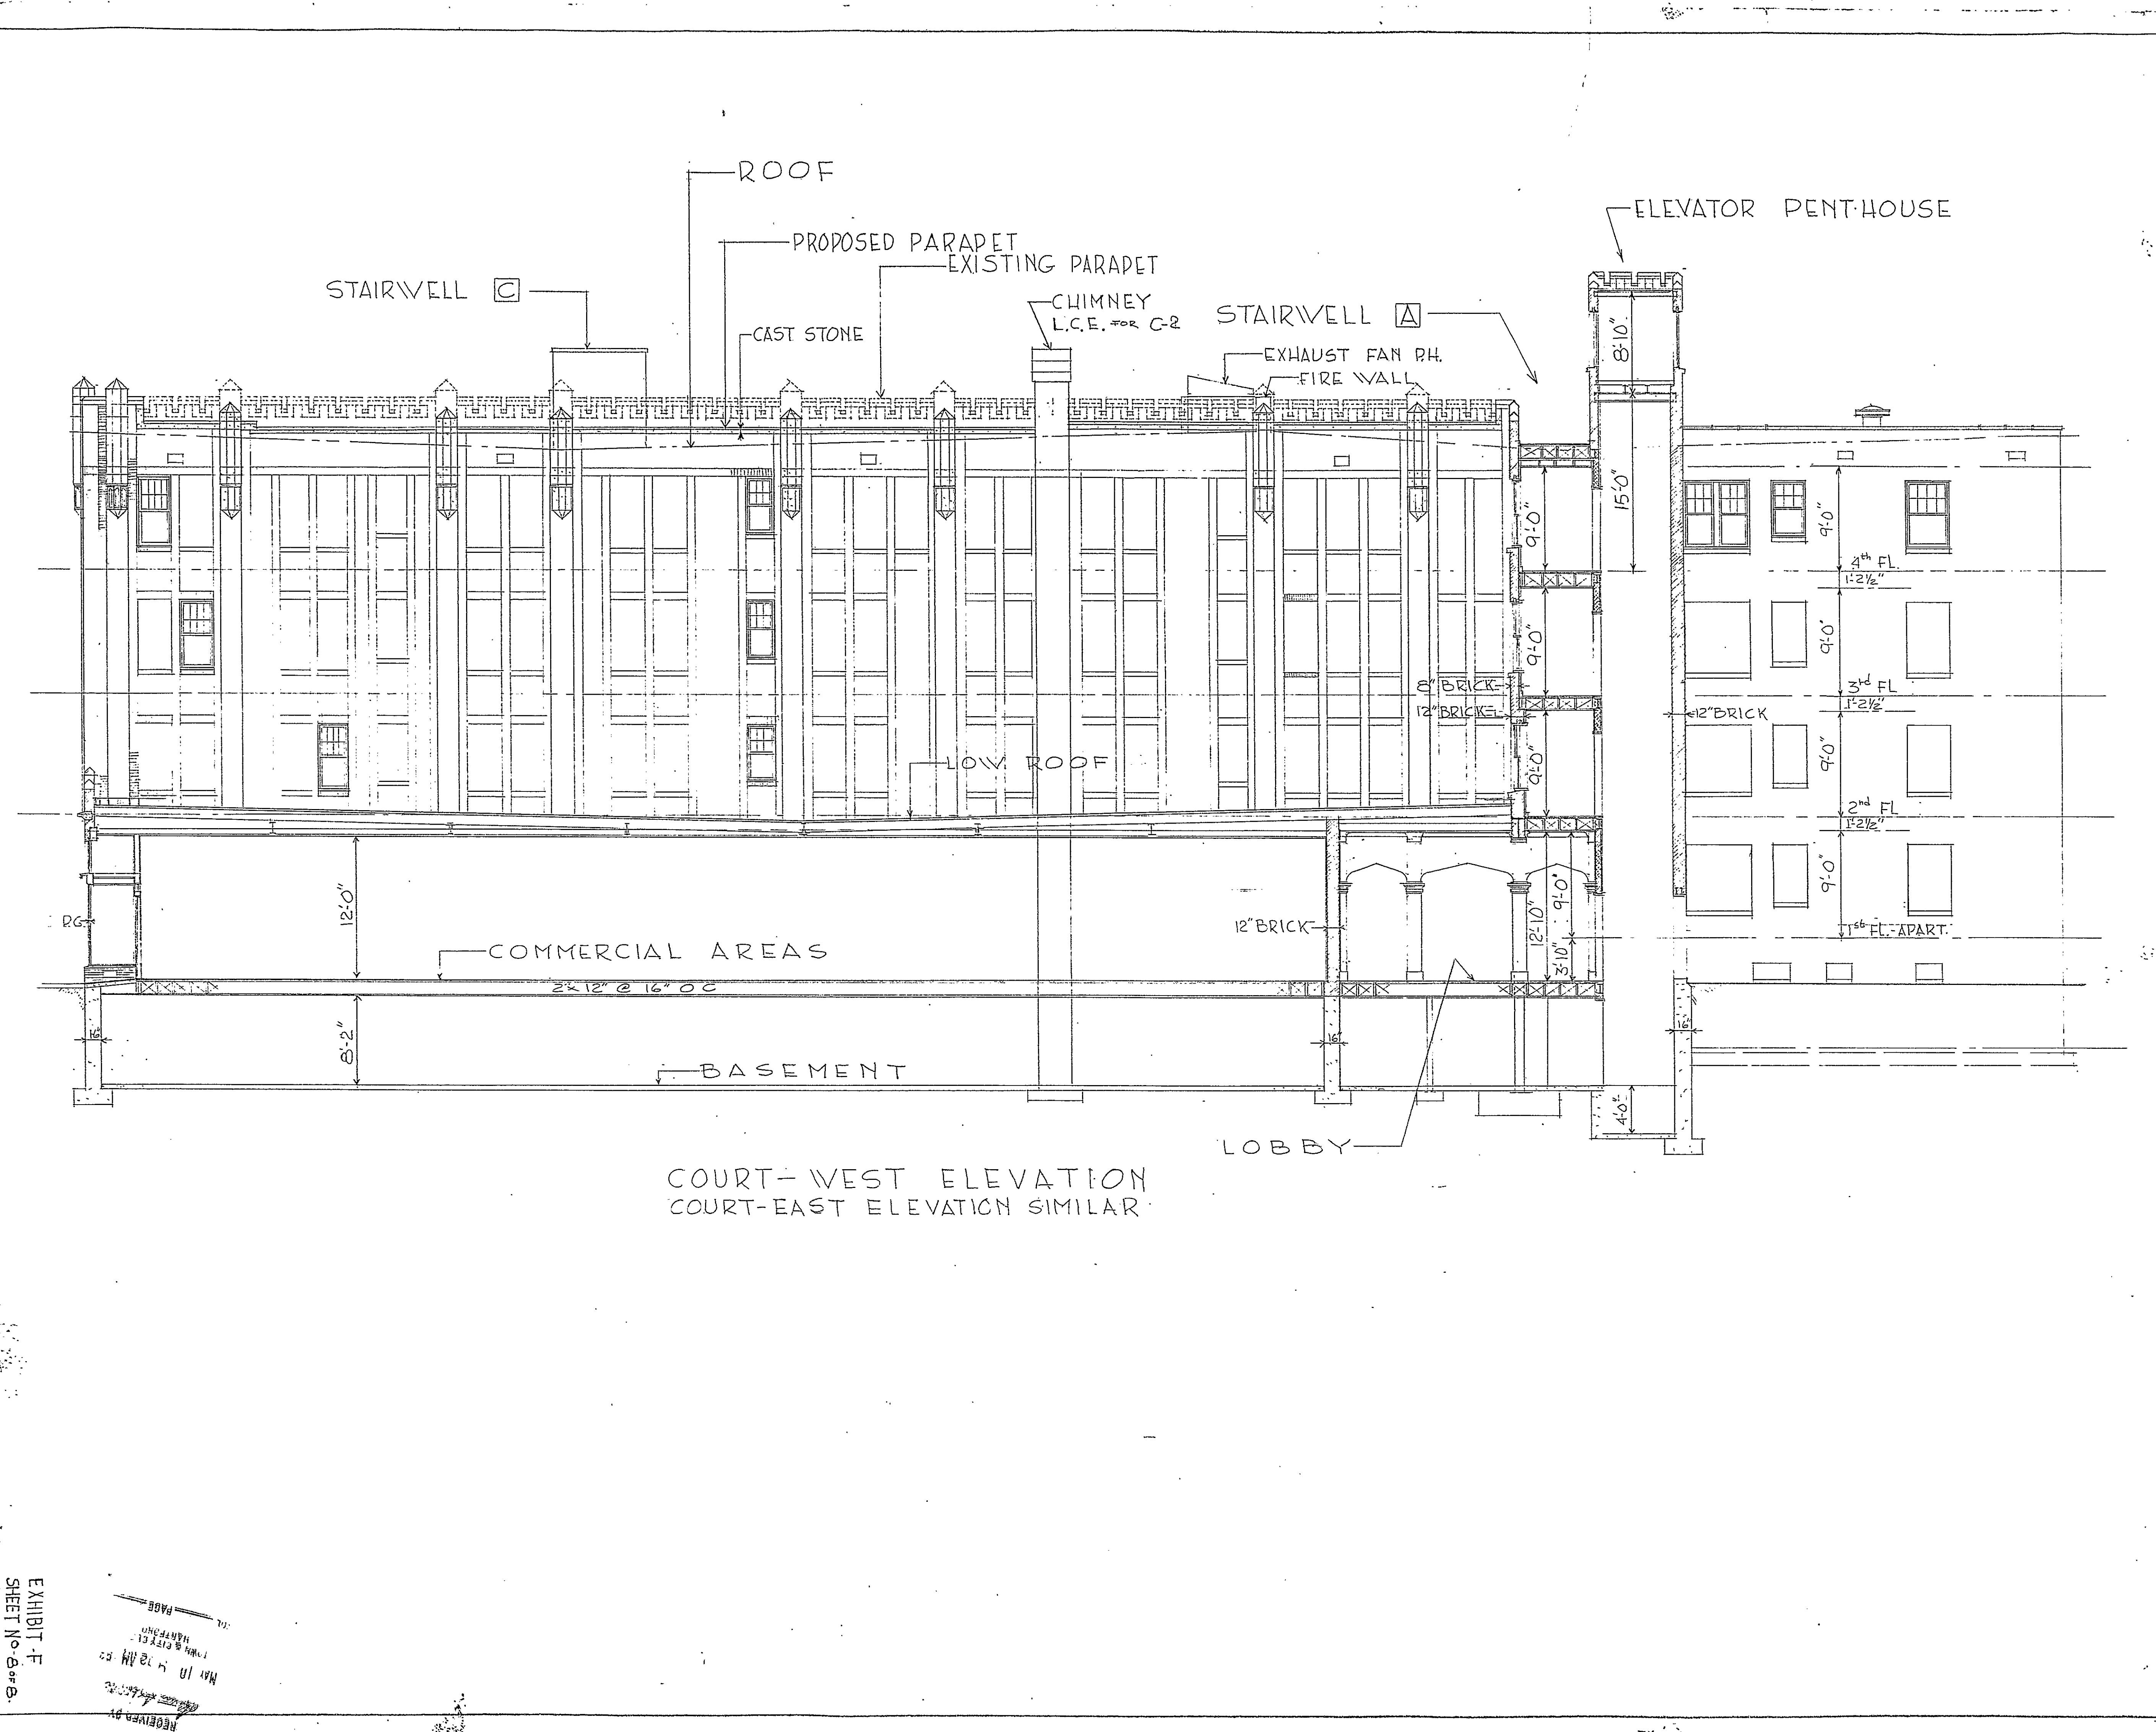

COURT-WEST ELEVATION
 COURT-EAST ELEVATION SIMILAR

Condo floor plan # 72-7