


RECEIVED BY  
Nov 22 9 04 AM '83  
TOWN ENGINEER  
HARTFORD  
VOL. \_\_\_\_\_ PAGE \_\_\_\_\_

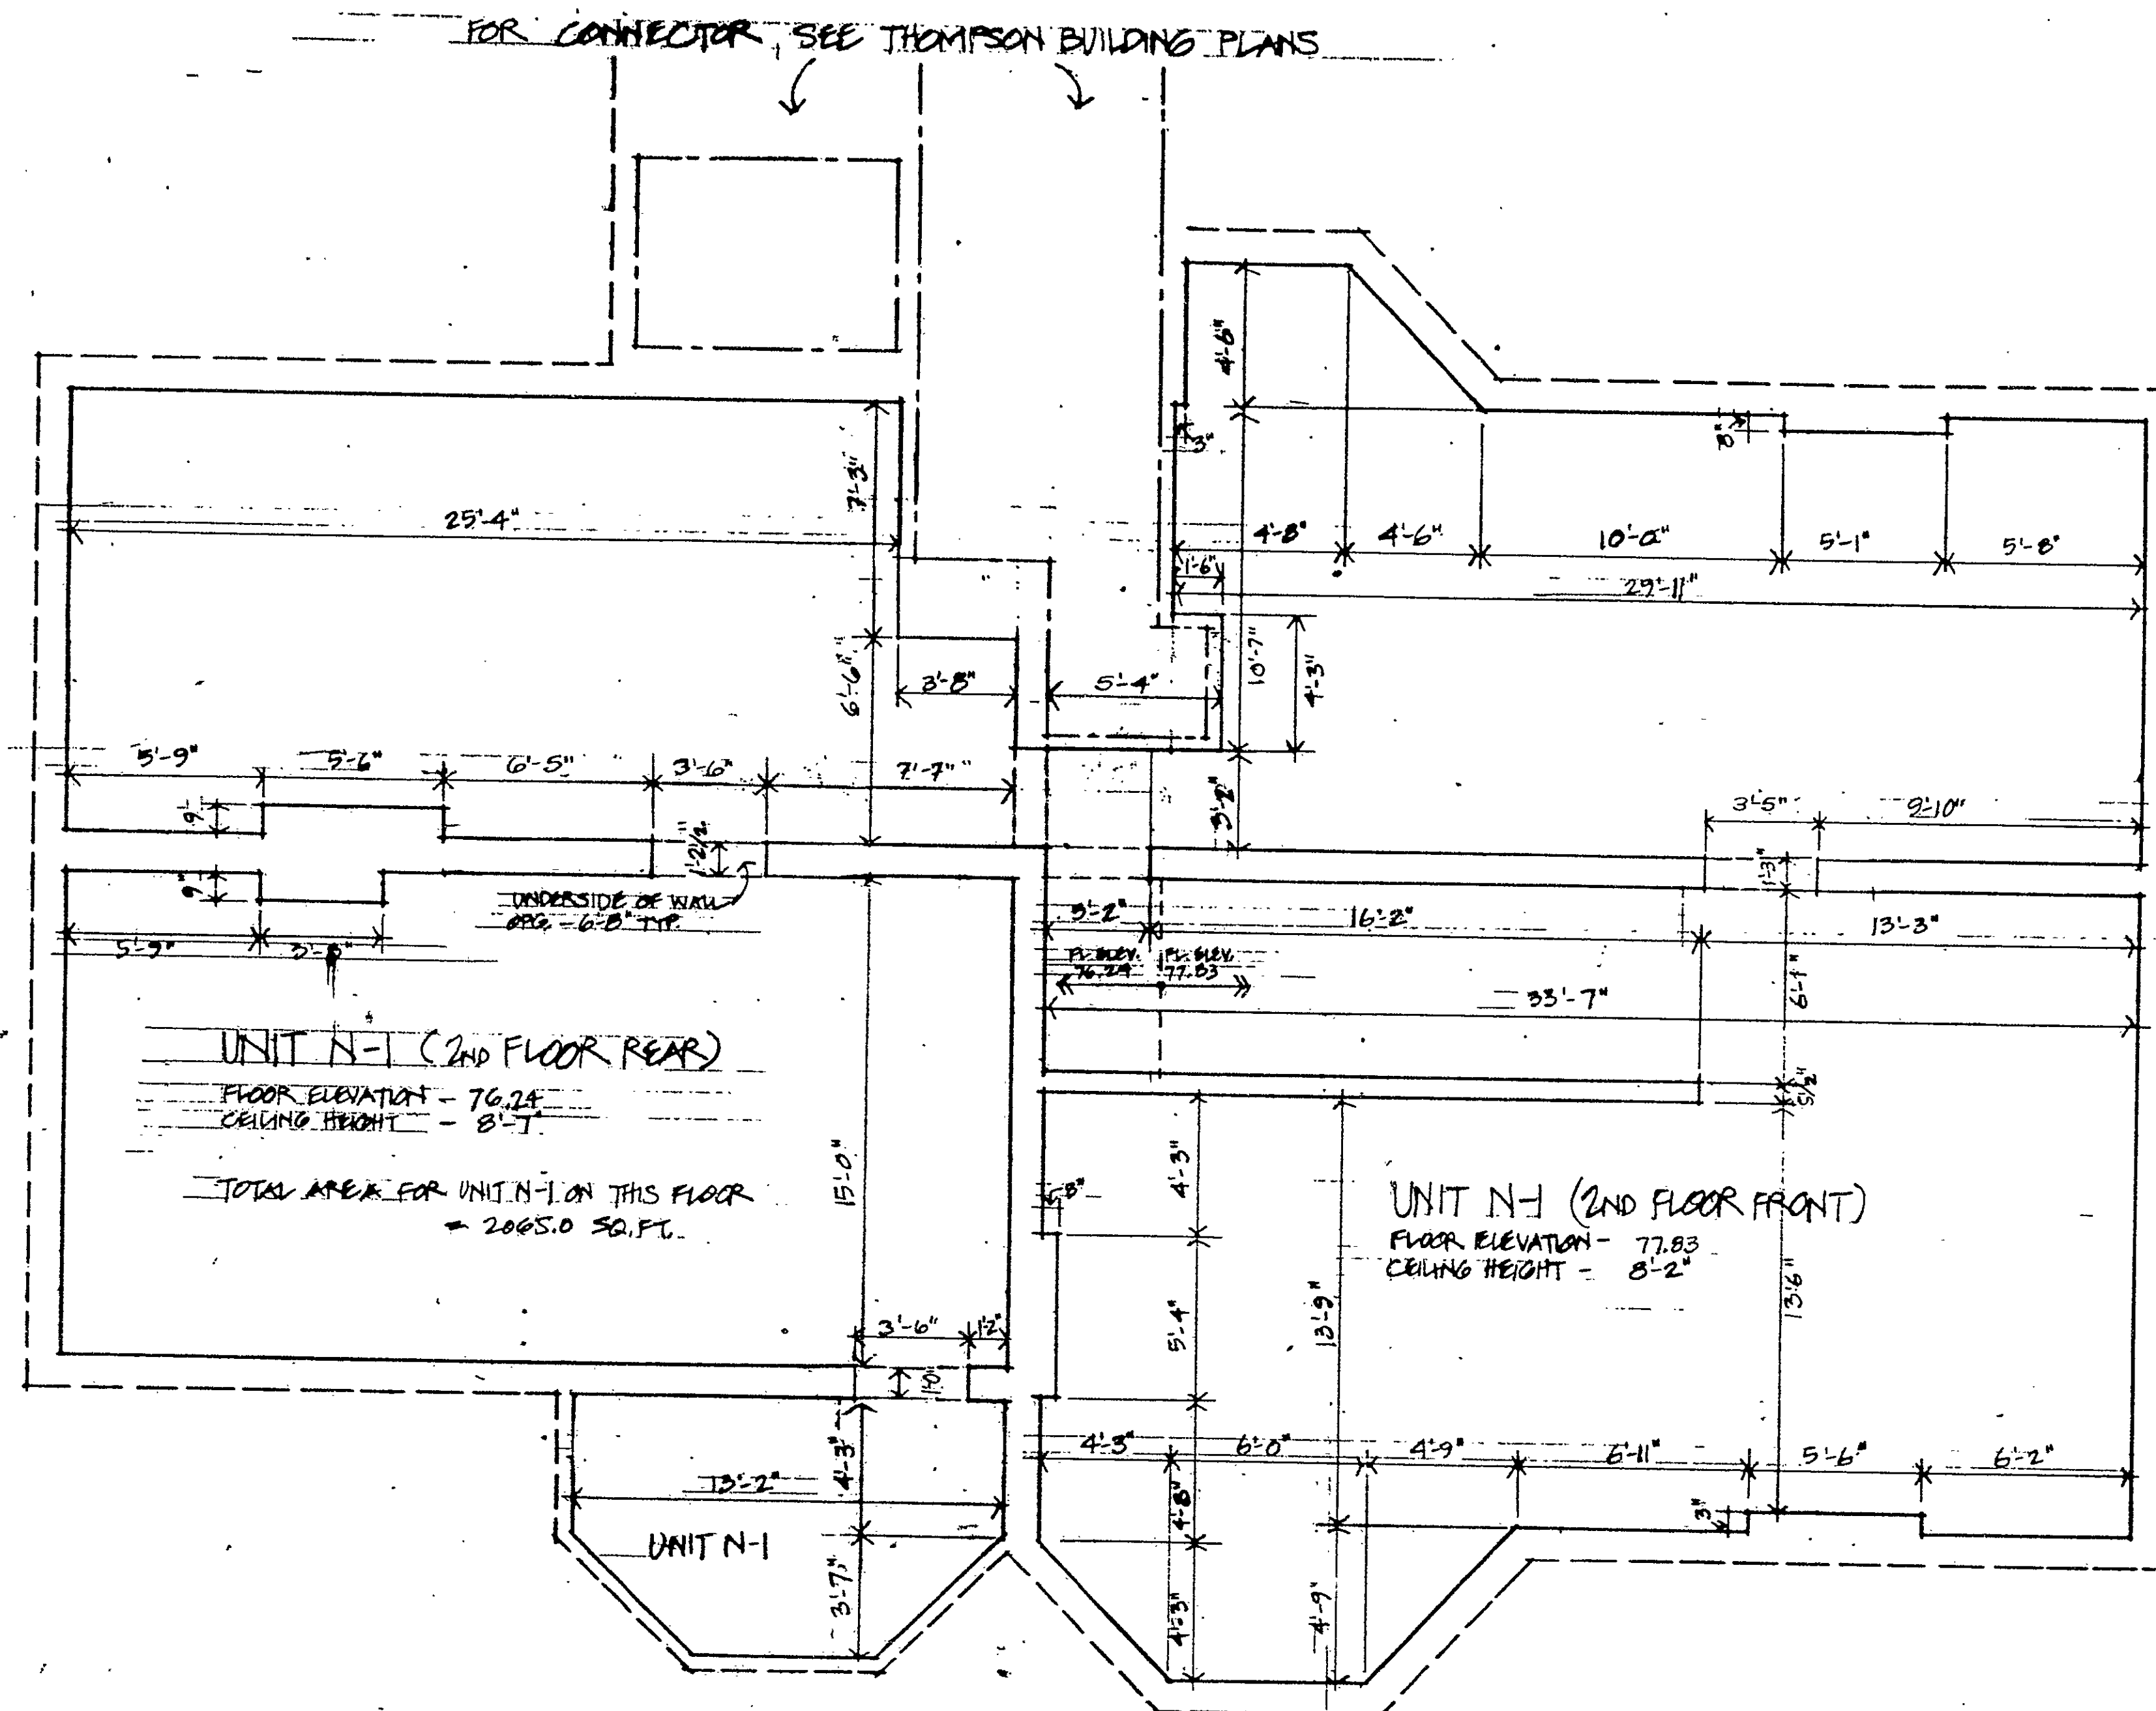

SECOND FLOOR - NAYLOR MANSION

Unit Boundary: \_\_\_\_\_  
Exterior Wall of Building: \_\_\_\_\_  
Common Area: \_\_\_\_\_  
Ceiling or Floor Elevation Change: \_\_\_\_\_

The purpose of this drawing is to show approximate dimensions, floor area, and location of each unit and location and approximate dimension of limited common elements.

I hereby state that to the best of my knowledge, information, and belief these plans are an accurate copy of that portion of the plans filed with the Building Official, City of Hartford, pursuant to Section 19-396 of the Connecticut General Statutes, Revision 1956, as amended.  
\_\_\_\_\_  
Registered Architect


Personally appeared before me, Allen A. Ambrose AIA, Architect, signer of the foregoing certificate, and being duly sworn, made solemn oath that the statement to which his name is subscribed is true to the best of his knowledge, information, and belief. Subscribed and sworn to before me this 28<sup>th</sup> day of October, 1982.  
Notary Public: Jonathan R. Daily My Commission Expires 3/31/85

Ambrose Associates/Architects  
The Linden Building, Two Capitol Avenue, Hartford, CT 06106, (203) 727-8031

Jefferson Court Condominium  
Jefferson and Main Streets, Hartford, CT  
One Main Street Associates/Developers

Hallisey Engineering Associates, Inc./Struct. Engineers  
449 Silas Deane Highway, Wethersfield, CT 06099  
Peter J. Dalton & Associates/Mech. & Elec. Engineers  
993 Farmington Avenue, West Hartford, CT 06007  
CR 3, Inc./Landscape Architects  
Avon Park North, Avon, CT 06001

11/12/83 SHEET 3 OF 10

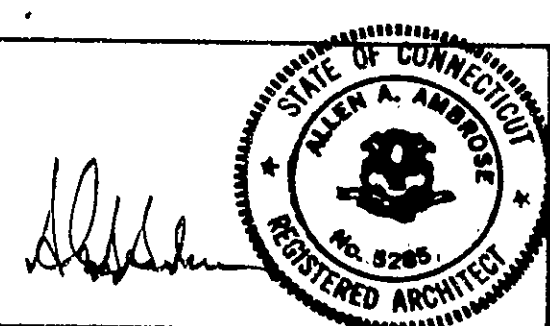

Condo Floor Plan # 74

