


RECEIVED BY

Mar 22 9 05 AM '83

TOWN & CITY CLERK

HARTFORD

VOL. PAGE

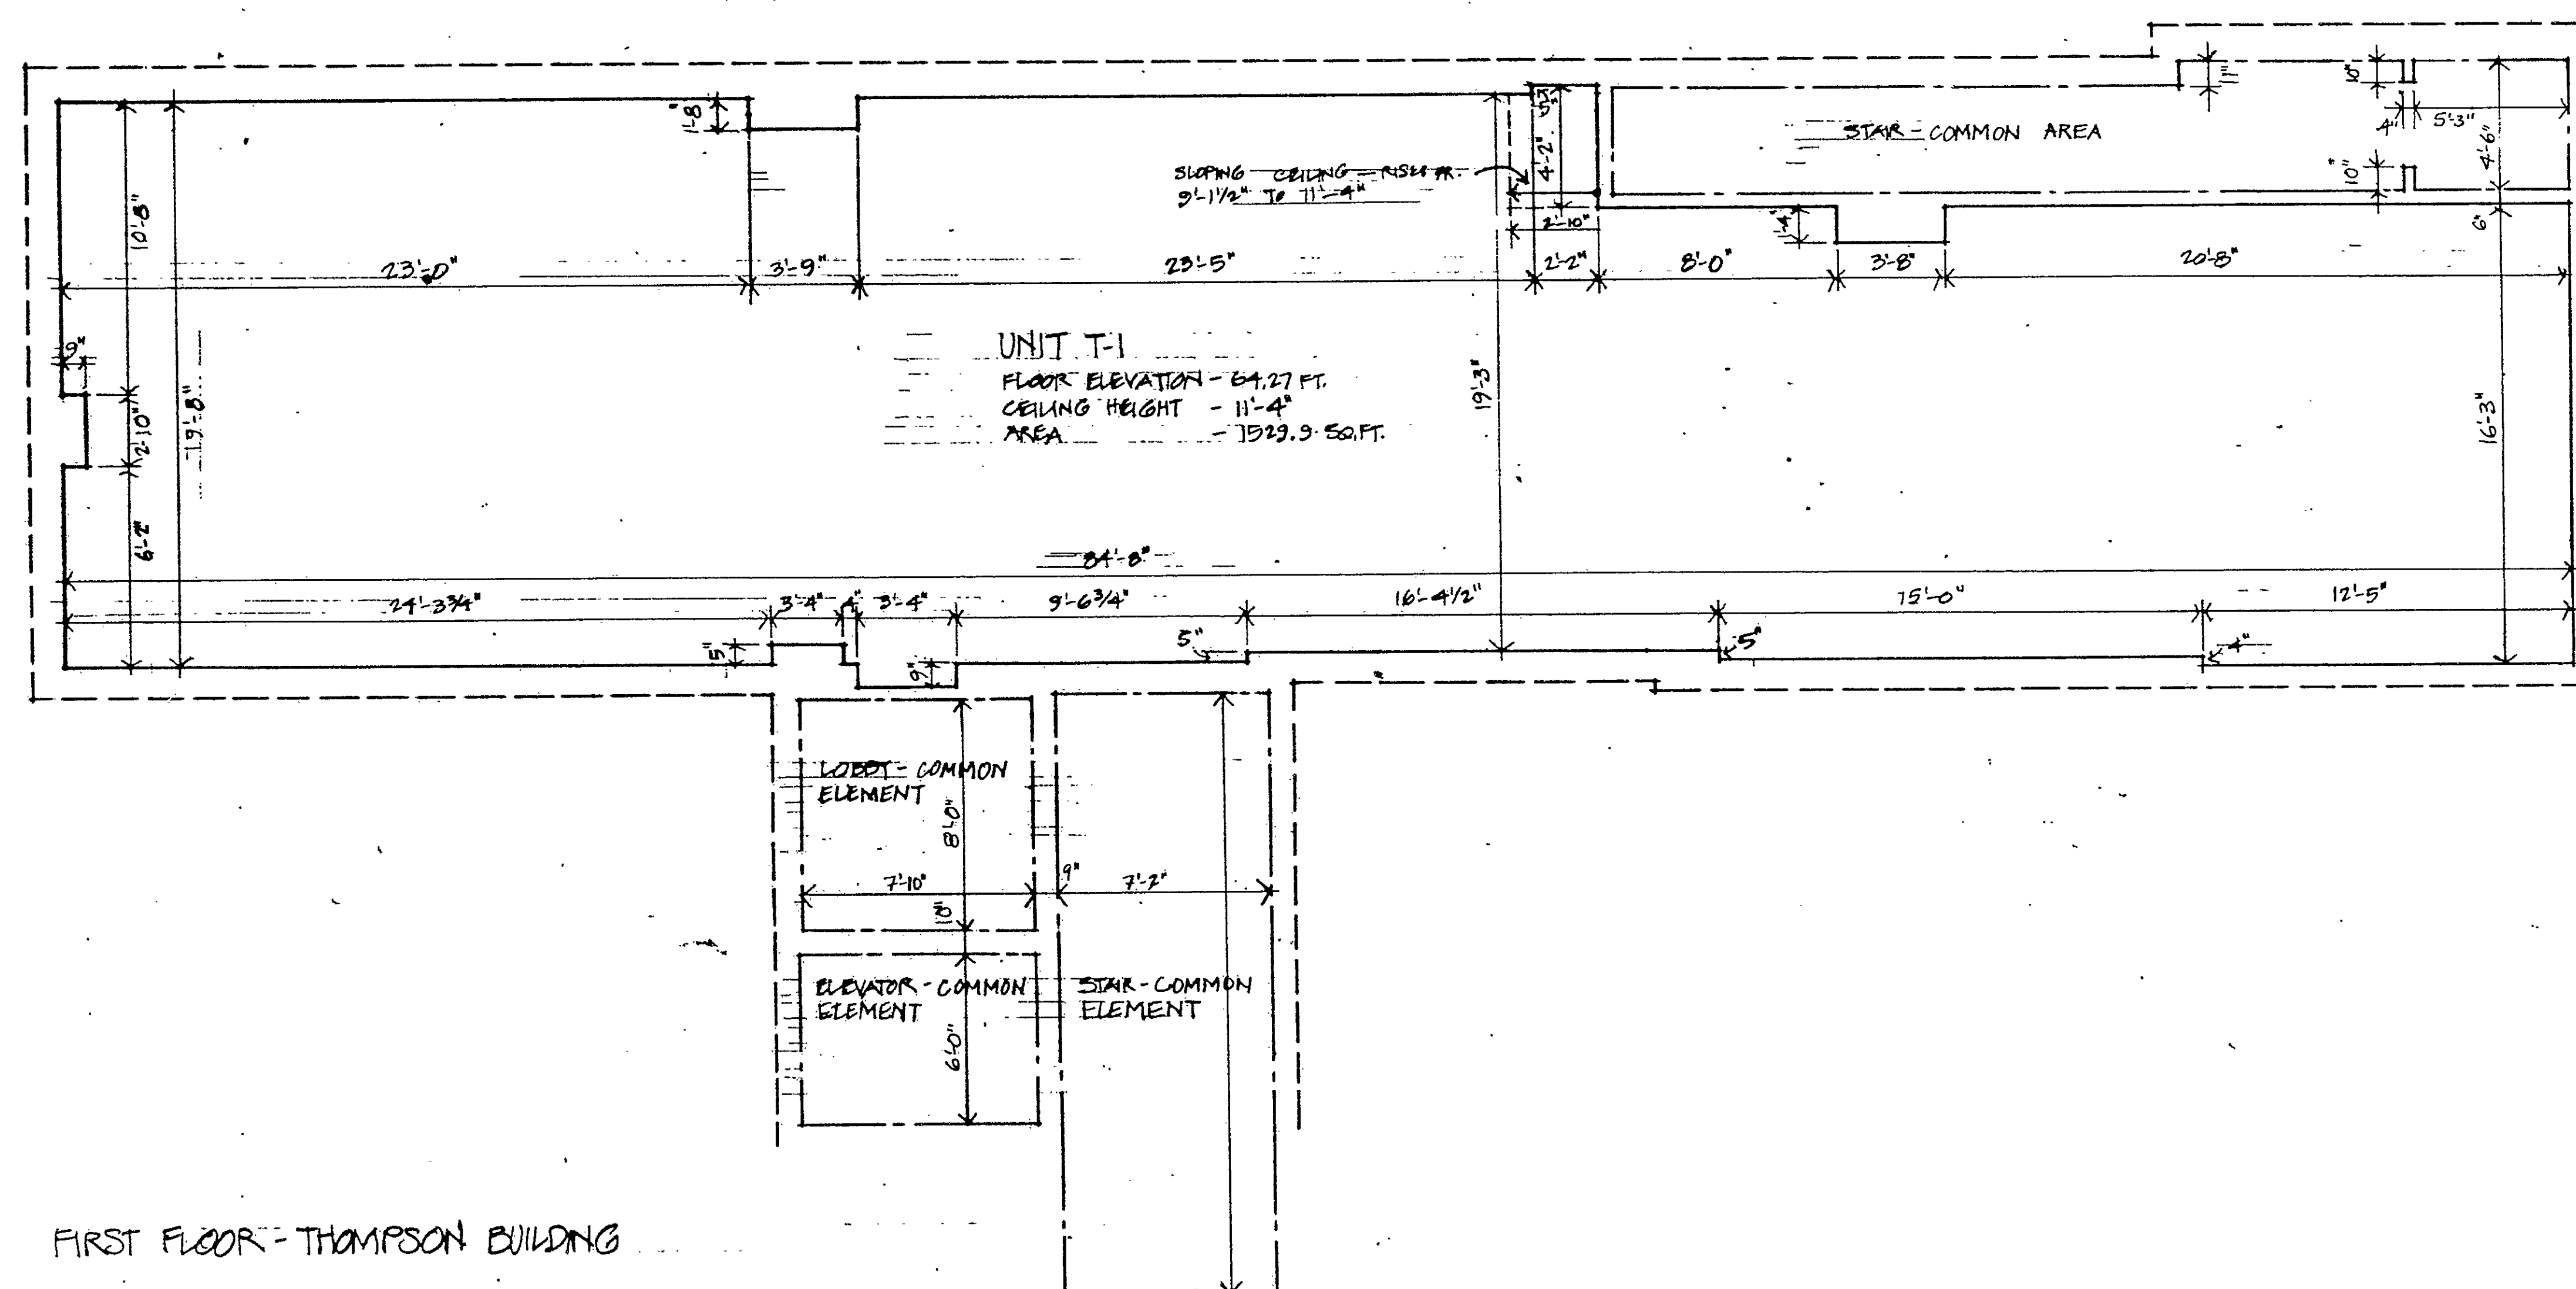

FIRST FLOOR - THOMPSON BUILDING

Unit Boundary: _____
Exterior Wall of Building: _____
Common Area: _____
Ceiling or Floor Elevation Change: _____

The purpose of this drawing is to show approximate dimensions, floor area, and location of each unit and location and approximate dimension of limited common elements.

I hereby state that to the best of my knowledge, information, and belief these plans are an accurate copy of that portion of the plans filed with the Building Official, City of Hartford, pursuant to Section 19-396 of the Connecticut General Statutes, Revision 1959, as amended.

Registered Architect

Personally appeared before me, Allen A. Ambrose AIA, Architect, signer of the foregoing certificate, and being duly sworn, made solemn oath that the statement to which his name is subscribed is true to the best of his knowledge, information, and belief. Subscribed and sworn to before me this 28th day of OCTOBER, 1982.

Notary Public: Jonathan P. Wally My Commission Expires 3/31/85

Ambrose Associates /Architects
The Linden Building, Two Capitol Avenue, Hartford, CT 06106, (203) 727-8031


Jefferson Court Condominium
Jefferson and Main Streets, Hartford, CT

One Main Street Associates / Developers

Hallisey Engineering Associates, Inc./Struct. Engineers
449 Silas Deane Highway, Wethersfield, CT 06099

Peter J. Dalton & Associates/Mech. & Elec. Engineers
983 Farmington Avenue, West Hartford, CT 06007

CR 3, Inc./Landscape Architects
Avon Park North, Avon, CT 06001

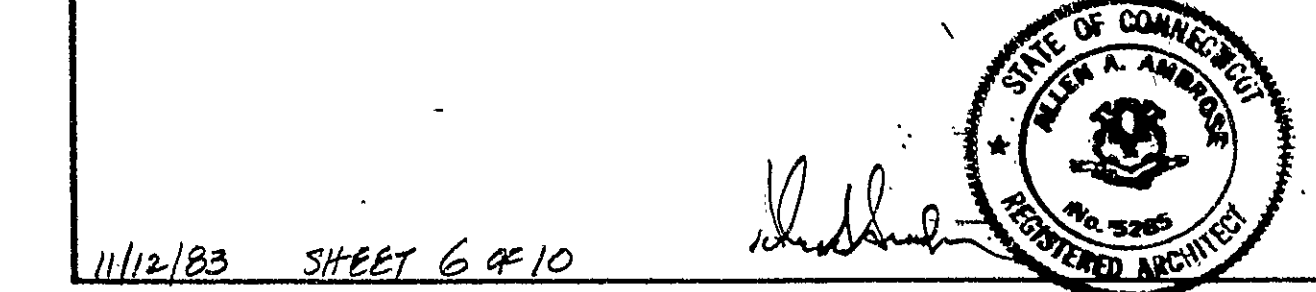

11/12/83 SHEET 6 of 10

Co 's Floor Plan to 74

