
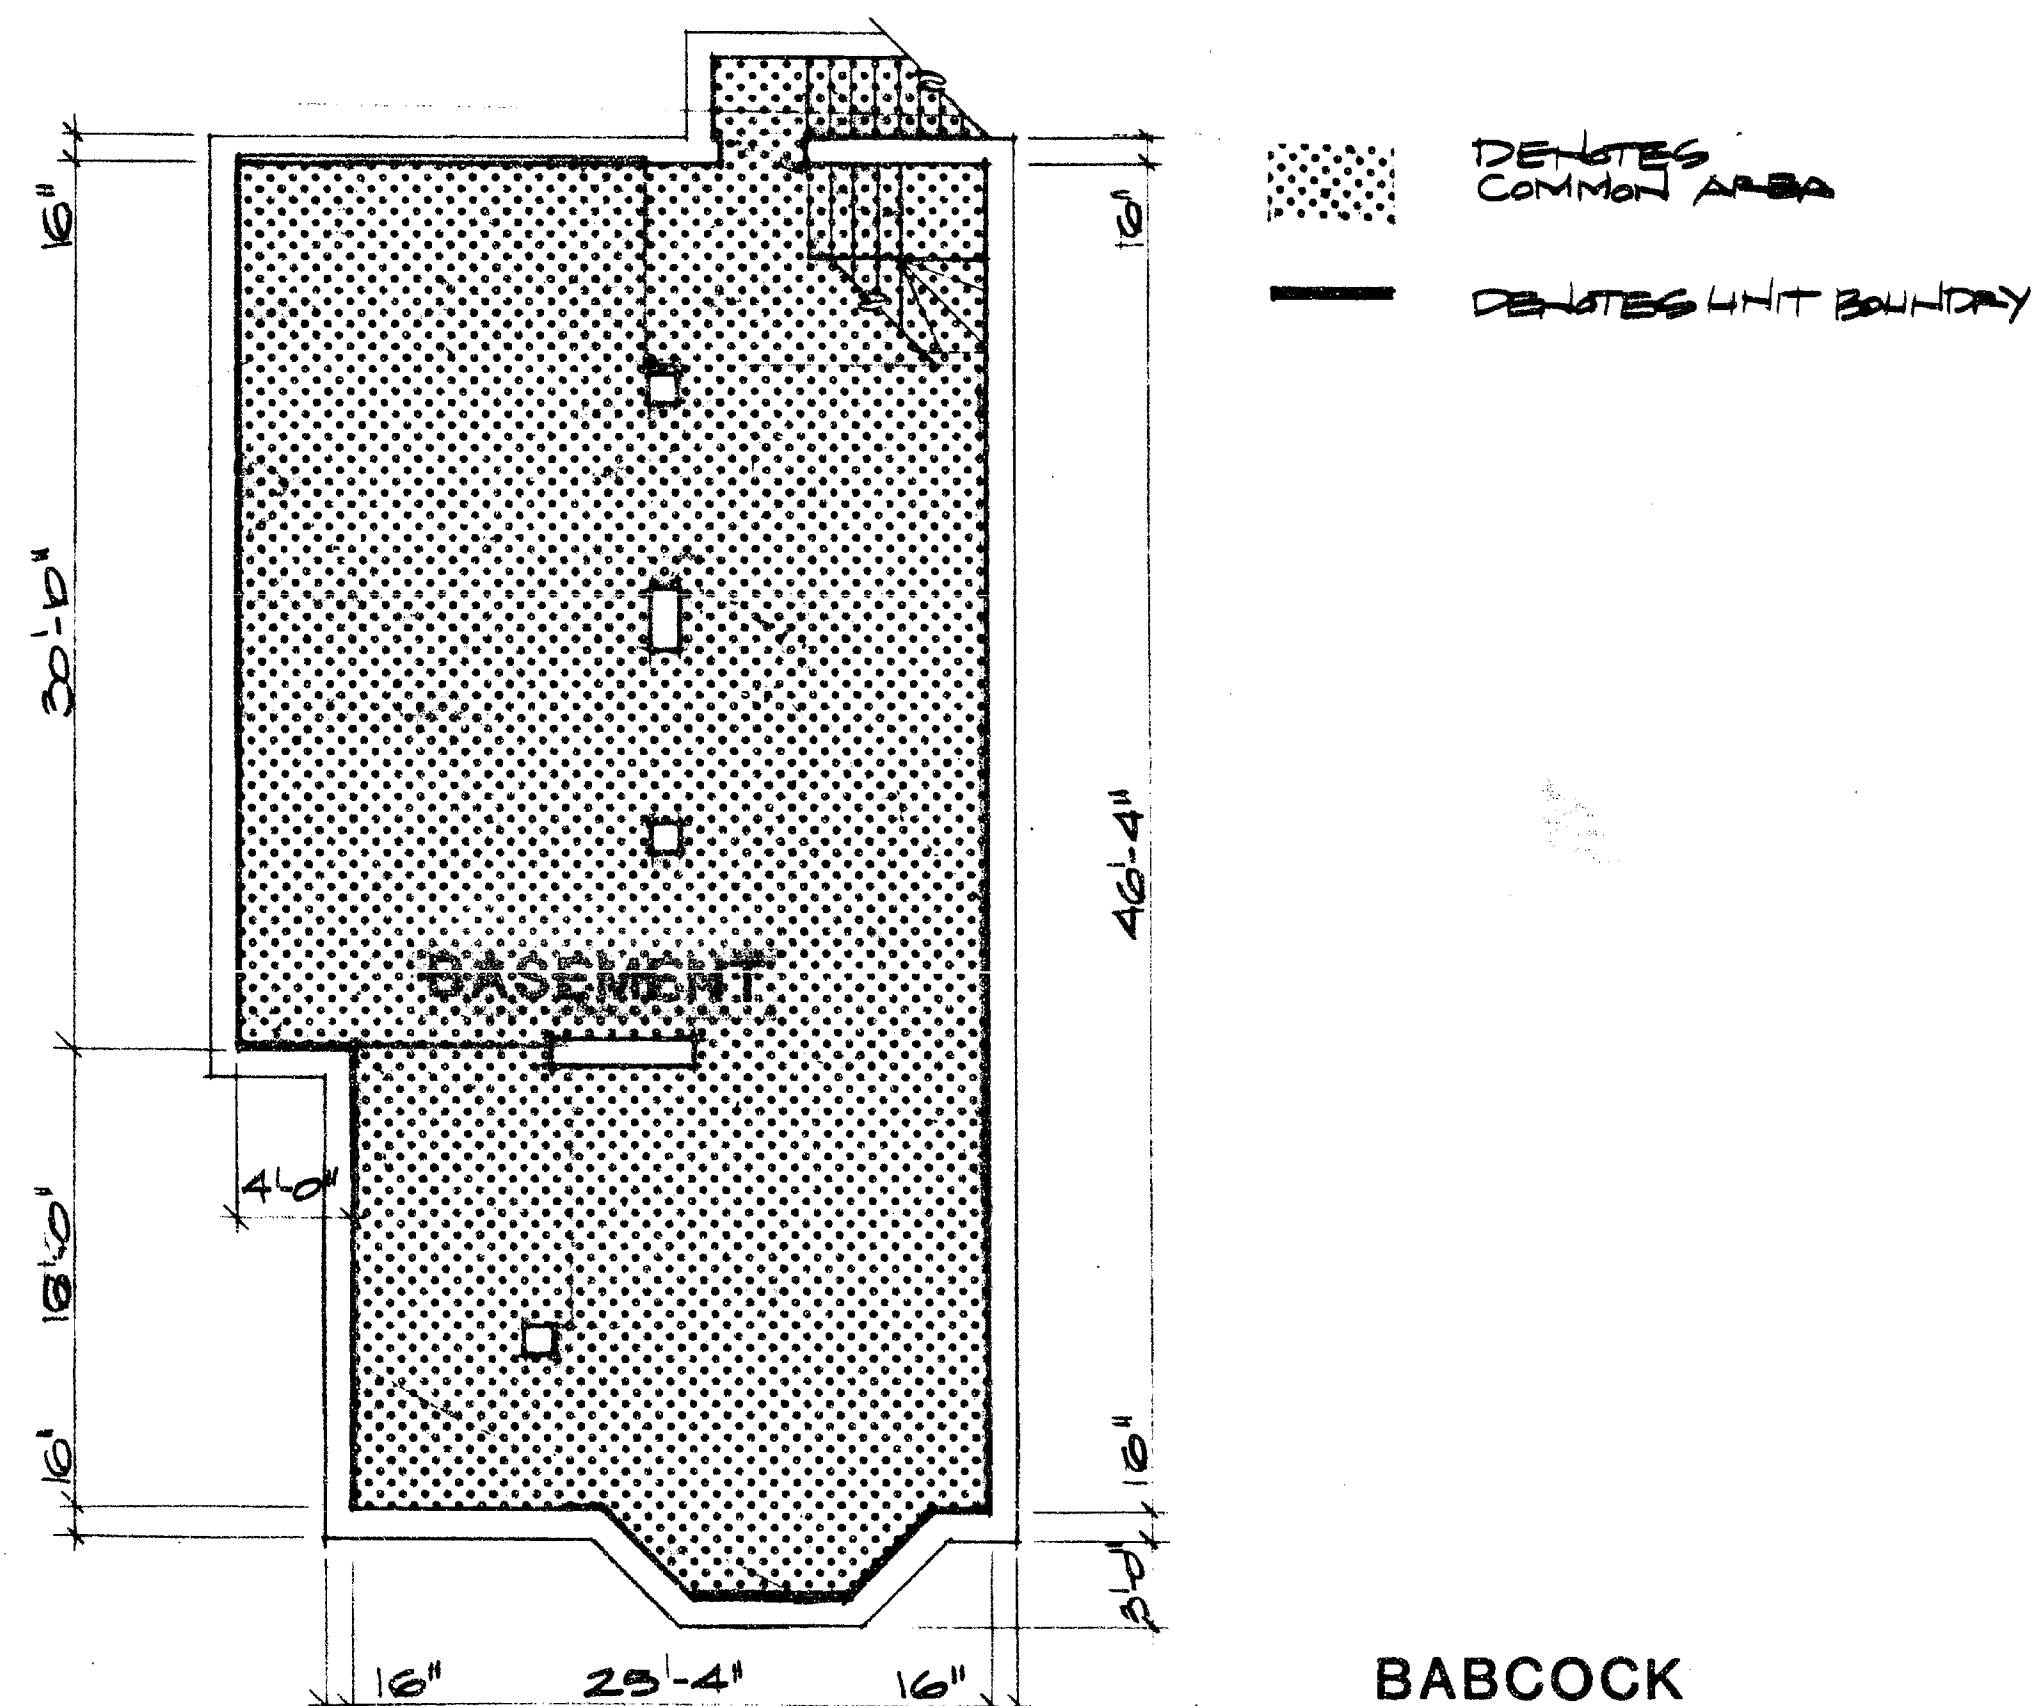


75

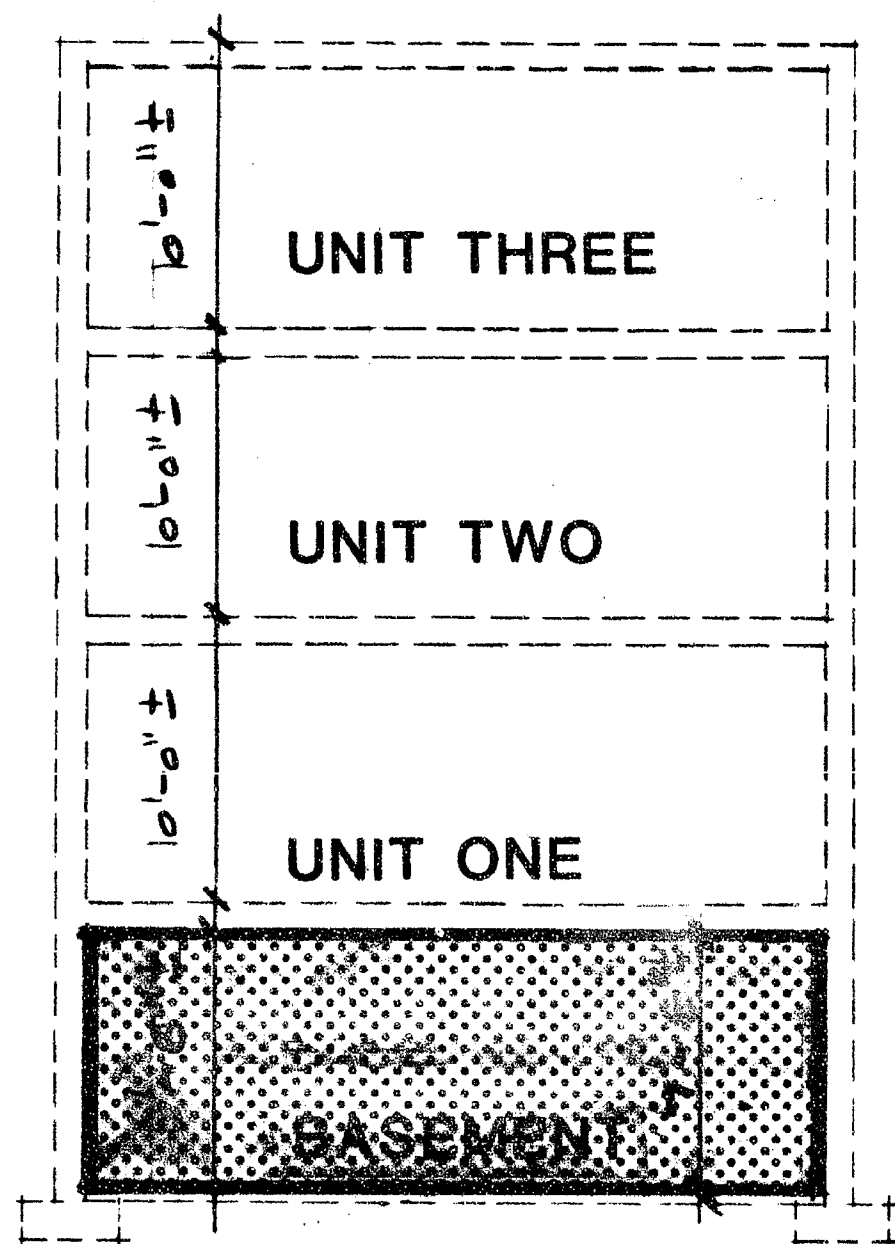

COMMISSIONER OF THE SUPERIOR COURT

My Commission Expires: Mar 31, 1986

DATE *July 27 1983*

UNITS BASEMENT

19 BABCOCK STREET
CONDOMINIUMS
HARTFORD, CT

VOL _____ PAGE _____

NOV 22 2 59 PM '83
TOWN & CITY CLERK
HARTFORD

RECEIVED
Director, FBI

Condo Floor Plan # 75

