
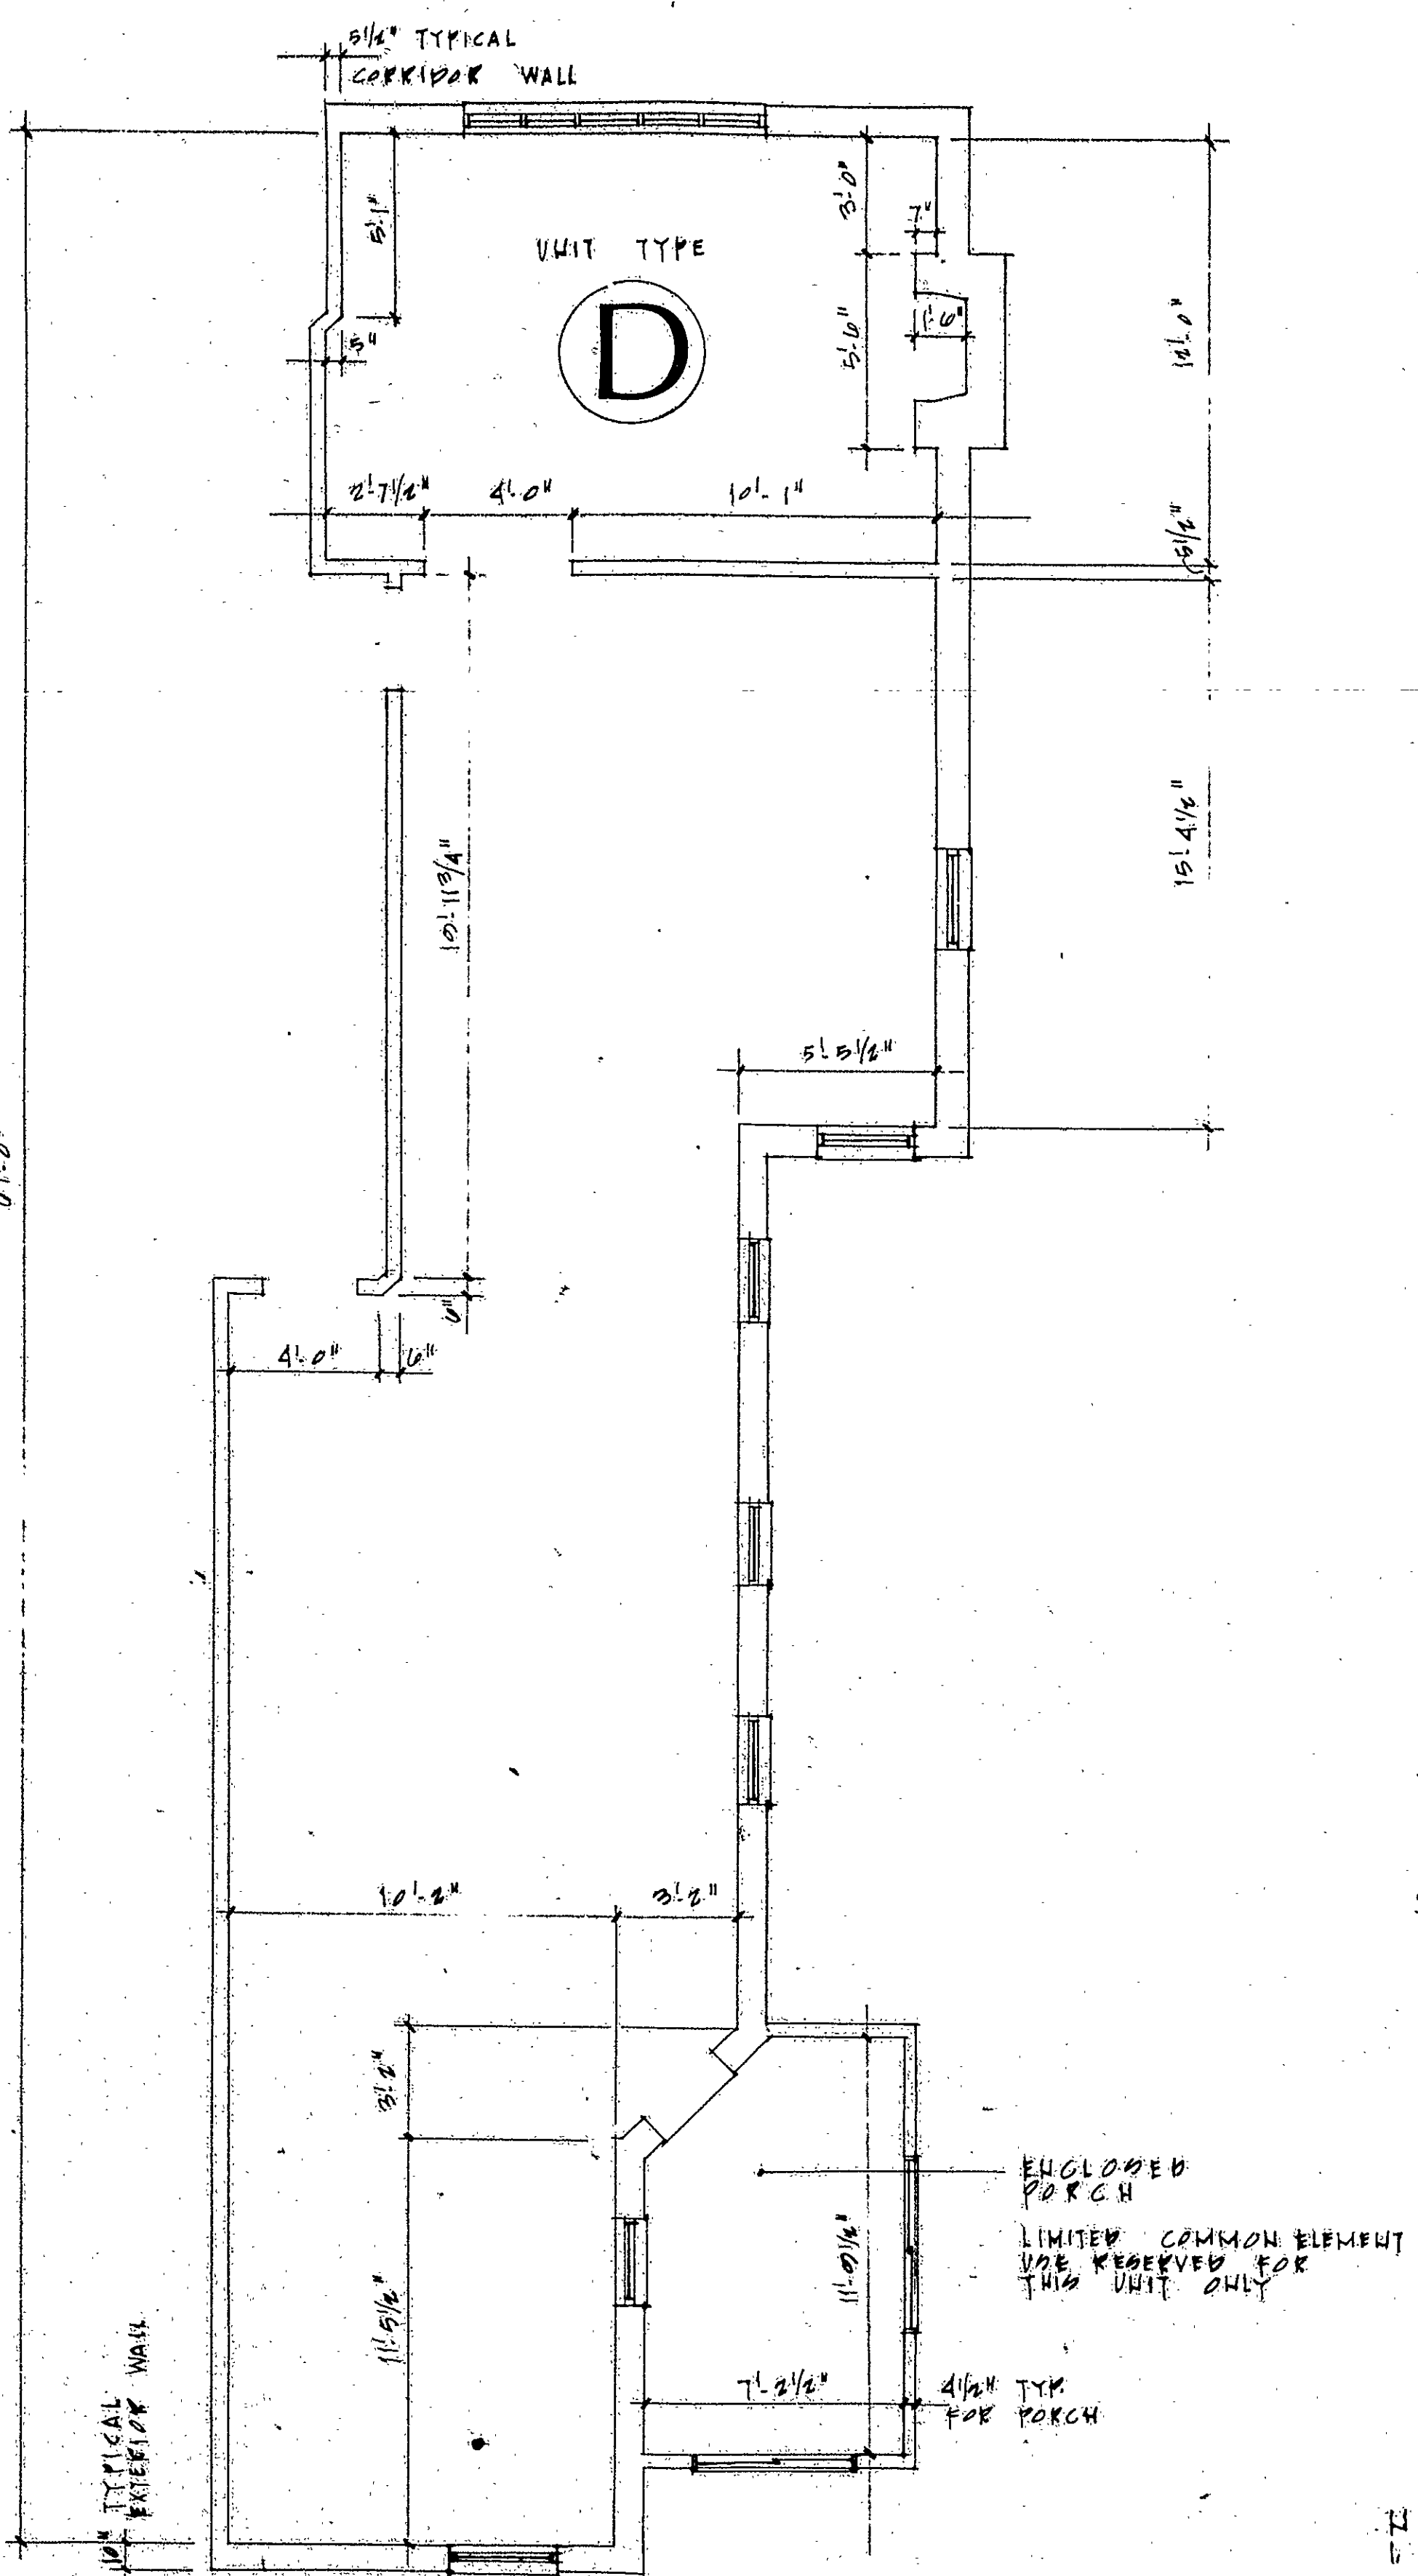


17041

RECEIVED BY
Dec 28 4 07 PM '83
TOWN CLERK
HARTFORD
VOL. PAGE

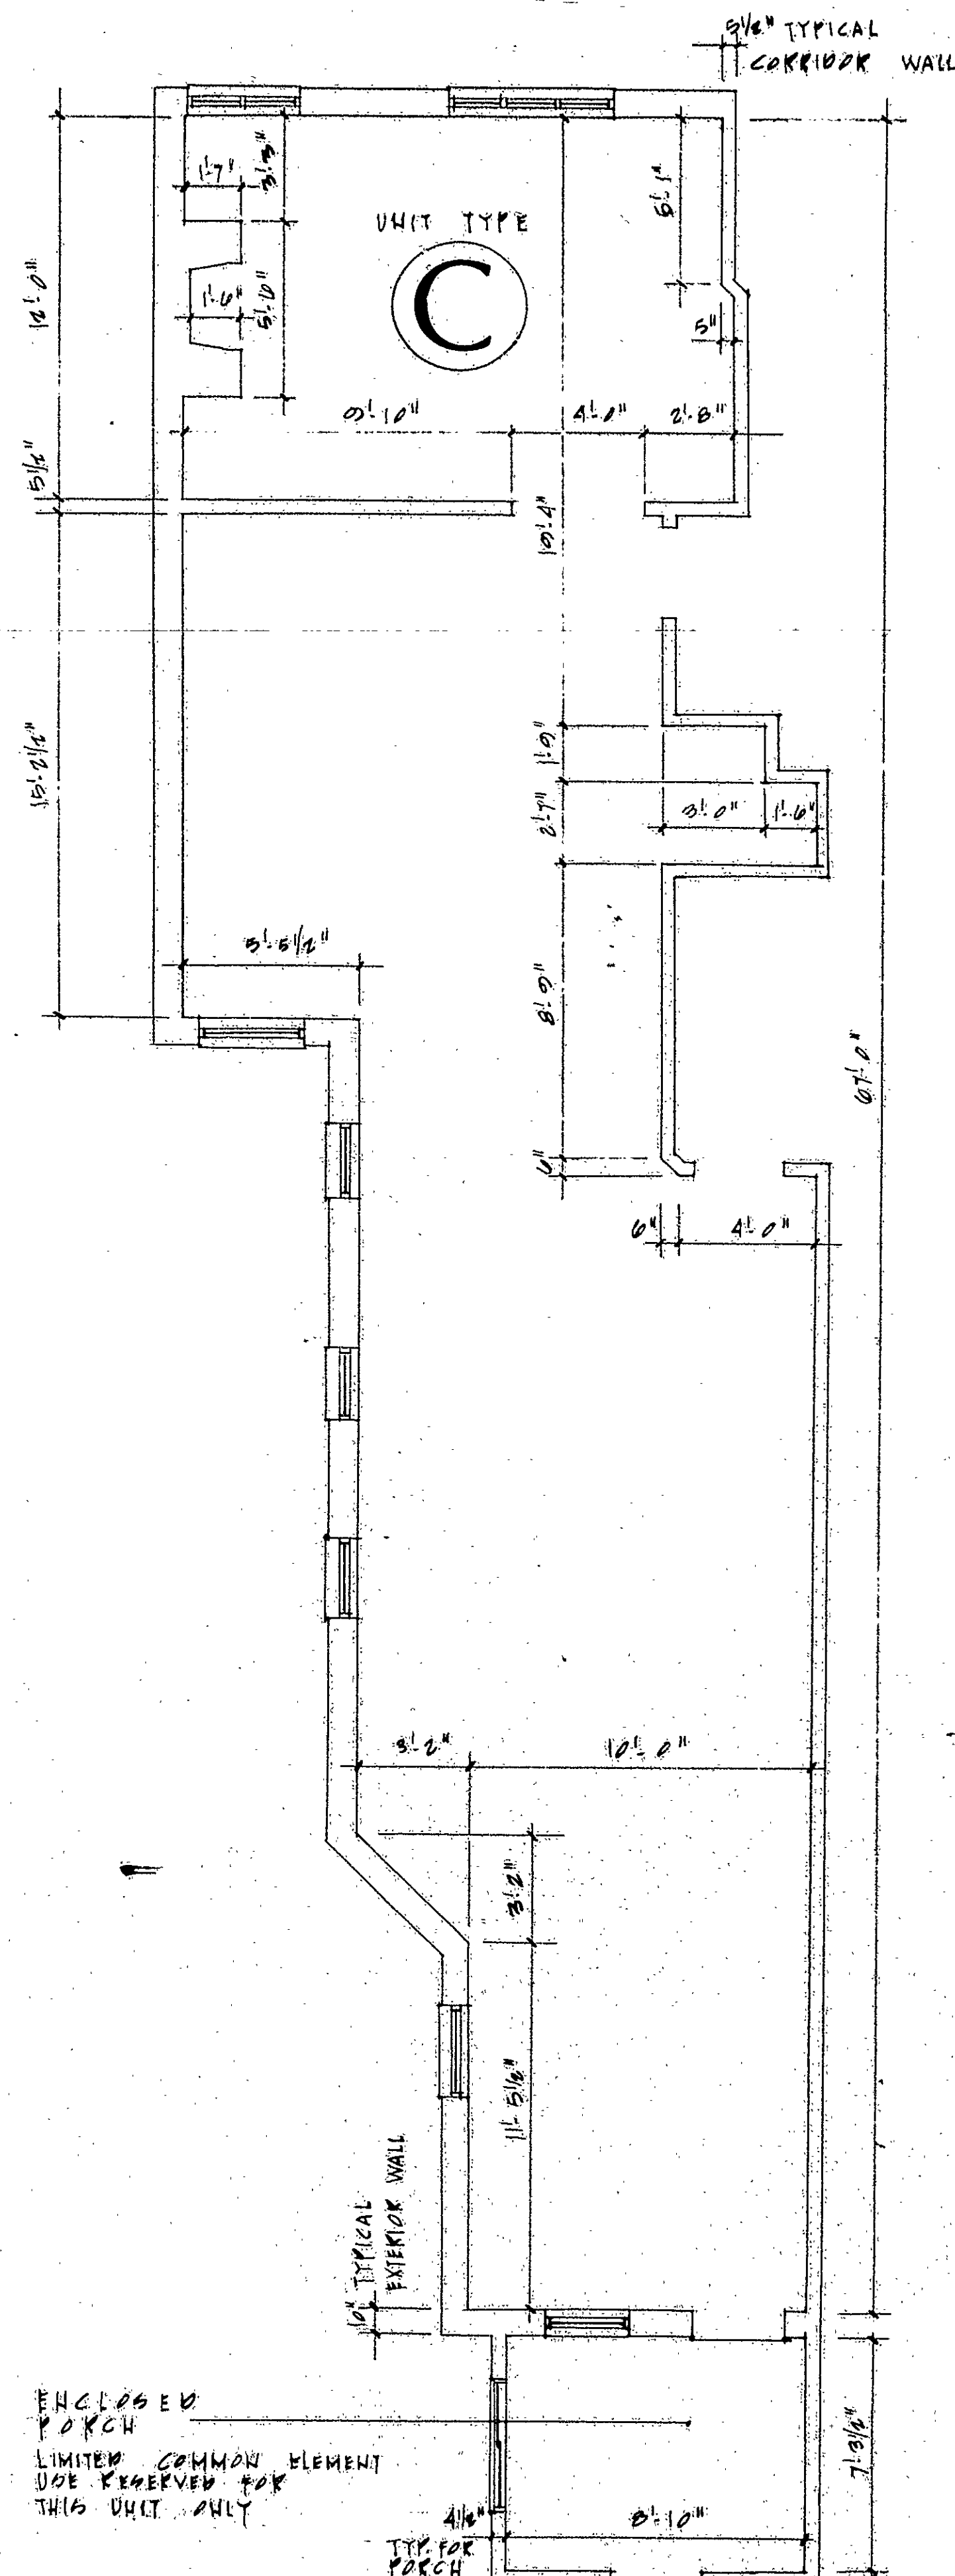

NOTE:
1. REFER TO SHEET 5015 FOR FINISHED FLOOR &
CEILING ELEVATIONS
2. DIMENSIONS GIVEN TO INTERIOR FINISH

EVERGREEN WEST
CONDOMINIUMS
DESIGN GROUP ONE ARCHITECTS
HARTFORD, CT. • (203) 549-5890

VERIFICATION
State of Conn.
County of Hartford
I, Notary Public, do hereby certify that the above statement, duly sworn, who made oath of the truth of the statement to which his signature appears.
Notary Public
K. M. Kraljick
10/23/85
Date

Certified to be an accurate copy of portions of the approved plans filed with the City of Hartford, Building Department.
Notary Public
K. M. Kraljick
10/23/85
Date

Unit Floor Plan (Schematic)
To the Declaration of Condominium
Evergreen West, Inc.
Dated
Hartford Land Records
Page 1
Unit C = 849 s.f.
Unit D = 840 s.f.
REFER TO SHEET 5015 FOR UNIT LOCATIONS & NUMBERS

STATE OF CONNECTICUT
NOTARY PUBLIC
K. M. KRALJICK
10/23/85
Date

2 OF 3

Condo Floor Plan #76

