


11041

RECEIVED BY
Dec 28 4 07 PM '83
TOWN CLERK
HARTFORD
VOL. _____ PAGE _____

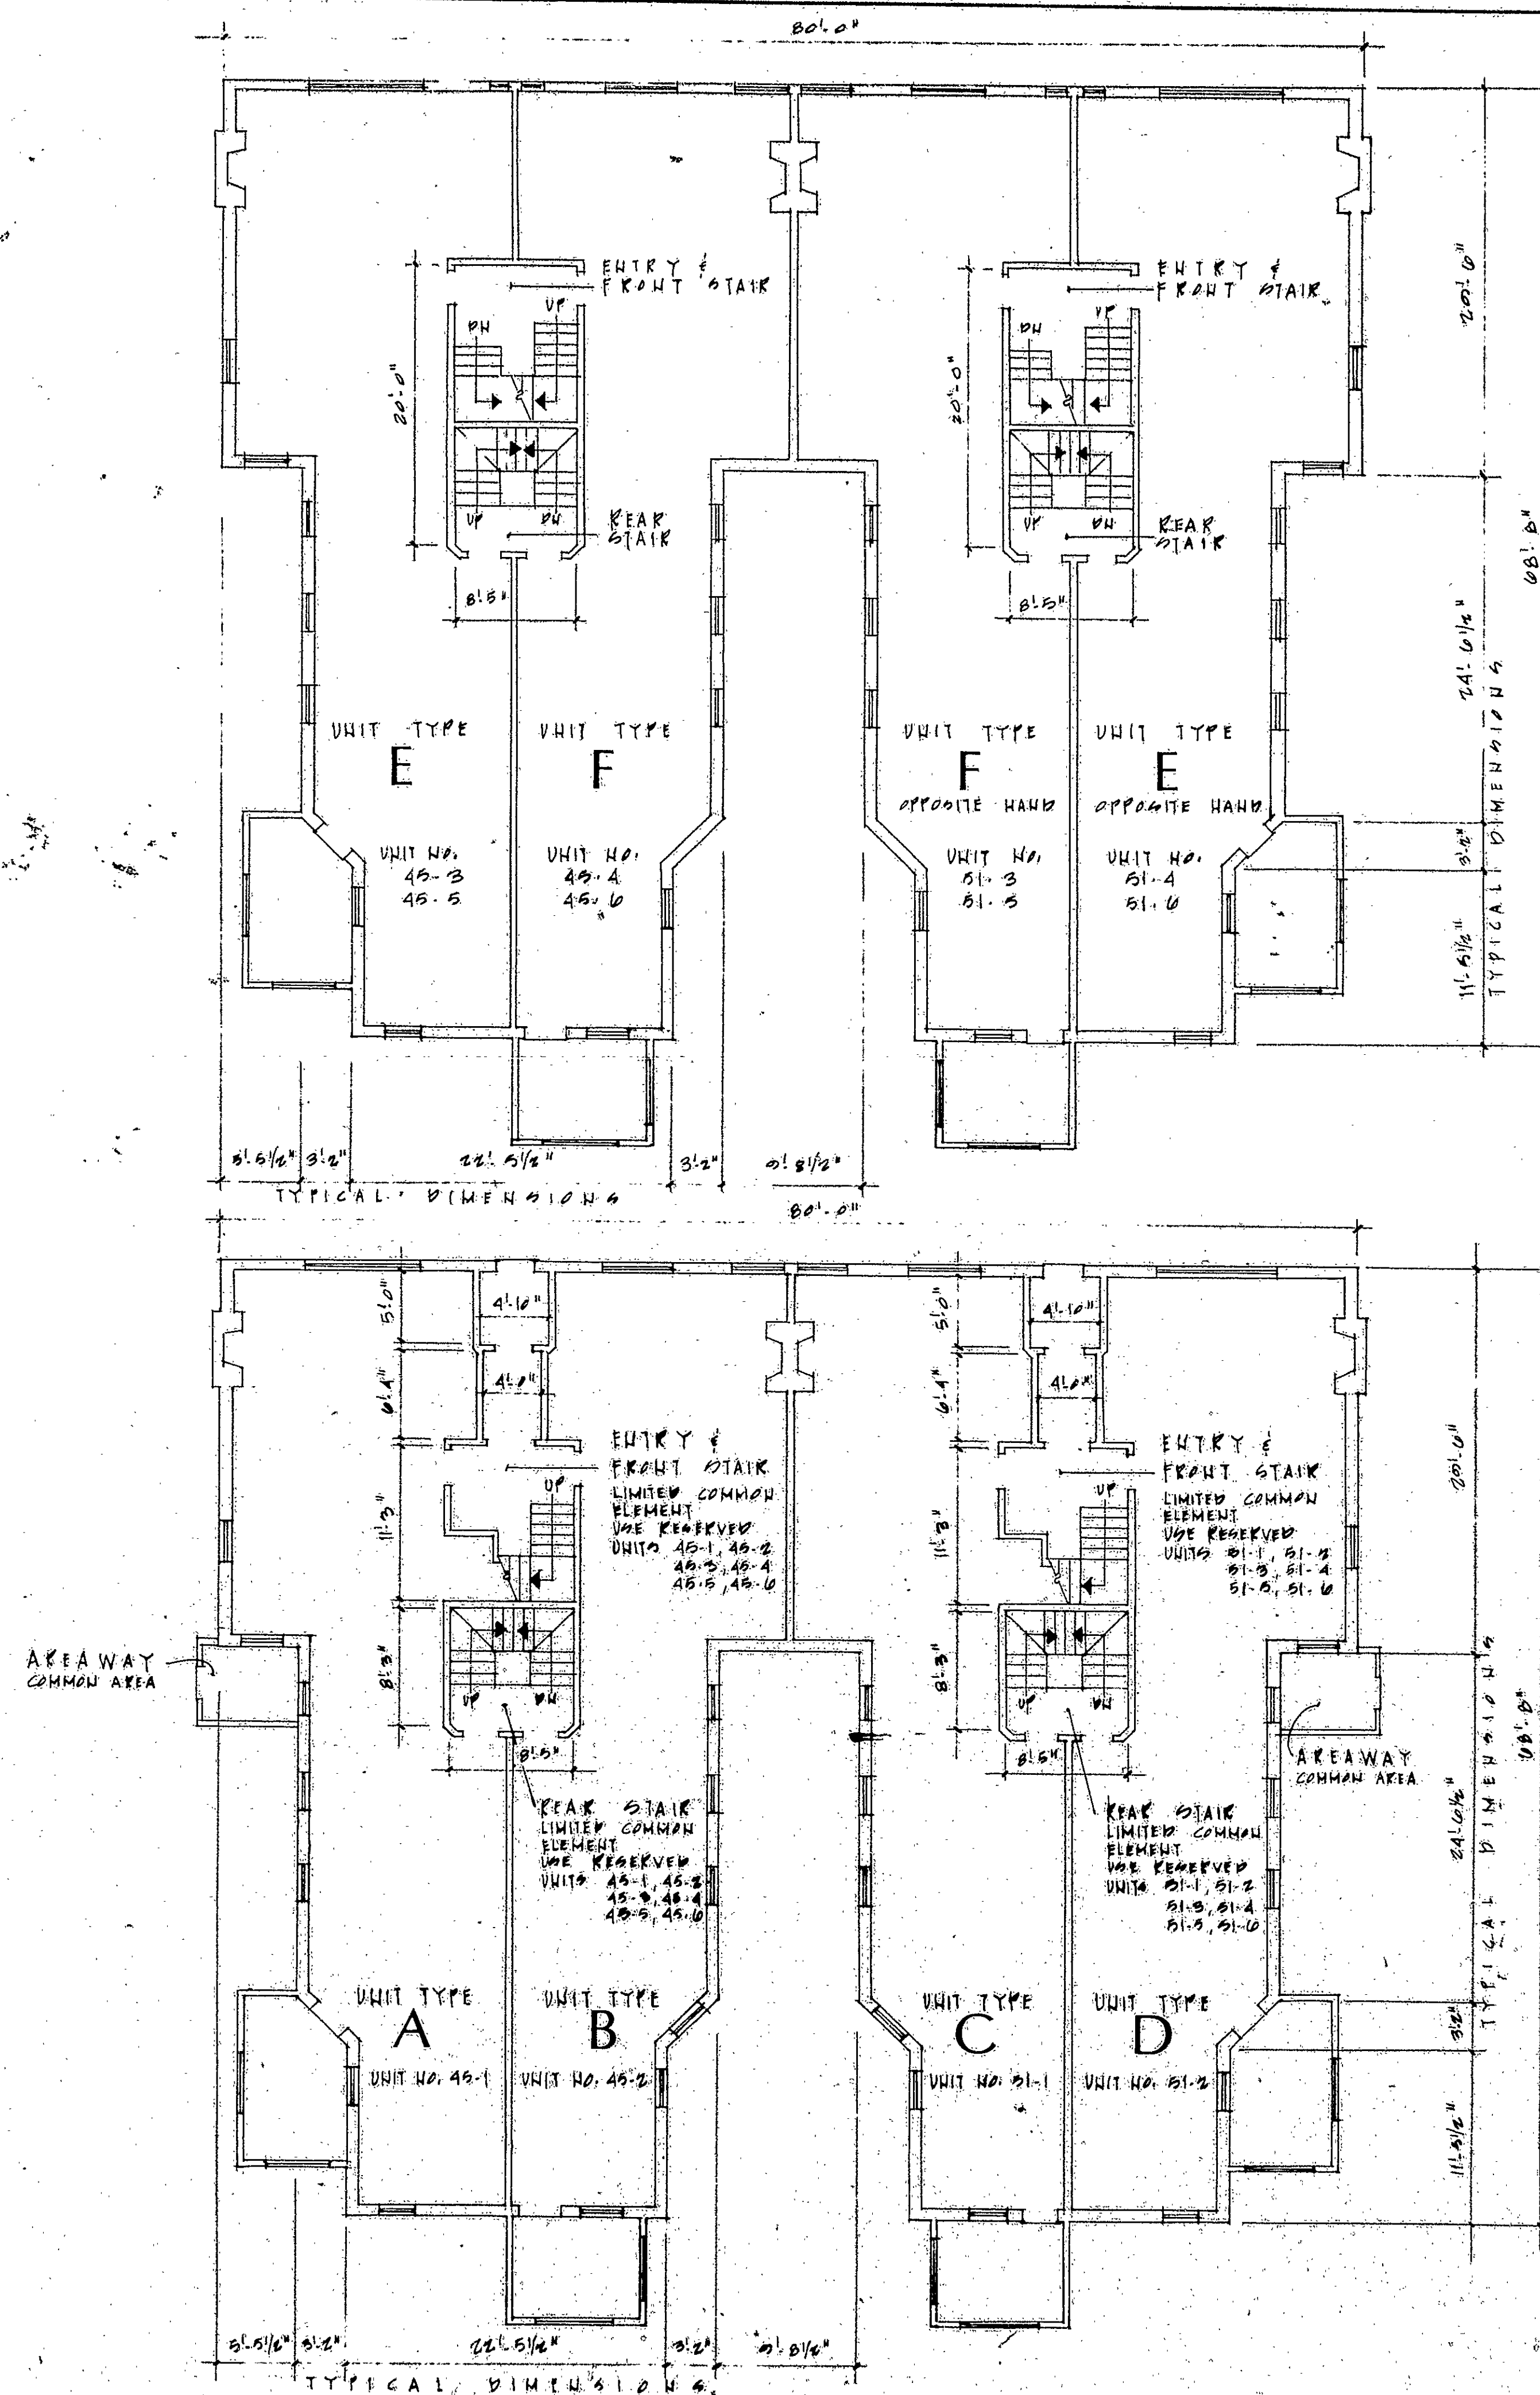

TYPICAL FLOOR PLAN

1. FLOOR PLAN LAYOUT REFERS TO SECOND FLOOR
2. DIMENSIONS GIVEN TO EXTERIOR FACE
3. ADD OR SUBTRACT TO FINISHED FLOOR ELEVATION GIVEN ON SITE PLAN


FINISHED FLOOR ELEVATION + 9.45'
FINISHED CEILING ELEVATION + 17.00'
FINISHED FLOOR ELEVATION + 10.00'
FINISHED CEILING ELEVATION + 17.40'

FIRST FLOOR PLAN

1. FINISHED FLOOR ELEVATION ± 0.00'
2. DIMENSIONS GIVEN TO EXTERIOR FACE
3. ADD OR SUBTRACT TO FINISHED FLOOR ELEVATION GIVEN ON SITE PLAN

EVERGREEN WEST
CONDOMINIUMS


DESIGN GROUP ONE ARCHITECTS
HARTFORD, CT. • (203) 549-5890

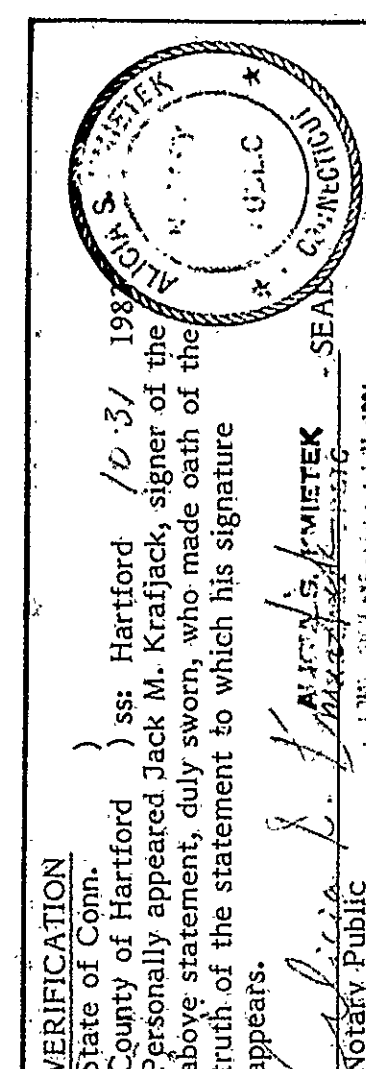

VERIFICATION
Notary Public
State of Connecticut

Unit Elevation (Schematic)
To the Declaration of Condominium
By
Evergreen West, Inc.
Hartford Land Records

REFER TO SHEET 1076
FOR TYPICAL UNIT
PLAN

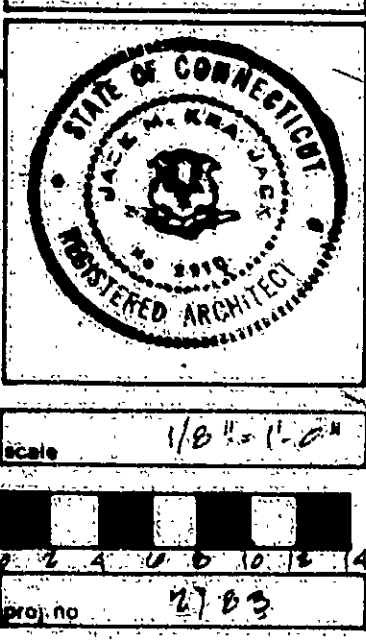

5 OF 5

Condo Floor Plan # 76

