


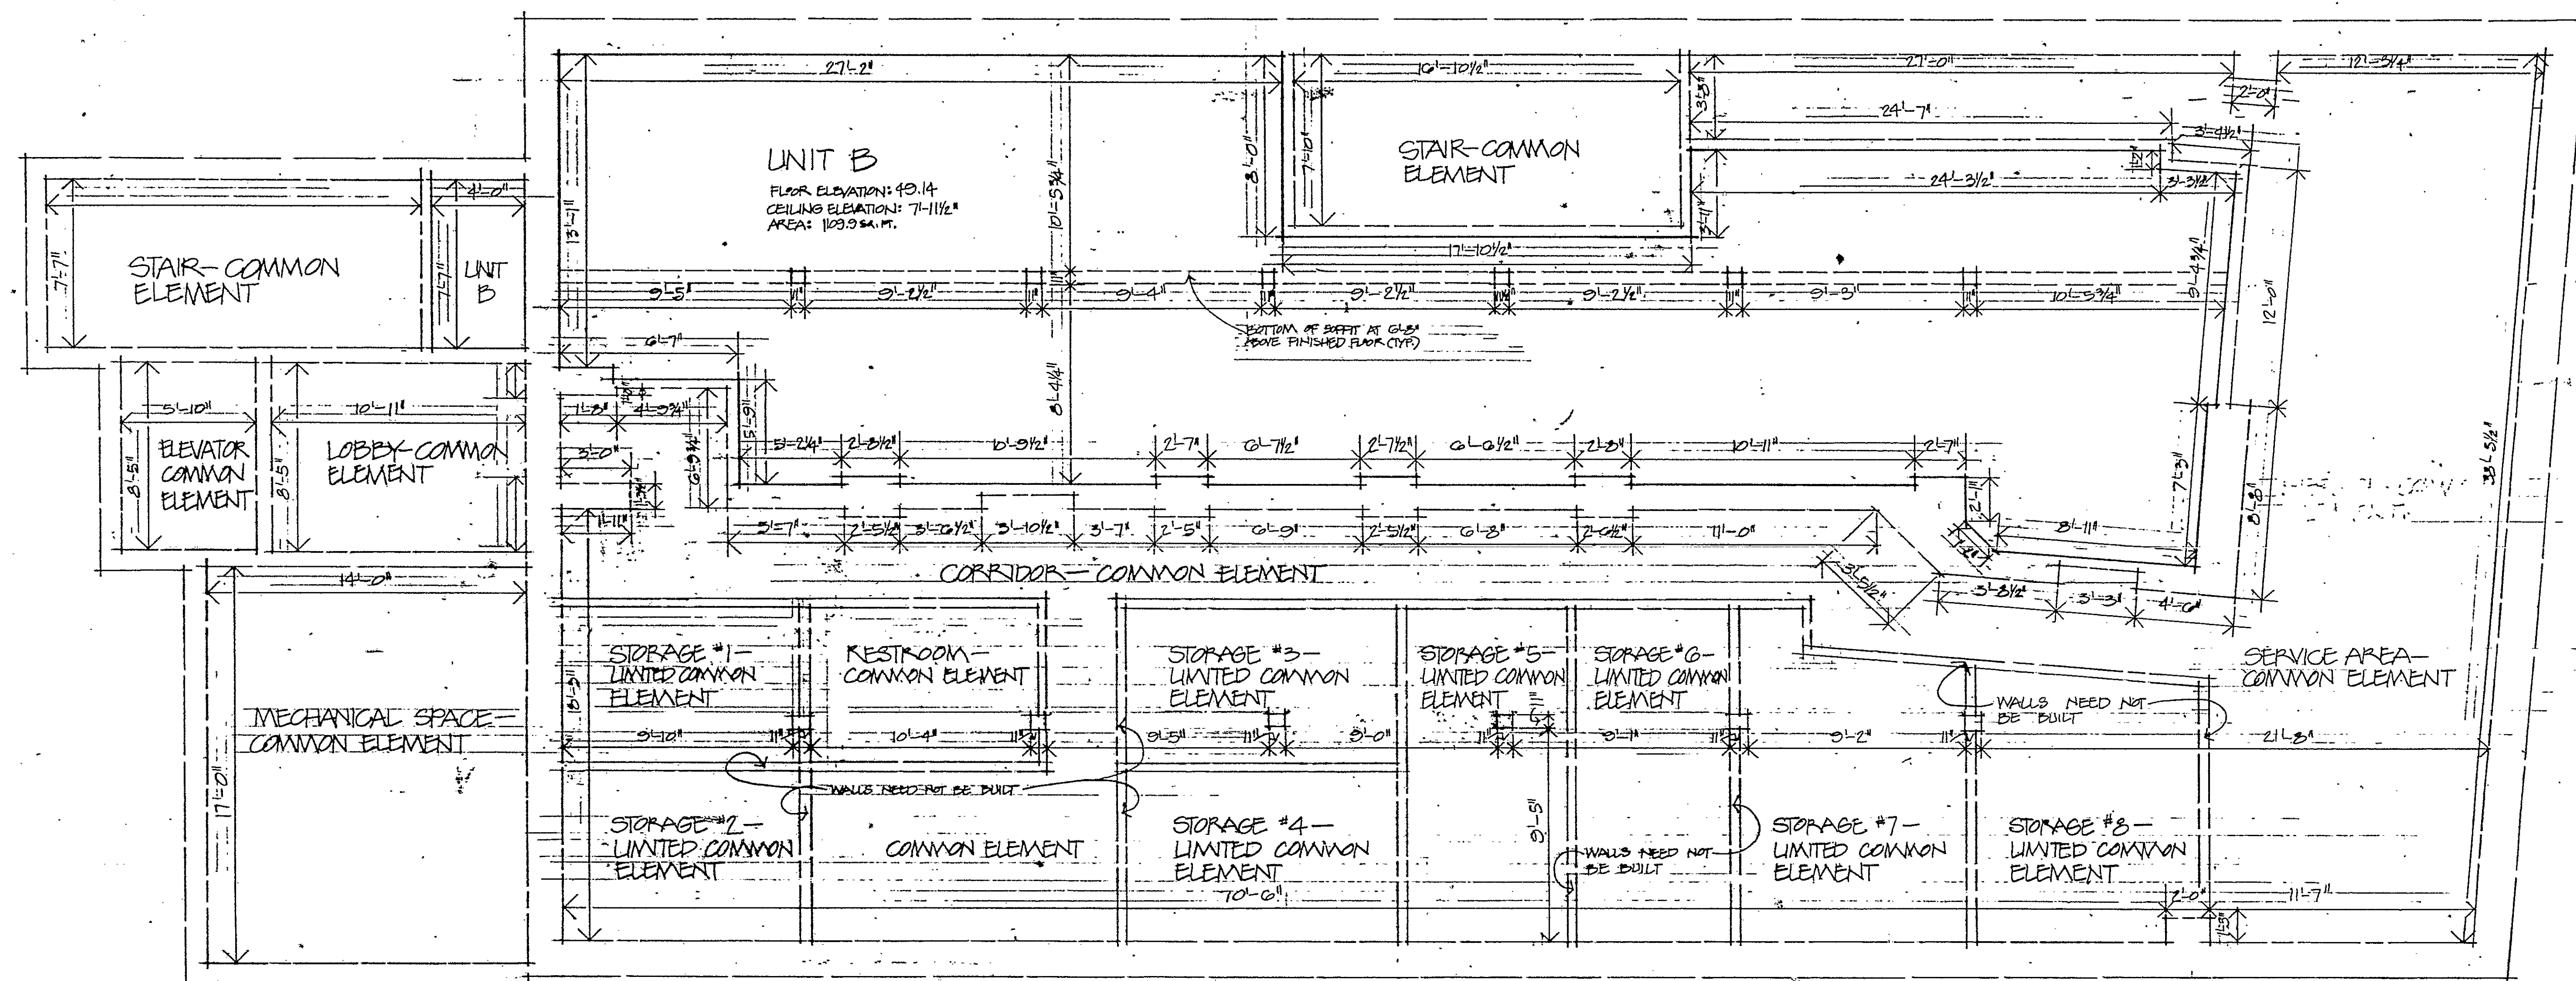

BASEMENT
1/4" = 1'-0"

NOTE: THE DECLARATION PROVIDES THAT ANY UNIT SHOWN MAY BE SUBDIVIDED UNDER CERTAIN CIRCUMSTANCES TO CREATE ADDITIONAL UNITS.

NOTE: STORAGE AREAS ARE SUBJECT TO DEVELOPMENT RIGHTS ONLY FOR ALLOCATION AS LIMITED COMMON AREAS FOR PARTICULAR UNITS.

Unit Boundary:
(face of masonry at masonry walls
and face of gypsum board at
wood stud walls)

Exterior Wall of Building:

Common Area:

Ceiling or Floor Elevation Change:

Property Boundary:

The purpose of this drawing is to show approximate dimensions, floor area and location of each unit, and location and approximate dimensions of common elements.

I hereby state that to the best of my knowledge, information and belief these plans contain all of the information required by Section 29 of the Common Interest Ownership Act, except subsections 29(b)(1), (2), (4), (5), and (11) which are certified to by the surveyor on the survey, and excepting further subsections 29(b)(6), (7), (8), (9), and (10) which are not applicable at this time under the Declaration of this Condominium.

Notary Public: Nancy Chong My Commission Expires 3/86

Ambrose Associates / Architects
The Linden Building, Two Capitol Avenue, Hartford, CT 06106, (203) 727-8031

**Philadelphia Square
in Hartford**
253-255 Main Street, Hartford, CT

Girard & Co. Engineers / Structural Engineers
40 Wethersfield Avenue, Hartford, CT 06114

Condo Floor Plan #80

0 1 2 3 4
INCHES