
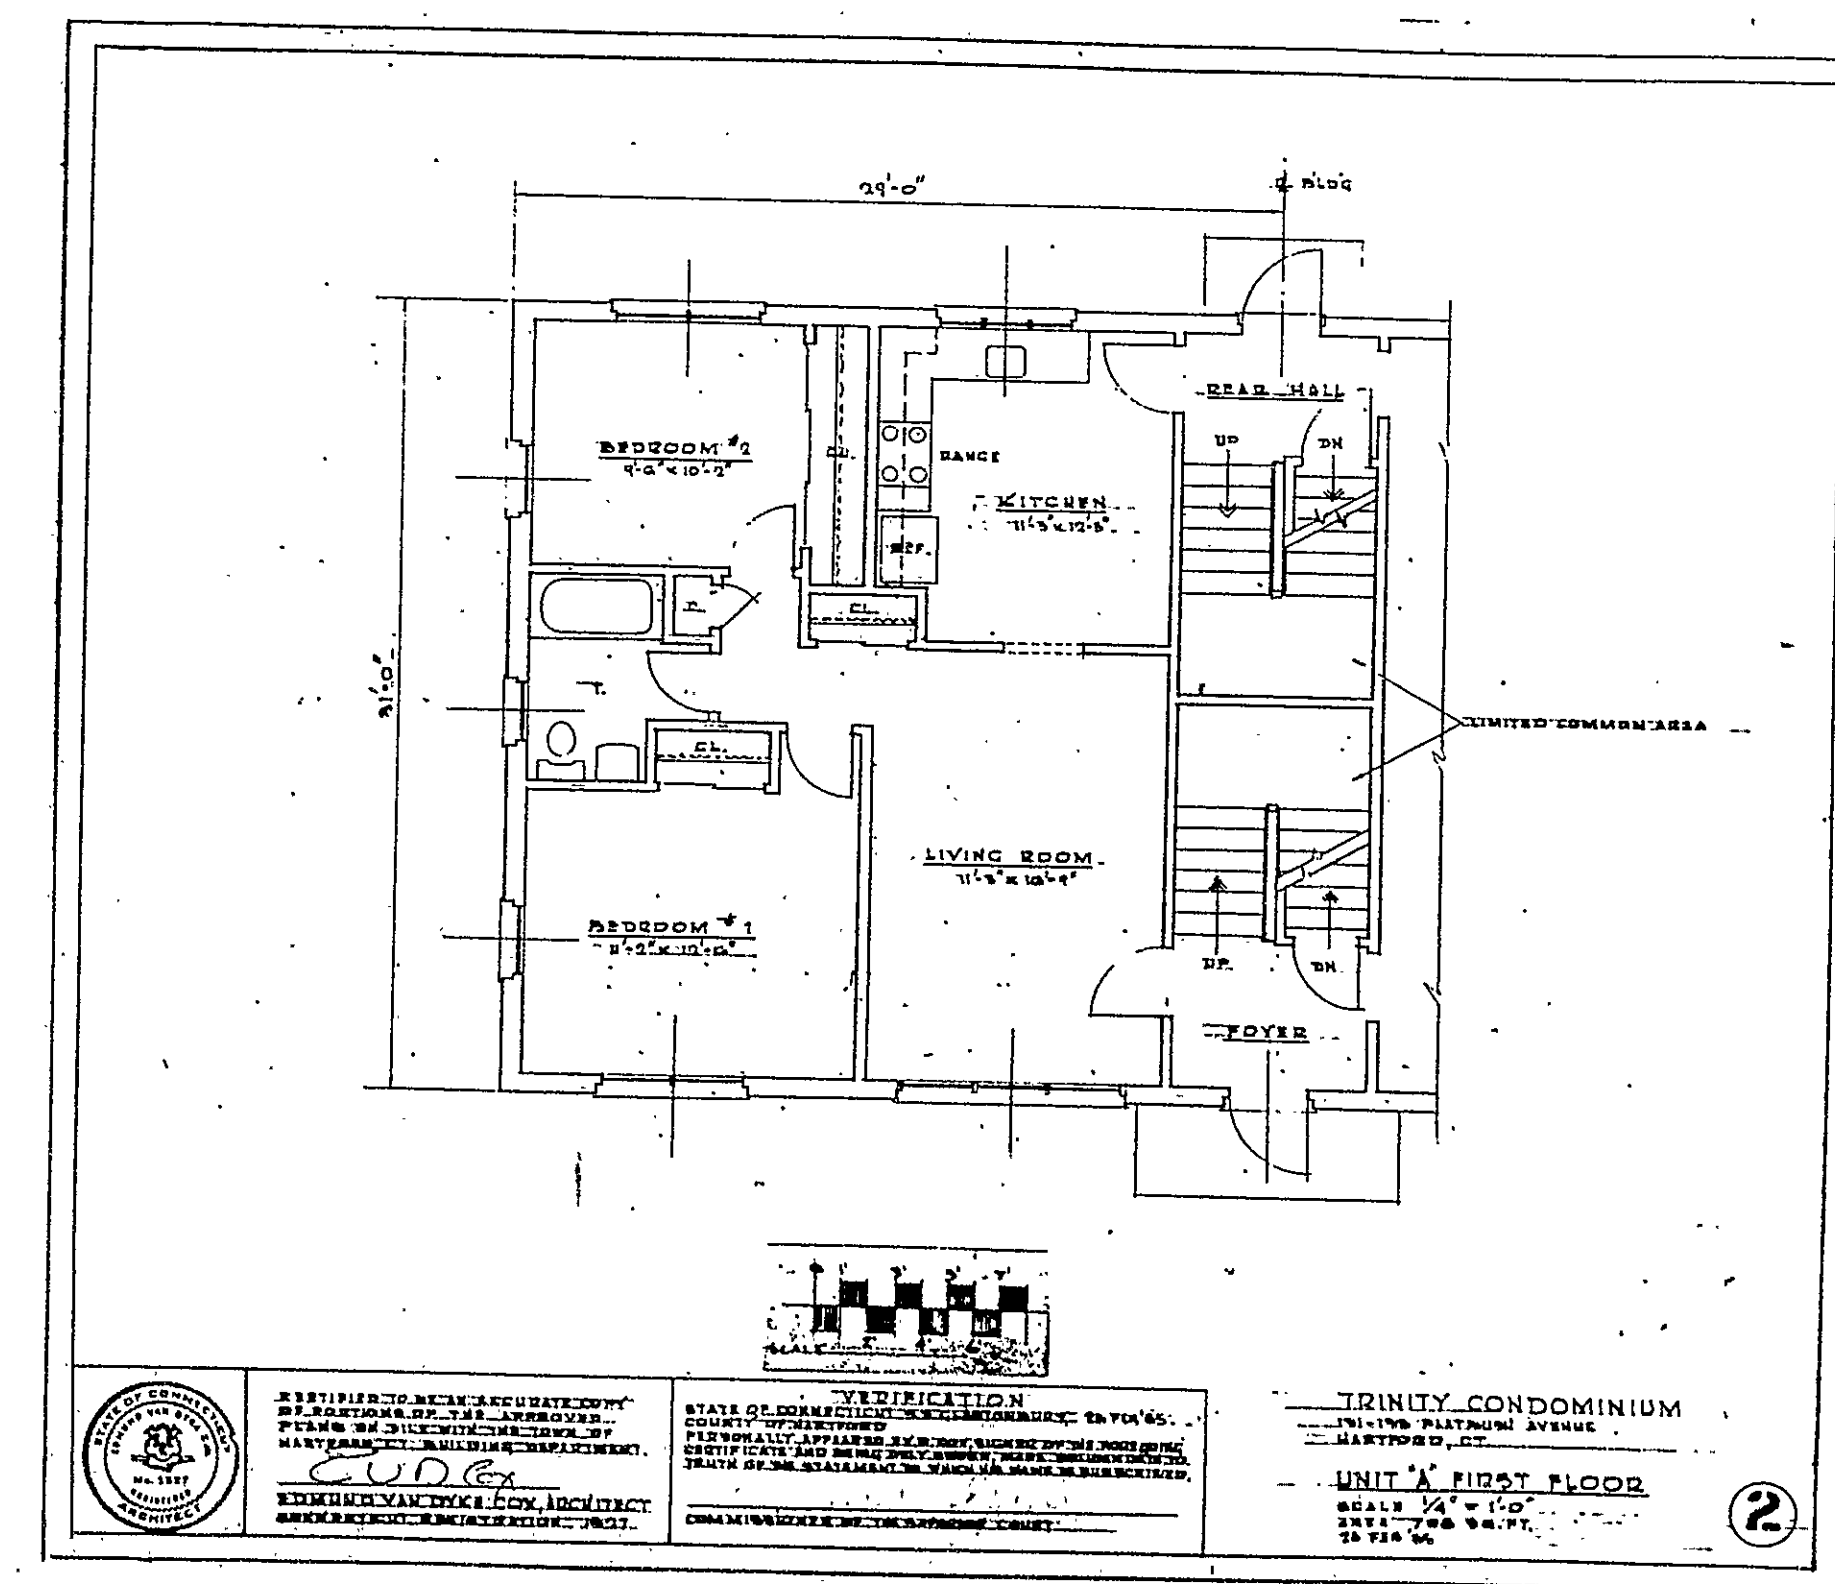
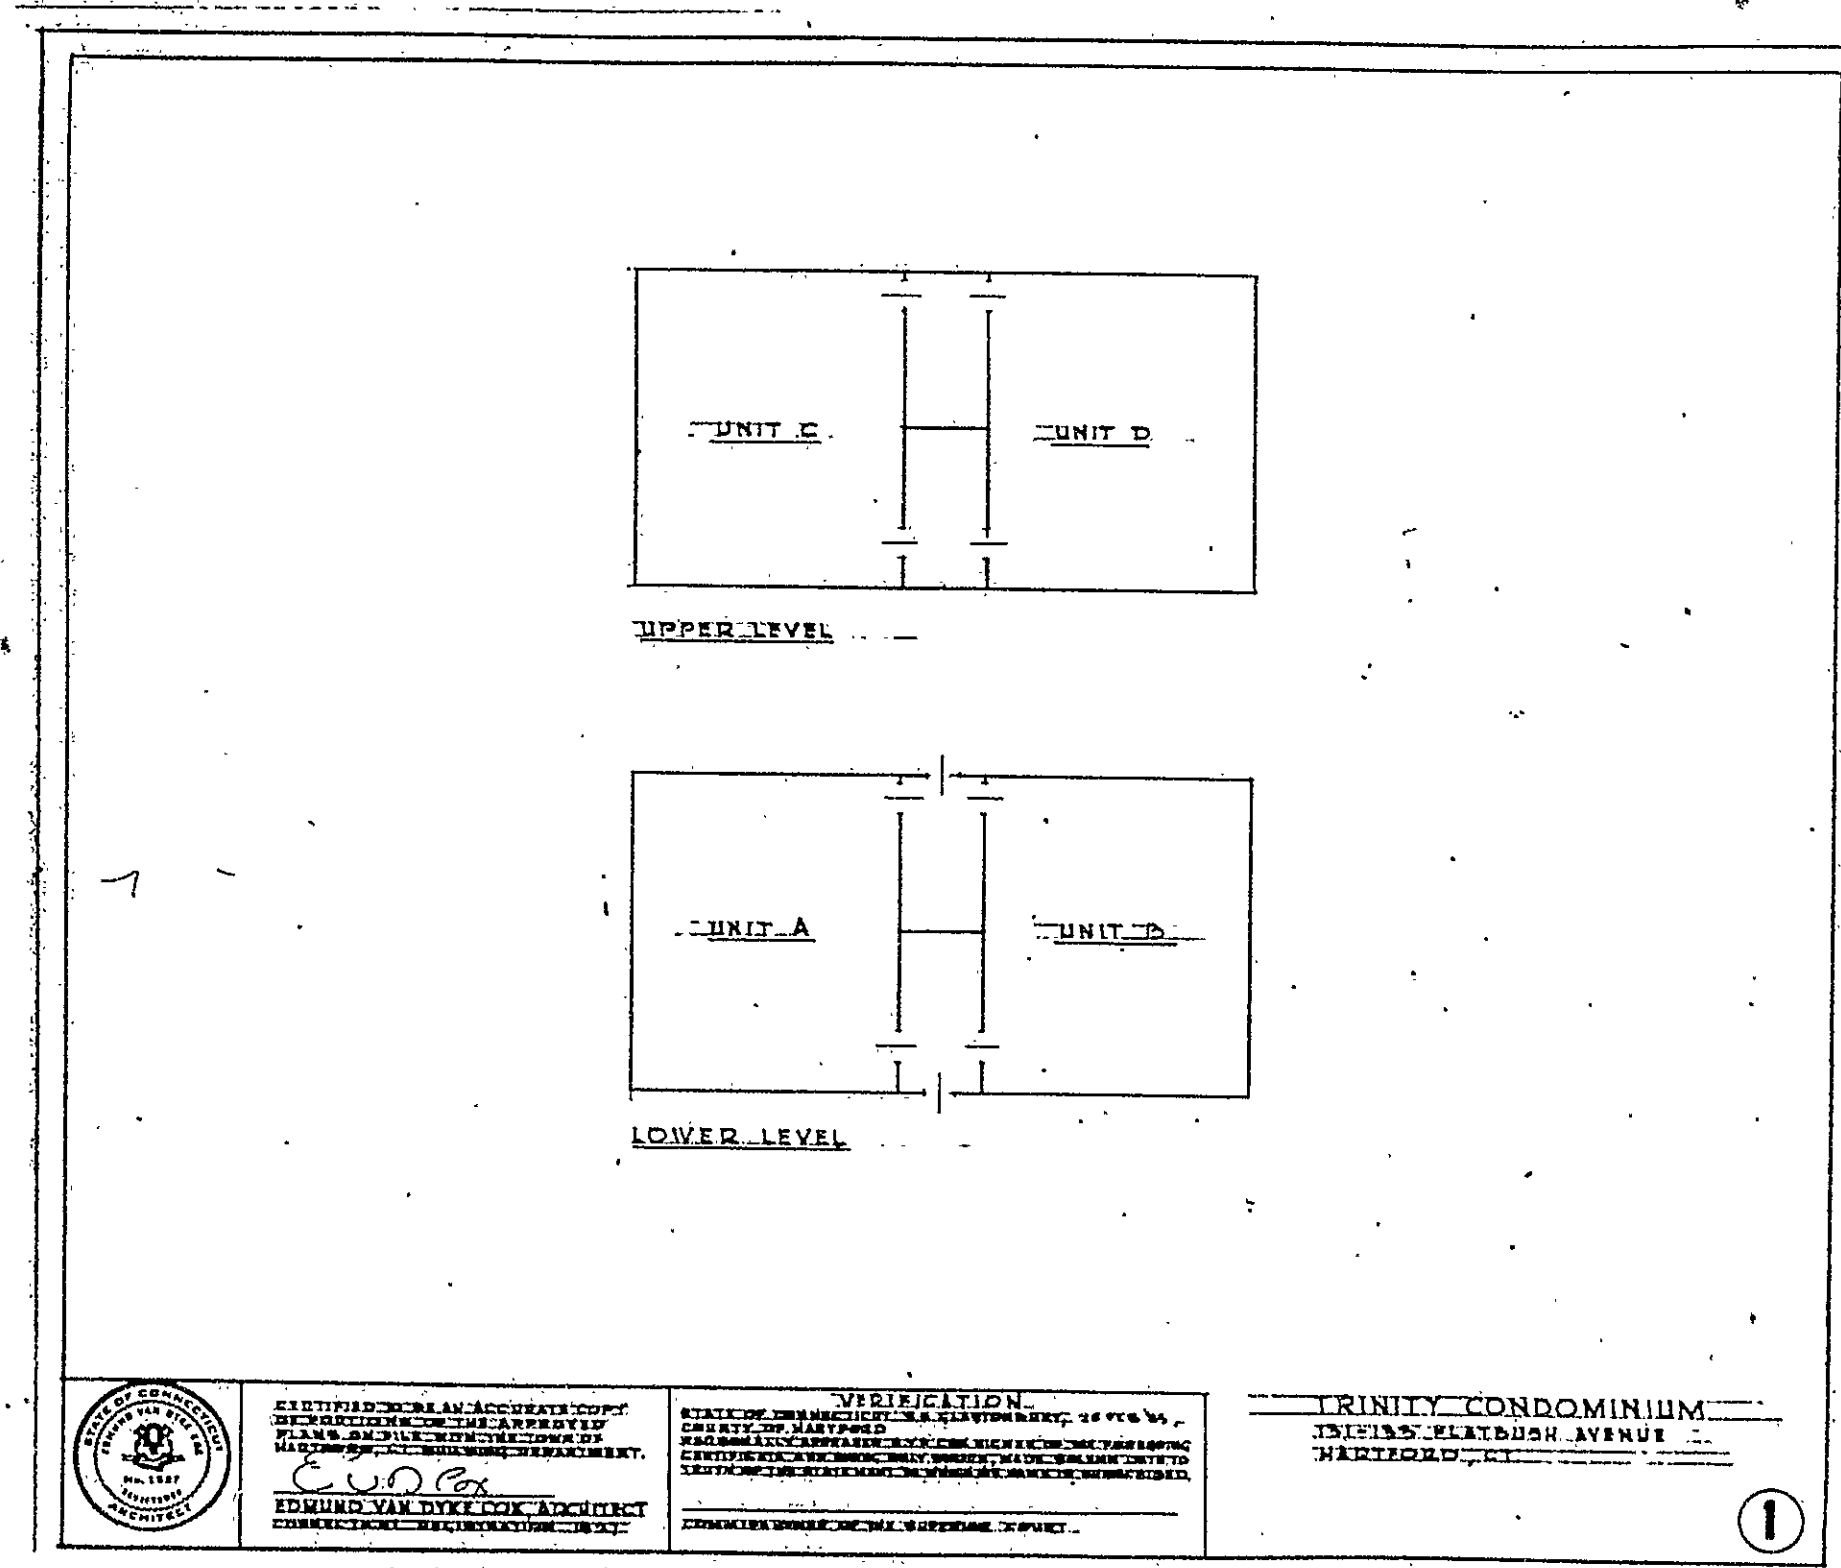
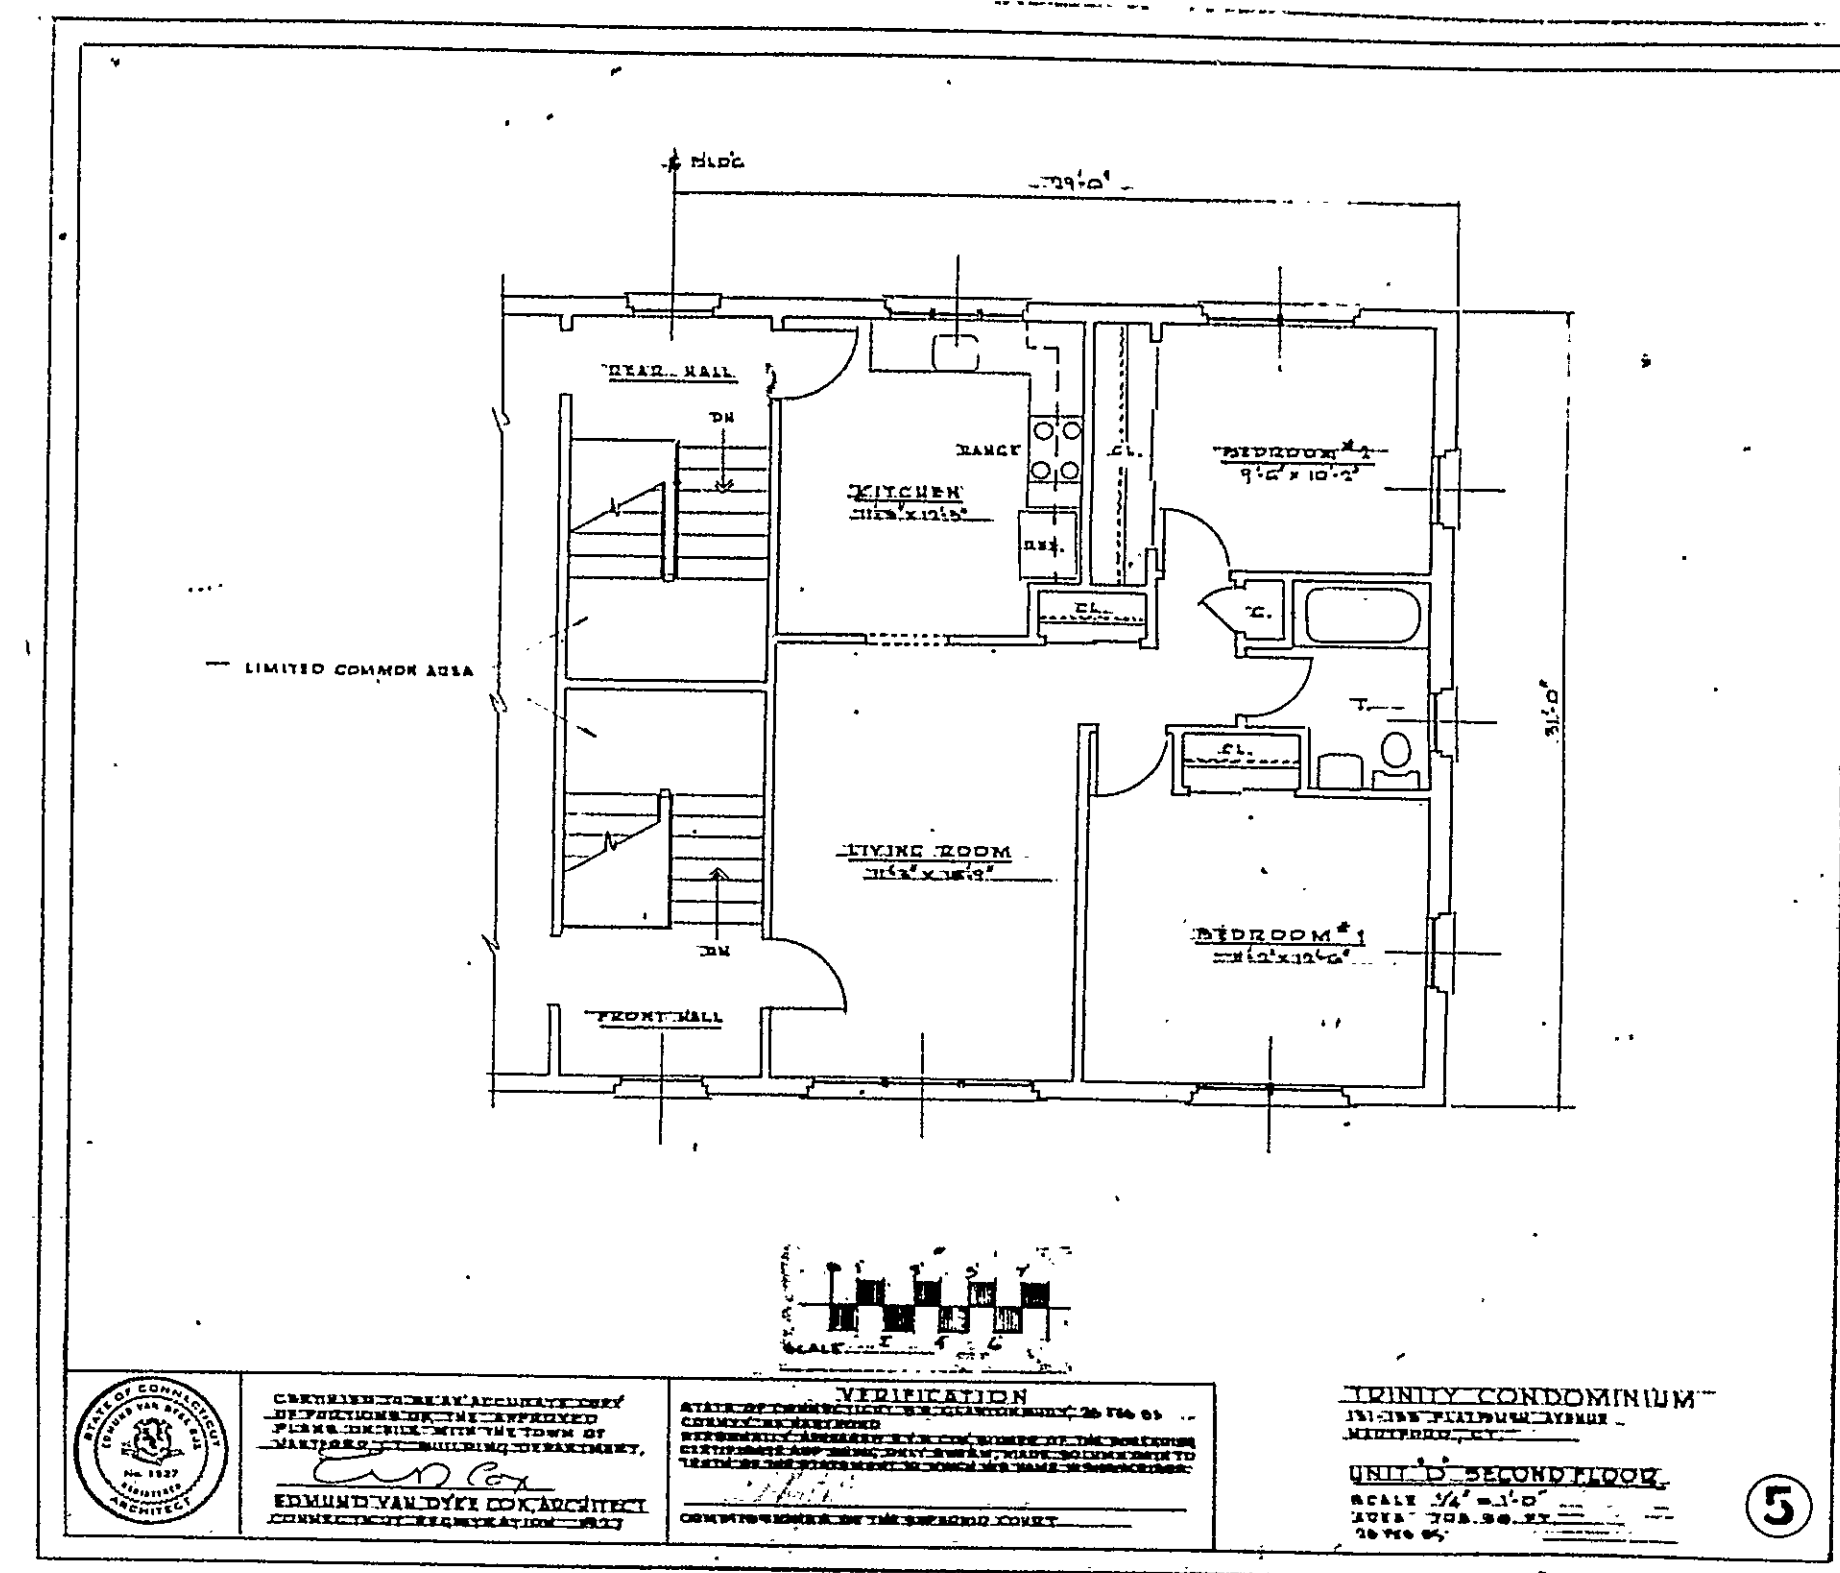
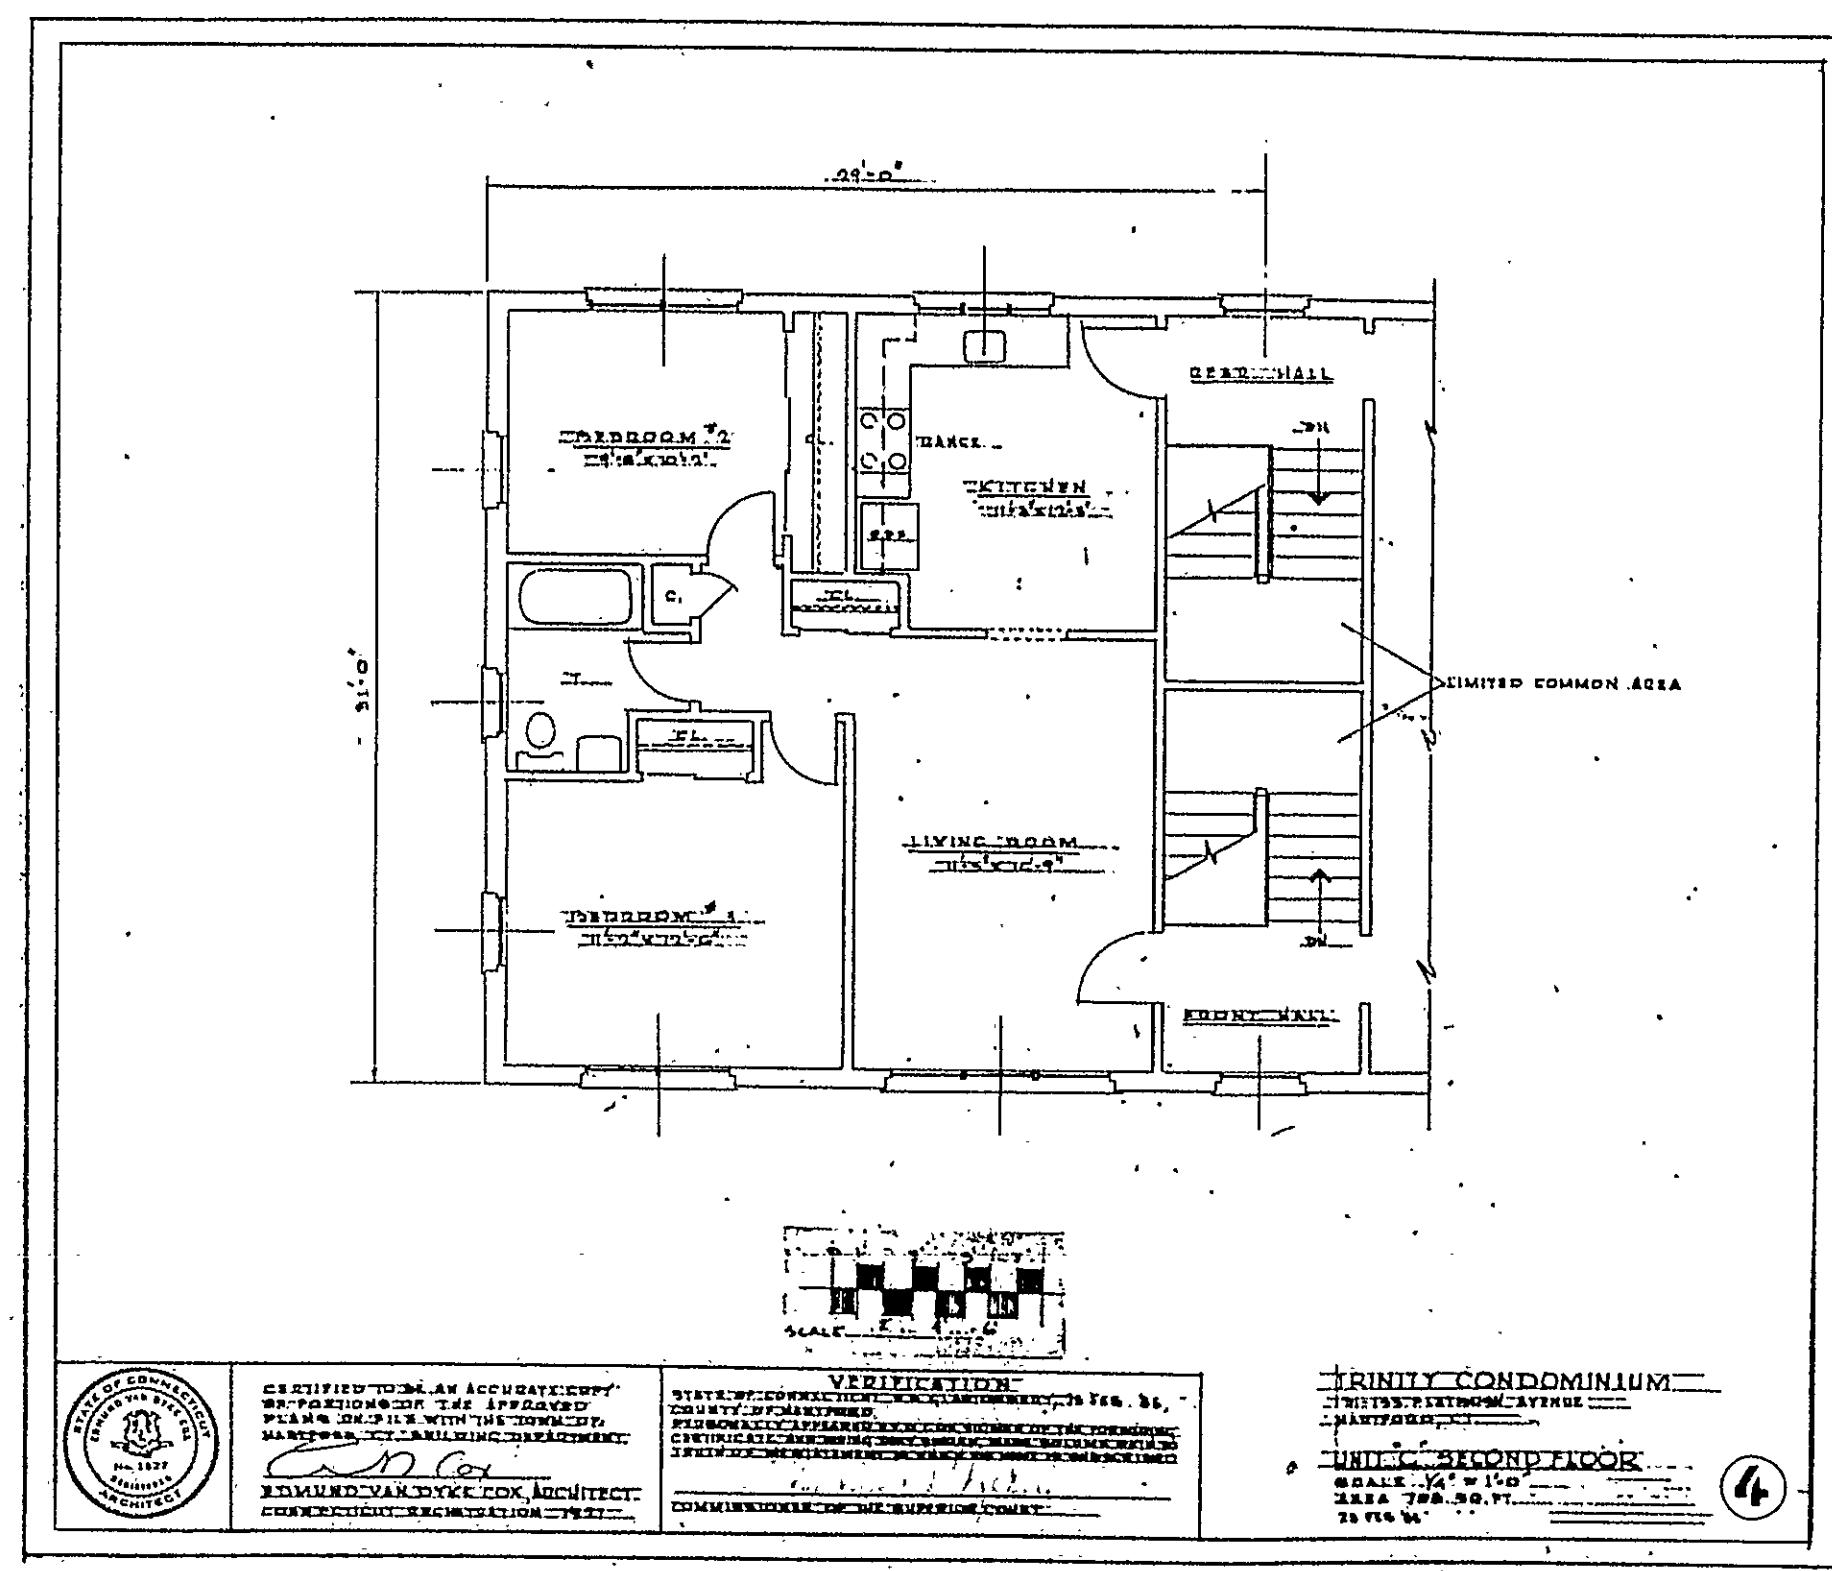


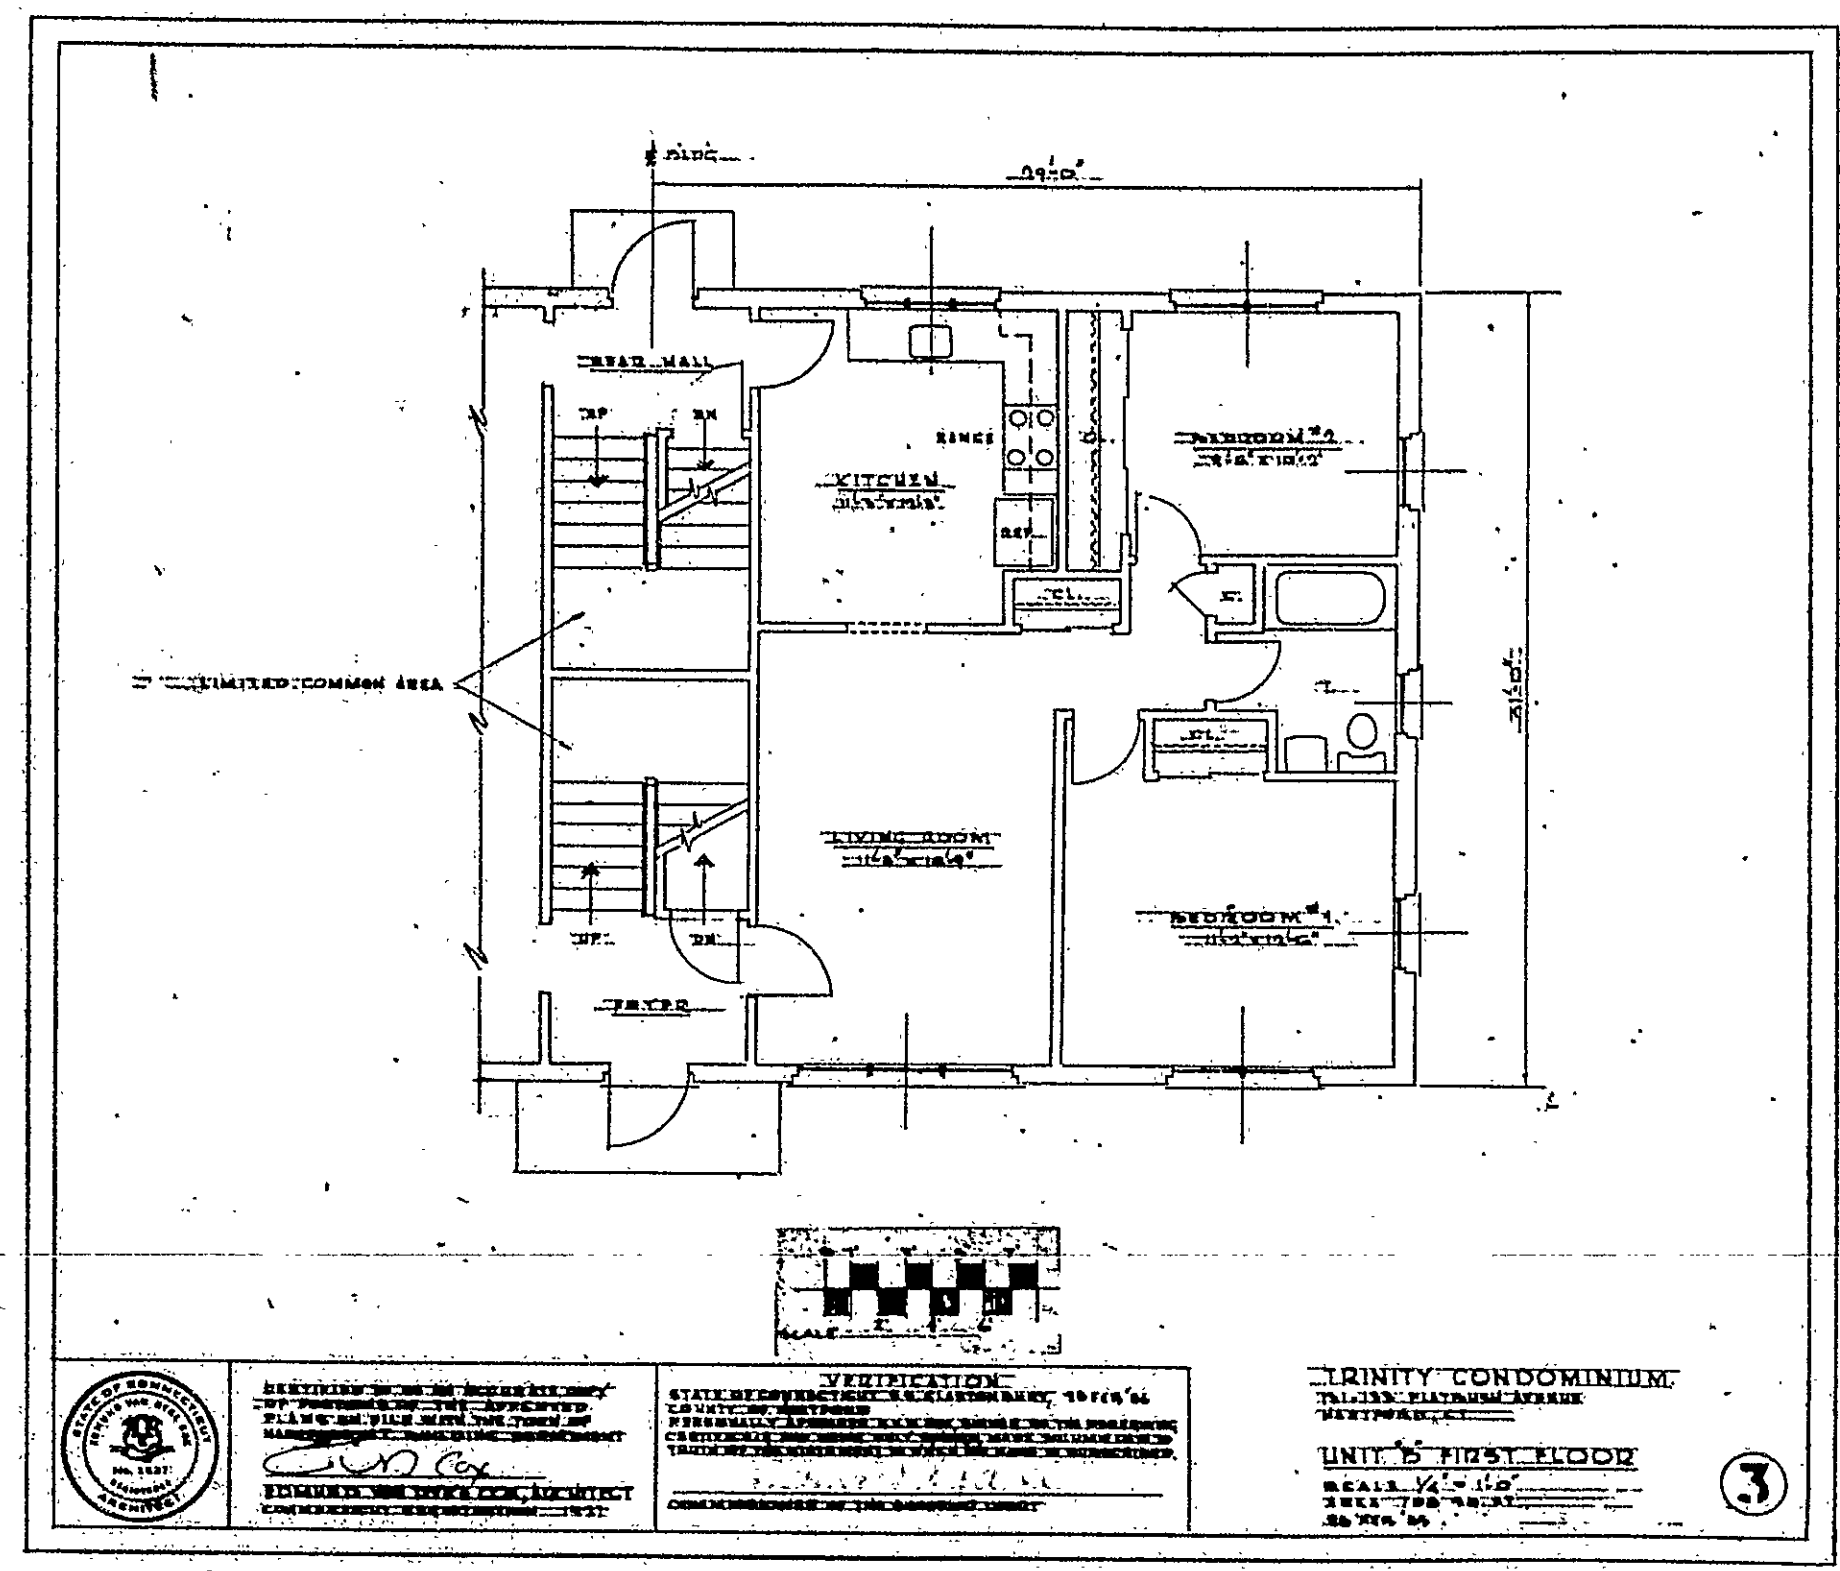

Circle 30 and 31