




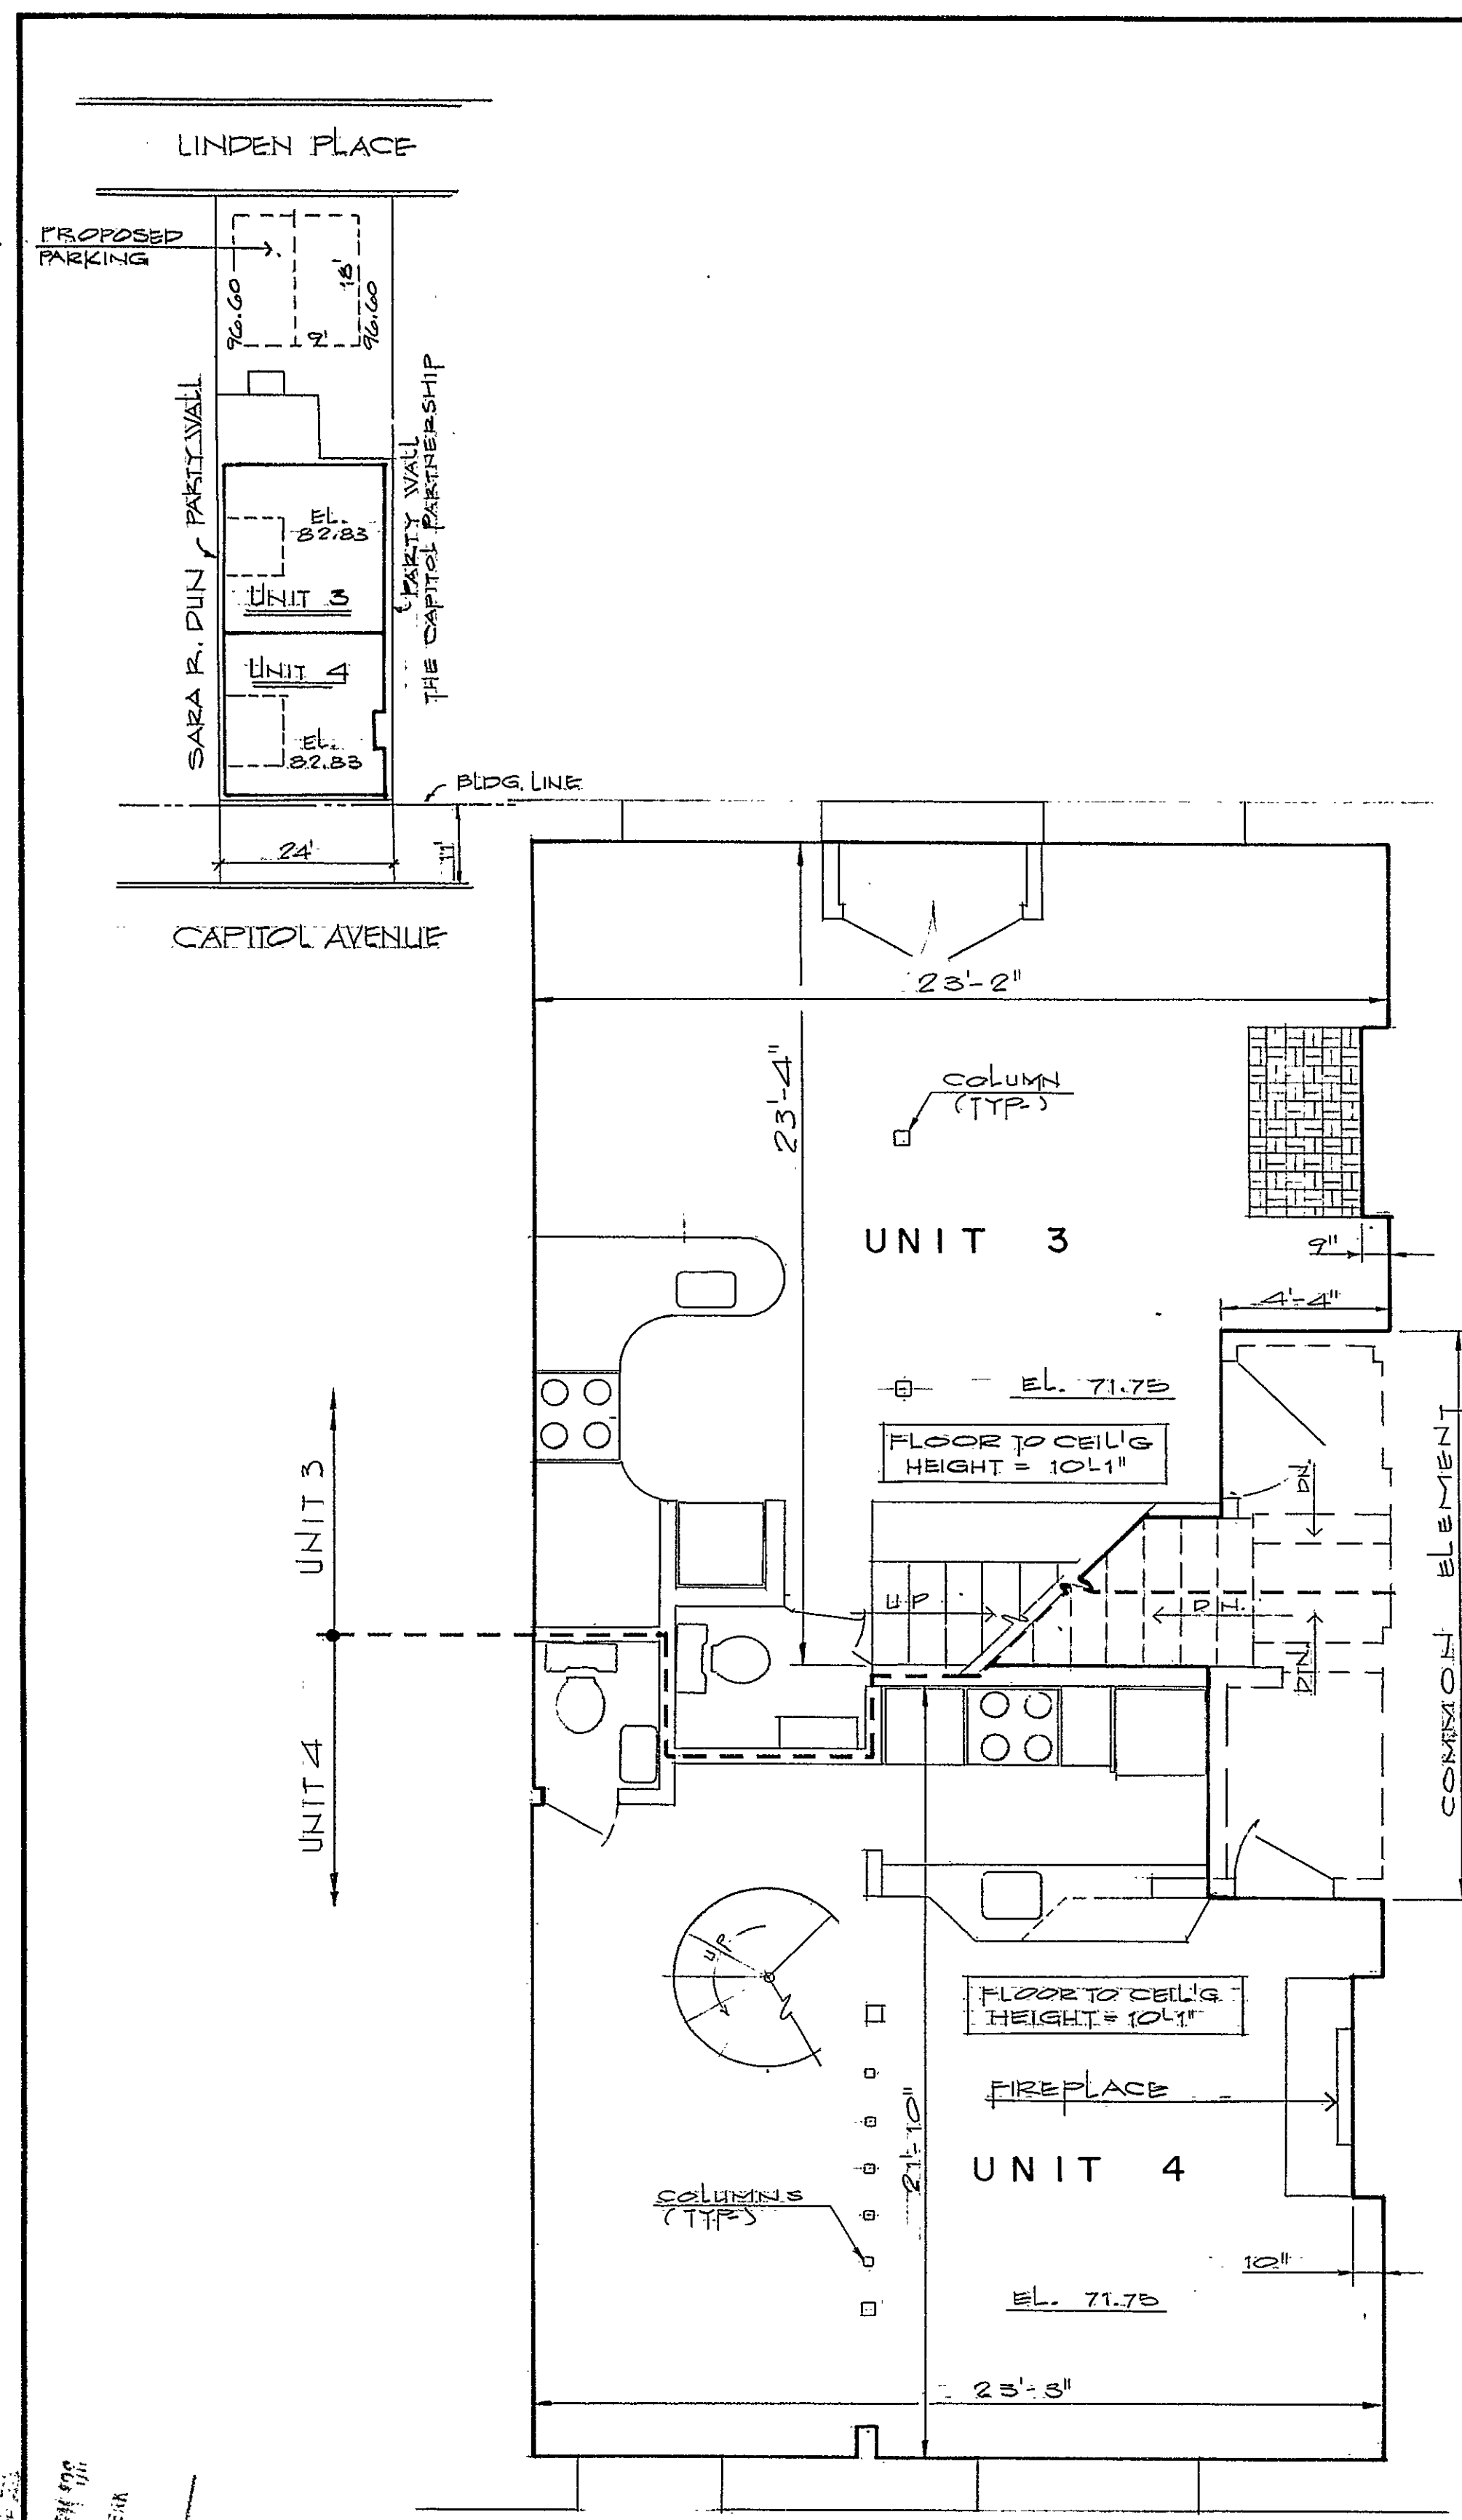

SECOND FLOOR
983.6 S.F.

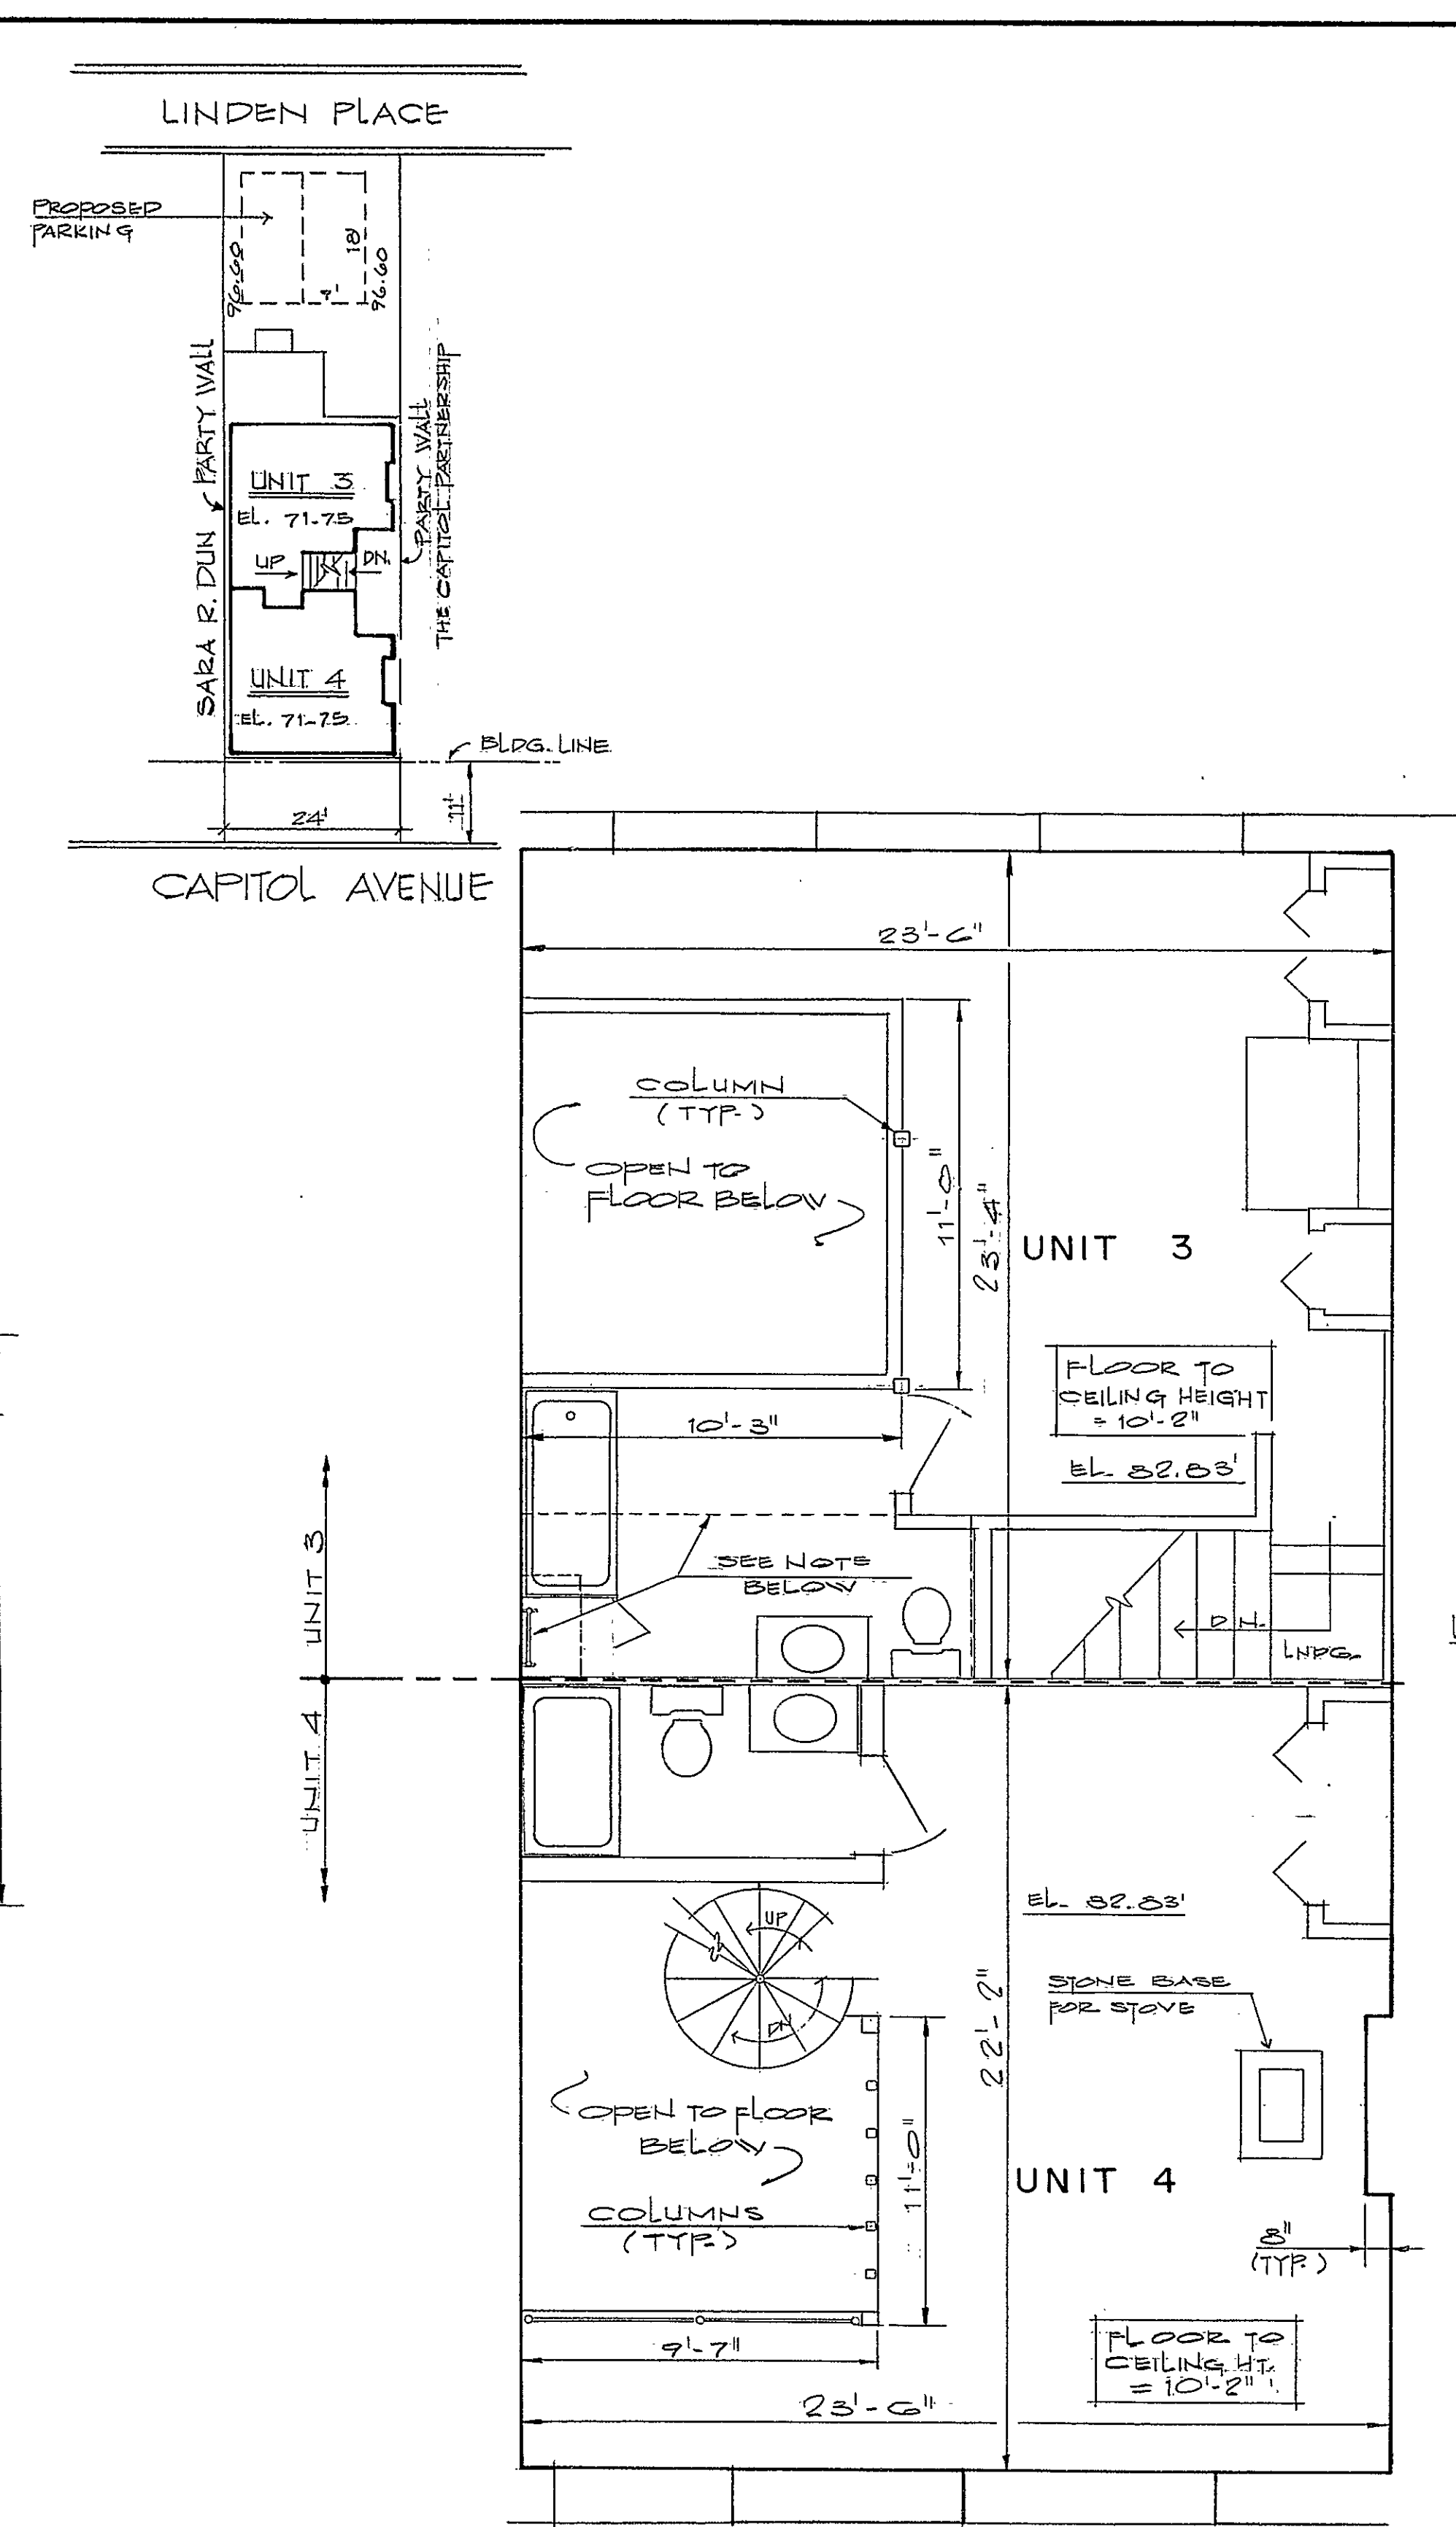

THIRD FLOOR
1065.2 S.F.


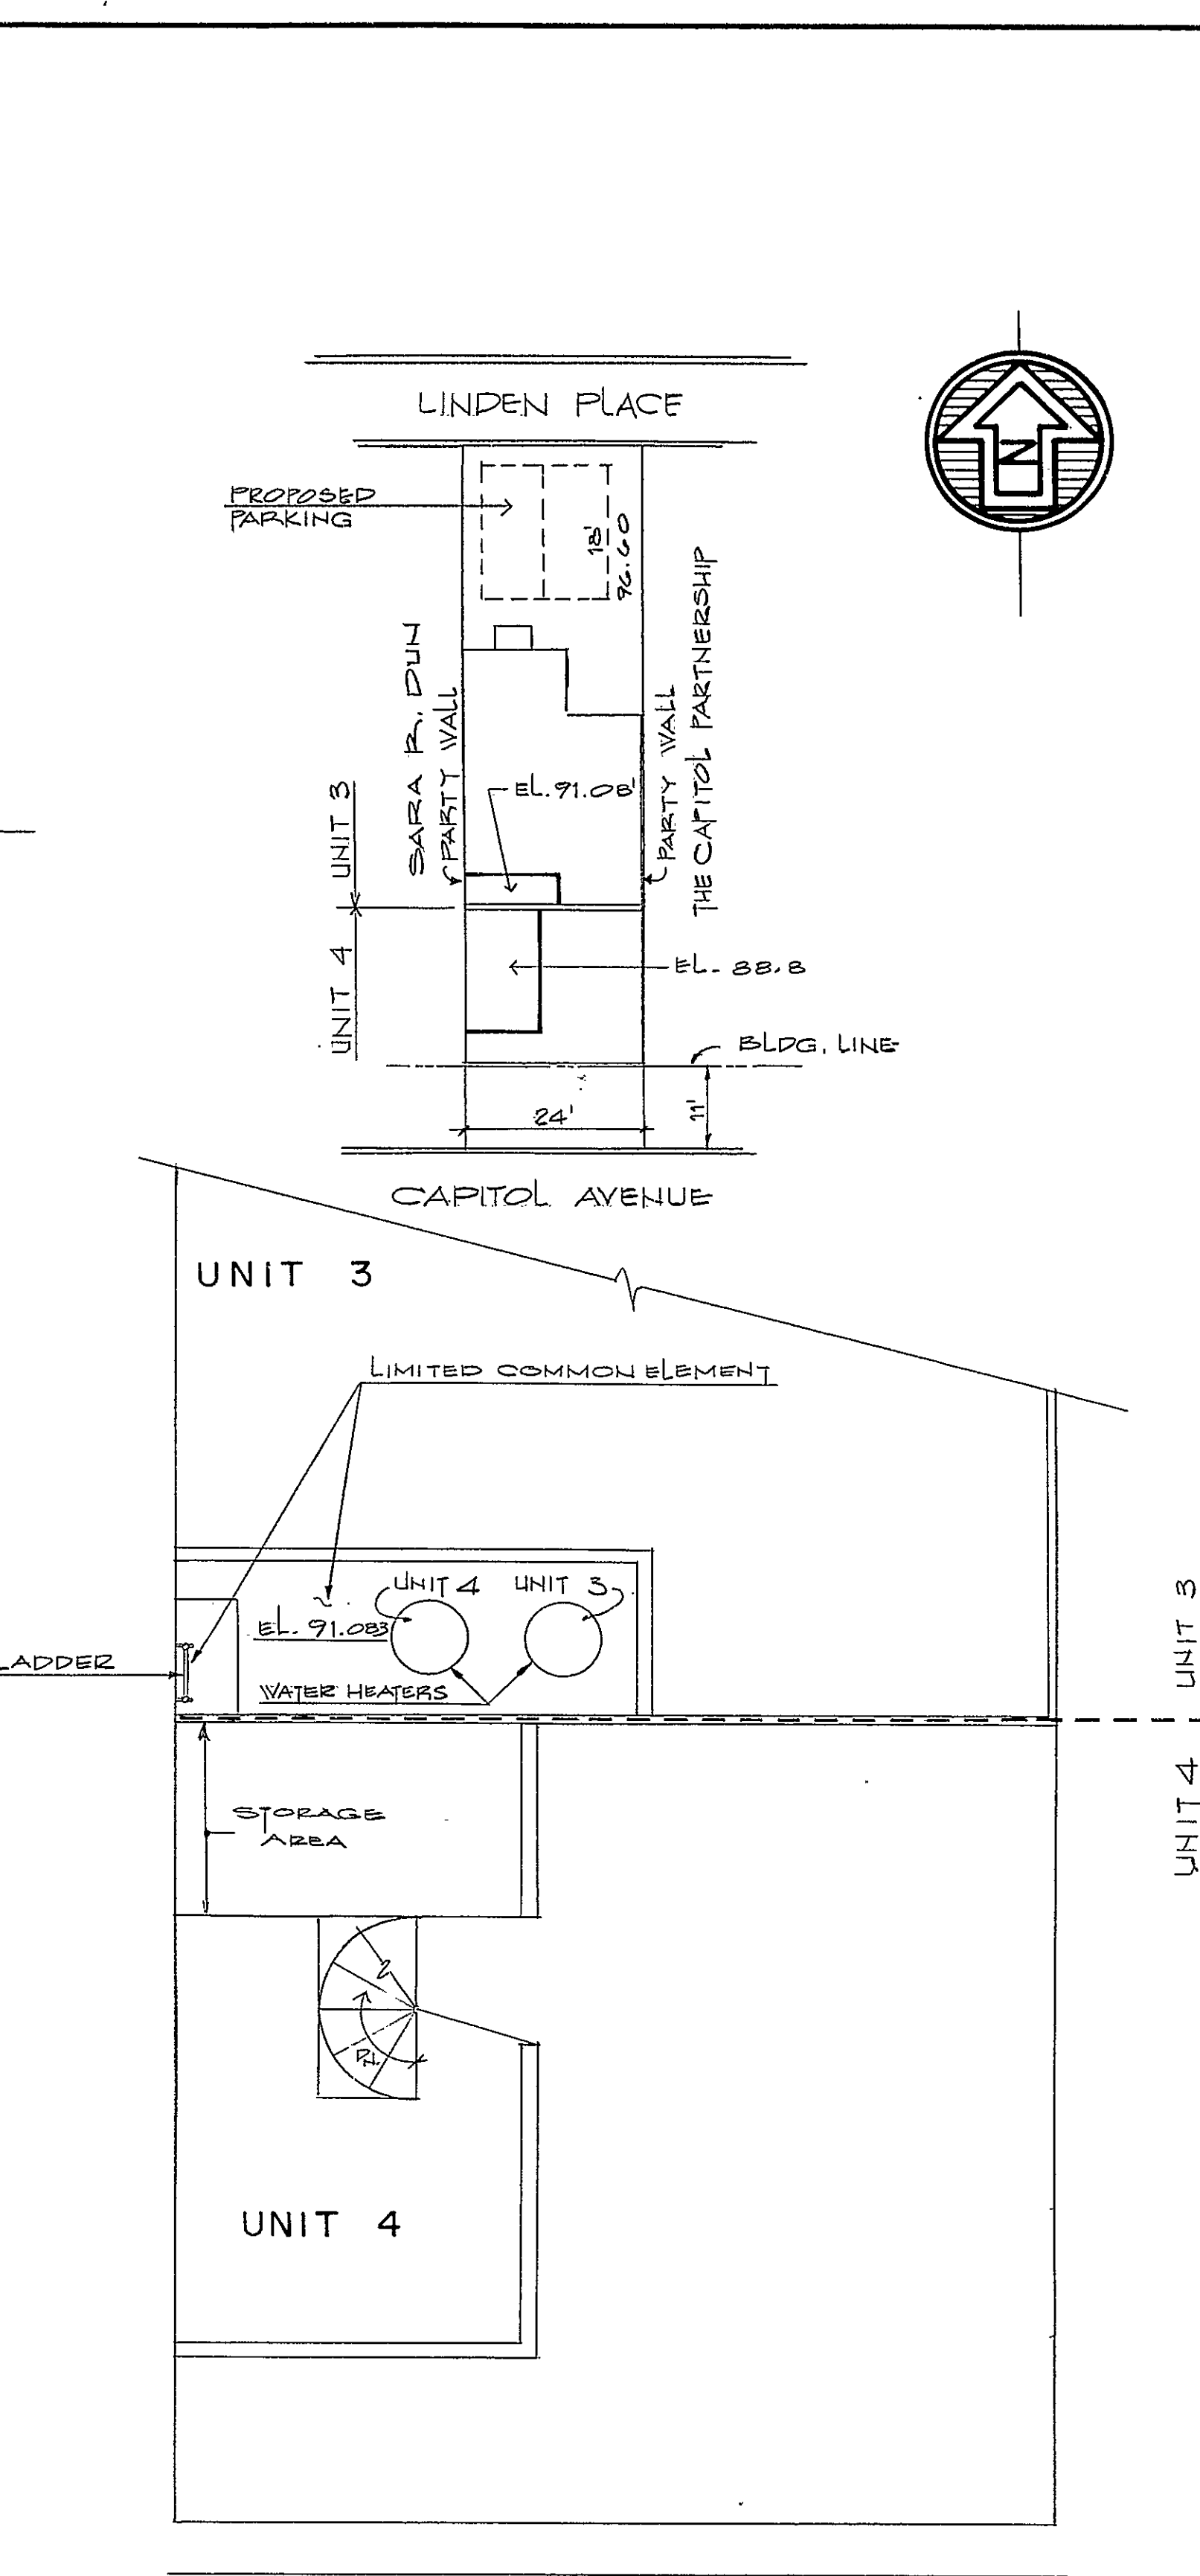


LOFT AREA


THIS PLAN CONTAINS ALL INFORMATION REQUIRED
BY CONNECTICUT GENERAL STATUTES SEC. 47-228

Joseph Hewes
JOSEPH HEWES, P.E.

January 29, 1986
DATE

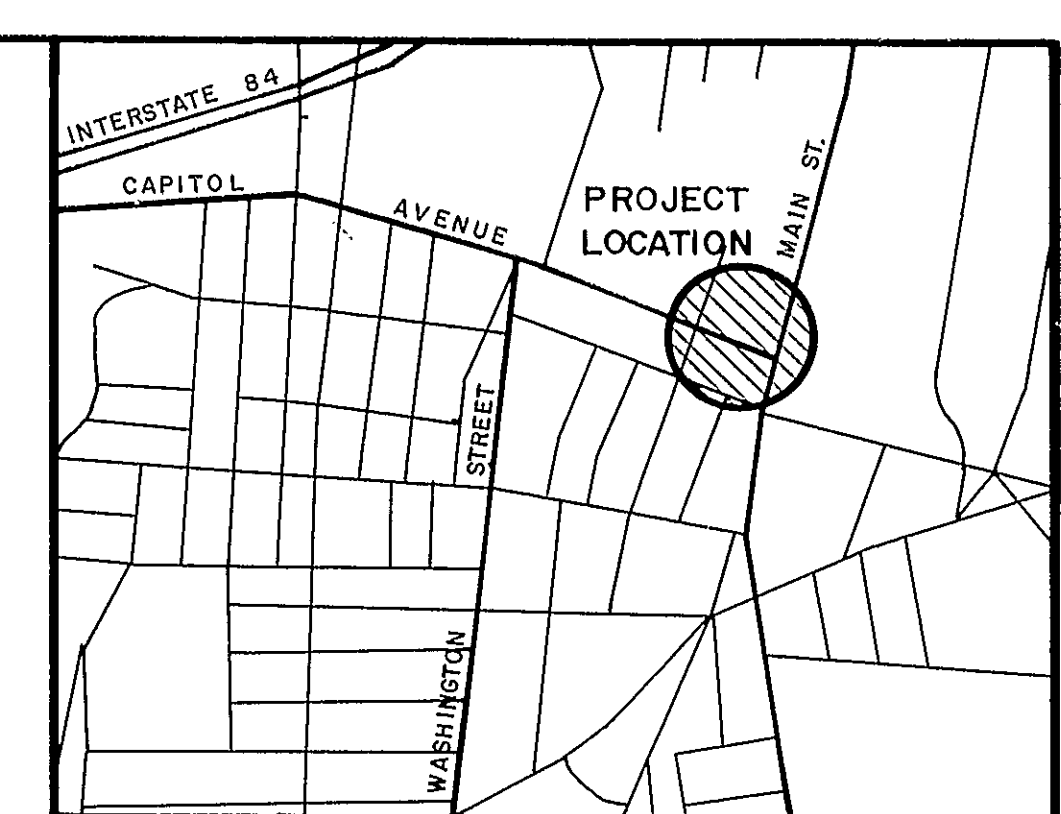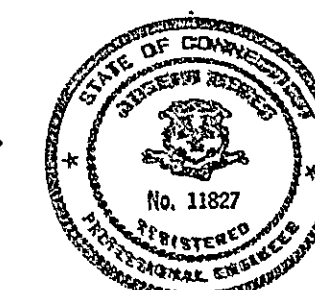

LOCATION PLAN

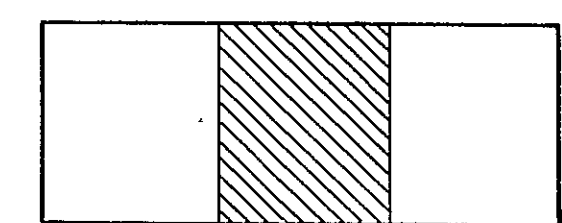

KEY PLAN

CAPITOL PLACE CONDOMINIUMS

54 CAPITOL AVENUE
HARTFORD, CONNECTICUT

SECOND FLOOR, THIRD FLOOR AND LOFT AREA-PLANS

Drawn: M. L. MAYO
Checked: J. HEWES
Scale: 1/4" = 1'-0"
Date: 1-29-86
REV: 3-31-86

Sheet No.

3

