


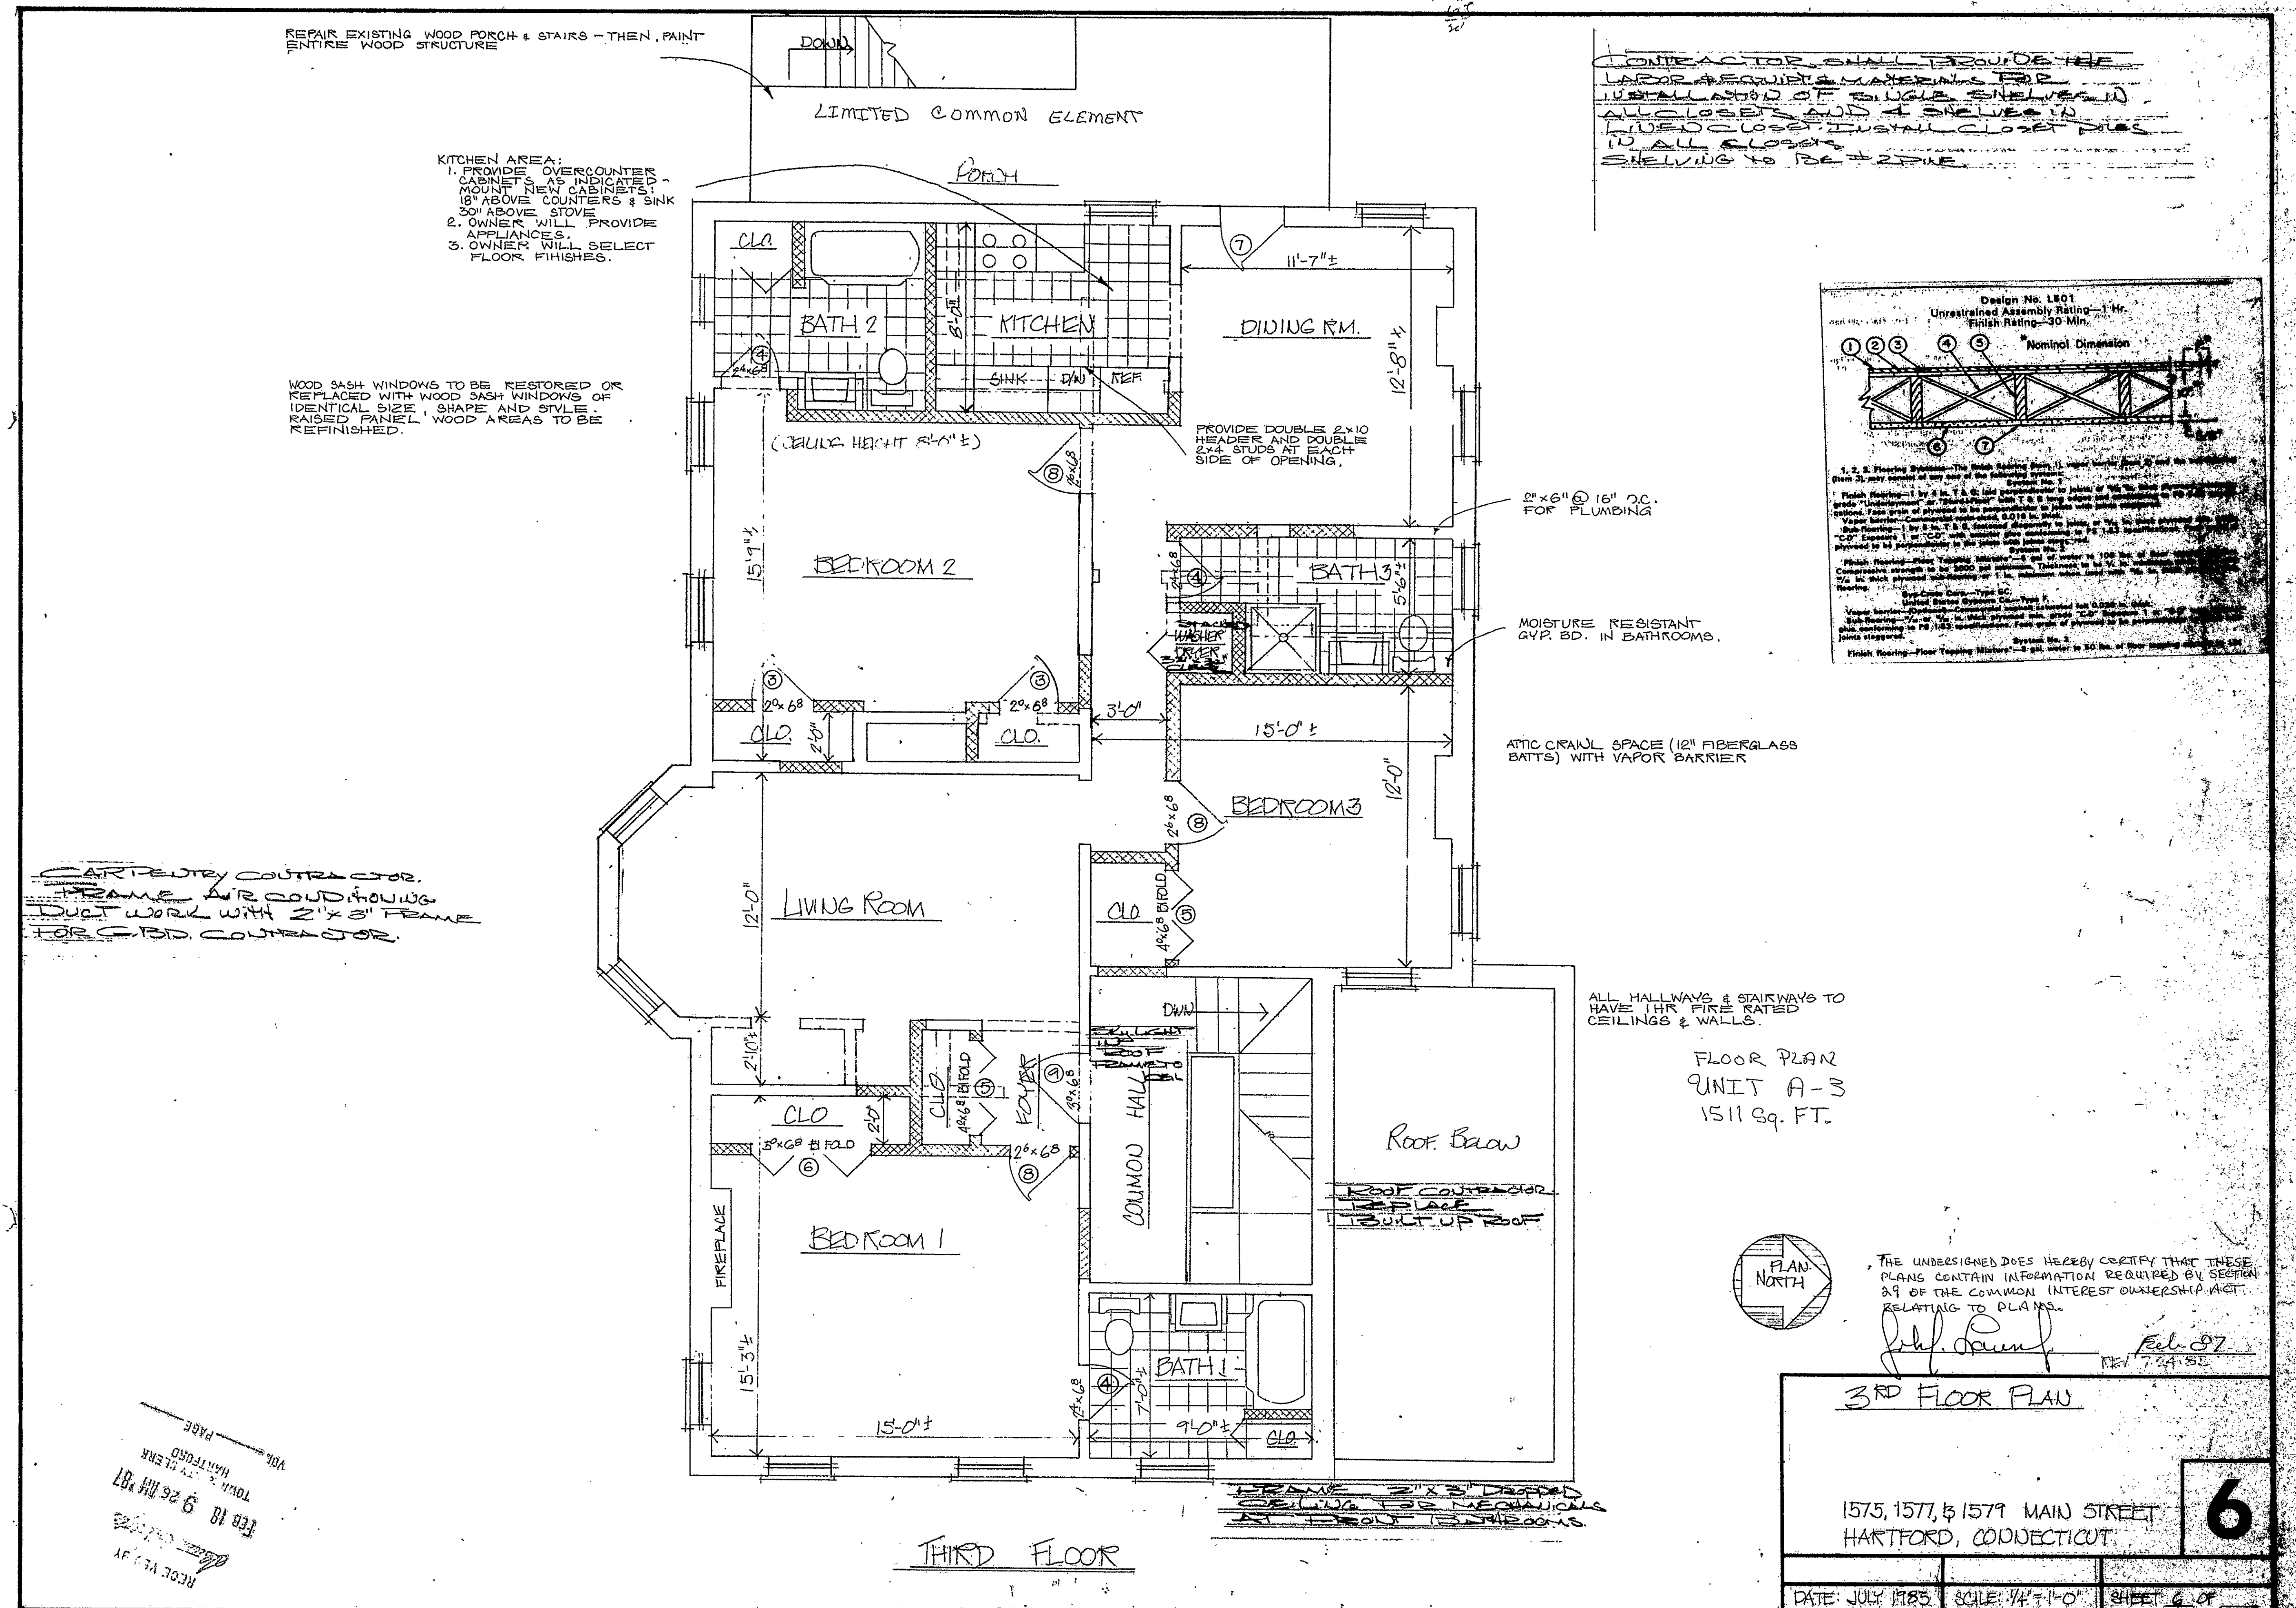

Cond Floor Plan # 84