




Condo Plan # 25

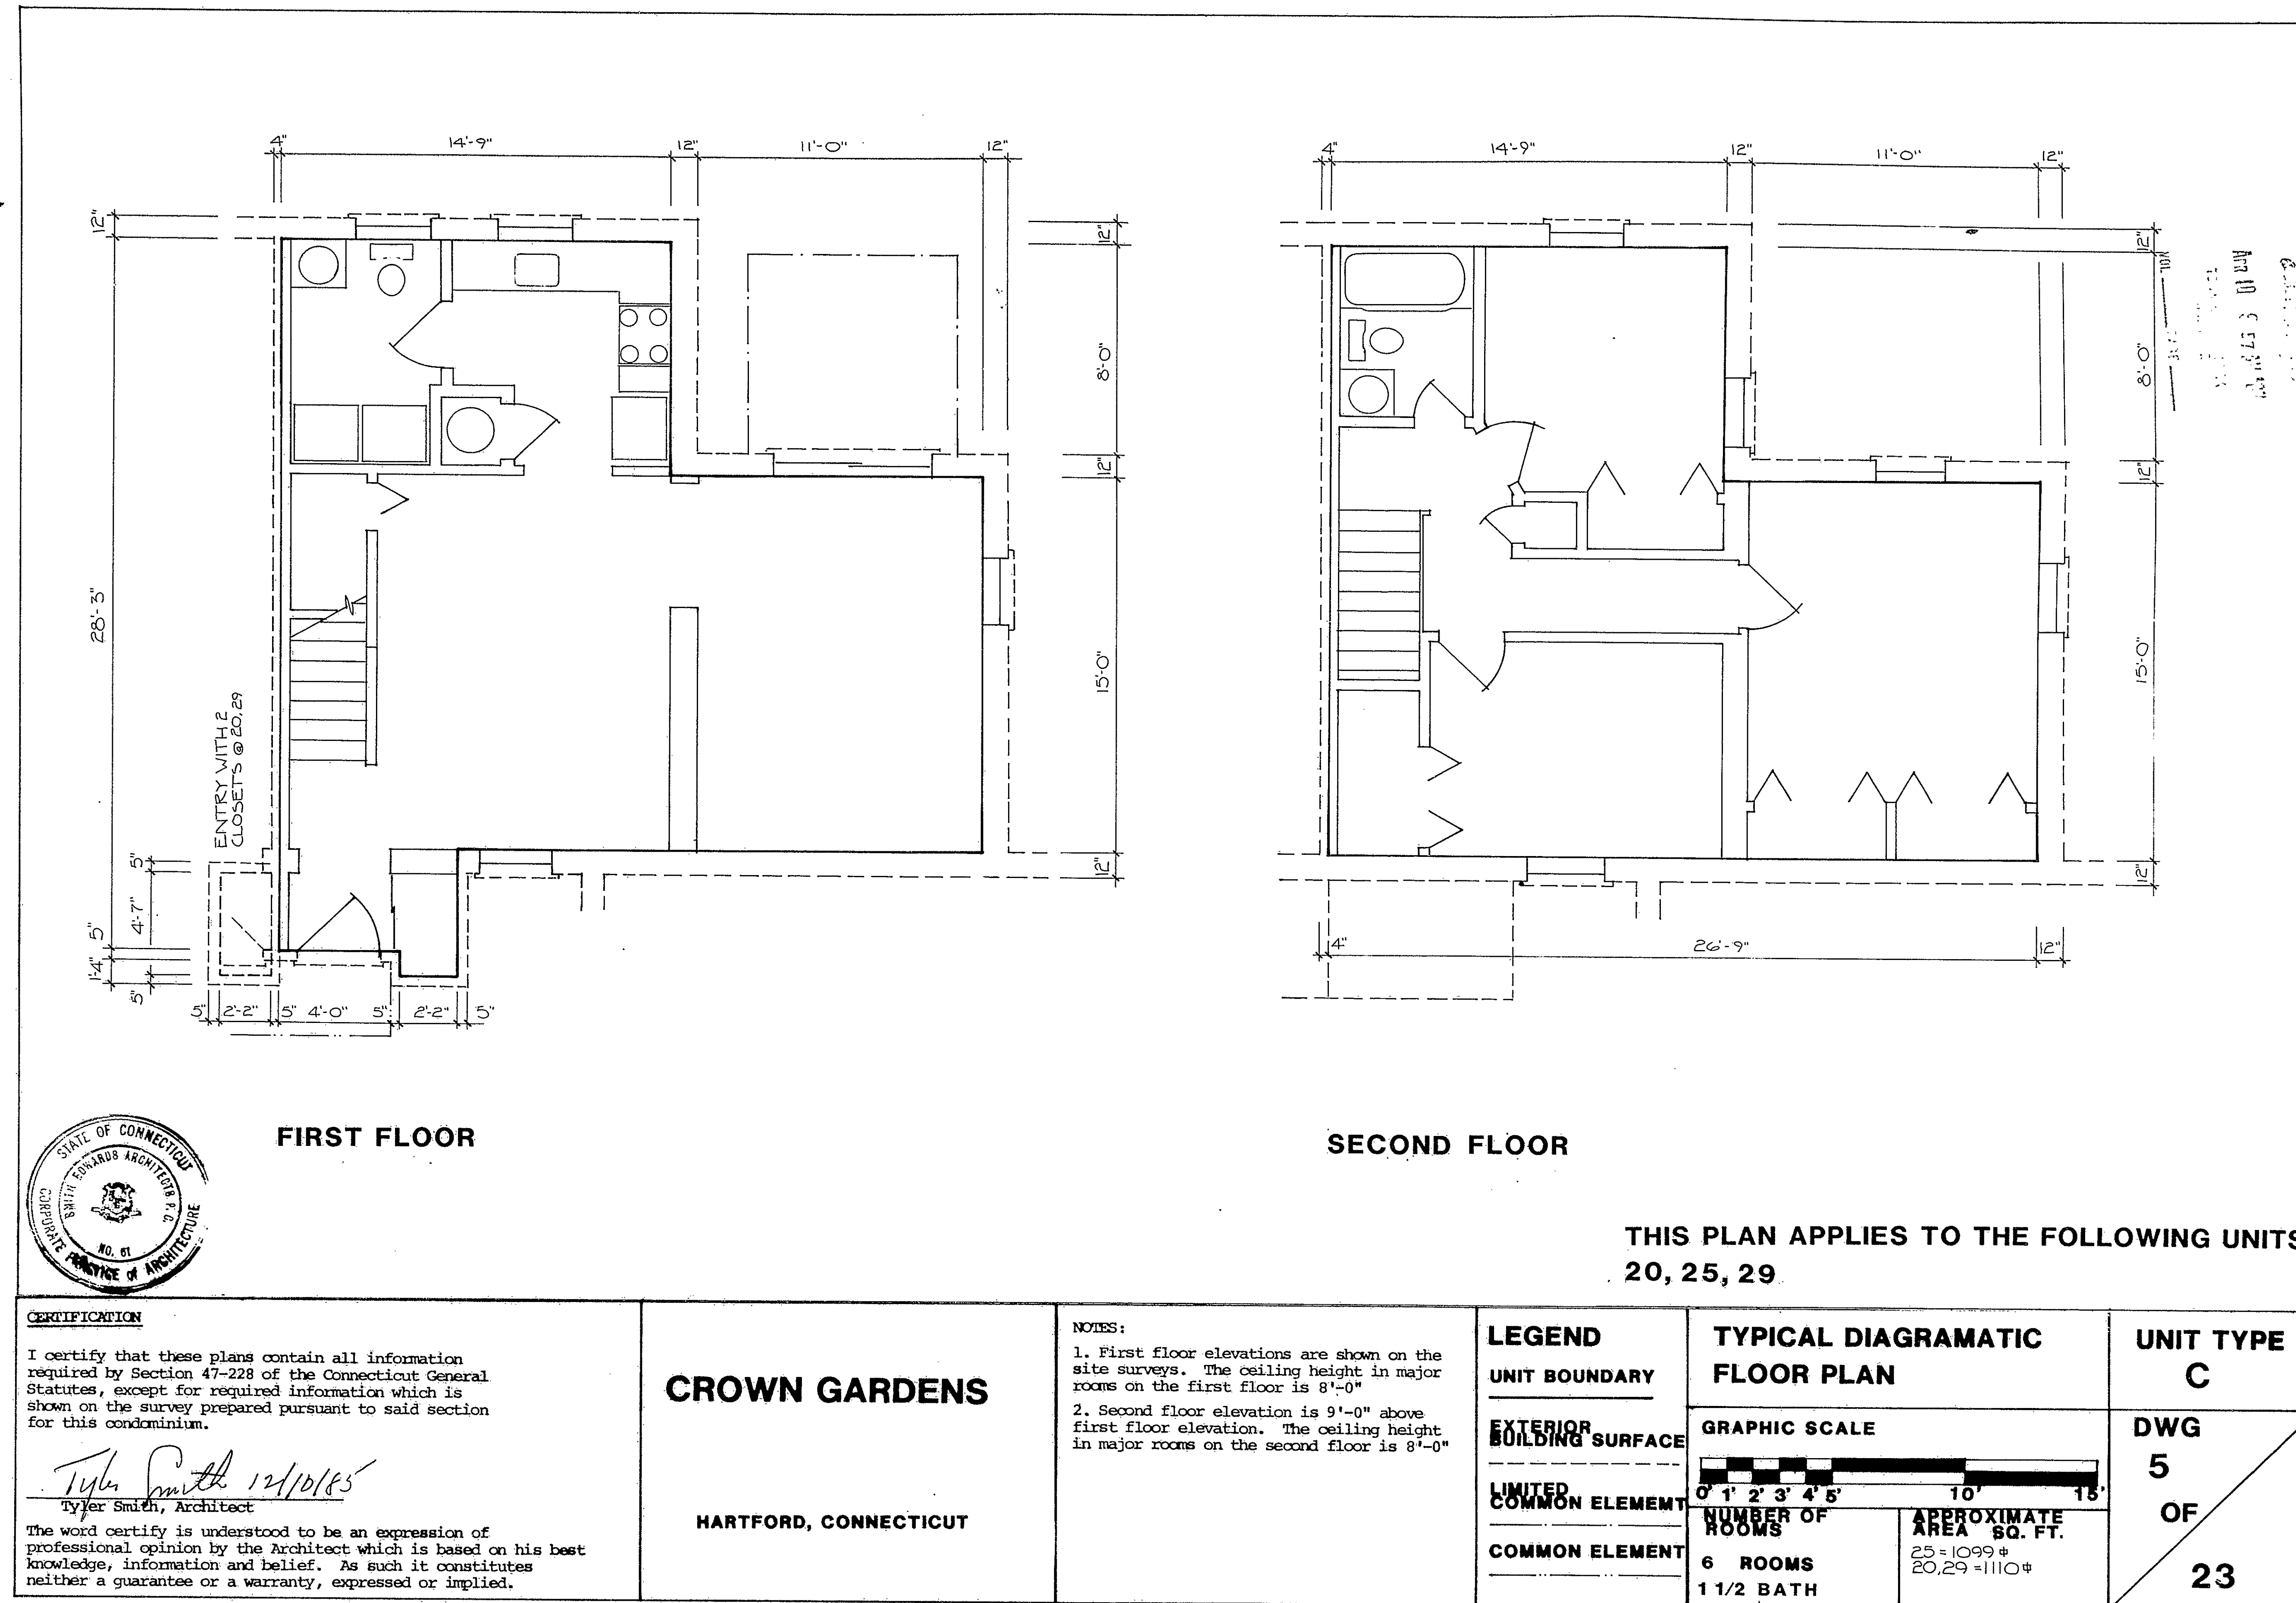