
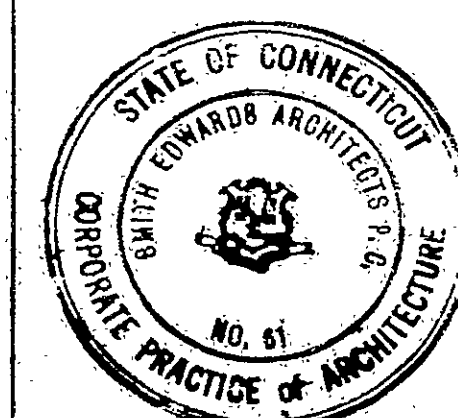


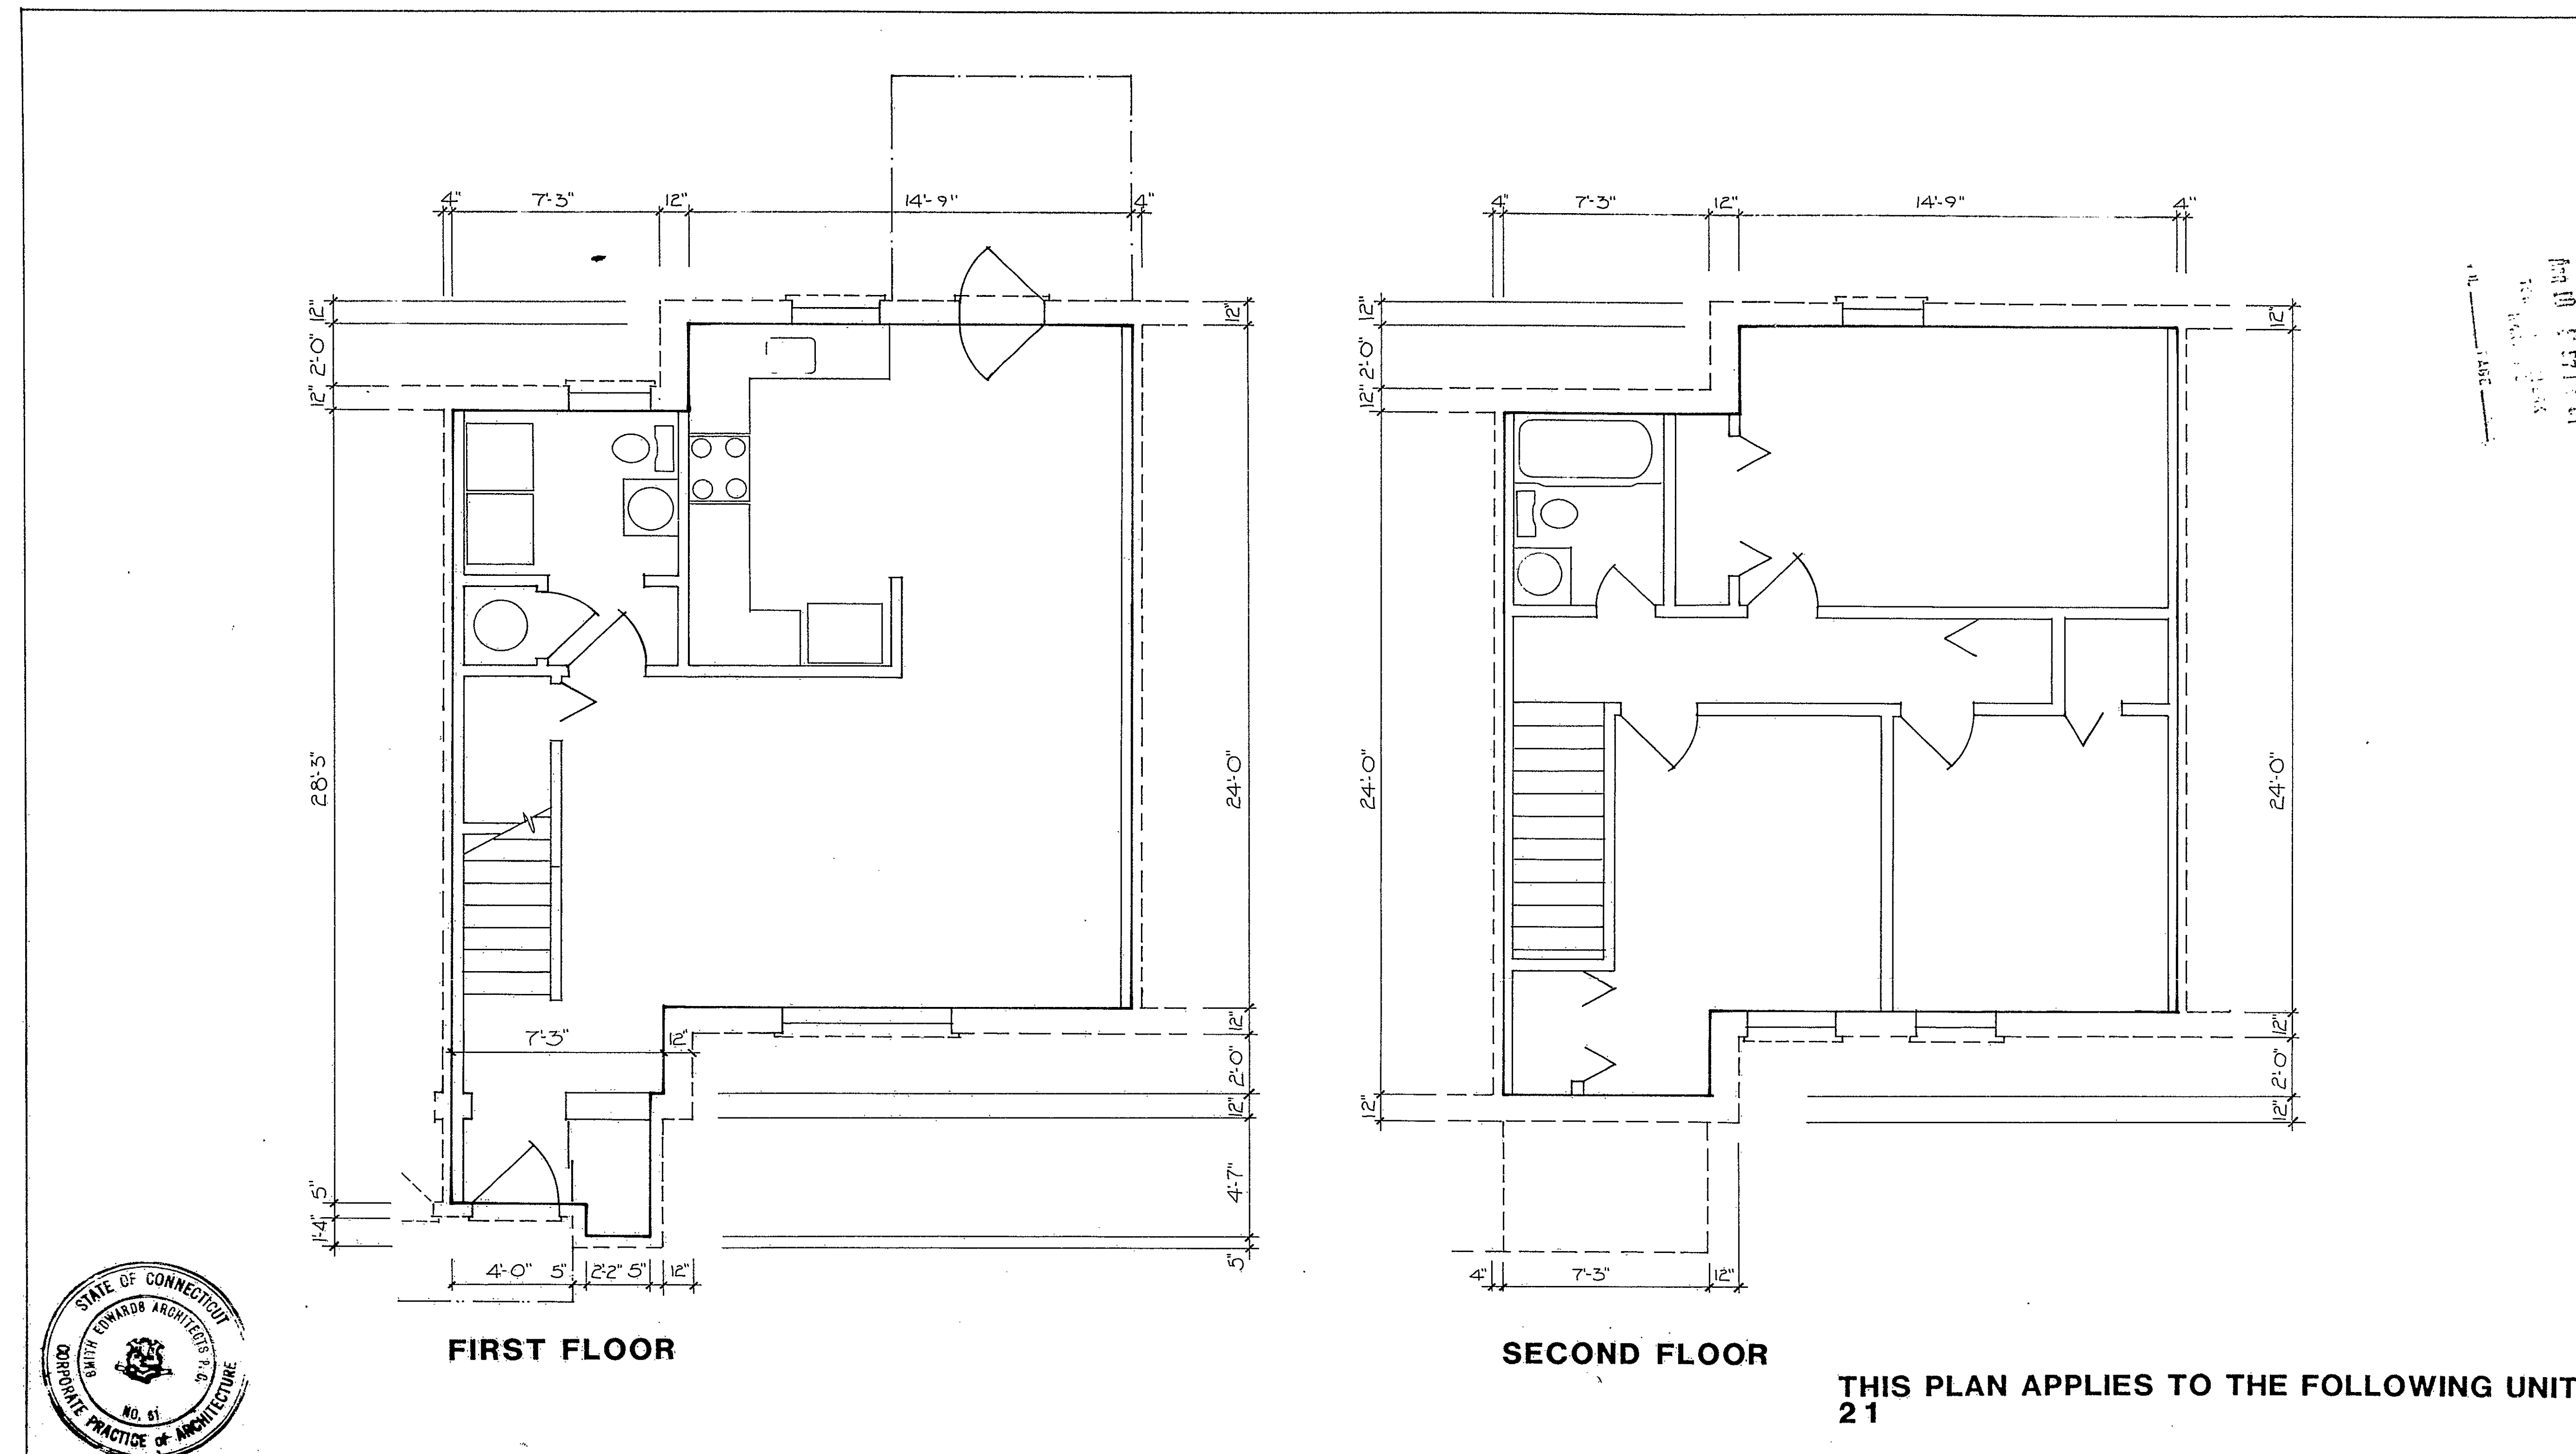

CERTIFICATION
 I certify that these plans contain all information required by Section 47-228 of the Connecticut General Statutes, except for required information which is shown on the survey prepared pursuant to said section for this condominium.
 Tyler Smith, Architect
 12/10/15
 The word certify is understood to be an expression of professional opinion by the Architect which is based on his best knowledge, information and belief. As such it constitutes neither a guarantee or a warranty, expressed or implied.

CROWN GARDENS
 HARTFORD, CONNECTICUT

NOTES:
 1. First floor elevations are shown on the site surveys. The ceiling height in major rooms on the first floor is 8'-0".
 2. Second floor elevation is 9'-0" above first floor elevation. The ceiling height in major rooms on the second floor is 8'-0".

LEGEND
 UNIT BOUNDARY
 EXTERIOR BUILDING SURFACE
 LIMITED COMMON ELEMENT
 COMMON ELEMENT

TYPICAL DIAGRAMATIC FLOOR PLAN
 GRAPHIC SCALE
 0' 1' 2' 3' 4' 5' 10' 15'
 NUMBER OF ROOMS
 6 ROOMS
 1 1/2 BATH
 APPROXIMATE AREA SQ. FT.
 21 = 1129#

UNIT TYPE D
 DWG 7 OF 23

Condo Plan #85

