




*Condo Plan #85*

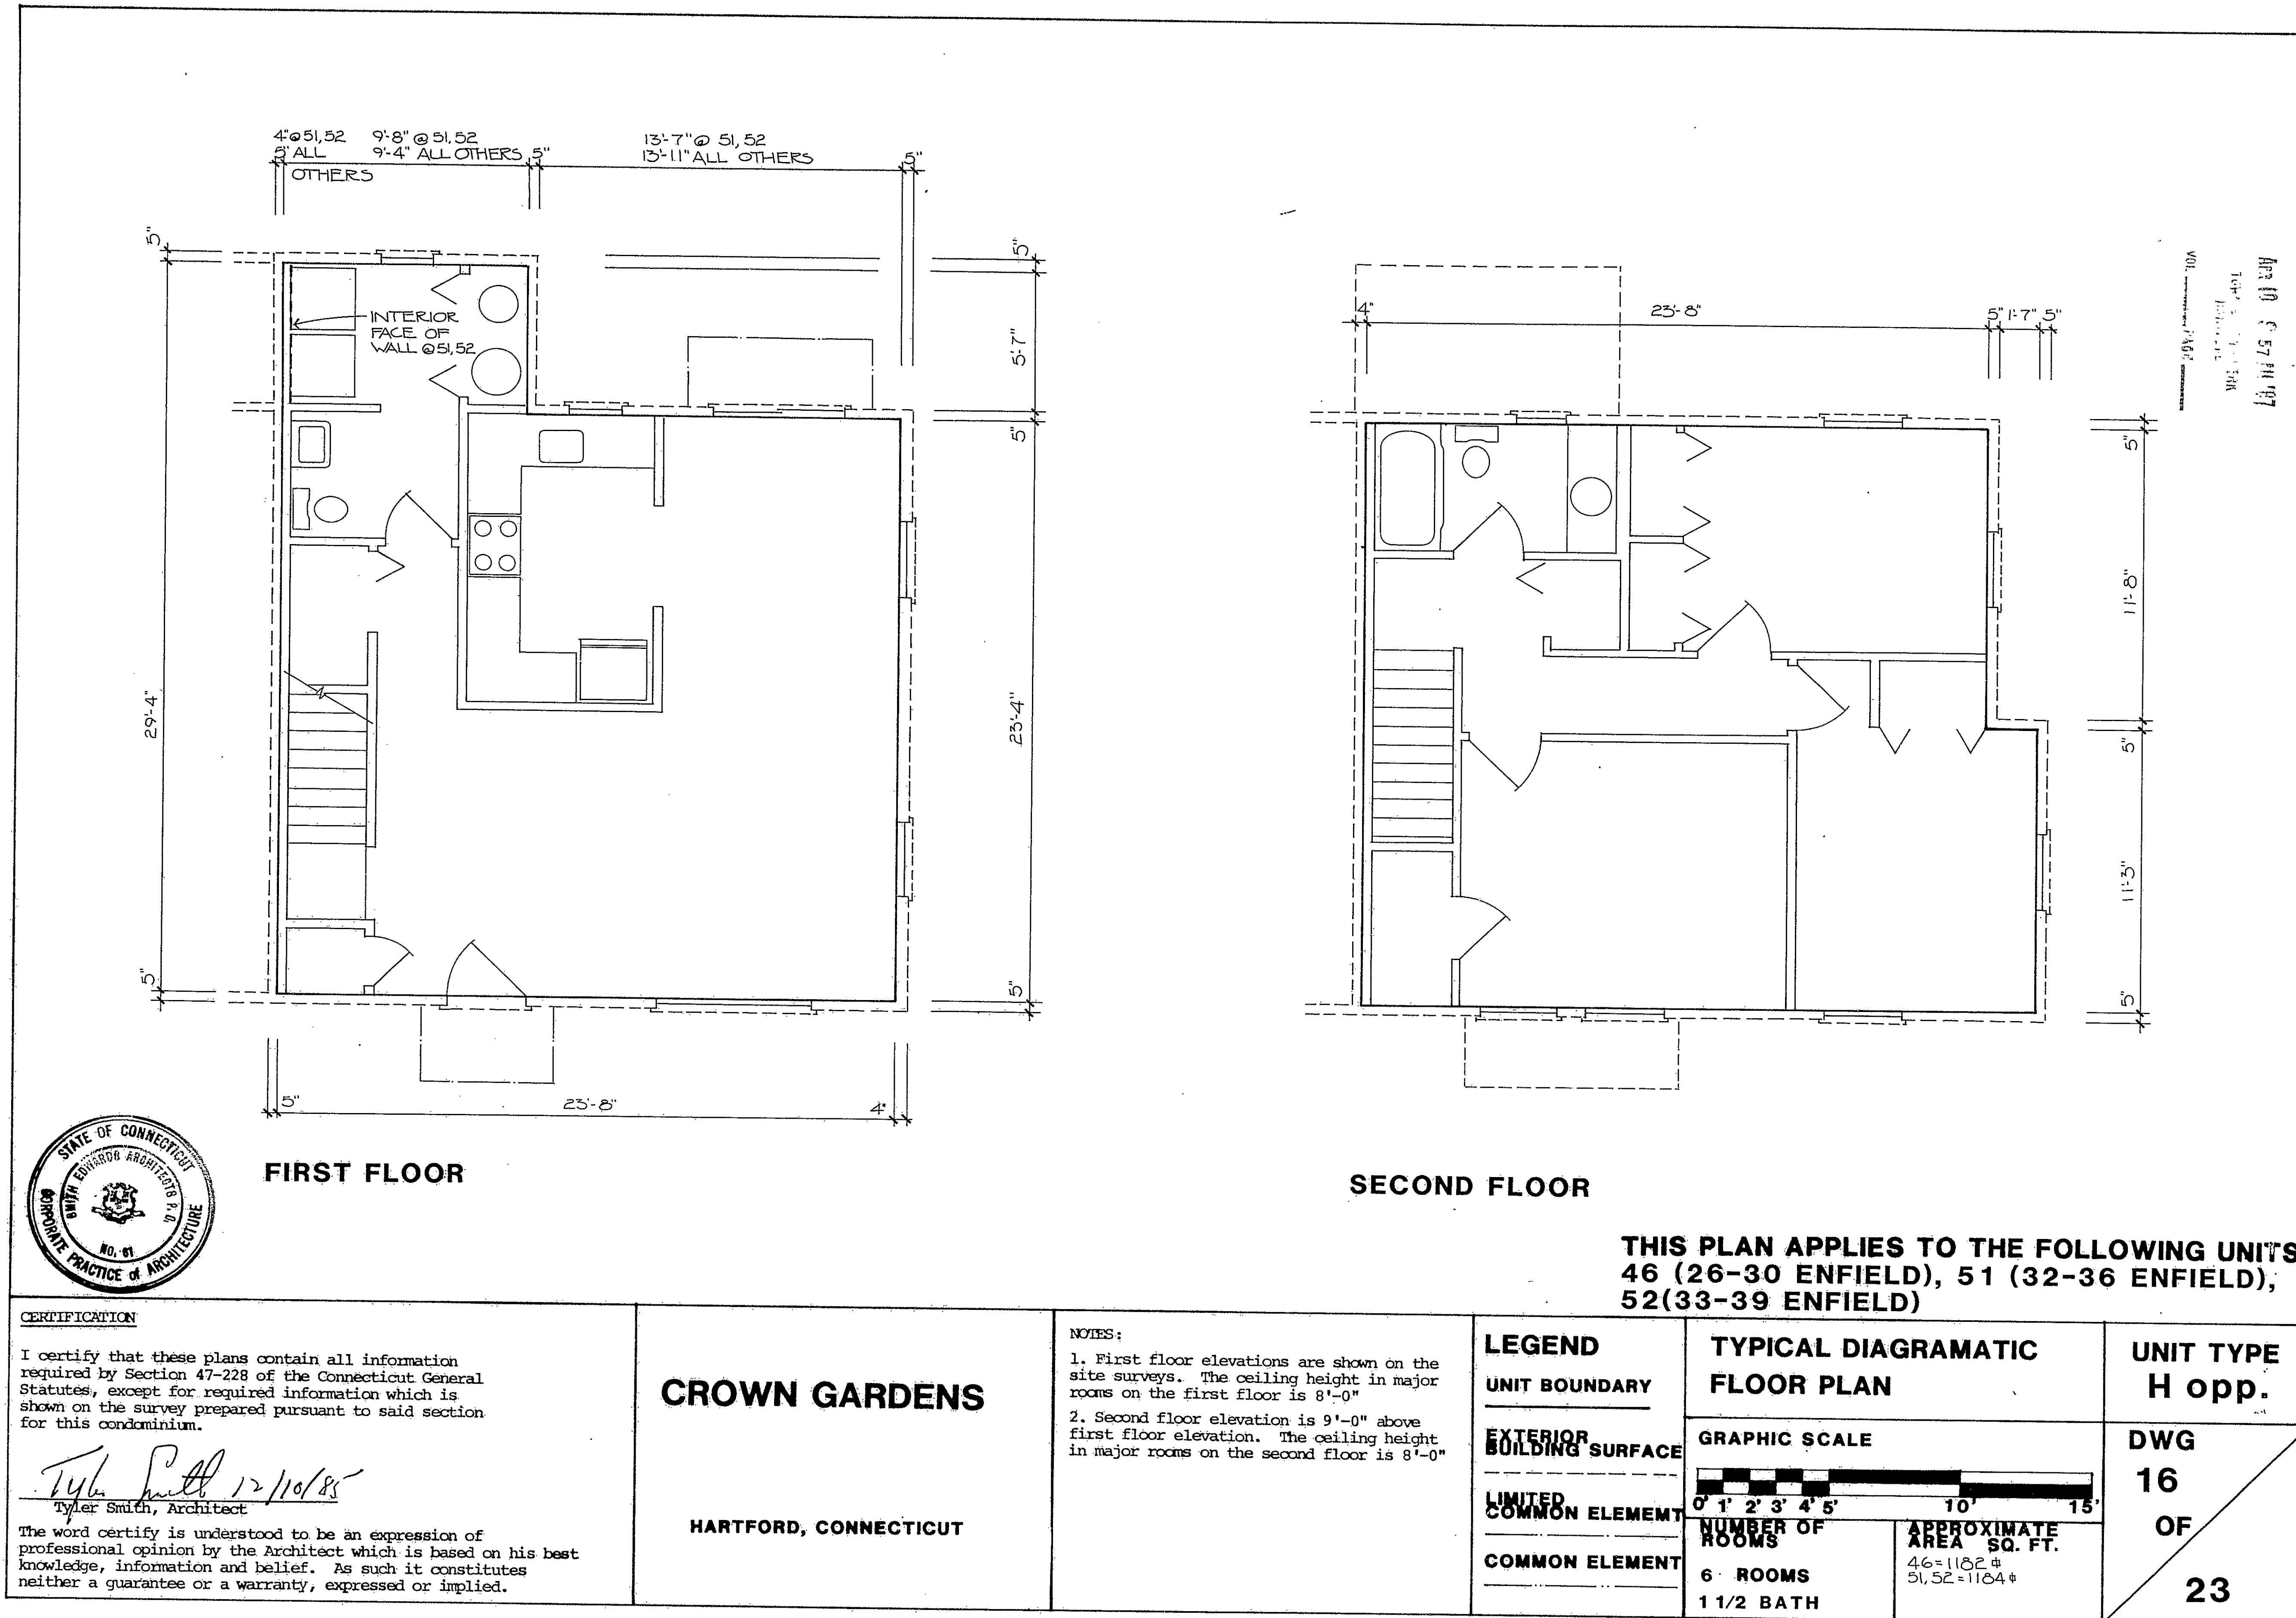