
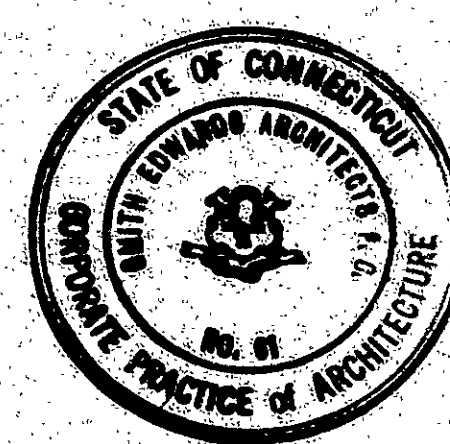


REC'D BY
 Jan 10 9 58 AM '87
 TOWN ENGINEER
 HARTFORD
 VOL. _____ PAGE _____

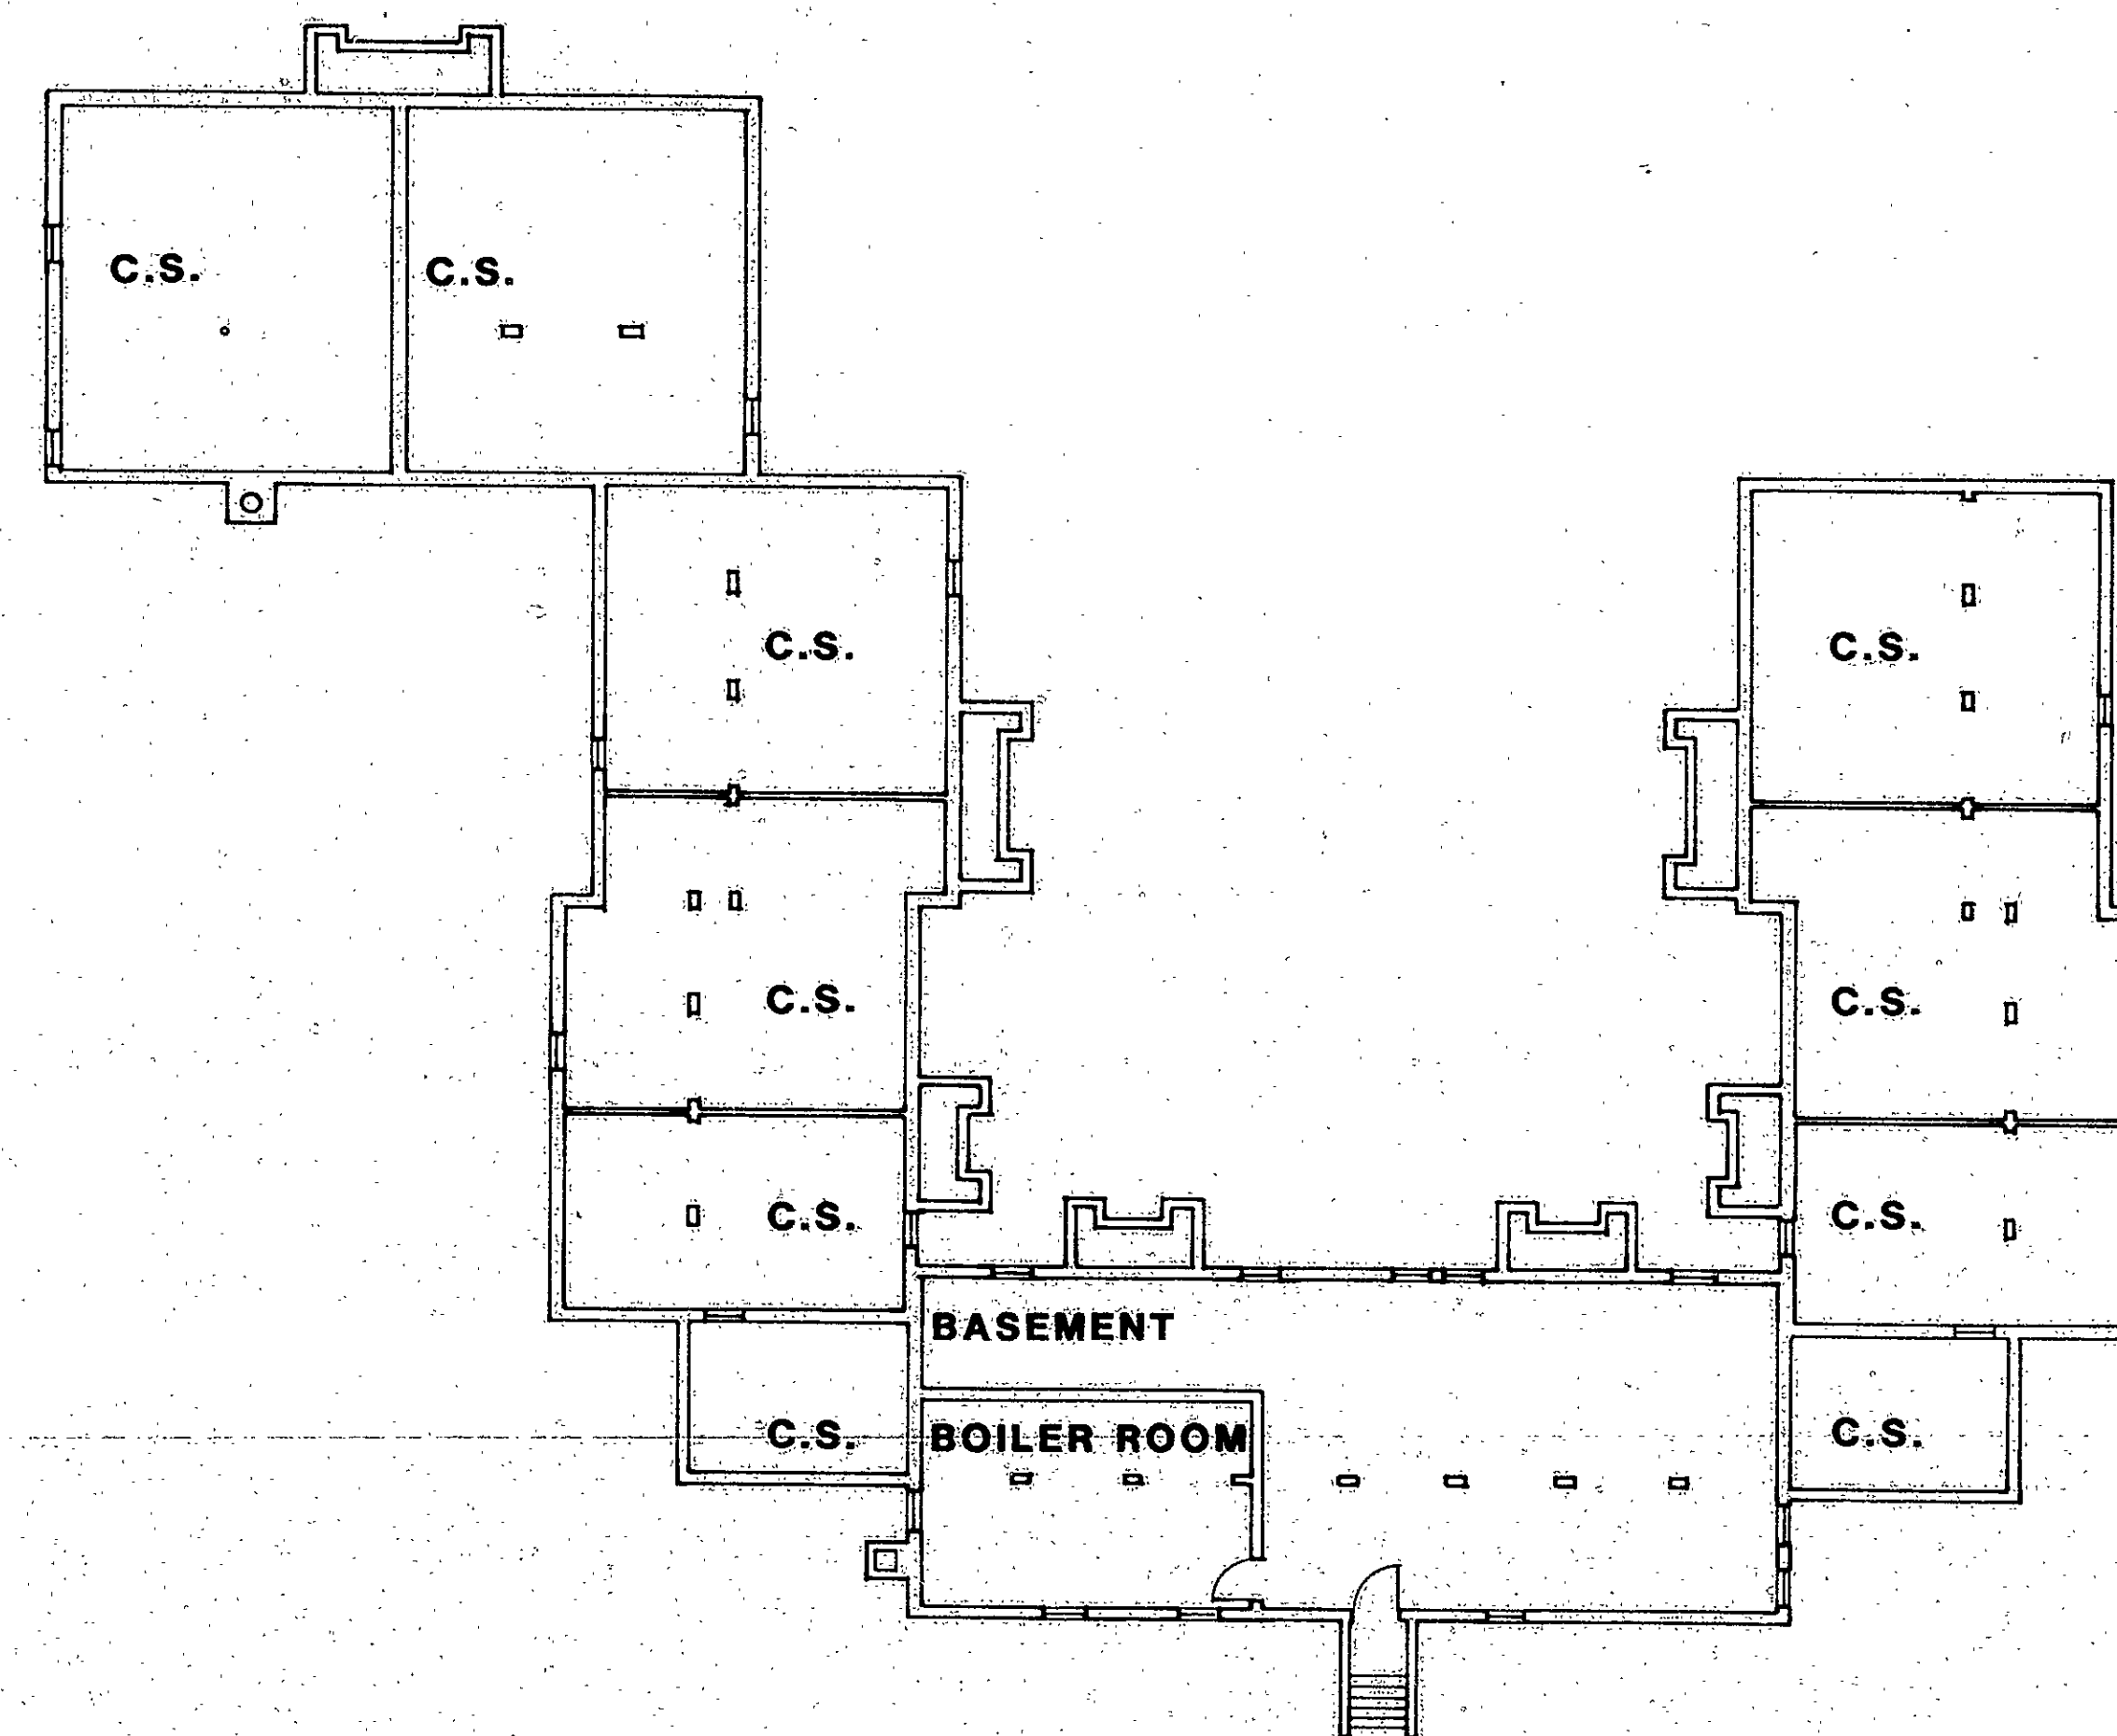

THIS PLAN APPLIES TO THE FOLLOWING UNITS
 13, 14, 15, 16, 17, 18, 19, 20, 21, 22

CERTIFICATION I certify that these plans contain all information required by Section 47-228 of the Connecticut General Statutes, except for required information which is shown on the survey prepared pursuant to said section for this condominium. <i>Tyler Smith 12/14/85</i> Tyler Smith, Architect The word certify is understood to be an expression of professional opinion by the Architect which is based on his best knowledge, information and belief. As such it constitutes neither a guarantee or a warranty, expressed or implied.	CROWN GARDENS HARTFORD, CONNECTICUT	NOTES: 1. First floor elevations are shown on the site surveys.	LEGEND BASEMENT WALL CRAWL SPACE C.S.	TYPICAL DIAGRAMATIC BASEMENT PLAN GRAPHIC SCALE	BLDG #2 DWG 20 OF 23
--	---	--	---	---	--

Condo Plan # 85

