
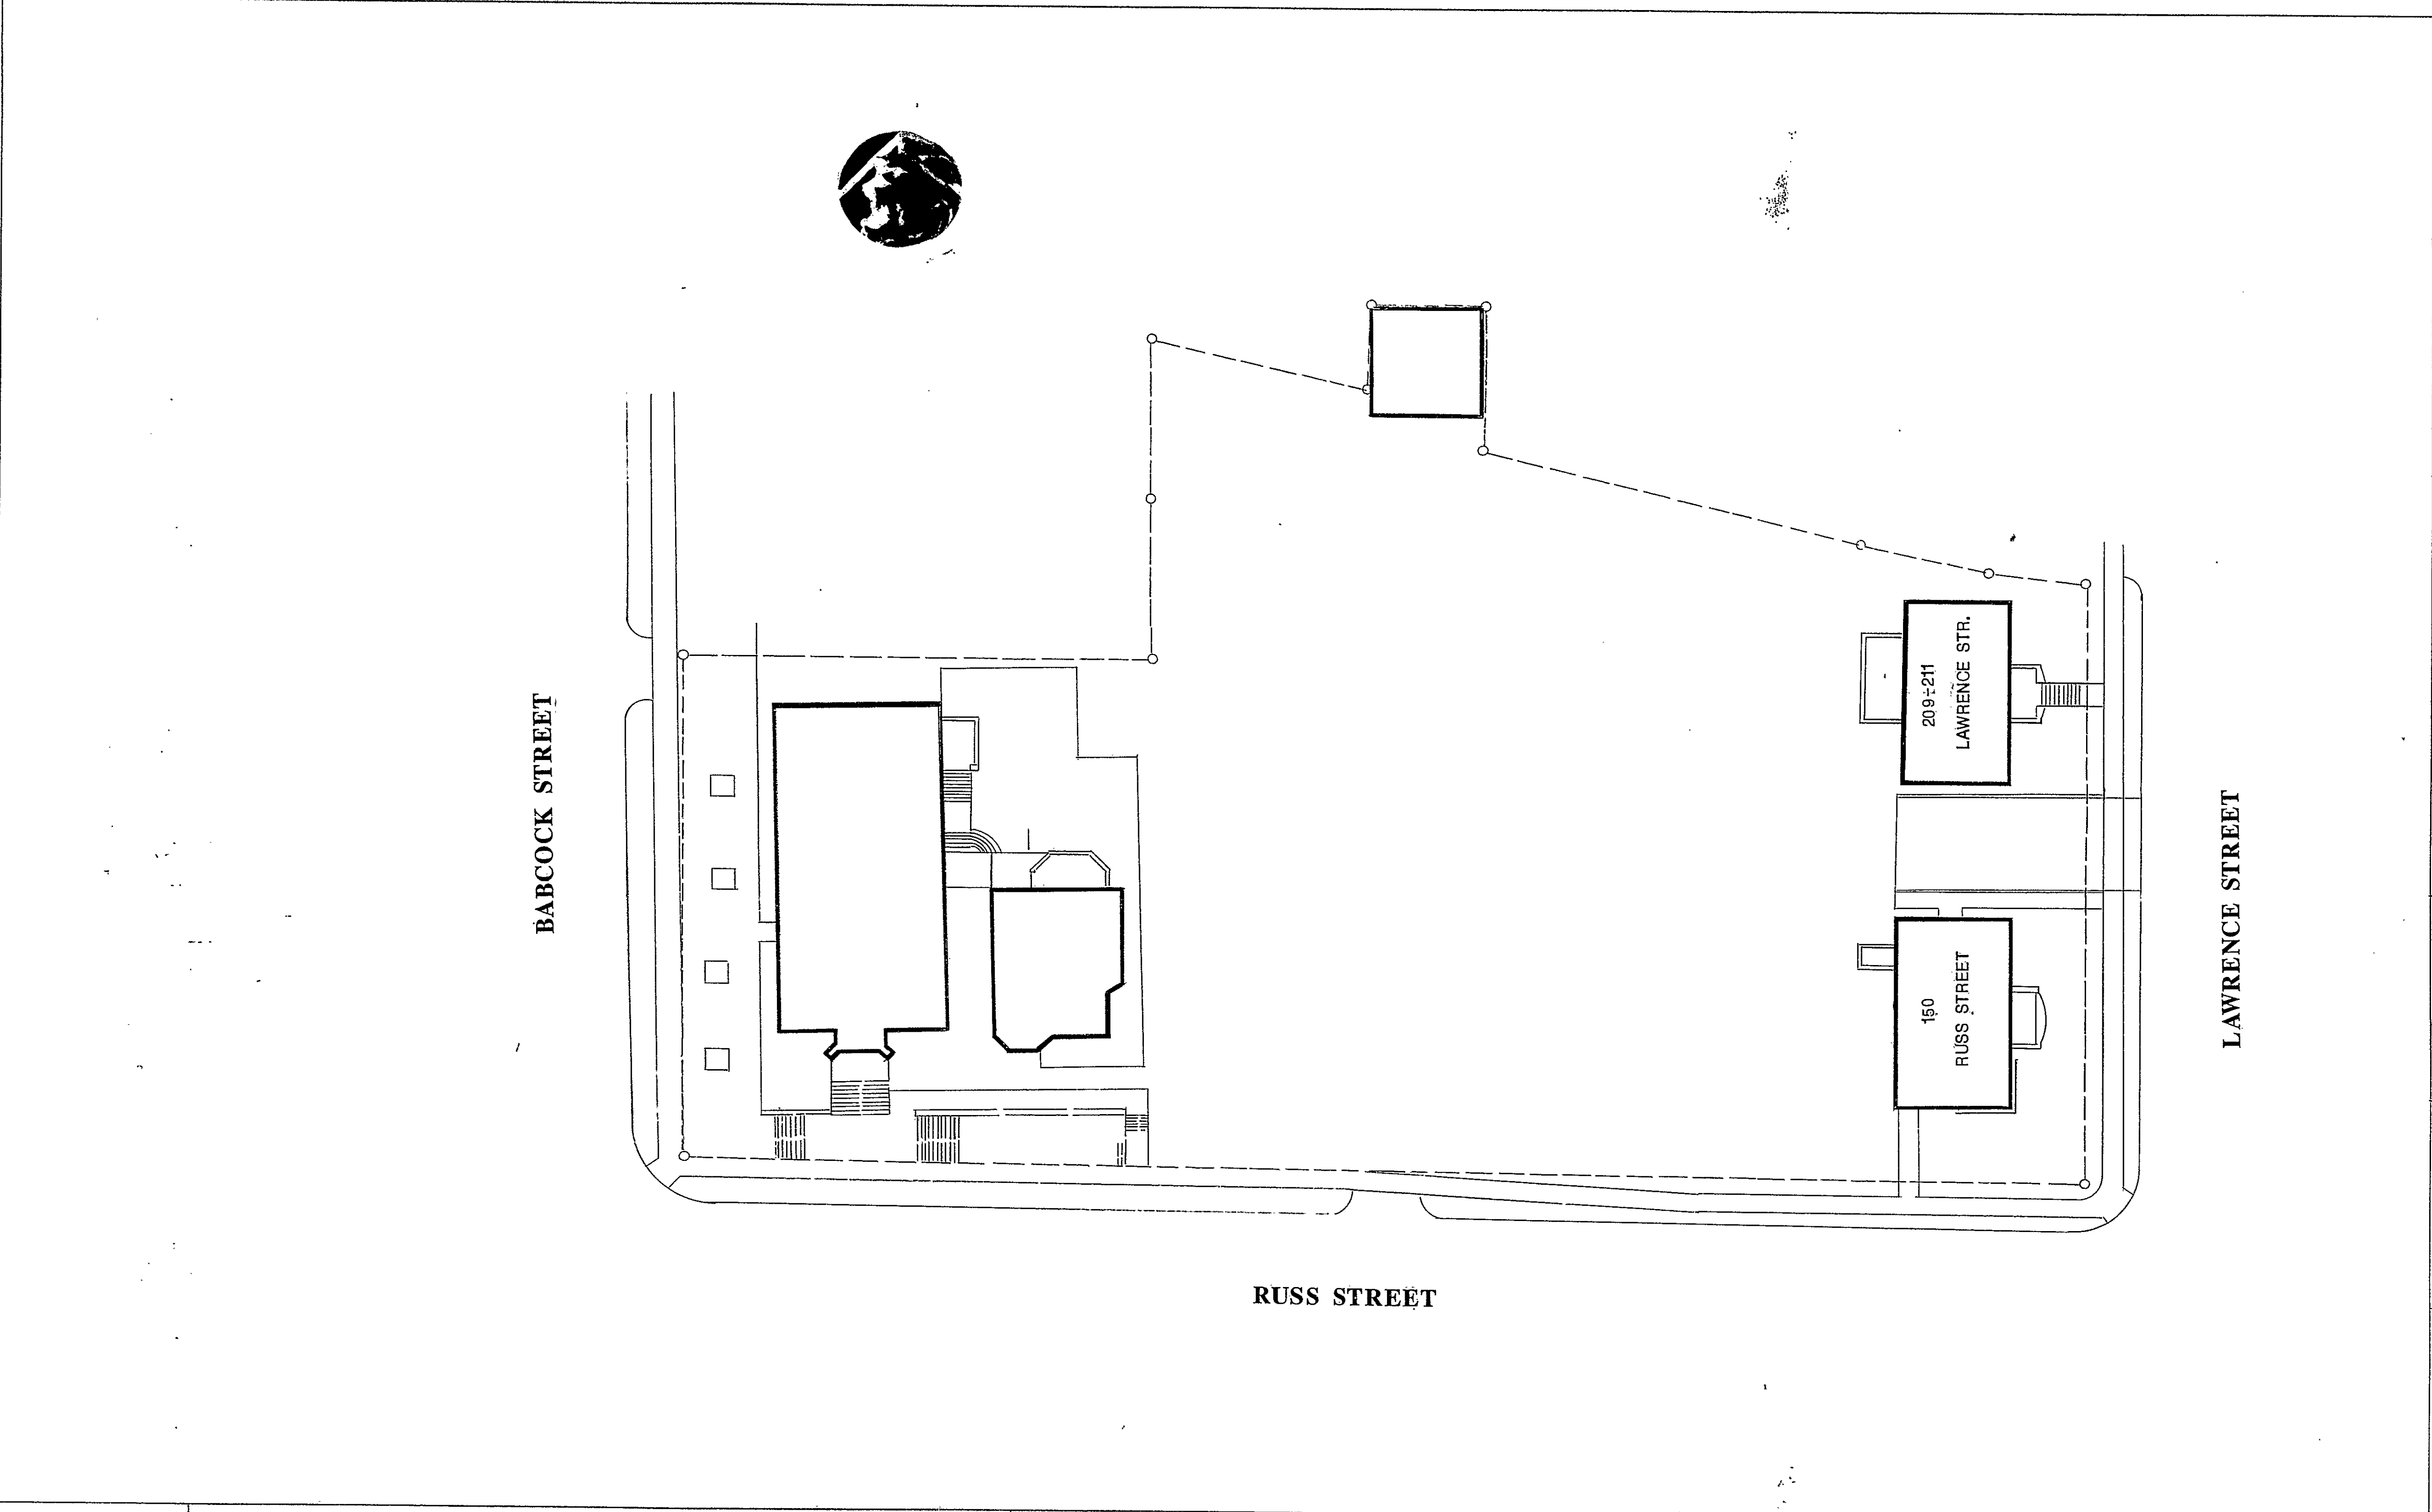


								
				Date				
				LEGEND				
				Unit boundary Exterior Surface Limited Common Element Ceiling Height Change Bearing Wall				
				All elevations are referenced to top of Subfloor Ground Level. All other elevations are + (1'-0").				
☐ Unit as Shown ☐ Mirror Image	CERTIFICATION The undersigned does hereby certify that to the best of his knowledge and belief these plans contain all information required by Connecticut General Statutes Section 47-228 relating to plans.  Signature	REVISIONS <table><thead><tr><th>Symbol</th><th>Revision</th><th>Date</th></tr></thead><tbody></tbody></table>	Symbol	Revision	Date	RUSS COURT The Russ Group, Inc. Declaration 150 - Russ Street 209-211 Lawrence Street Hartford, CT.	SITE PLAN	SHEET 1-5
Symbol	Revision	Date						

Condo Plan # 87

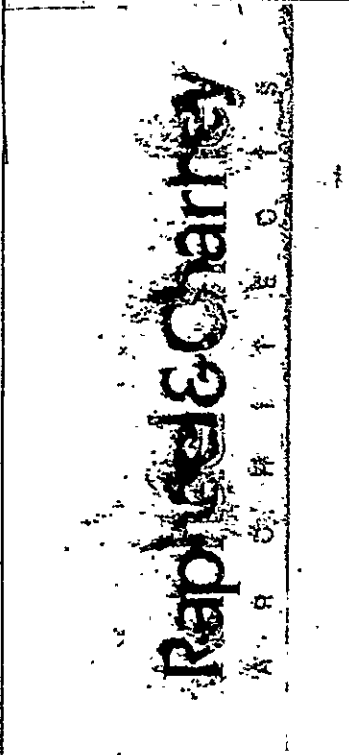