


REV. 1.0
 DATE: 12/13/01
 BY: J.M.
 FOR: J.M.

APTS. 201 & 301
 1,162 S.F.

APTS. 202 & 302
 964 S.F.

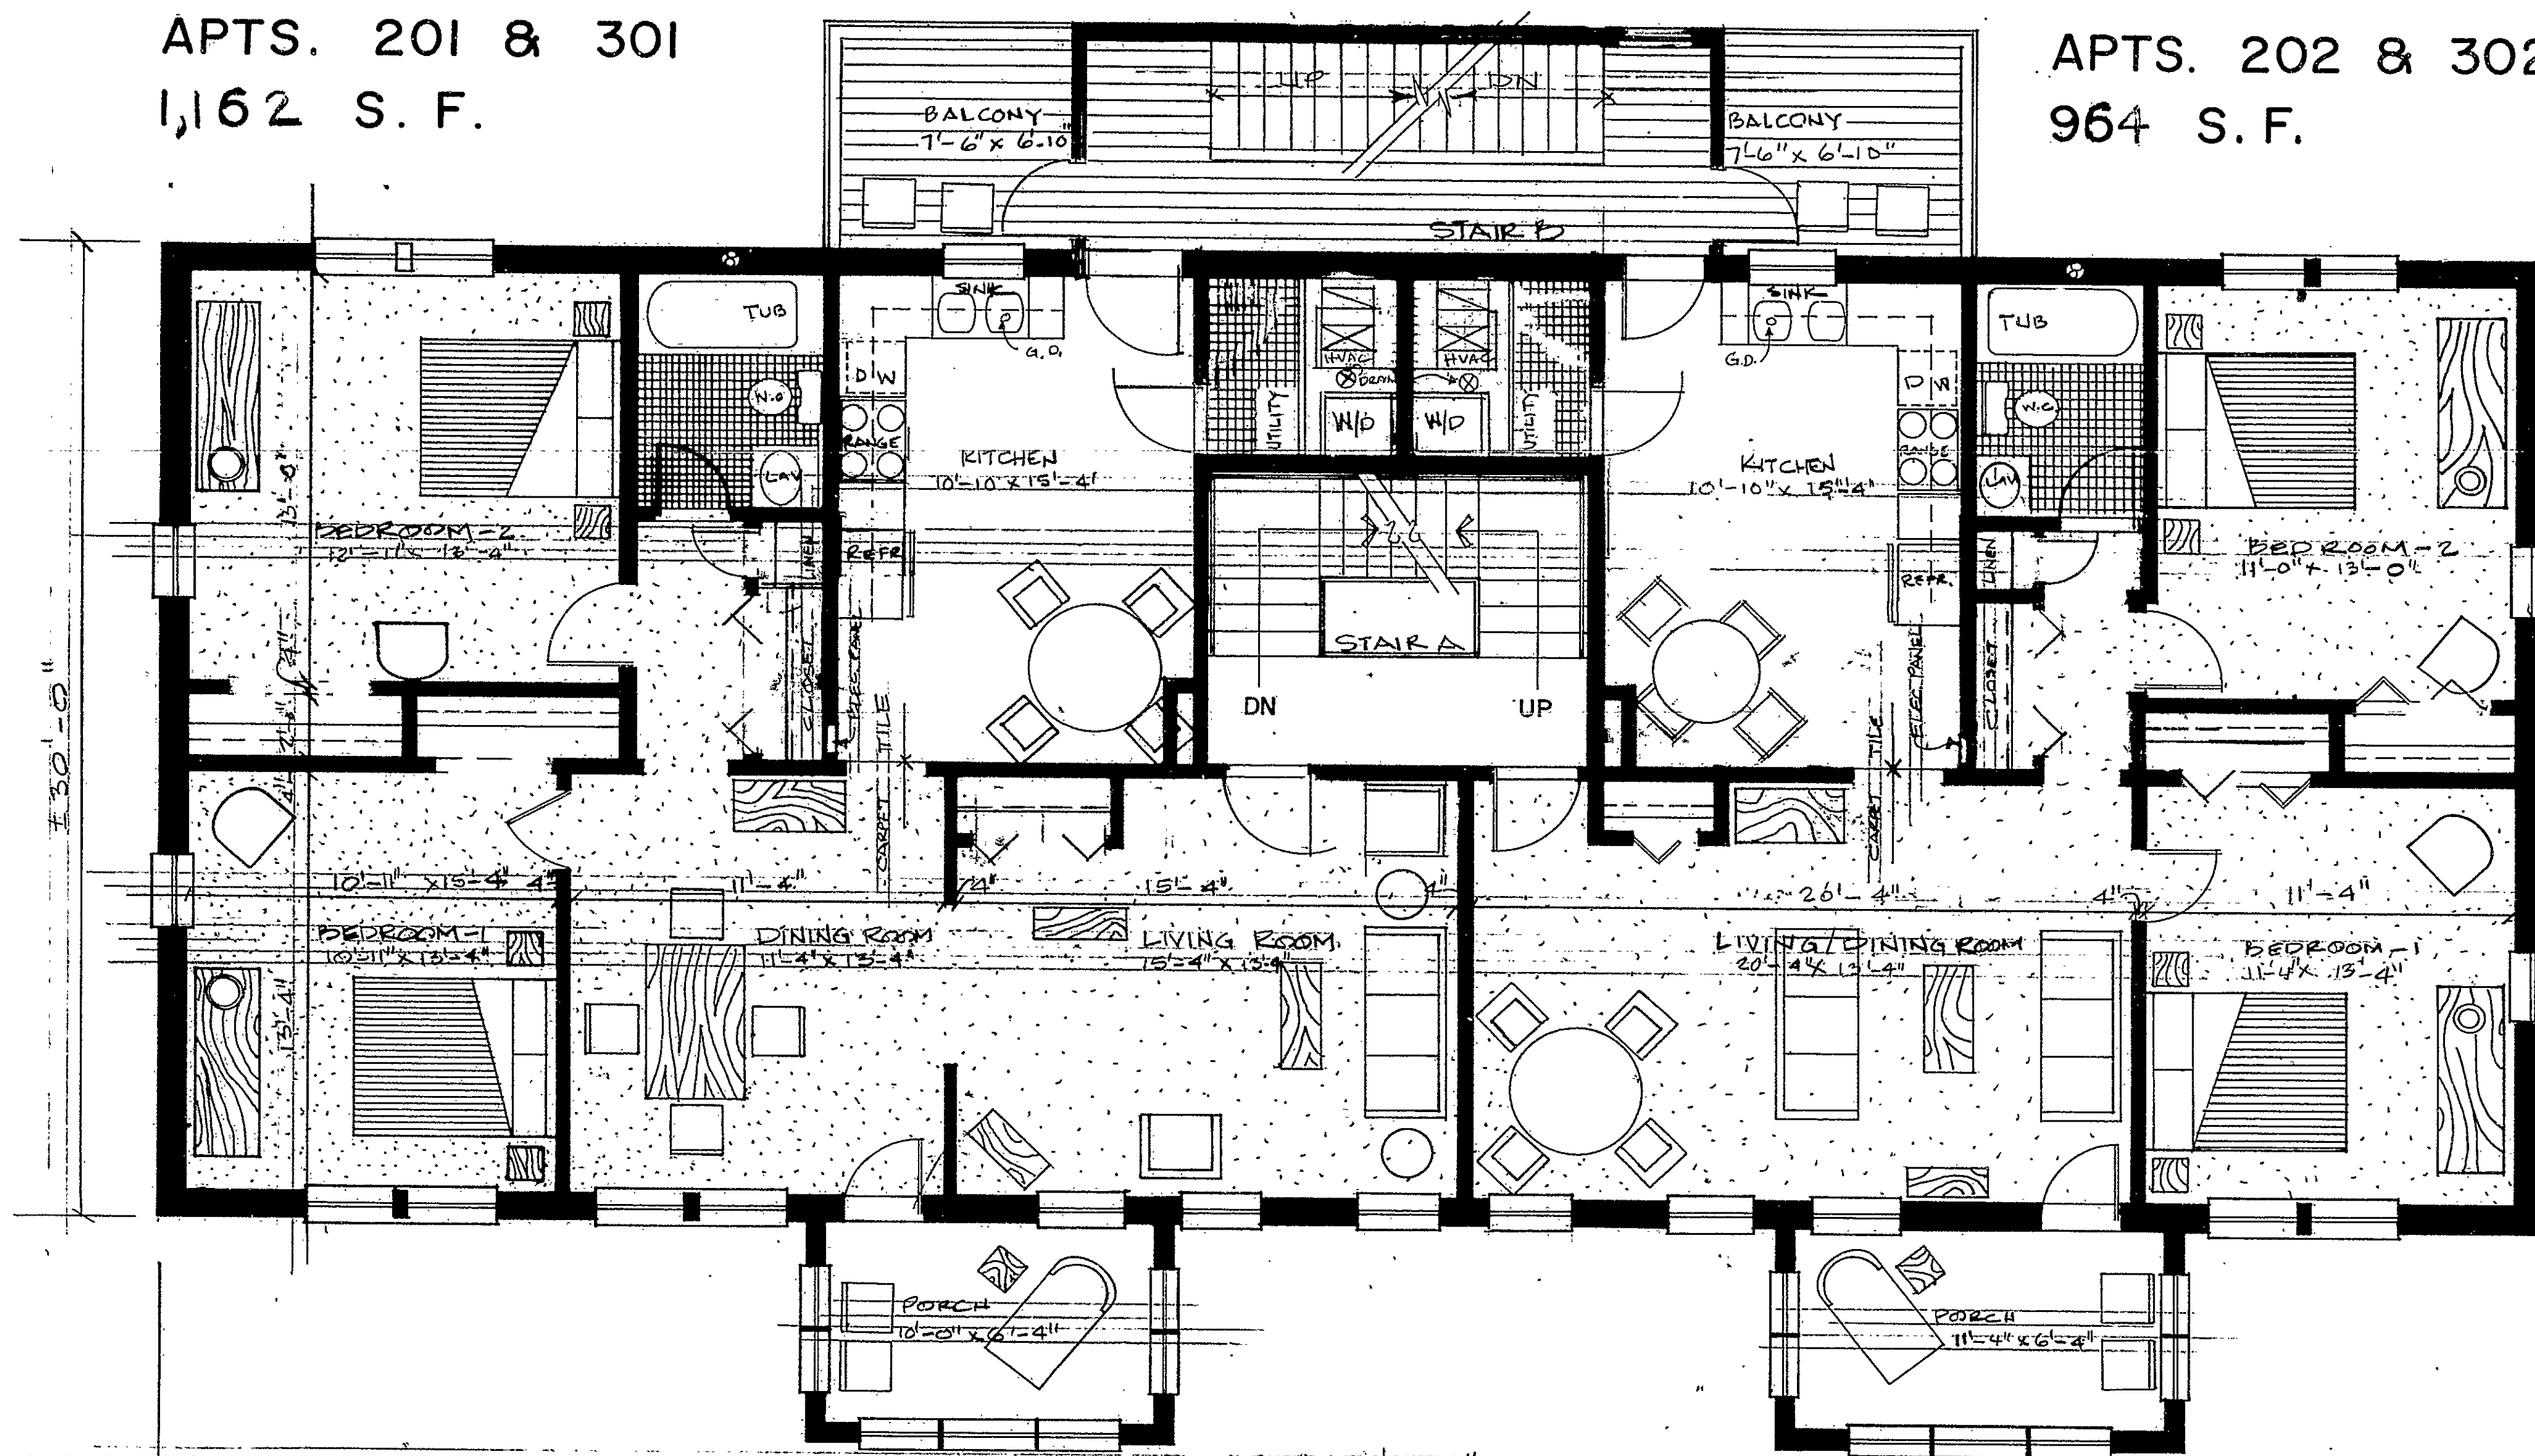

TYPICAL FLOOR

1/4" = 1'-0"

CLEVELAND AVENUE CONDO'S 5

89

Condo # 89

0 1 2 3 4 INCHES