


RECEIVED BY
JAMES R. KELLEY
3000 N. 10TH ST.
ANN ARBOR, MI 48106
DATE

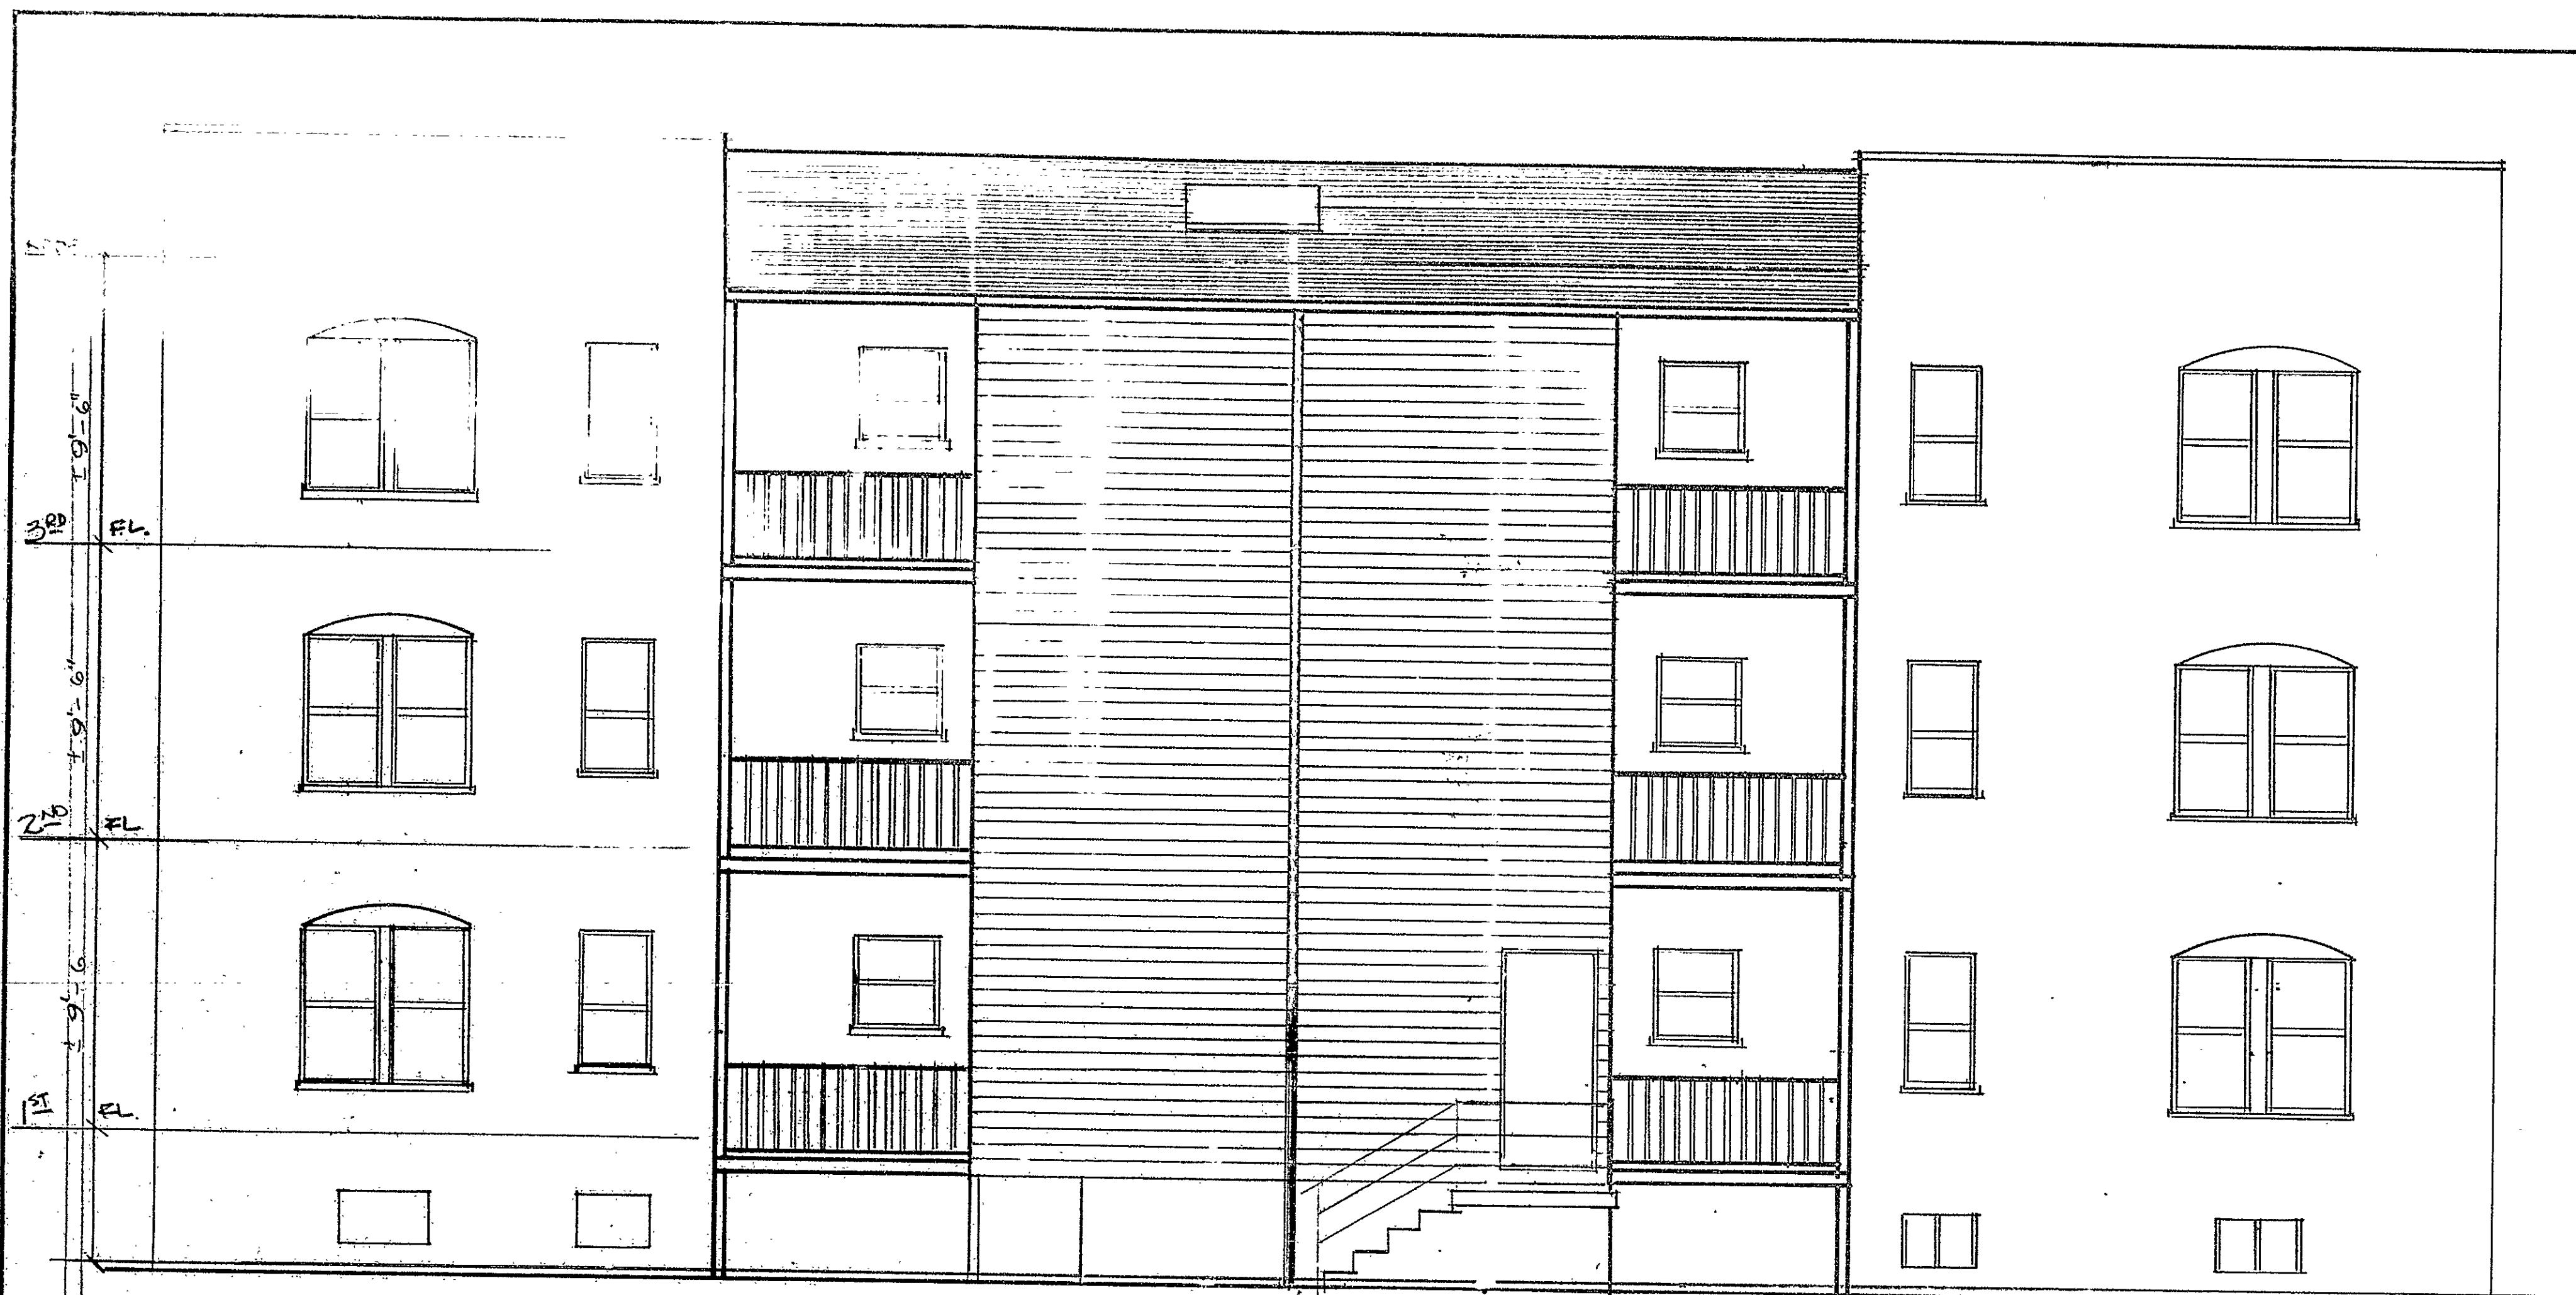

SOUTH ELEVATION

1/4" = 1'-0"


CLEVELAND AVENUE CONDO'S



NORTH ELEVATION

1/4" = 1'-0"

CLEVELAND AVENUE CONDO'S

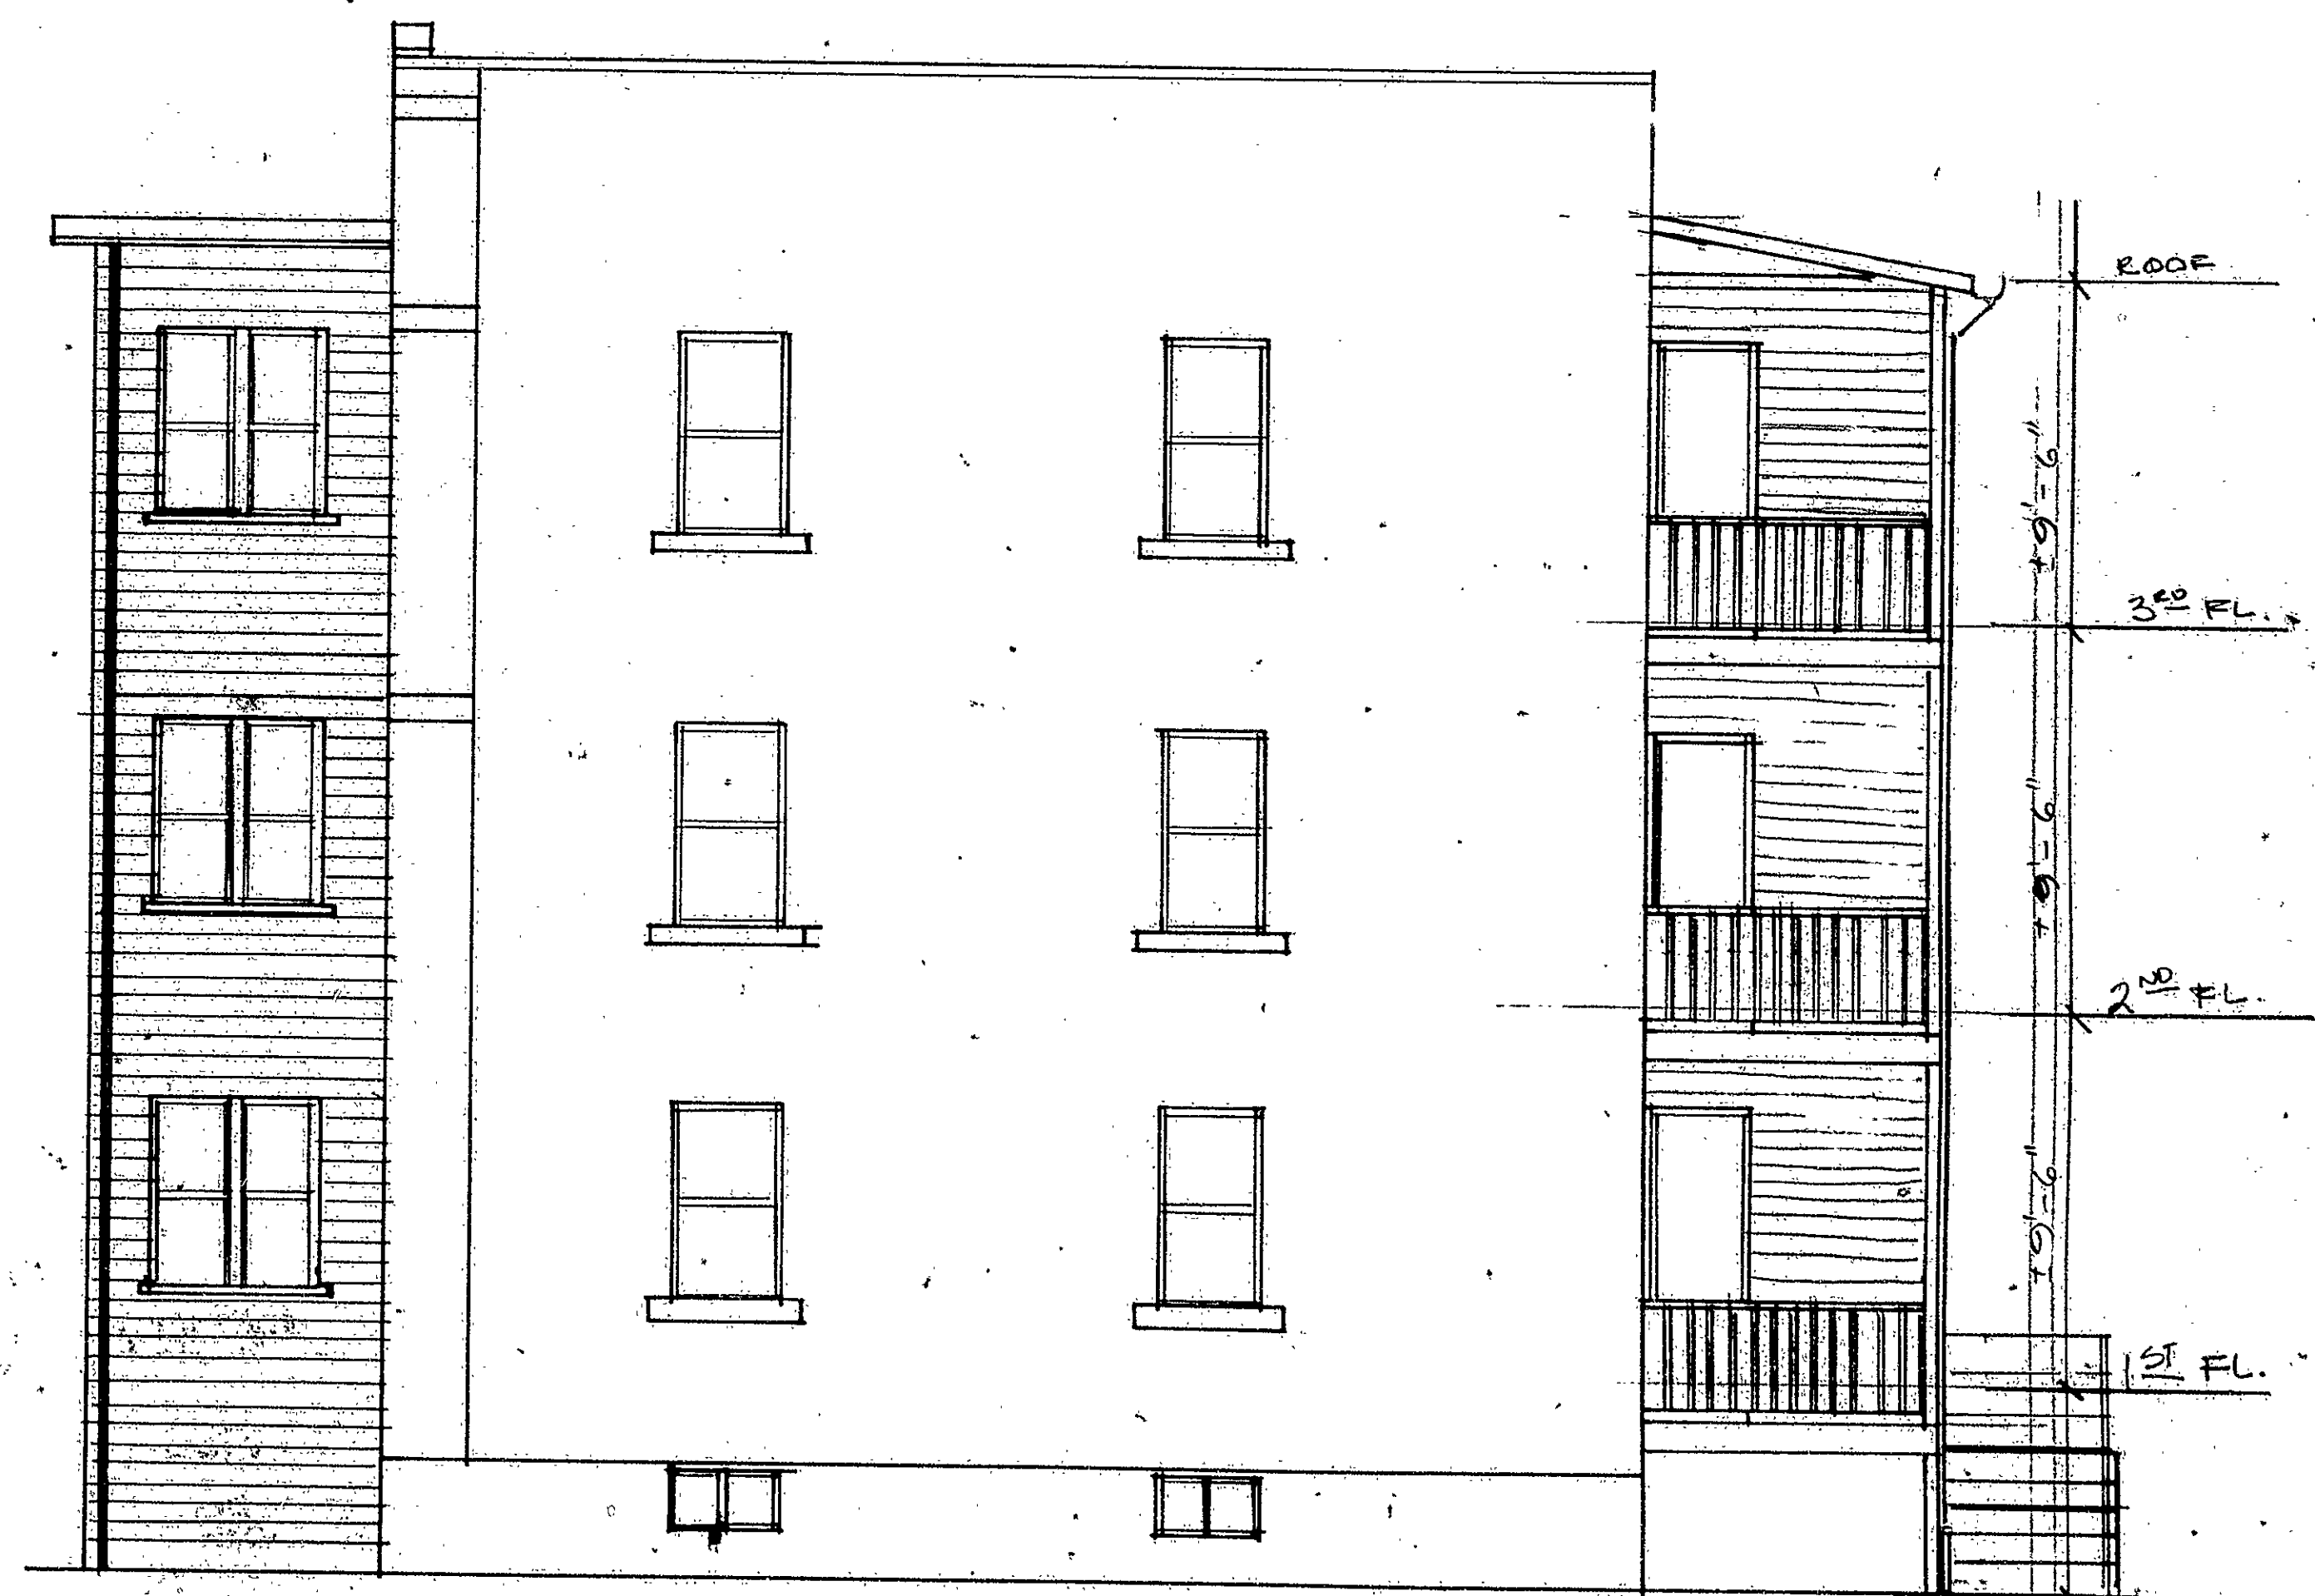

WEST ELEVATION

1/4" = 1'-0"

EAST ELEVATION (REVERSE)

CLEVELAND AVENUE CONDO'S

Condo #89

