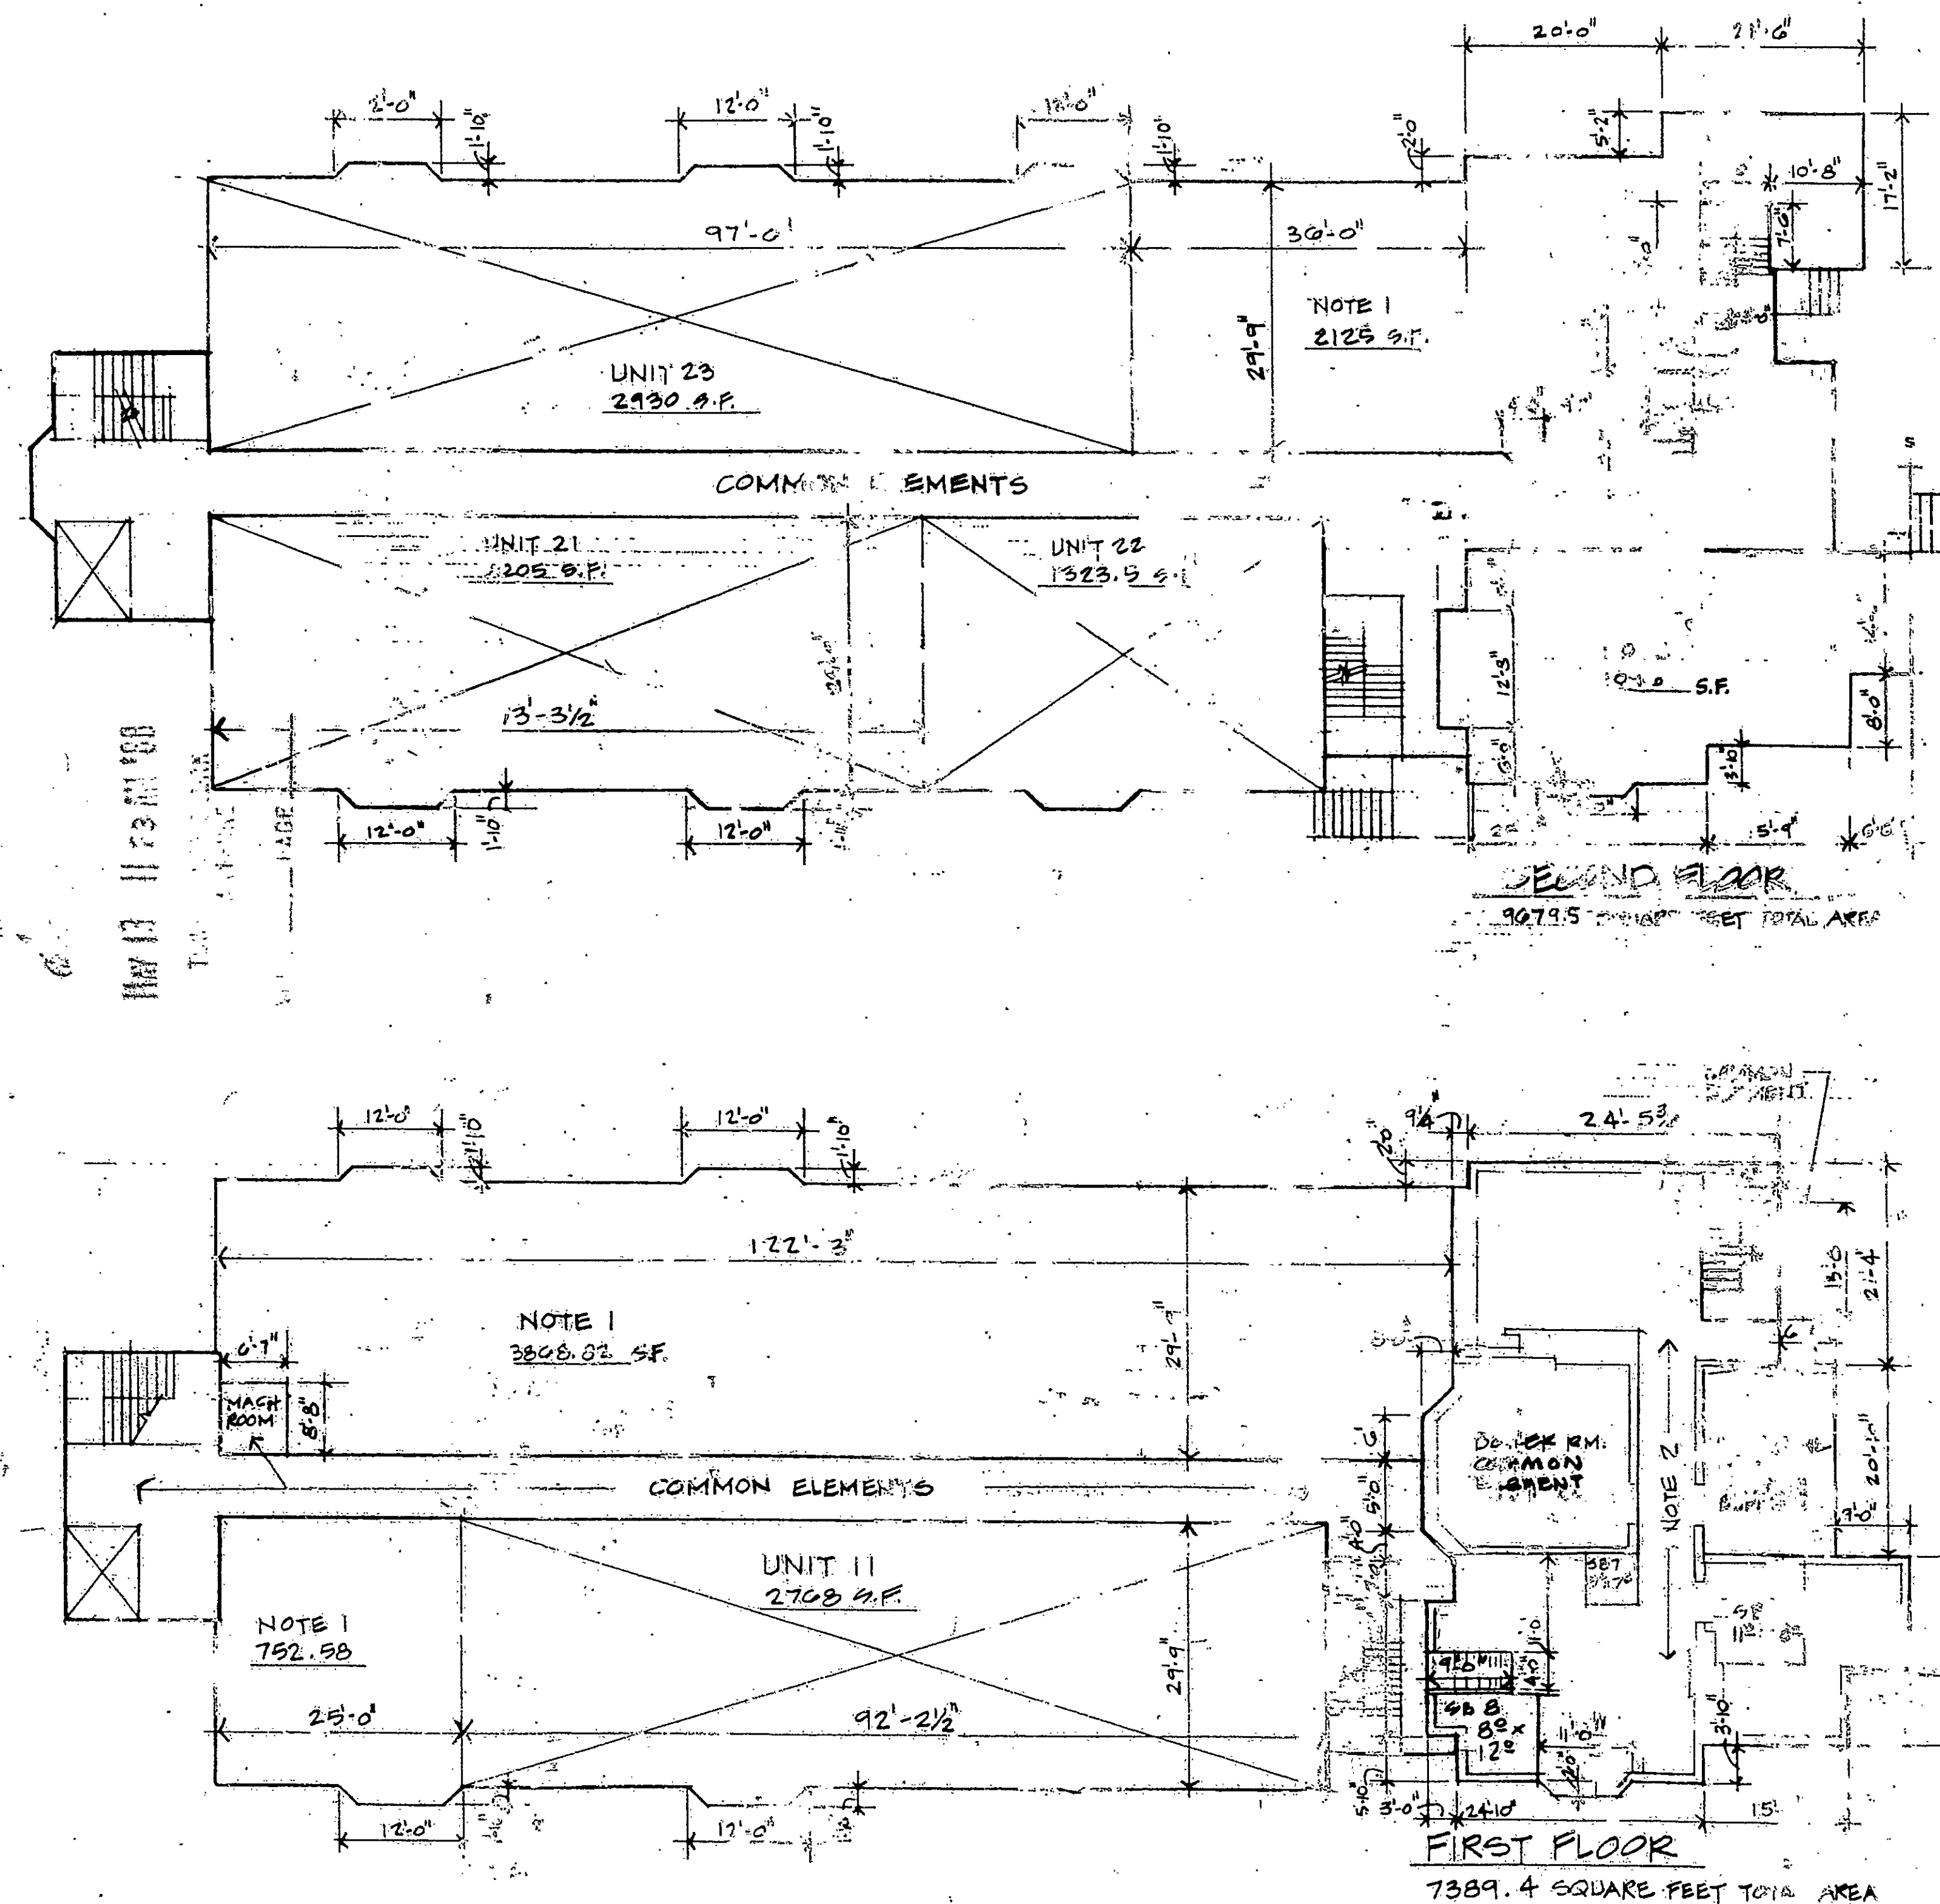


90

90-7

[illegible]

development rights reserved in this area to
elements

2. "Development rights reserved in the area to create limited non elements."

Certification:

"I certify that these plans contain all the information required by Section 41228 of the Internal Revenue Code and the Federal Statutes relating to plans."


293

Joe E. Vance, Jr. B A License No

The word "certify" is an expression of professional opinion which is based on the architect's best design, information and belief, and does not constitute a guarantee or warranty, express or implied.

Exhibit A-4

Declaration of Woodland Mall Center by
Woodland Shopping Associates, Inc., Hartford
Connecticut.

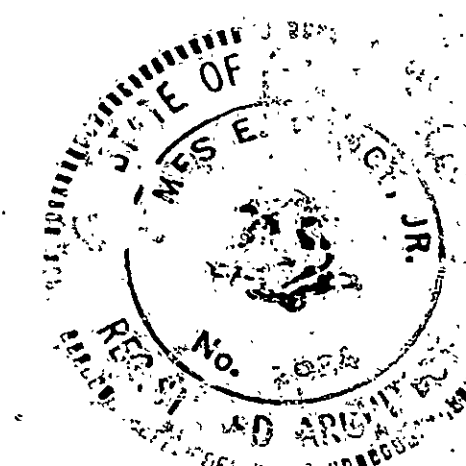

DATE: 25-03
REVISED: 3-2-53
REVISED: 5-2-53
SCALE: 1"=20'

WOODLAND NEW ALBERTS
19 WOODLAND ST, HARTFORD CT

James
Twine
A. Twine
Twine

1

Flora Clara #90

