


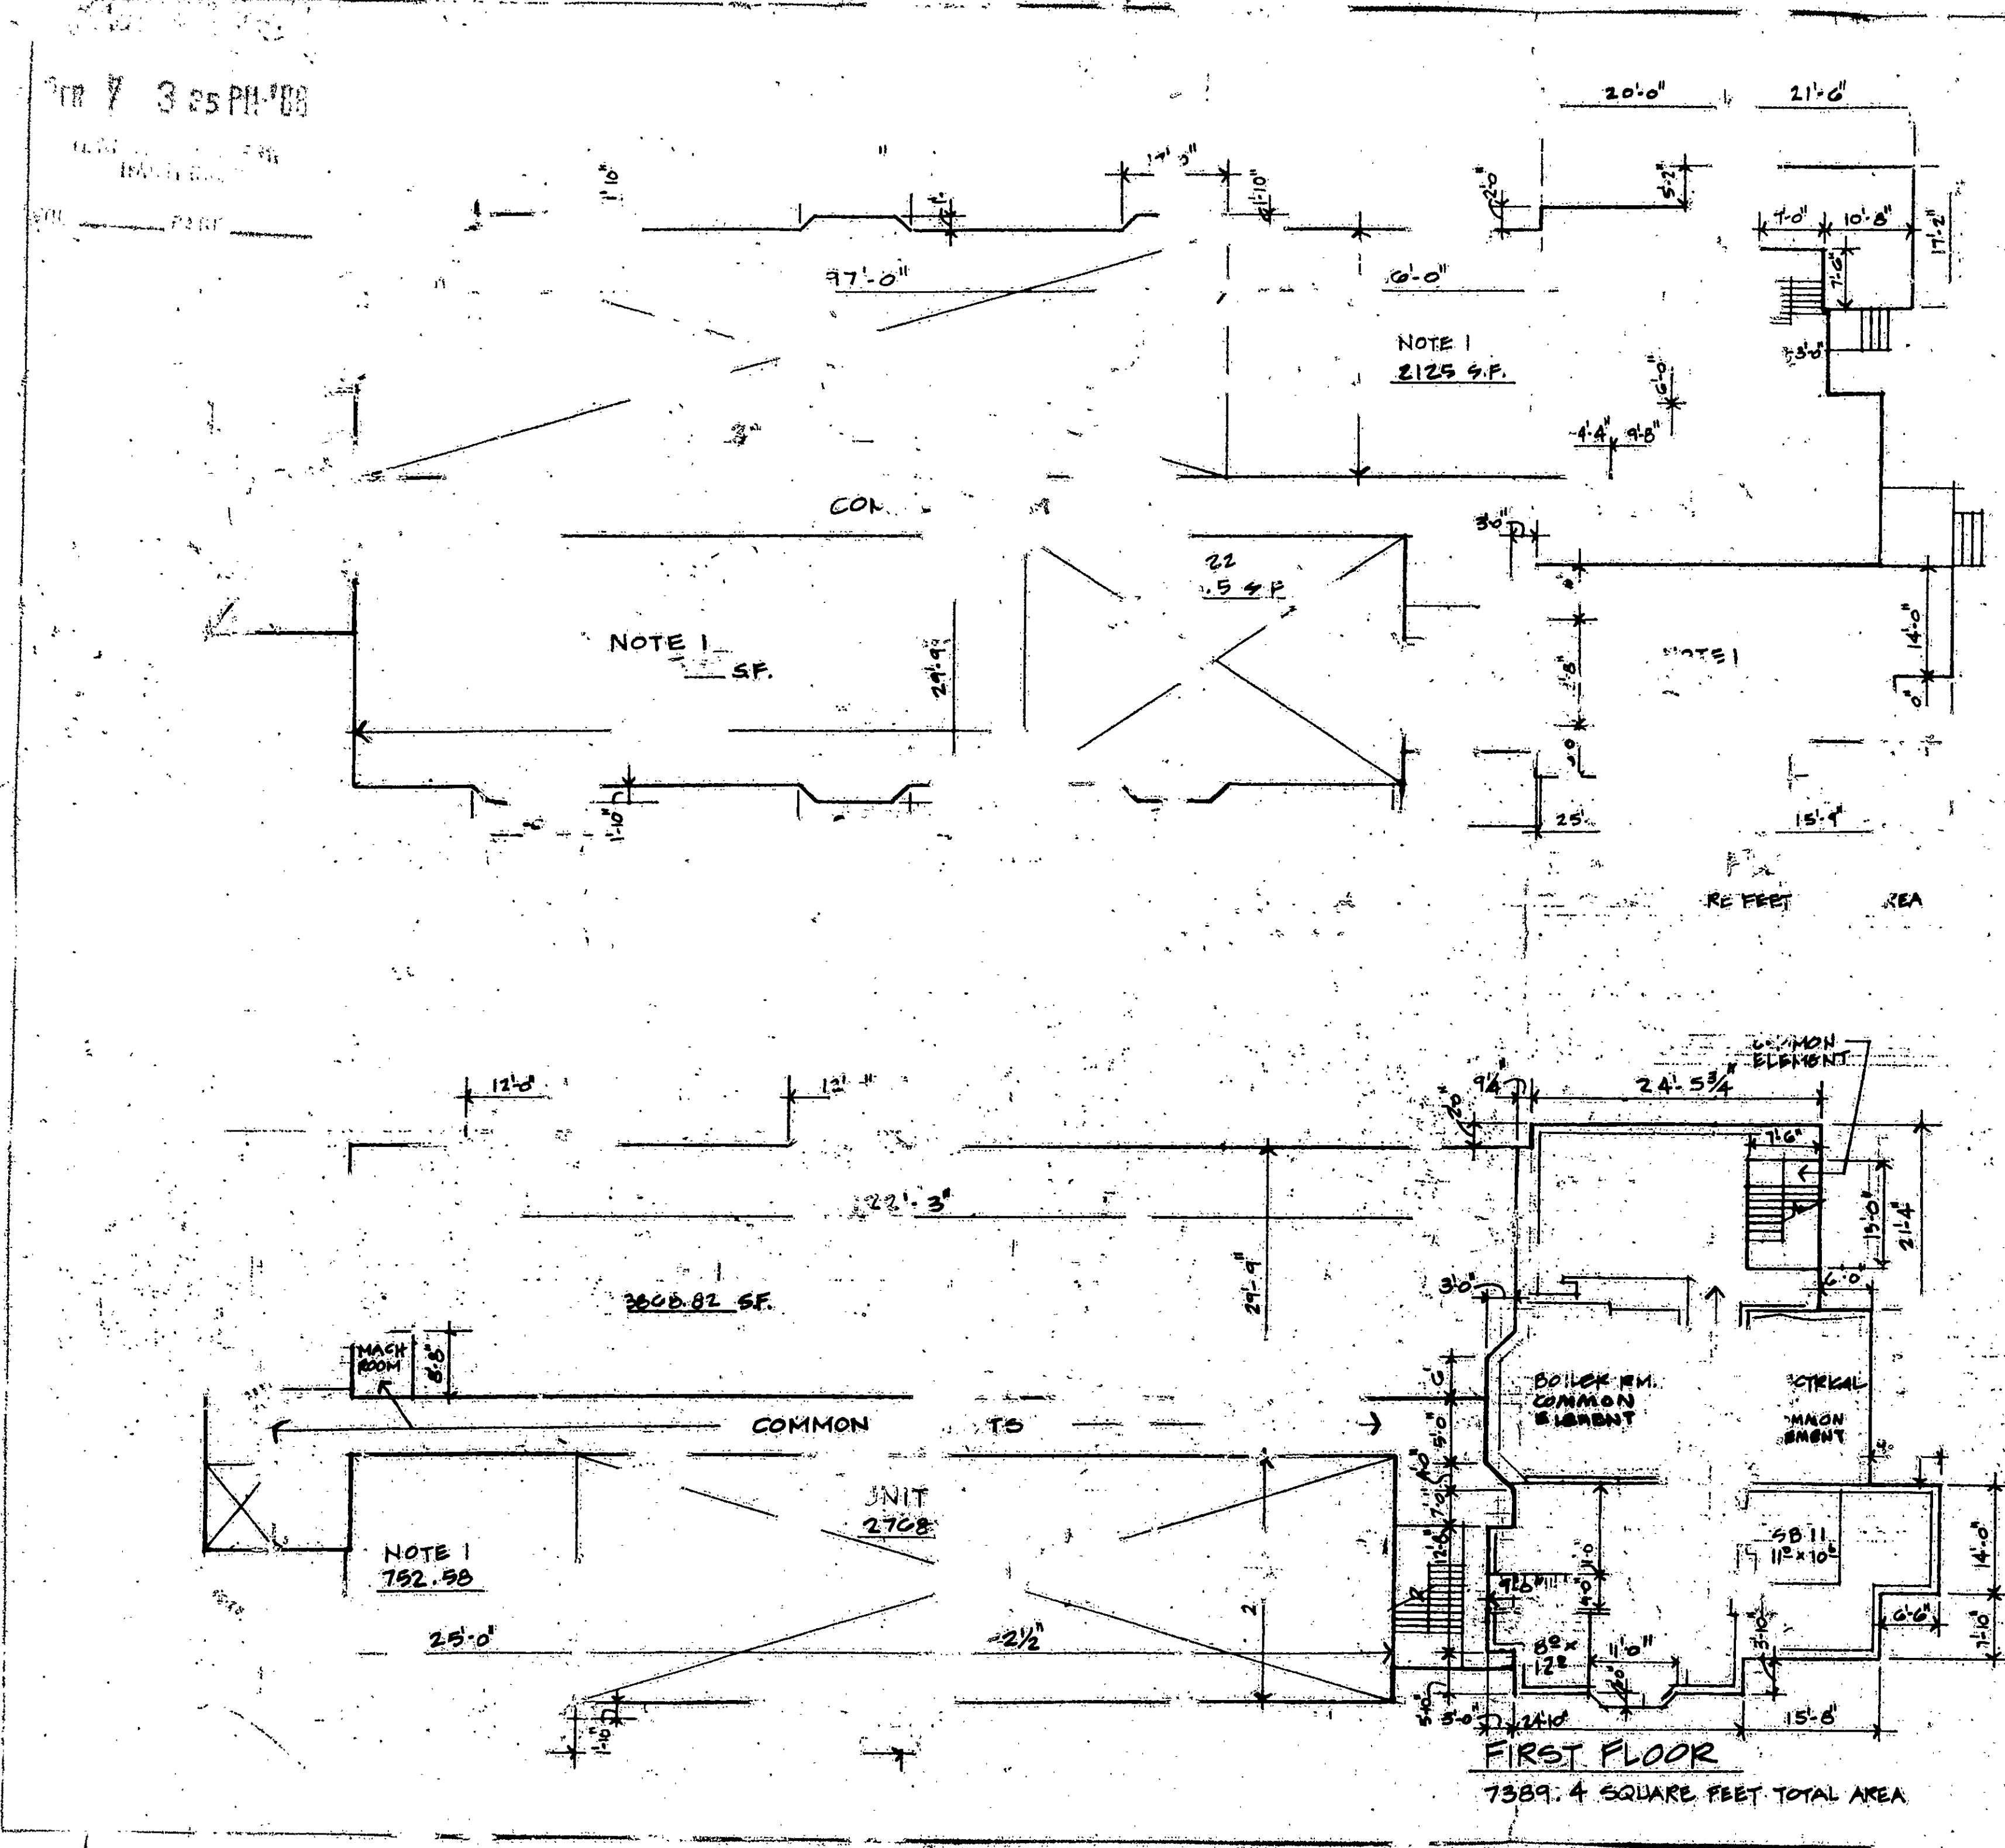

"Certain improvements which may not need not be built by the Declarant as part of its Special Improvement shown, including surface, walls, and windows, including electrical, and other boxes, doors, and related structure required by governmental authorities which will enhance the building in not be built in any particular location or as the building and will dimensions consistent with their purposes. Refer to the VIII of the Declaration for limitations and reservations of these improvements."

- Notes:
1. "Development rights reserved in this area to create units, common elements and limited common elements."
 2. "Development rights reserved in this area to create limited common elements."


Certification:
"I certify that the plans contain all the information required by section 47-228 of the Connecticut General Statutes relating to plans."

Jamy A. Vance, Jr. R.A. Li No.
The word 'certify' is an expression of professional opinion which is based on the architect's best knowledge, information and belief, and as such it constitutes no warranty, expressed or implied.

Exhibit A-4
Declaration of Woodland Medical Center, Inc., a corporation organized under the laws of the State of Connecticut.

DATE: 12-5-88
DRAWN BY: JAV
CHECKED BY: JAV
SCALE: 1" = 20'

WOODLAND MEDICAL CENTER
19 WOODLAND ST. HARTFORD, CT
CONNO # 90

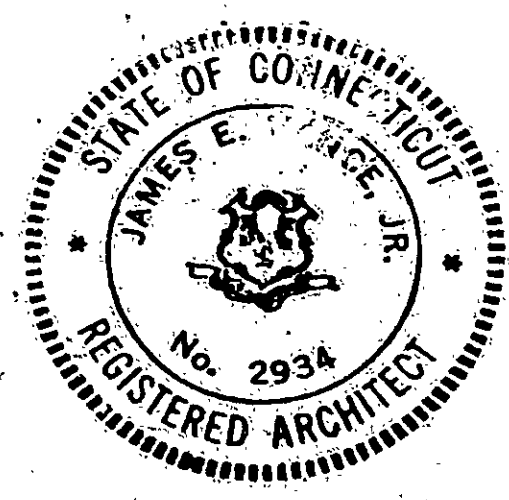

James E. Vance and Associates
Architects
55 Galt Street
Hartford, CT 06103

A-1

