


90

90-25

RECEIVED BY
[Signature]
Feb 21 1 01 PM '90
TOWN & CITY CLERK
HARTFORD
VOL. _____ PAGE _____

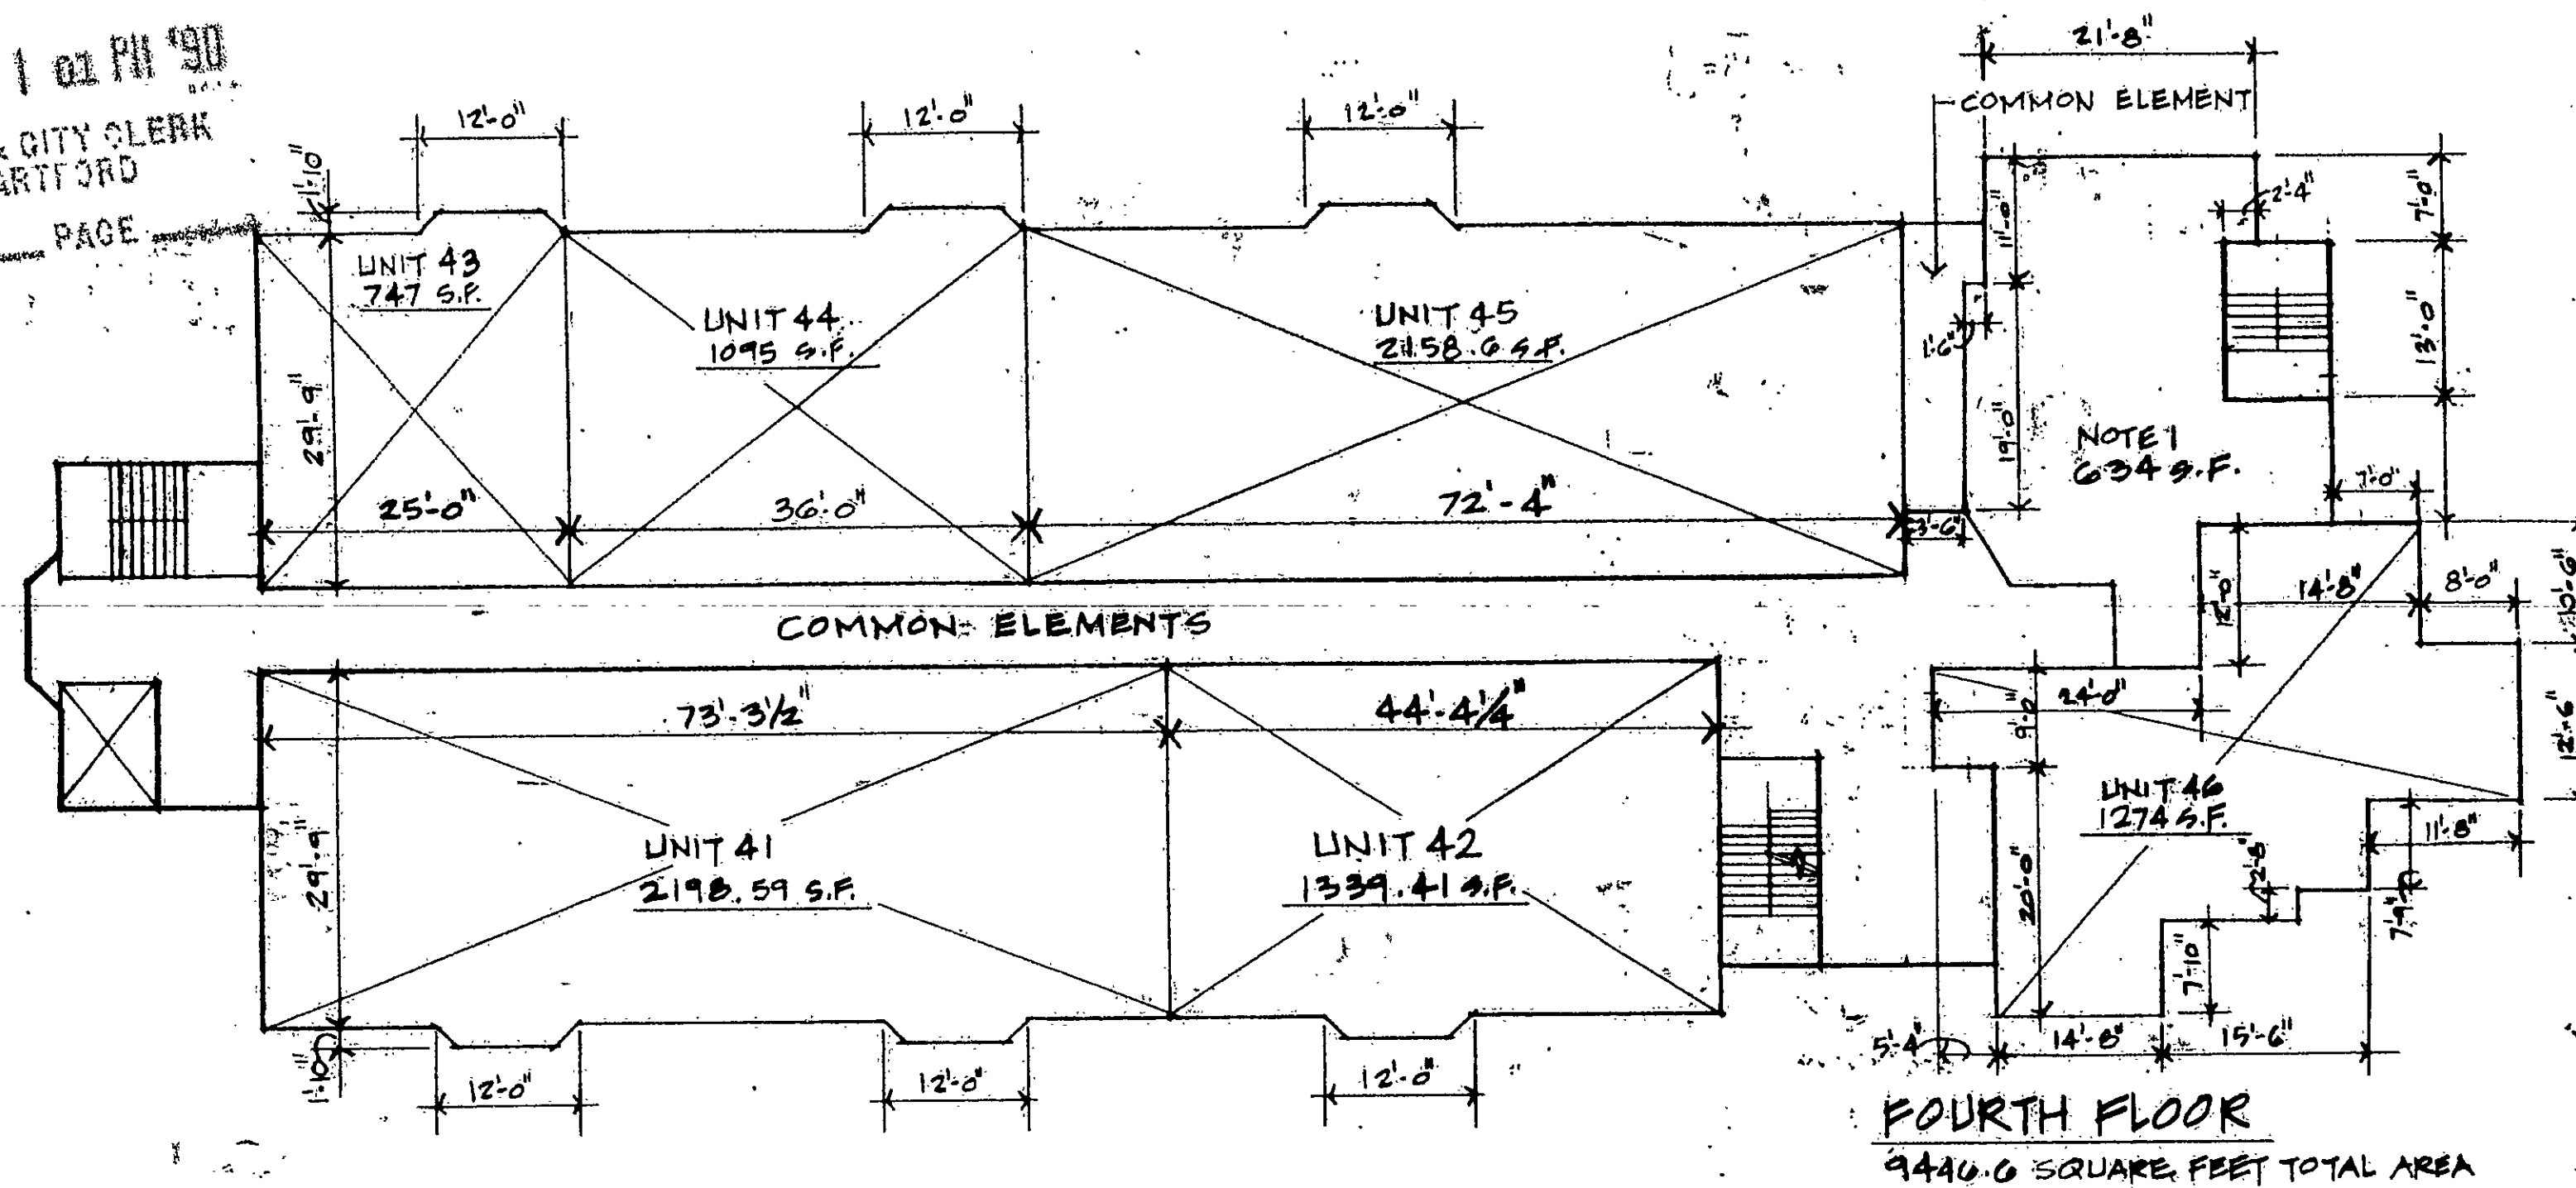

Note:

1. "Development rights reserved in this area to create units, common elements and limited common elements."

Certification:

"I certify that these plans contain all the information required by Section 47-228 of the Connecticut General Statutes relating to plans."

[Signature] 2934


James E. Vance, Jr.

R.A. License No.


The word 'certify' is an expression of professional opinion which is based on the architect's best knowledge, information and belief, and as such it constitutes neither a guarantee or warranty, expressed or implied.

Exhibit A-4

Declaration of Woodland Medical Center by Woodland Street Associates, Inc., Hartford, Connecticut.

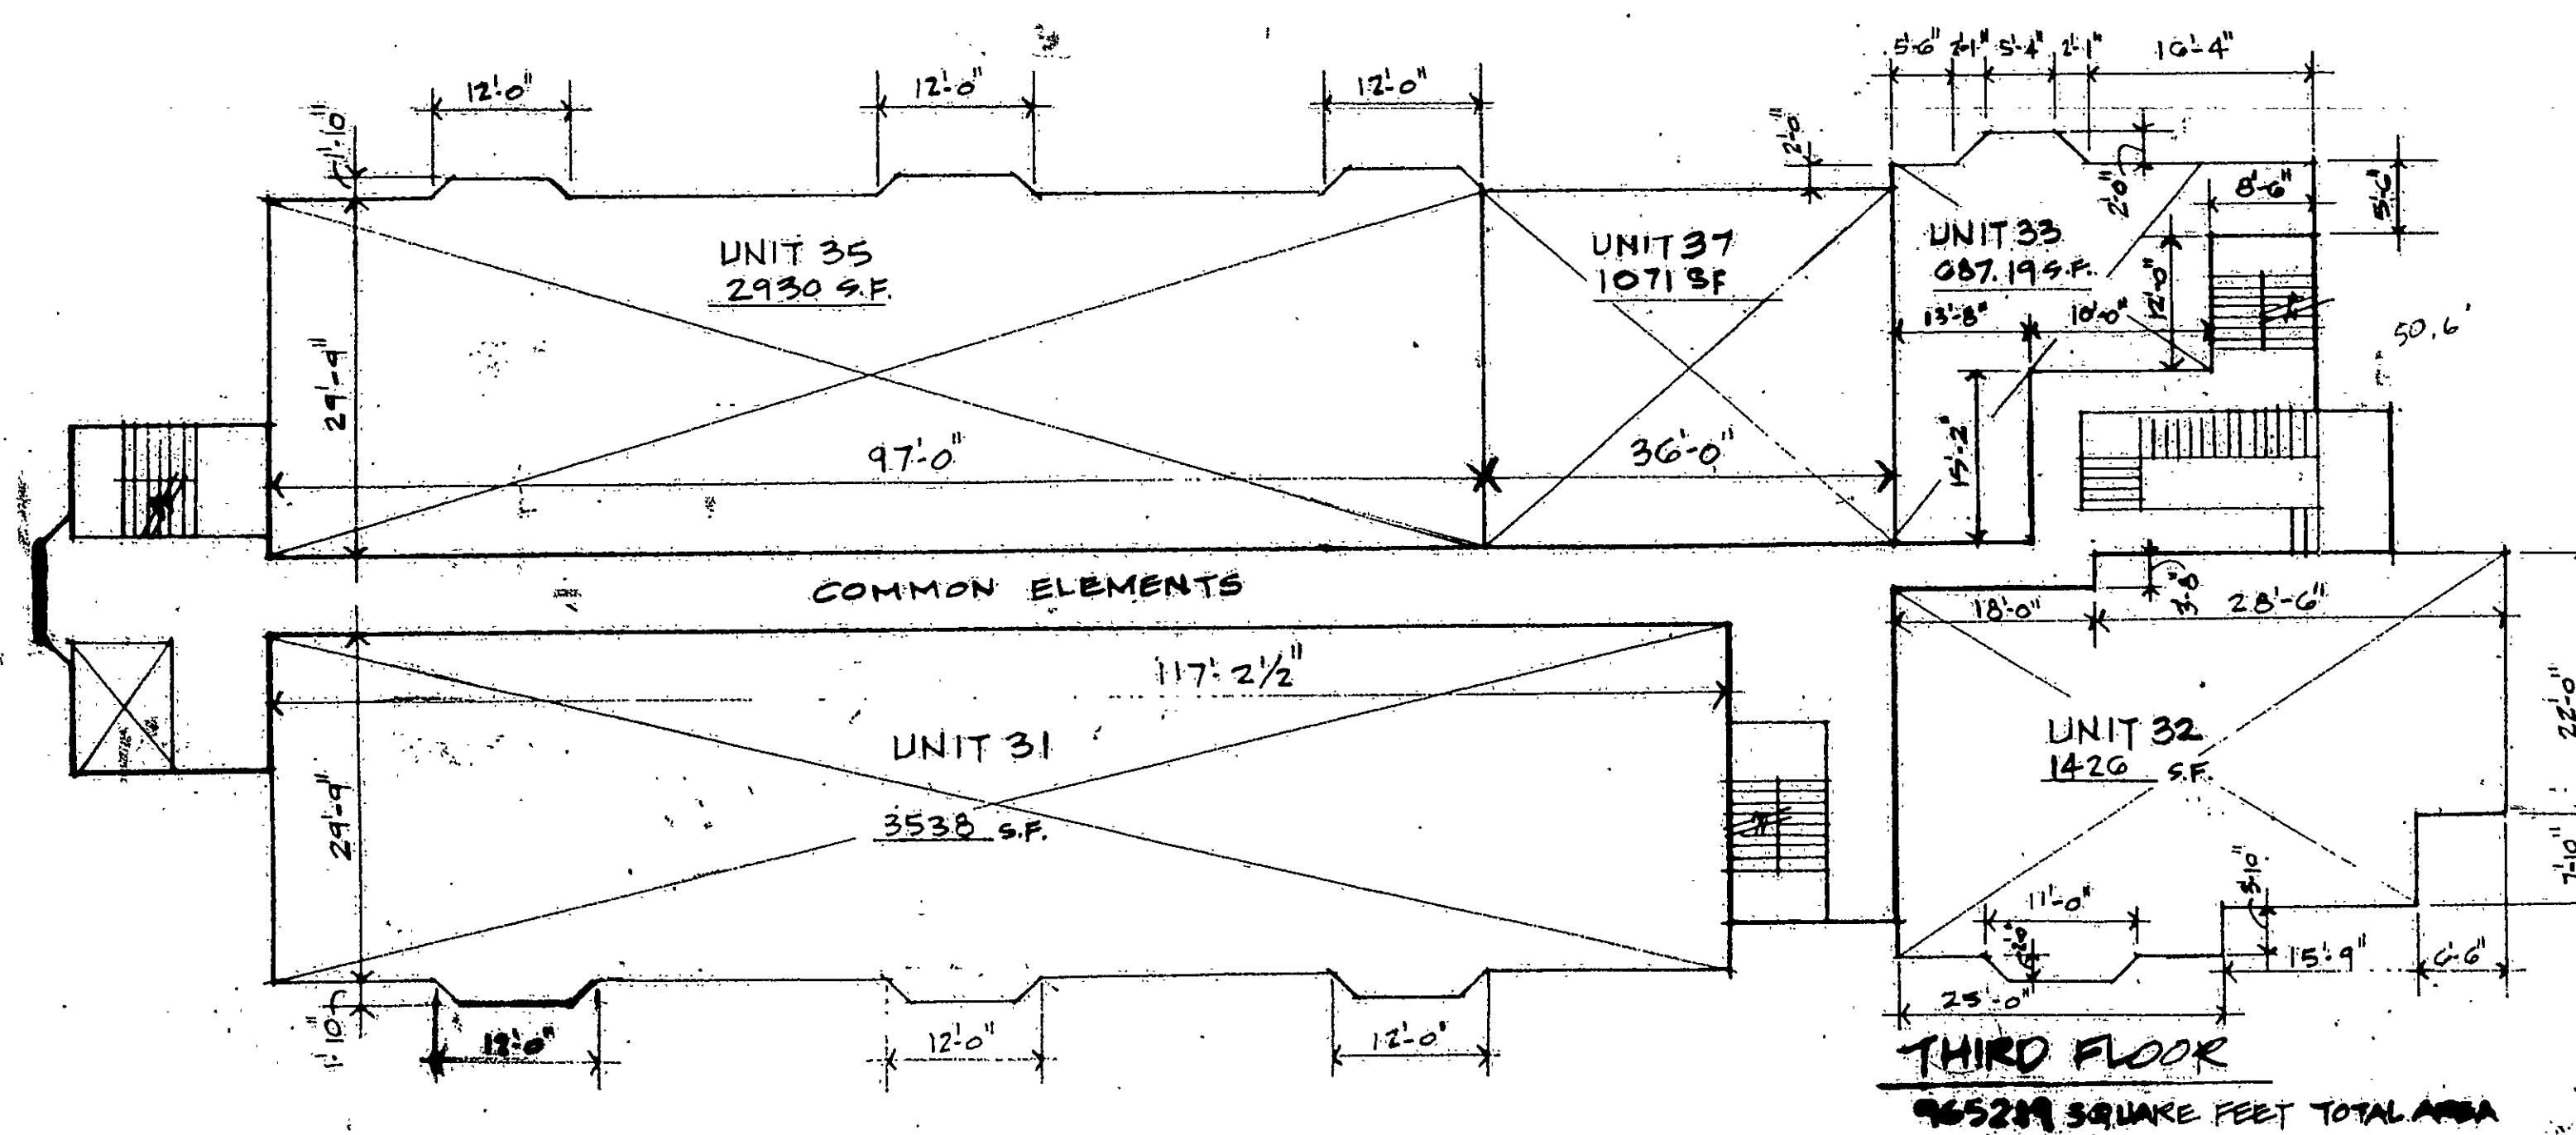

DATE: 1-16-90
REVISION: 3-8-89
REVISION: 3-17-89
REVISION: 5-10-88
REVISION: 5-28-88
REVISION: 6-15-88
REVISION: 9-6-88

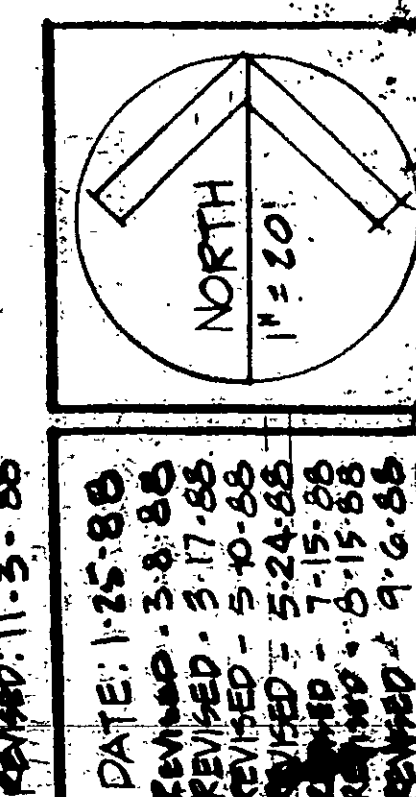

WOODLAND MEDICAL CENTER
19 WOODLAND ST. HARTFORD, CT

James E. Vance and Associates
Architects
17 Gild Street
Hartford, Connecticut

A-2

