


90

90-28

AUG 23 3 37 PM '88

TOWN & CITY CLERK
HARTFORD

V911 PAGE

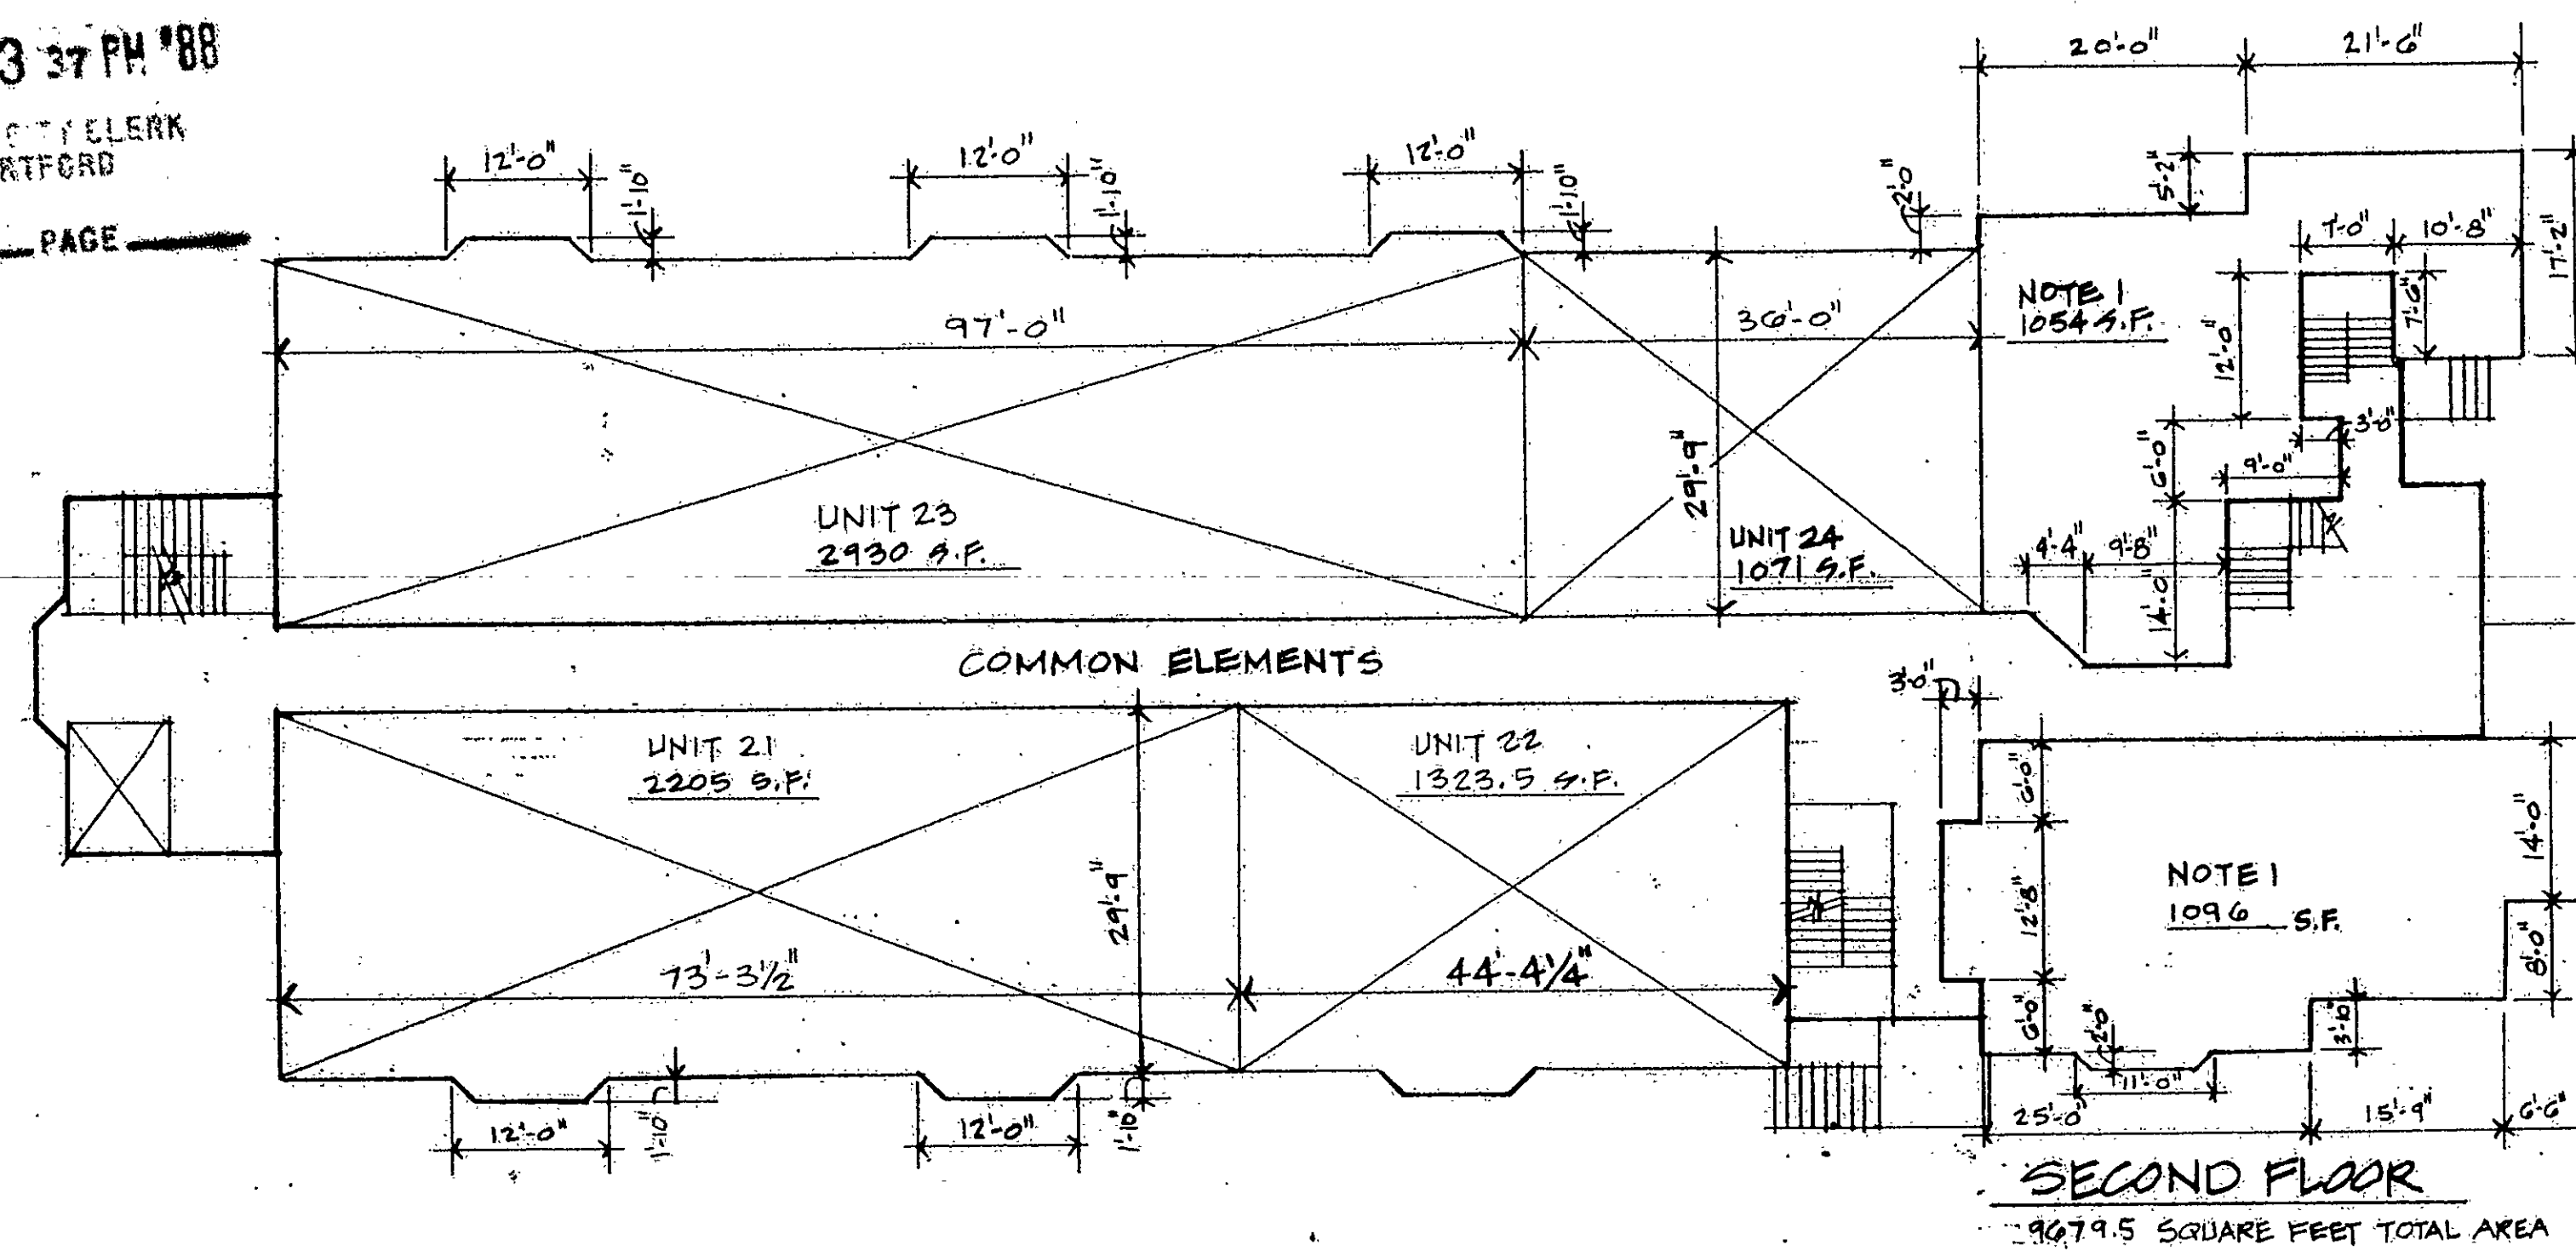

"Certain improvements which may, but need not be built by the Declarant as part of its Special Declarant Rights, in addition to any improvements shown, include non-bearing partitions and walls; surface finishes and decorating; interior doors and windows; mechanical and electrical systems, including plumbing, heating, air conditioning and electrical chutes, flues, ducts, conduits, and other structures and utilities; awning, window boxes, porches; stoops; signs; accessory and related structures and fixtures; and improvements required by appropriate governmental authorities or utility companies, or which will enhance the building in the discretion of the Declarant. These improvements 'need not be built' in any particular order or at any particular time or in any particular part of the building and will have dimensions consistent with their purposes. Please refer to Article VIII of the Declaration for limitations and reservations of these rights."

Notes:

1. "Development rights reserved in this area to create units, common elements and limited common elements."
2. "Development rights reserved in this area to create limited common elements."

Certification:

"I certify that these plans contain all the information required by Section 47-228 of the Connecticut General Statutes relating to plans."

Kushma 2934



James E. Vance, Jr.

R.A. License No.

The word 'certify' is an expression of professional opinion which is based on the architect's best knowledge, information and belief, and as such it constitutes neither a guarantee or warranty, expressed or implied.

Exhibit A-4

Declaration of Woodland Medical Center by
Woodland Street Associates, Inc., Hartford,
Connecticut.

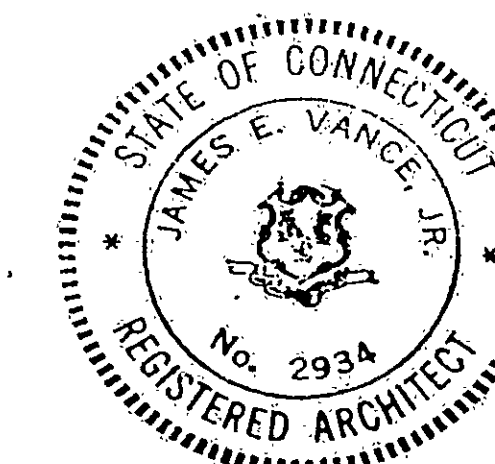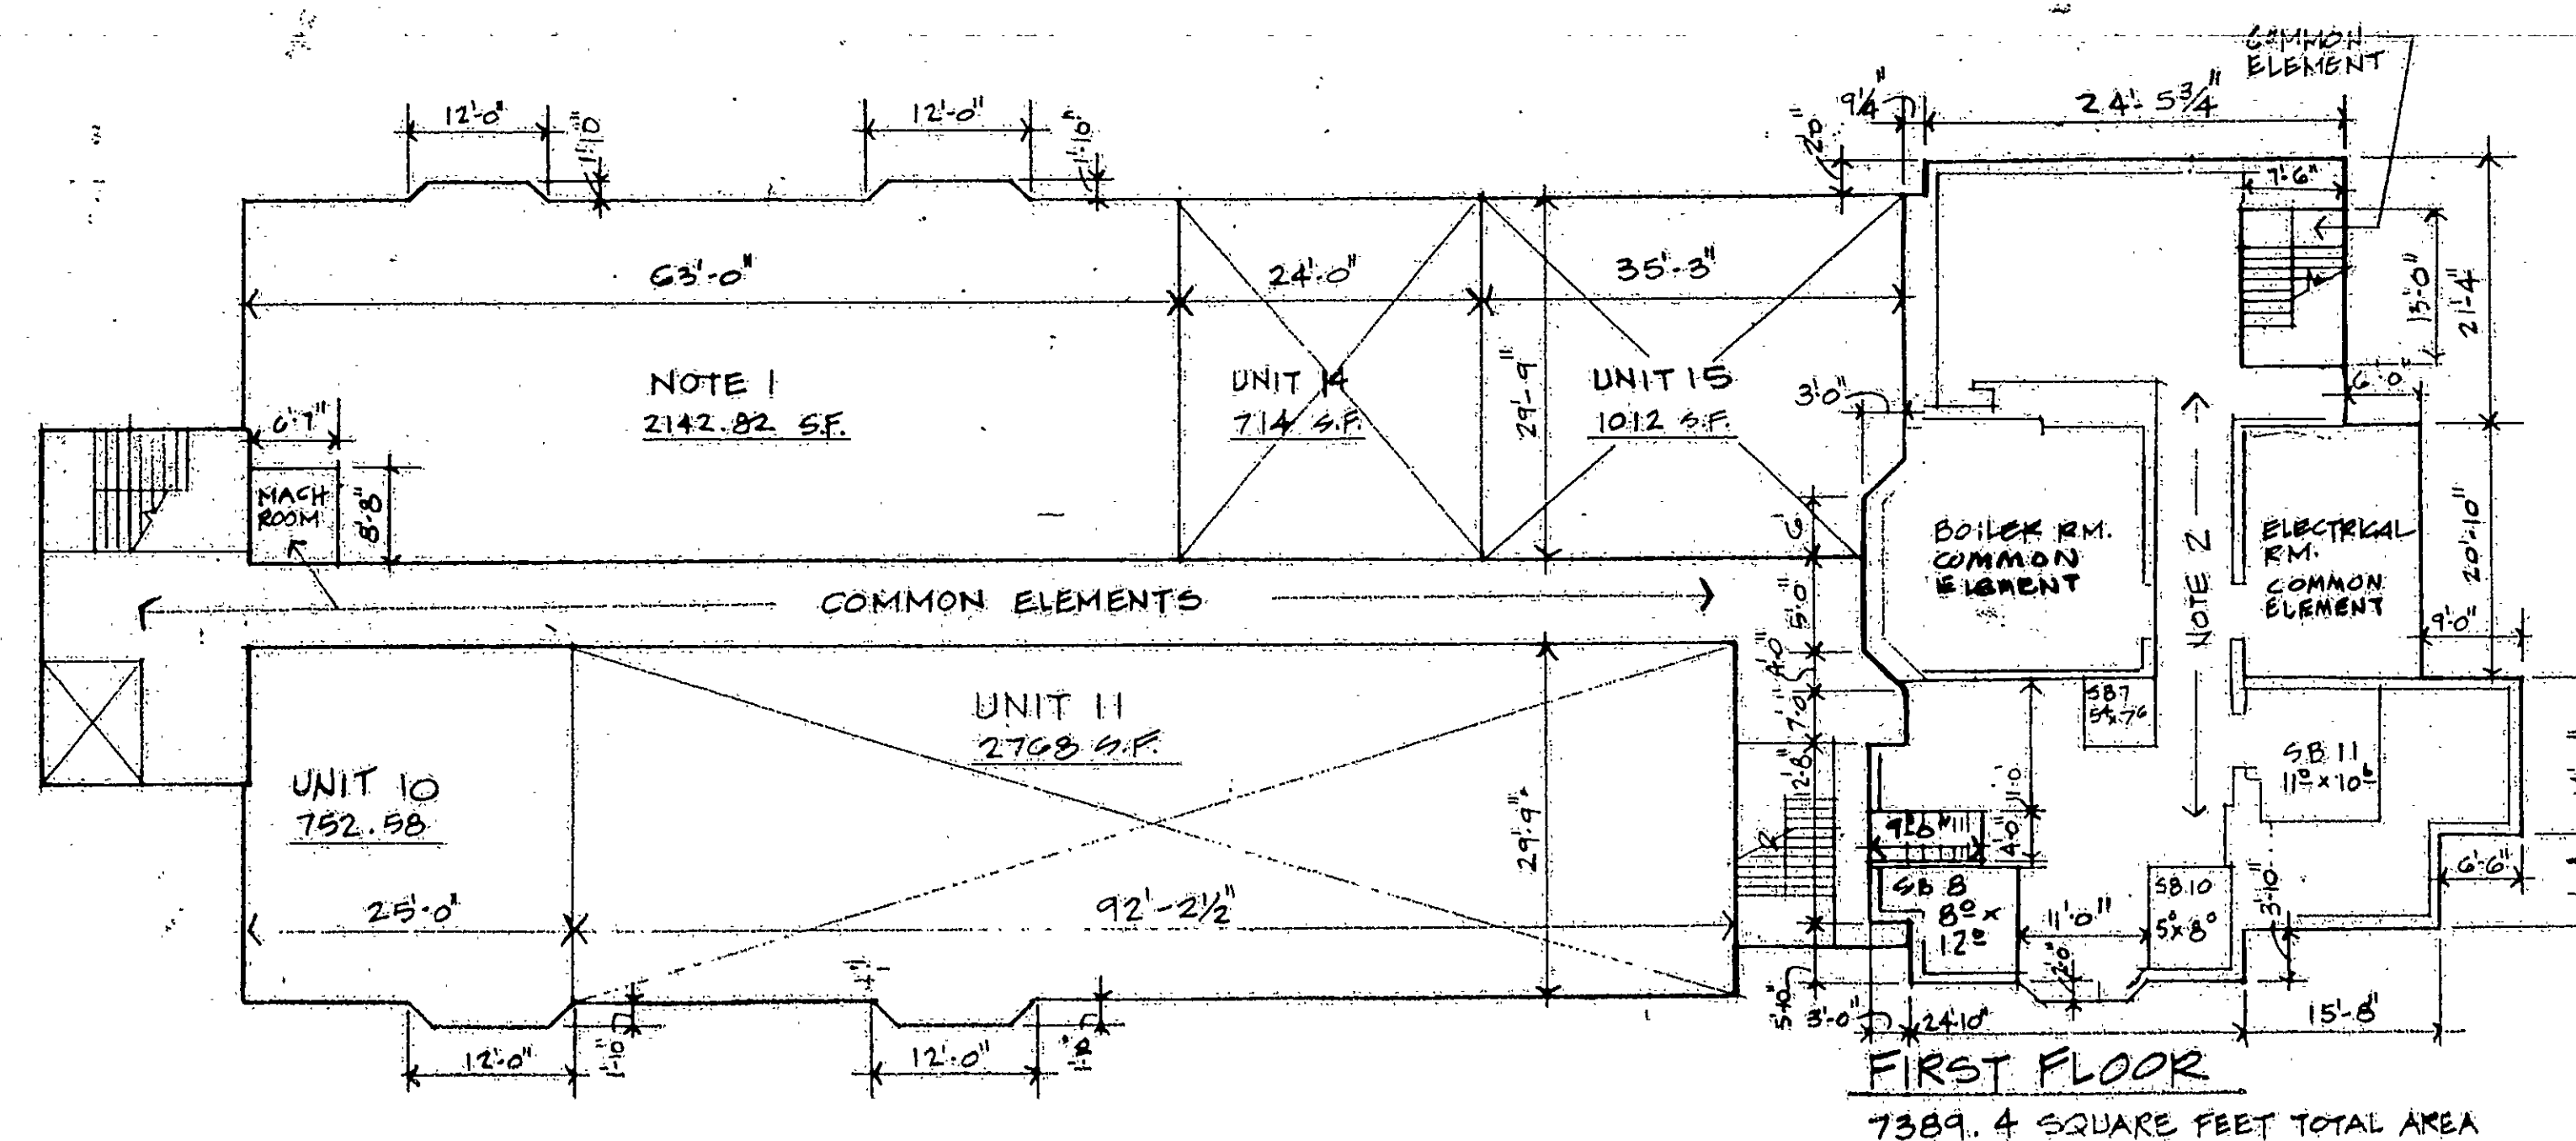

DATE: 12-25-88
REVIEWED: 3-17-88
REVIEWED: 5-10-88
REVIEWED: 5-24-88
REVIEWED: 7-15-88
REVIEWED: 8-12-88

HOOD AND MEDICAL CENTER

9 WOODLAND ST; HARTFORD CT

James
and Associates
Architects
57 Gillen Street

1

