


90

90-29

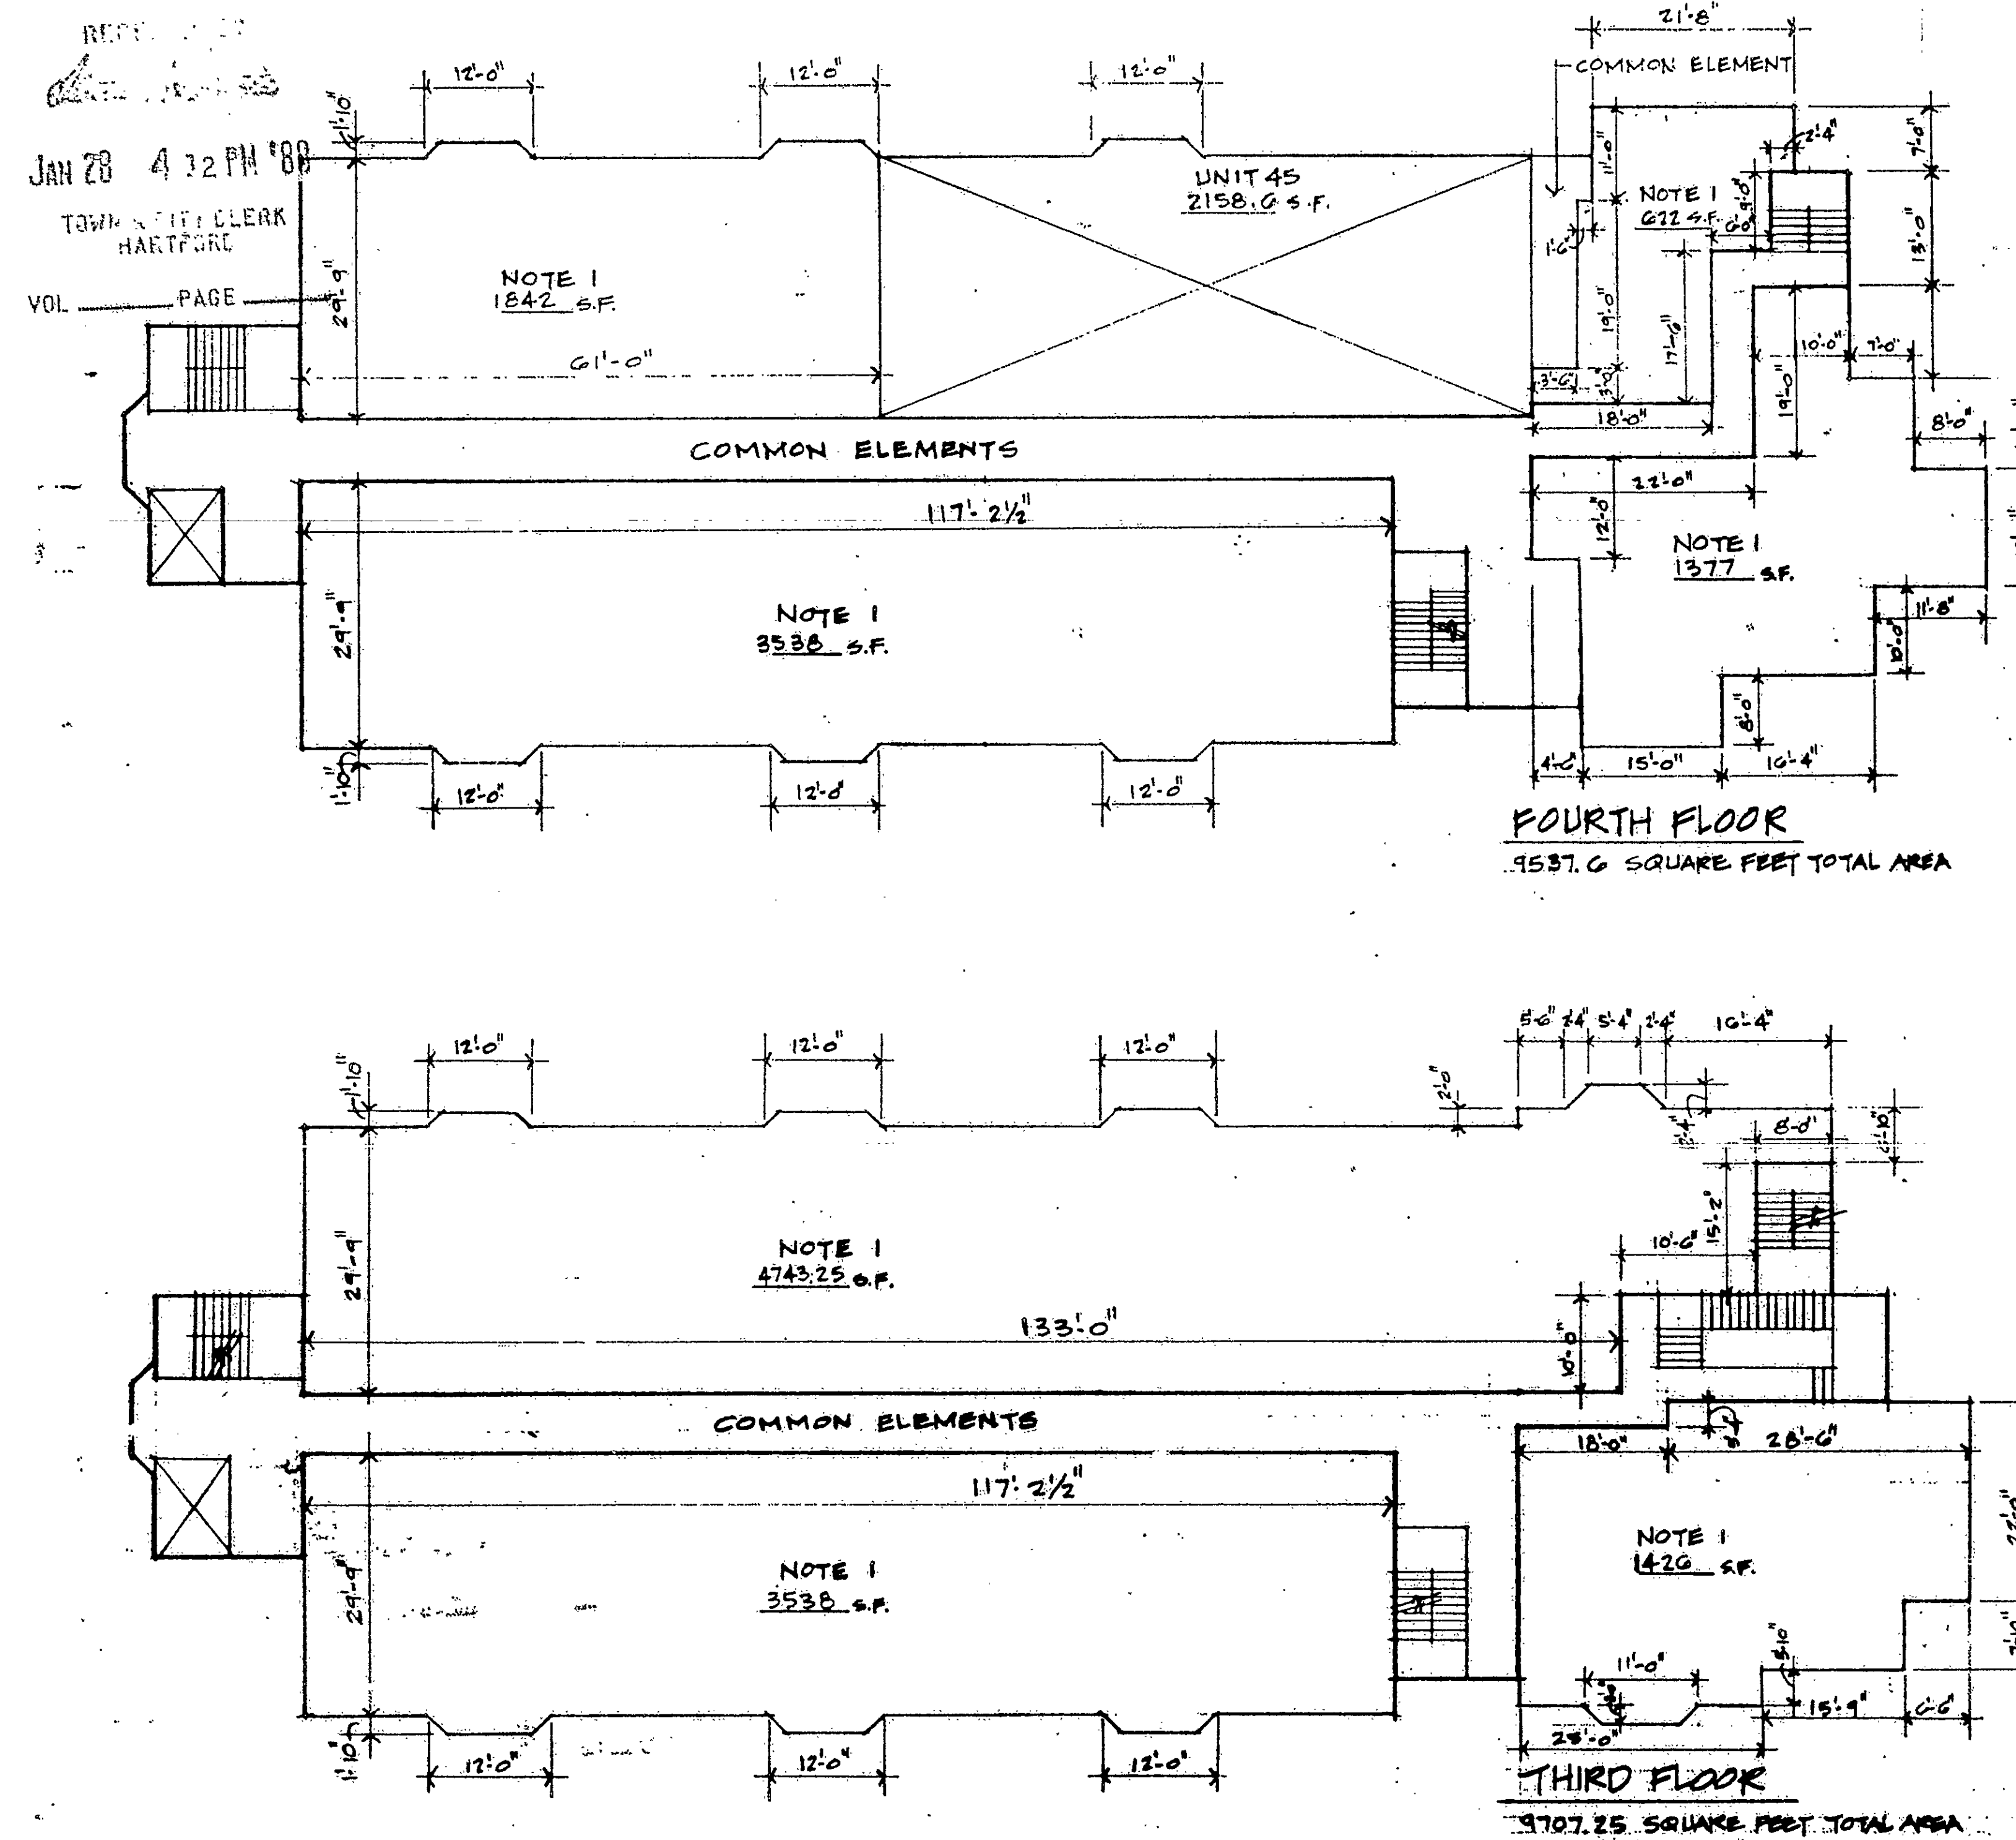

Note:

1. "Development rights reserved in this area to create units, common elements and limited common elements."

Certification:

"I certify that these plans contain all the information required by Section 47-228 of the Connecticut General Statutes relating to plans."



James E. Vance, Jr.

R.A. License No. 2934

The word 'certify' is an expression of professional opinion which is based on the architect's best knowledge, information and belief, and as such it constitutes neither a guarantee or warranty, expressed or implied.

Exhibit A-4

Declaration of Woodland Medical Center by Woodland Street Associates, Inc., Hartford, Connecticut.

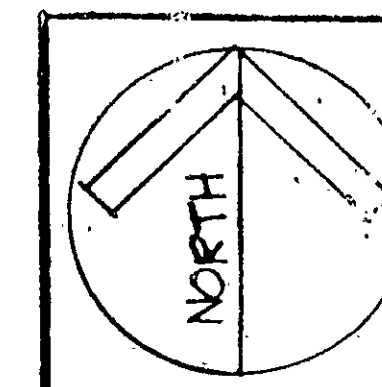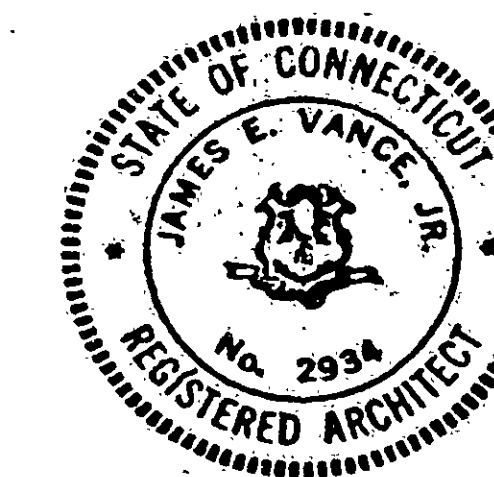

DATE: 1-25-88

SCALE: 1" = 20'

WOODLAND MEDICAL CENTER
19 WOODLAND ST. HARTFORD, CT.

James E. Vance, Jr.
and Associates
Architects
57 Giffen Street
Hartford, Connecticut

A-2

Condo Plan #90

