

90

90-51

RECEIVED BY
[Signature]
FEB 21 1 01 PM '90
TOWN & CITY CLERK
HARTFORD
VOL. _____ PAGE _____

UNIT BOUNDARY LINE

Certification:


"I certify that these plans contain all the information required by Section 47-228 of the Connecticut General Statutes relating to plans."

[Signature] 2934
James E. Vance, Jr. R.A. License No.




The word "certify" is an expression of professional opinion which is based on the architect's best knowledge, information and belief, and as such it constitutes neither a guarantee or warranty expressed or implied.

Exhibit A-4

Declaration of Woodland Medical Center by Woodland Street Associates, Inc., Hartford, Connecticut.

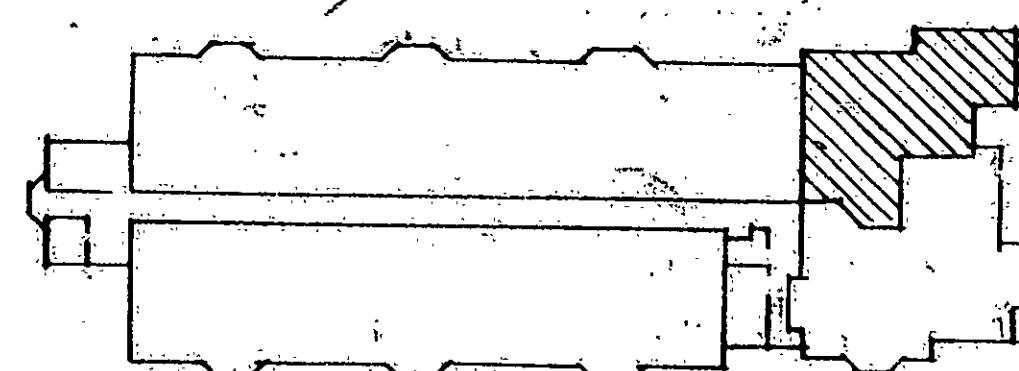

KEY PLAN - 2ND FLOOR

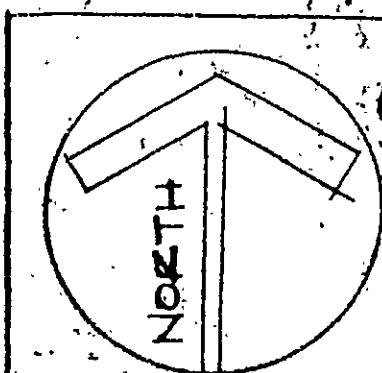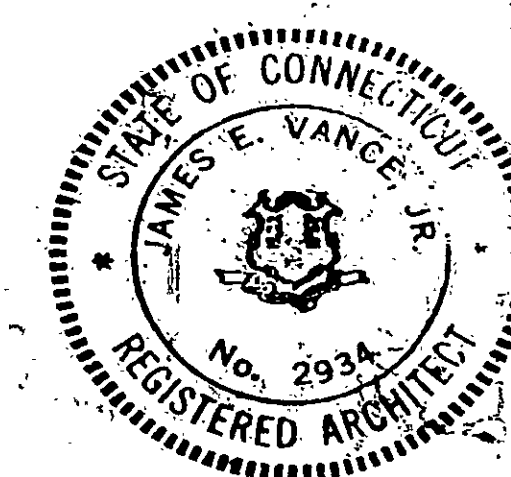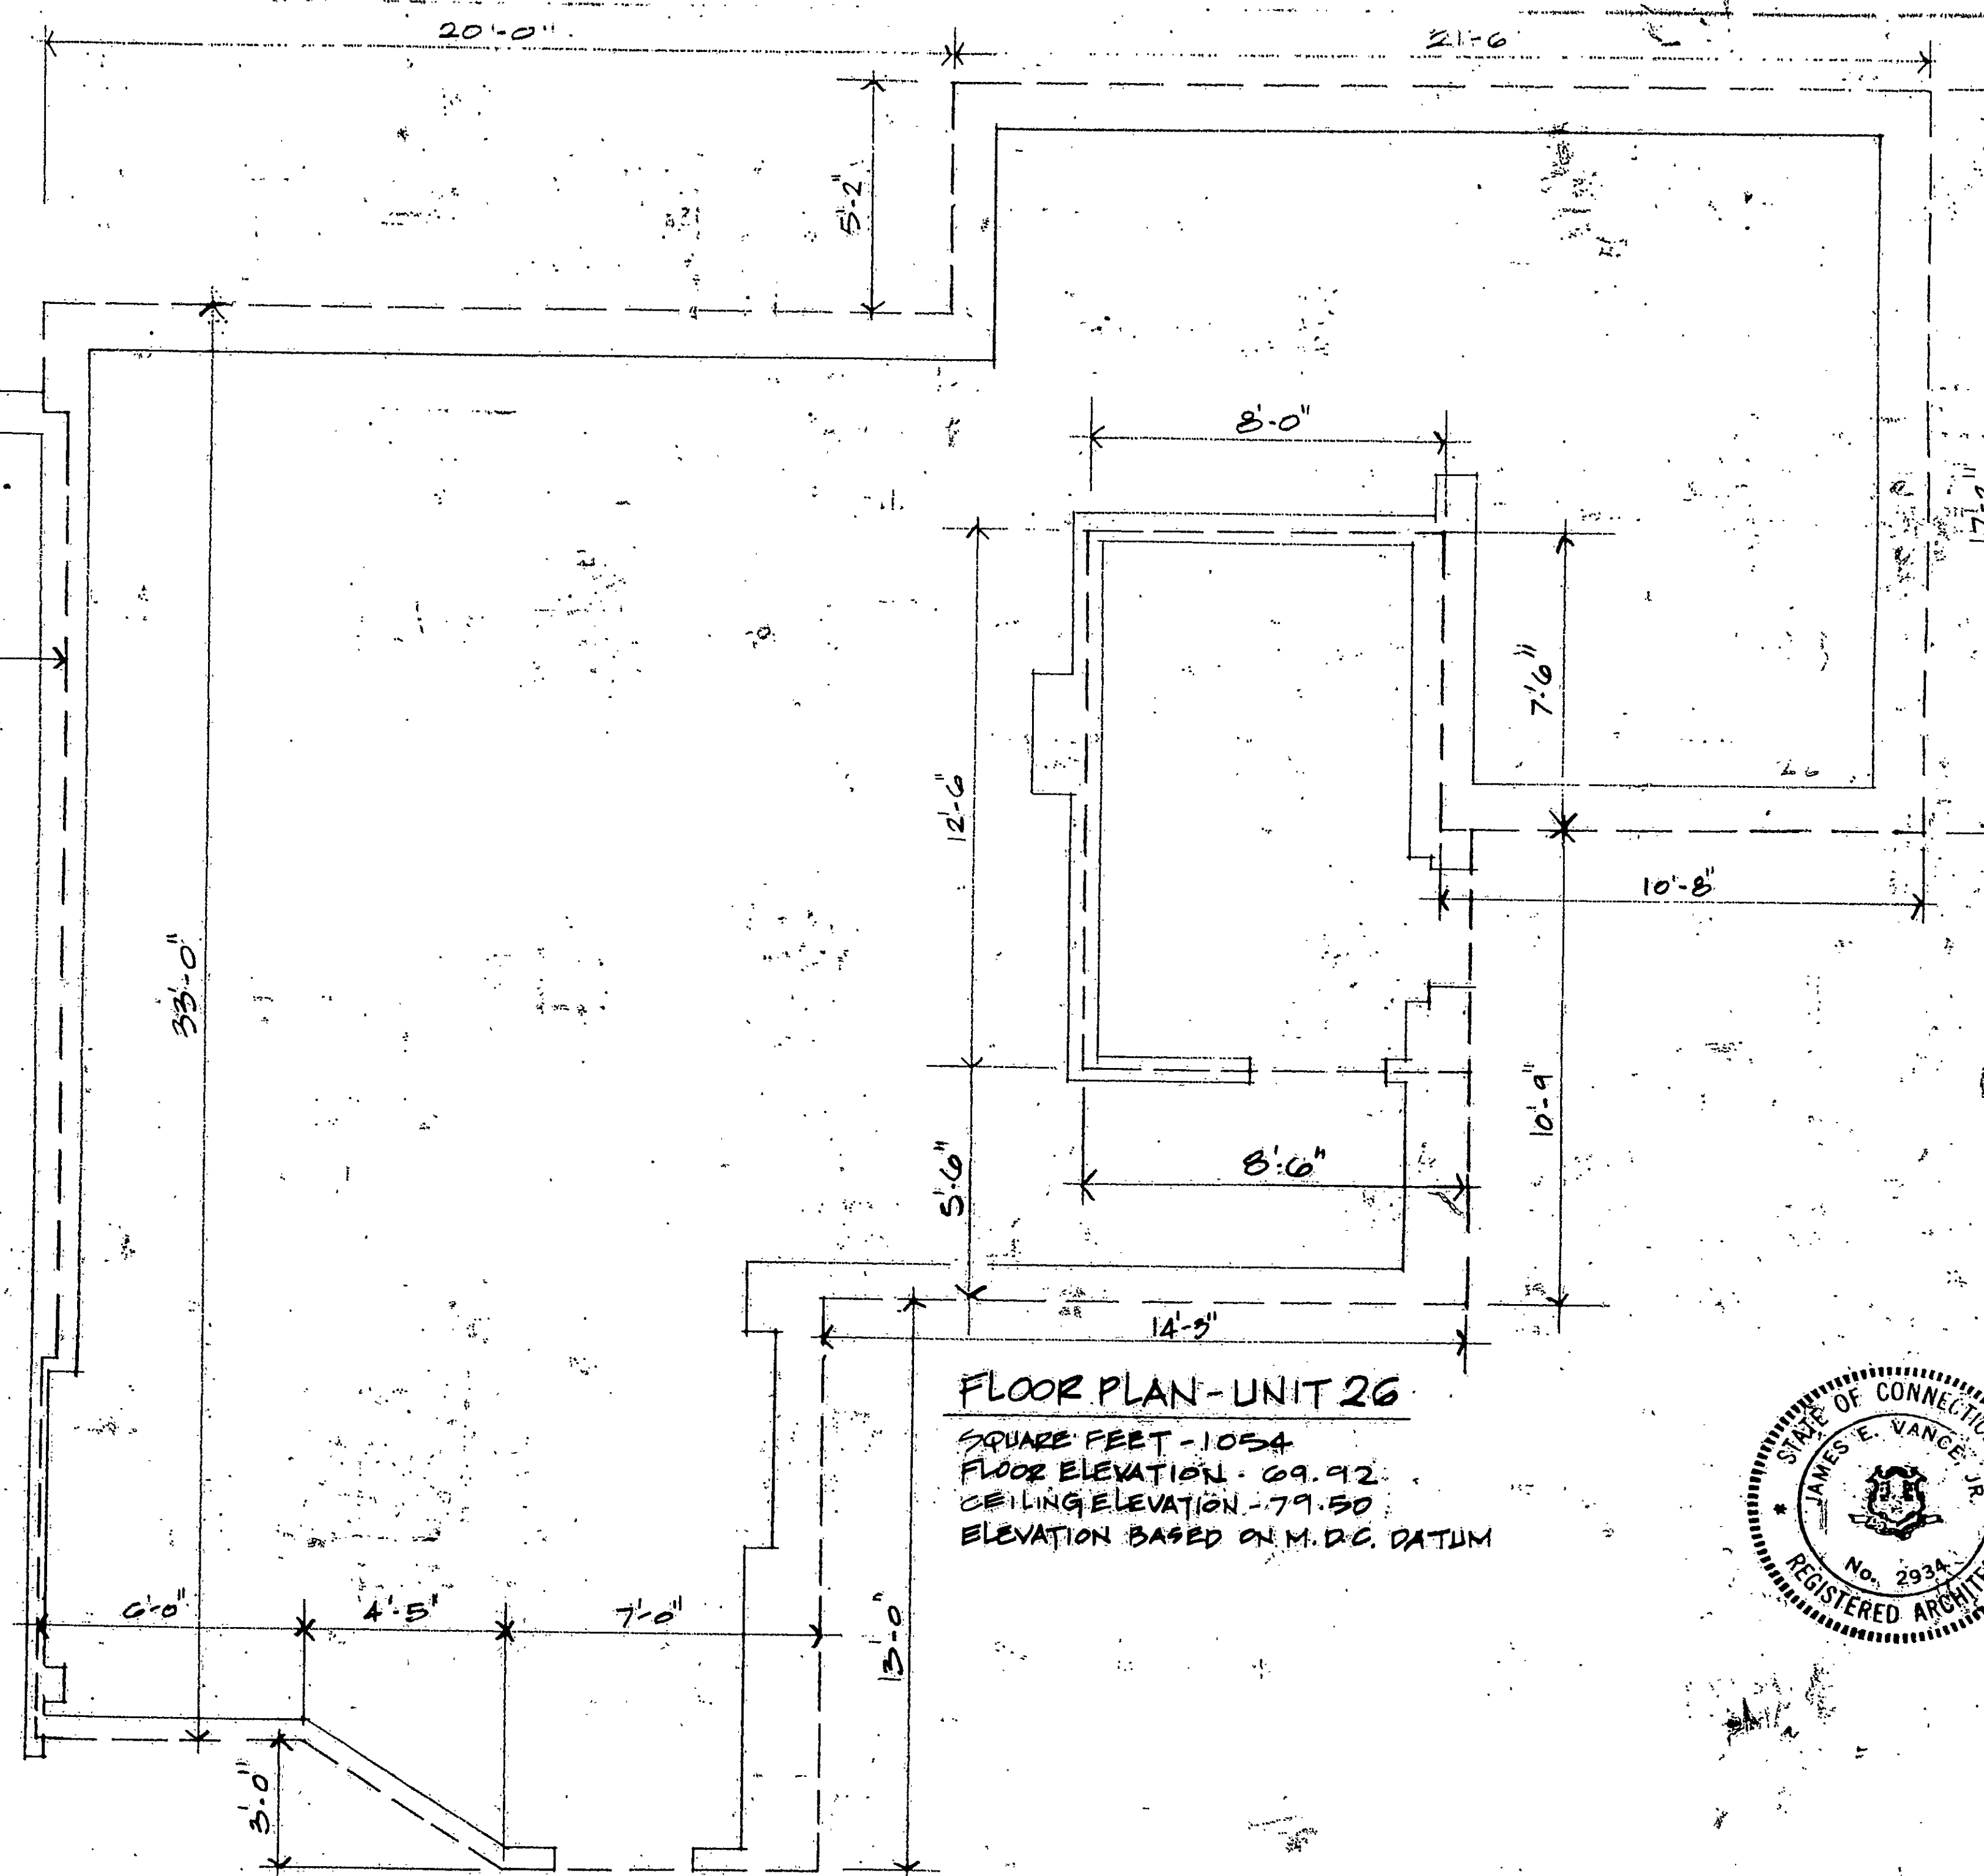

DATE: 2/15/90

SCALE: 1/4" = 1'-0"

UNIT 26

WOODLAND MEDICAL CENTER

UNIT 26

A. 24

CONC 90

