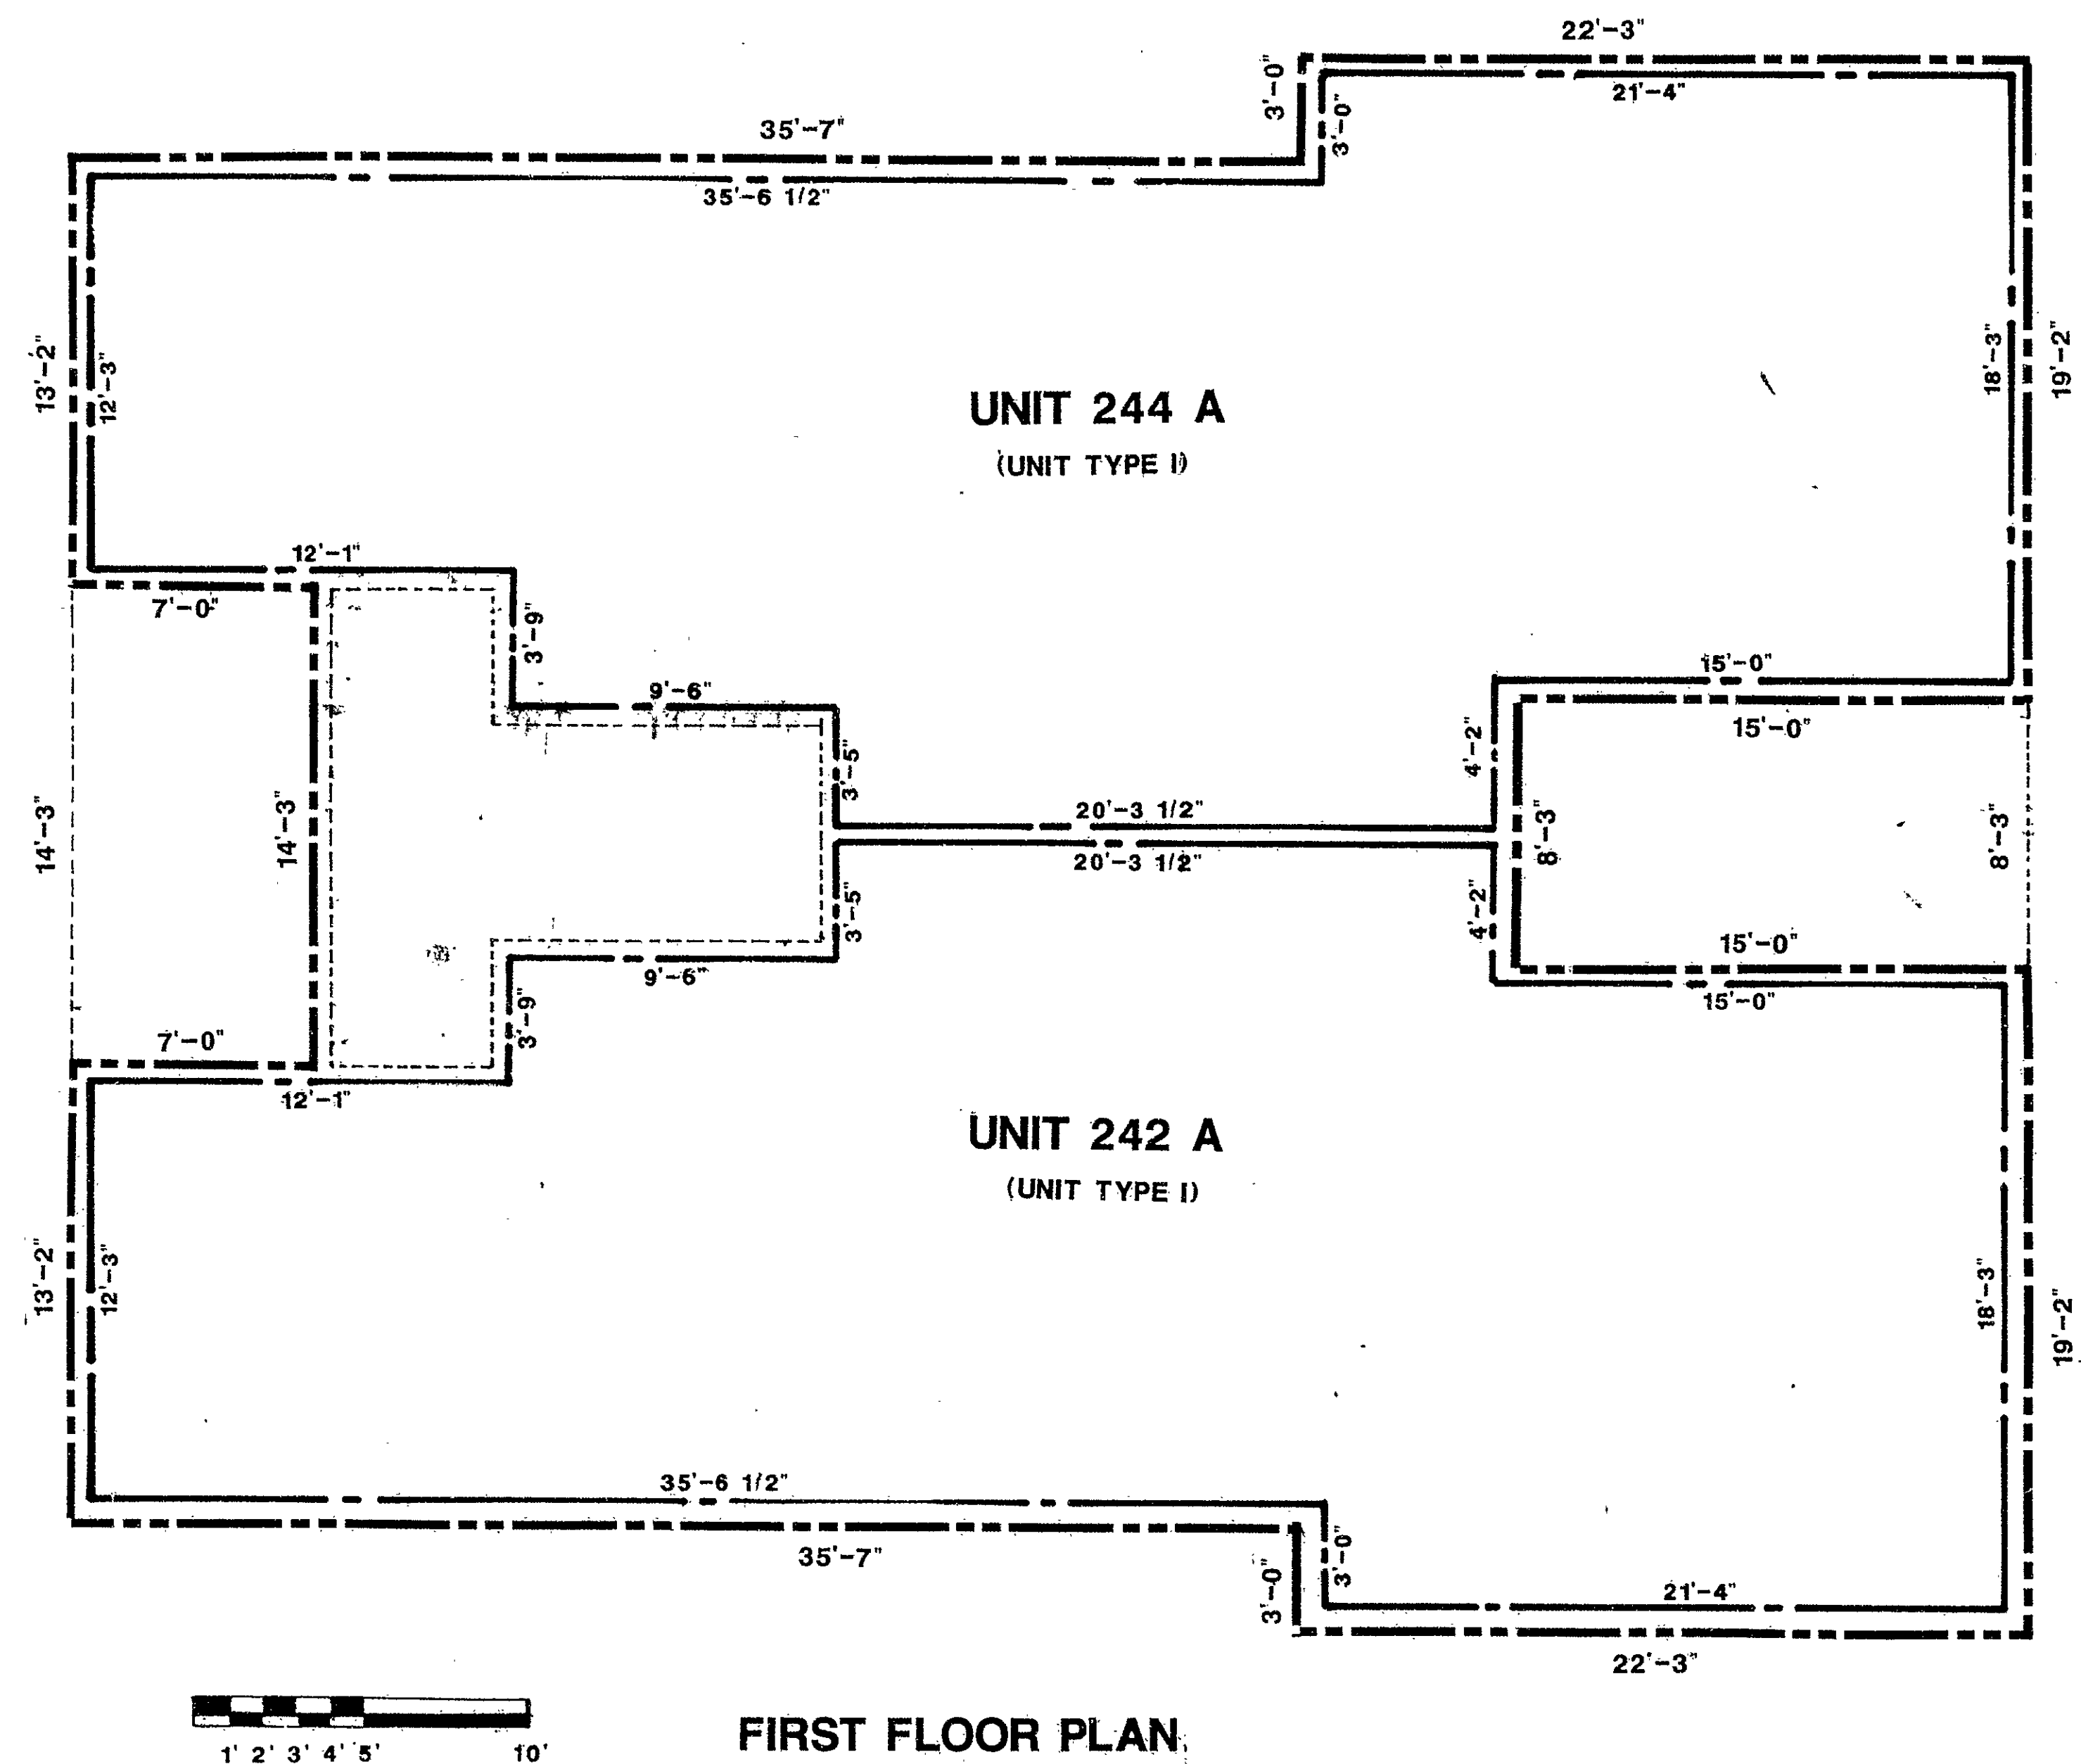


FIRST FLOOR PLAN

UNIT TYPE I APROX. AREA 975 SQ.FT.

LEGEND

- EXTERIOR BUILDING BOUNDARY LINE
- UNIT BOUNDARY LINE
- LIMITED COMMON ELEMENT BOUNDARY LINE
- COMMON ELEMENT BOUNDARY LINE


CERTIFICATION:

The undersigned does hereby certify that these Plans contain all of the information required by Section 47-22a of the Common Interest Ownership Act relating to plans except to the extent that such information is shown on the Survey which is Schedule A-3 to the Declaration.

The word certify is an expression of Professional opinion which is based on his best knowledge, information and belief, and as such, it constitutes neither a guarantee or warranty, expressed or implied.

[Signature]
(Architect's signature)

#3206
(License No.)

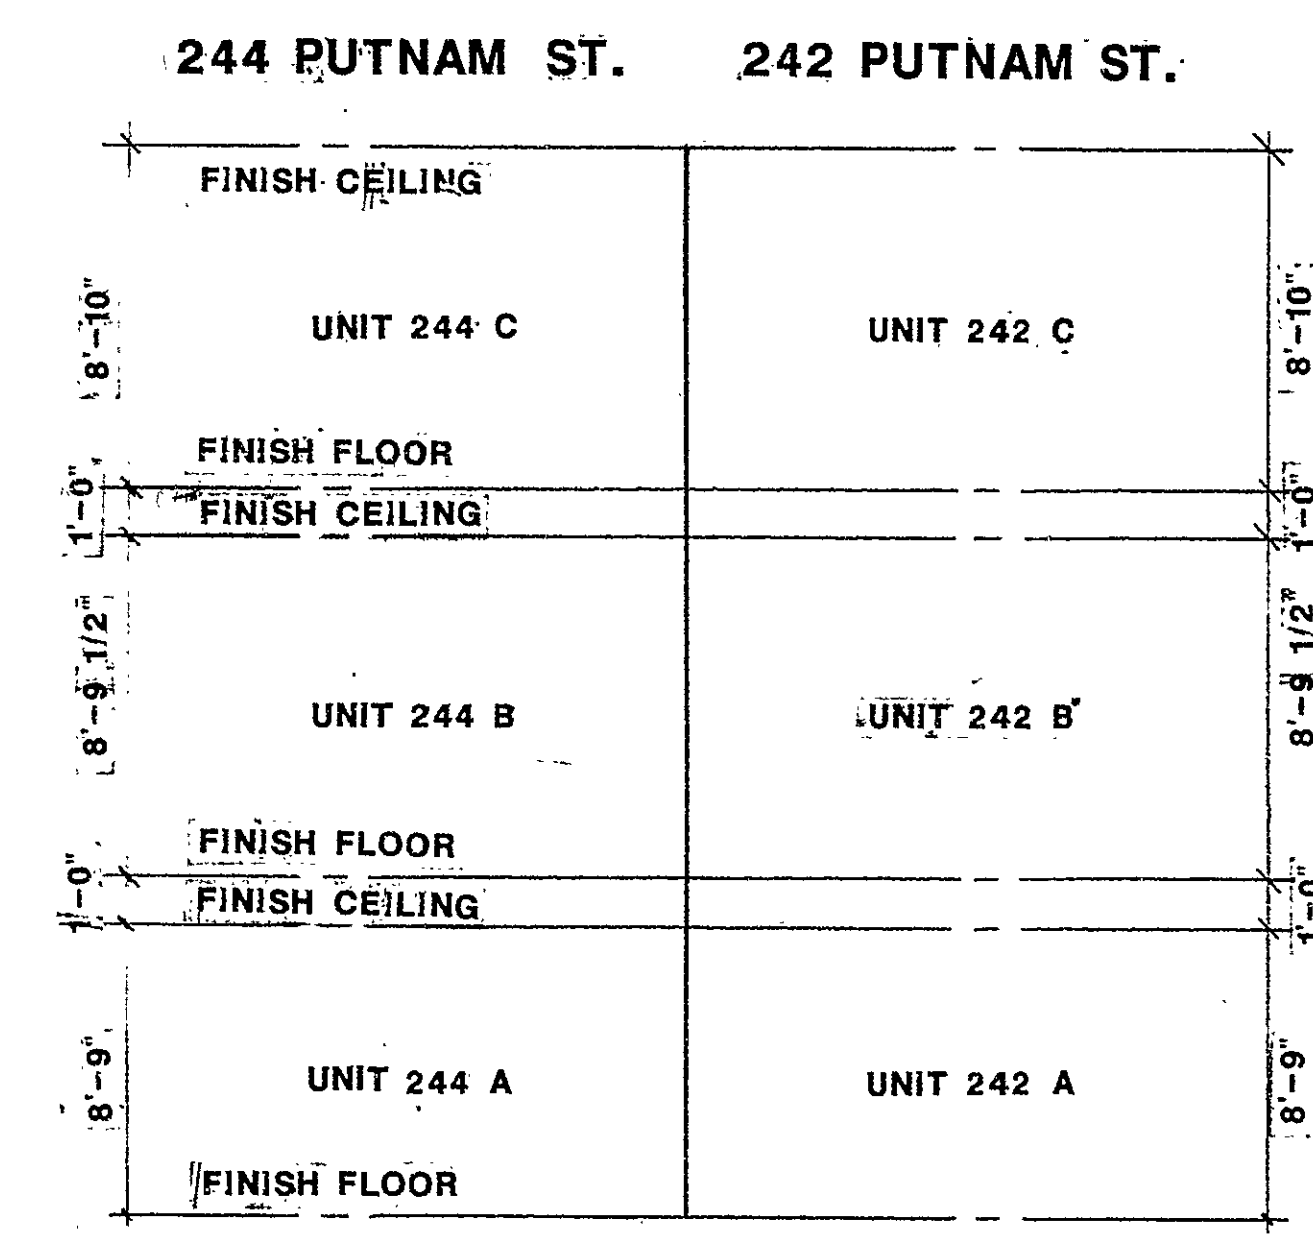

SCHEMATIC VERTICAL DIMENSION

ROSEN ASSOCIATES
ARCHITECTS
A.I.A.

363 MAIN ST. HARTFORD, CT 06106
(203) 525-2812

THE PUTNAM CONDOMINIUM

SCHEDULE A-4 TO DECLARATION OF
R.B.D. DEVELOPMENT, INC. HARTFORD CT.

REV. 5-88
DATE 6/20/88

1

OF 5

Copy to Client # 93

1
6b
10 INCHES 4000 210 001

