
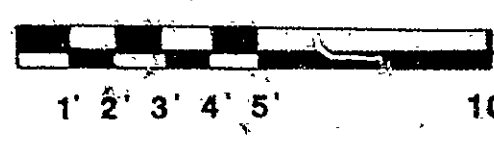


PROPOSED PORCH AND STAIR
CONST. MUST BE BUILT

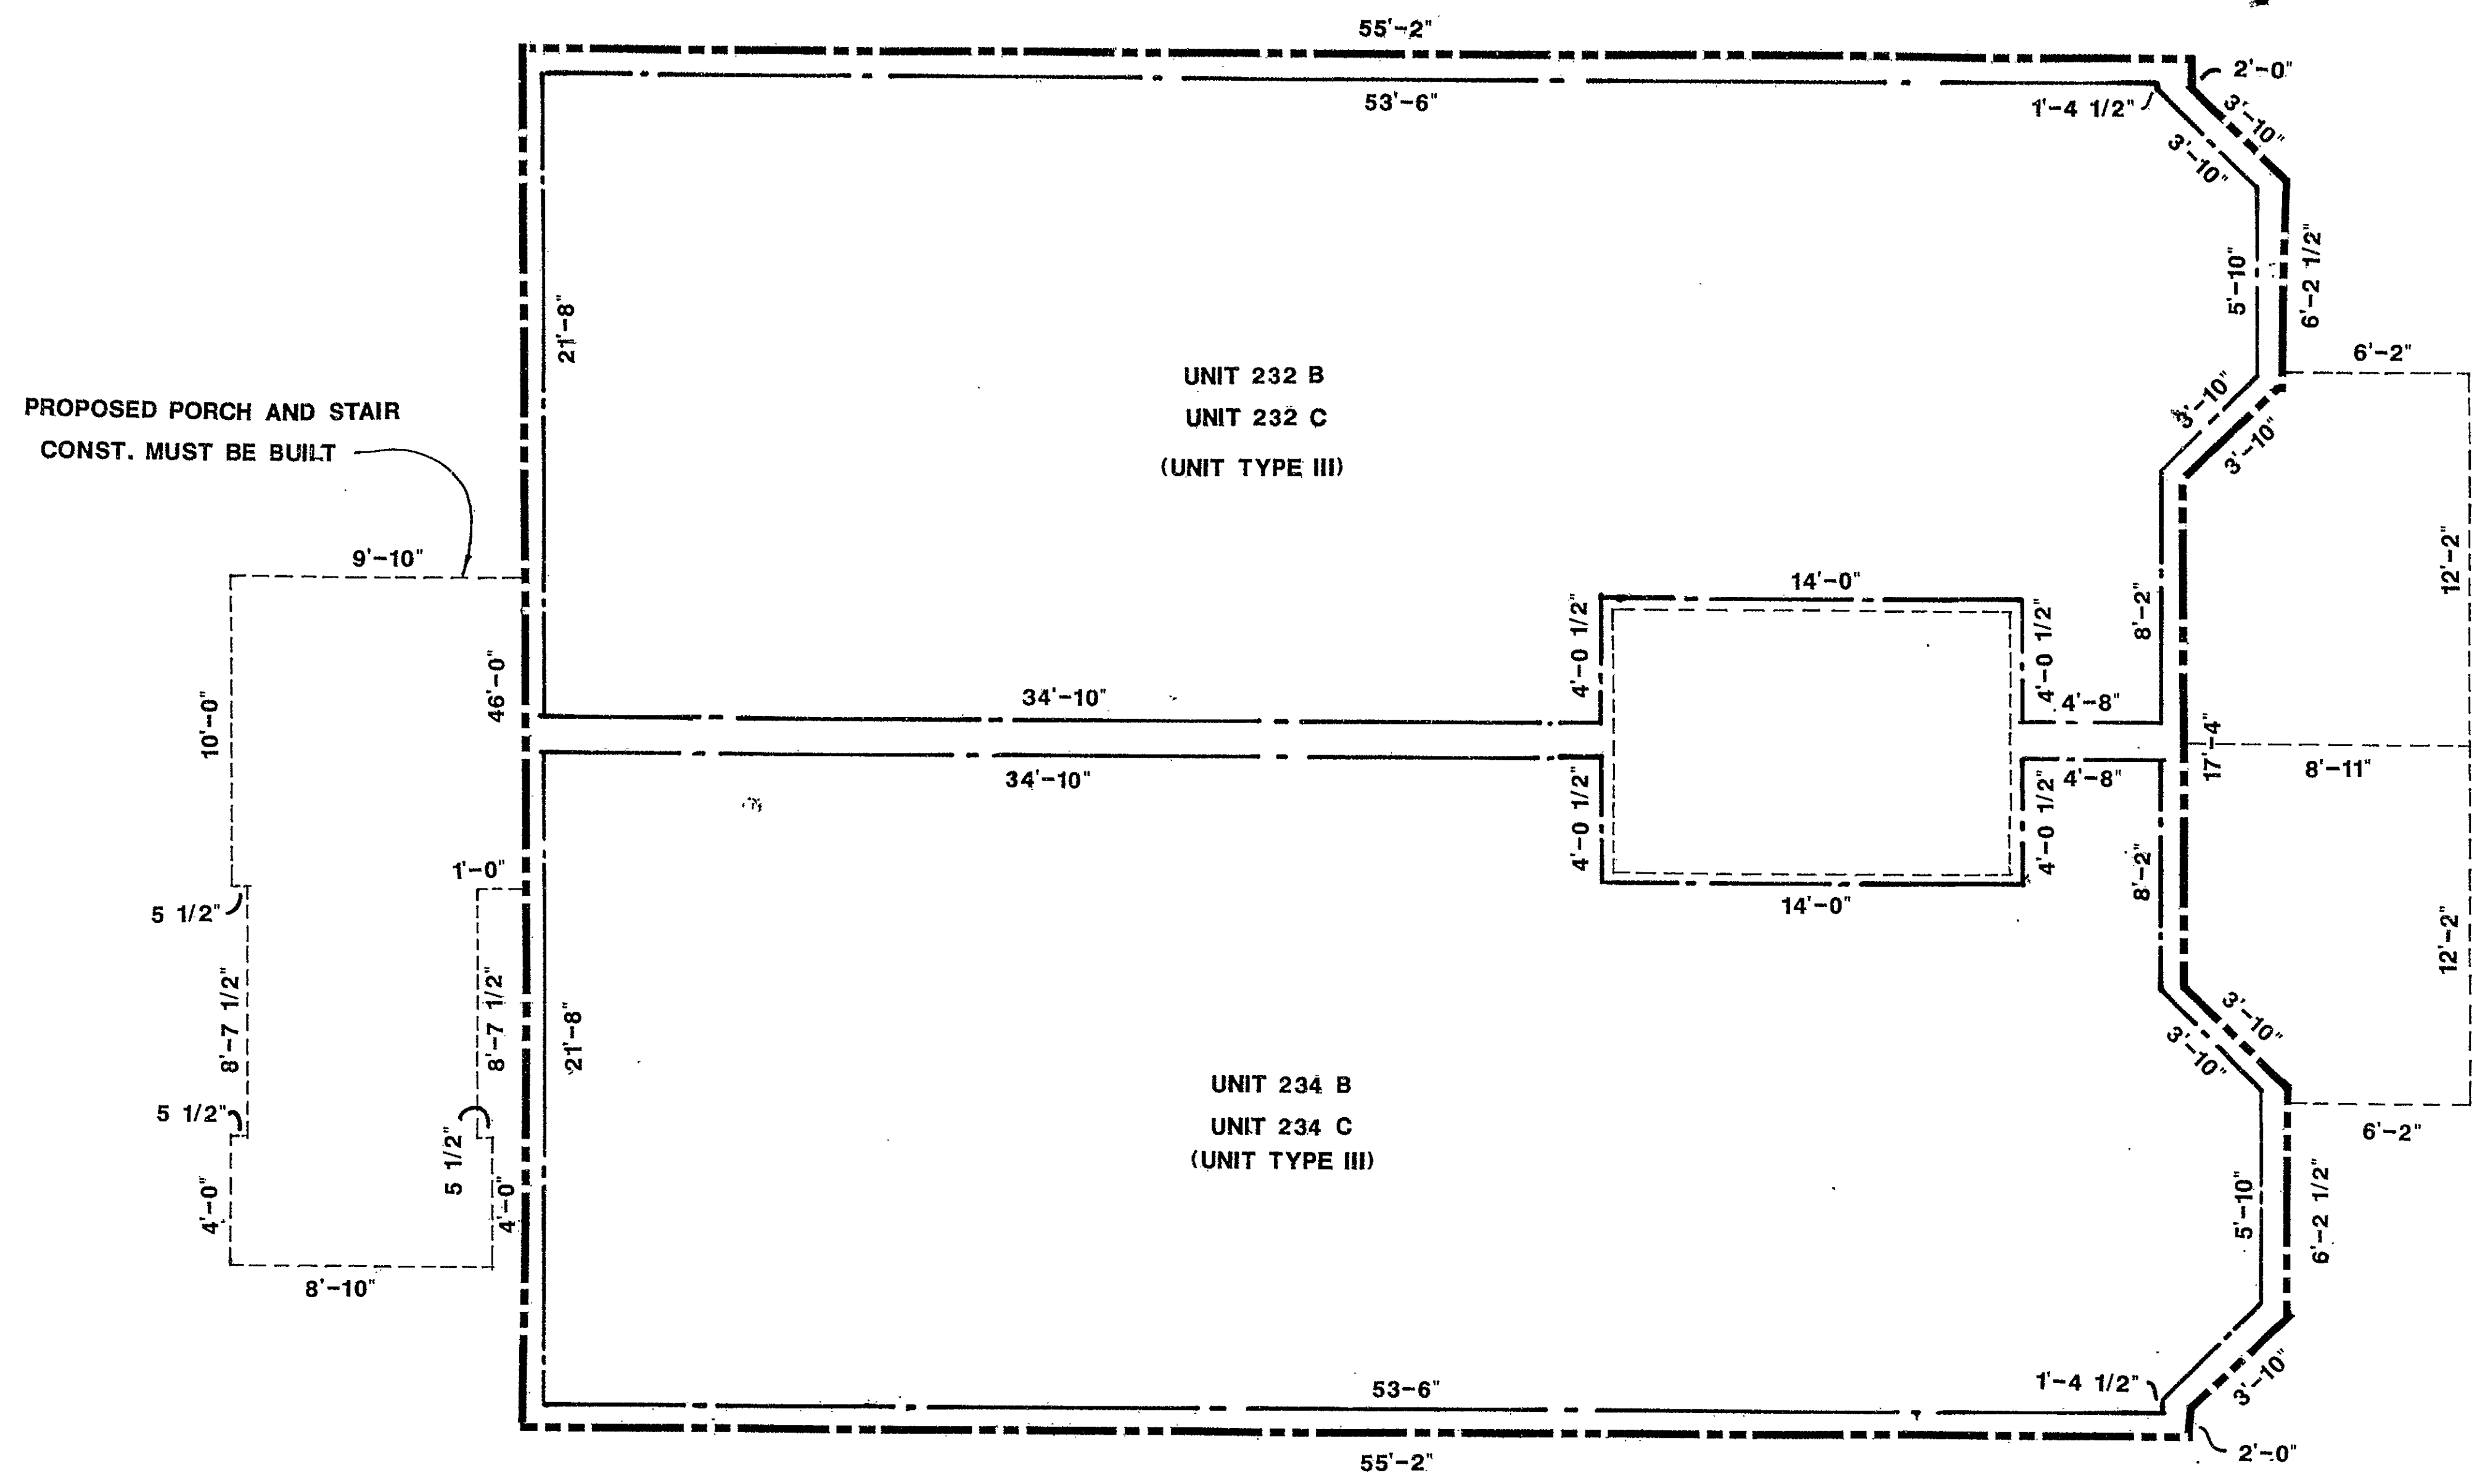

SECOND AND THIRD FLOOR PLAN

UNIT TYPE III APPROX. AREA 1120 SQ.FT.

LEGEND

- EXTERIOR BUILDING BOUNDARY LINE
- UNIT BOUNDARY LINE
- LIMITED COMMON ELEMENT BOUNDARY LINE
- COMMON ELEMENT BOUNDARY LINE

CERTIFICATION:
The undersigned does hereby certify that these Plans contain all of the information required by Section 47-224 of the Common Interest Ownership Act relating to plans except to the extent that such information is shown on the Survey which is Schedule A-3 to the Declaration.
The word certify is an expression of Professional Opinion which is based on his best knowledge, information and belief, and as such, it constitutes neither a guarantee or warranty, expressed or implied.

[Signature]
(Architect's signature)

[Stamp]
#3326
(License No.)

1'-0"	8'-11 1/2"	FINISH CEILING	UNIT 234 C	UNIT 232 C
1'-0"	8'-11"	FINISH FLOOR		
1'-0"	8'-11"	FINISH CEILING	UNIT 234 B	UNIT 232 B
1'-0"	8'-11"	FINISH FLOOR		
1'-0"	8'-11"	FINISH CEILING	UNIT 234 A	UNIT 232 A
1'-0"	8'-11"	FINISH FLOOR		

SCHEMATIC VERTICAL DIMENSION

ROSEN ASSOCIATES
ARCHITECTS A.I.A.
363 MAIN ST. HARTFORD, CT 06106
(203) 525-2812

THE PUTNAM CONDOMINIUM
SCHEDULE A-4 TO DECLARATION OF
R.B.D. DEVELOPMENT, INC. HARTFORD, CT.

DATE 2.3.20
SHEET
4
OF 5

