



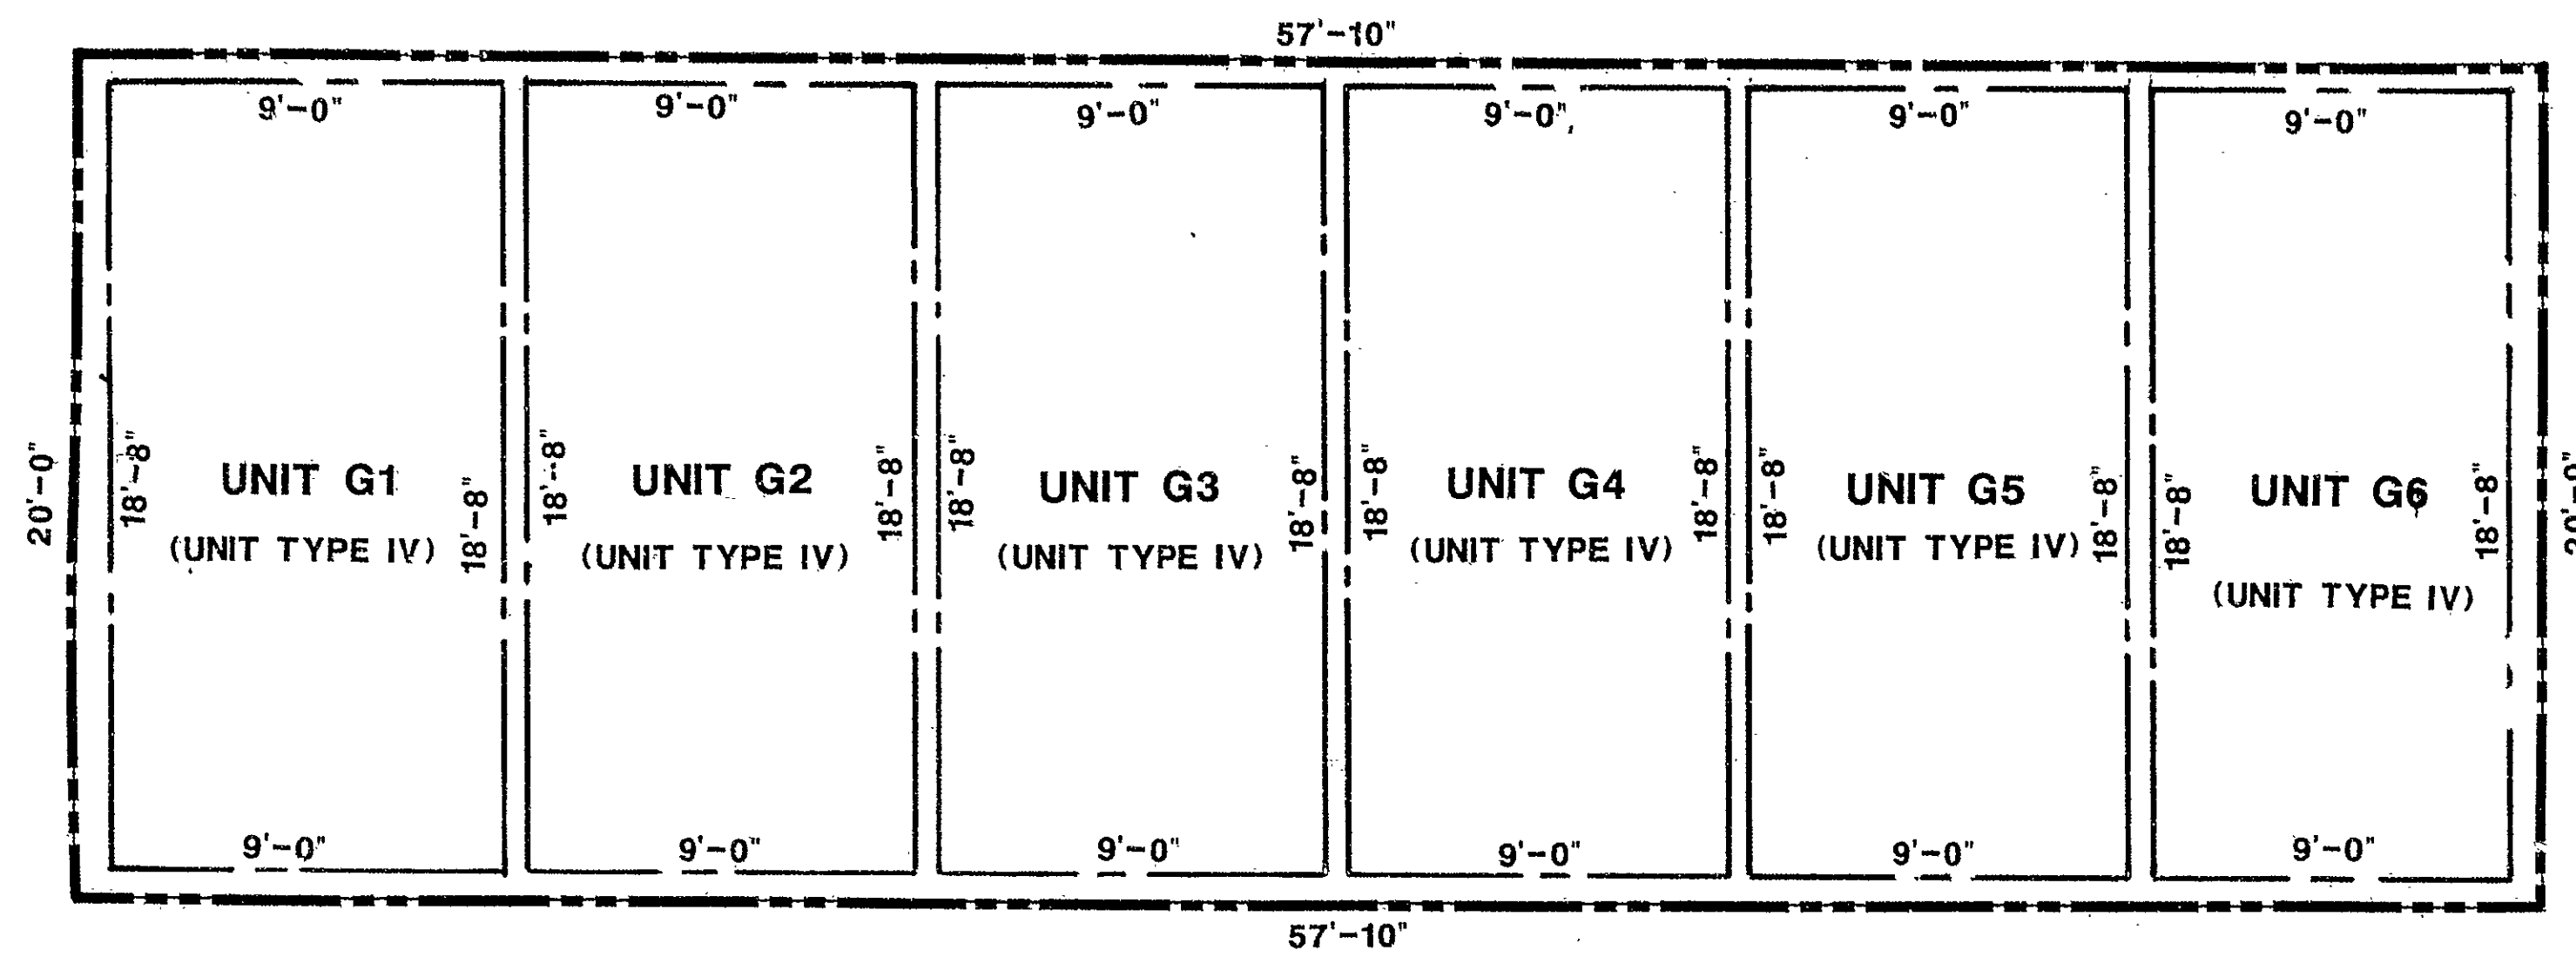

GARAGE FLOOR PLAN

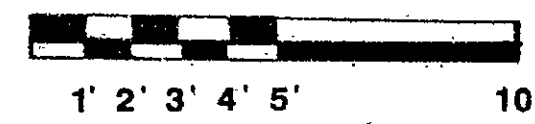

UNIT TYPE IV APPROX. AREA 170 SQ.FT.


LEGEND	
---	EXTERIOR BUILDING BOUNDARY LINE
---	UNIT BOUNDARY LINE
---	LIMITED COMMON ELEMENT BOUNDARY LINE
---	COMMON ELEMENT BOUNDARY LINE

CERTIFICATION:

The undersigned does hereby certify that these Plans contain all of the information required by Section 47-228 of the Common Interest Ownership Act relating to plans except to the extent that such information is shown on the Survey which is Schedule A-3 to the Declaration.

The word certify is an expression of Professional opinion which is based on his best knowledge, information and belief, and as such, it constitutes neither a guarantee or warranty, expressed or implied.

(Architect's signature) (License No.)

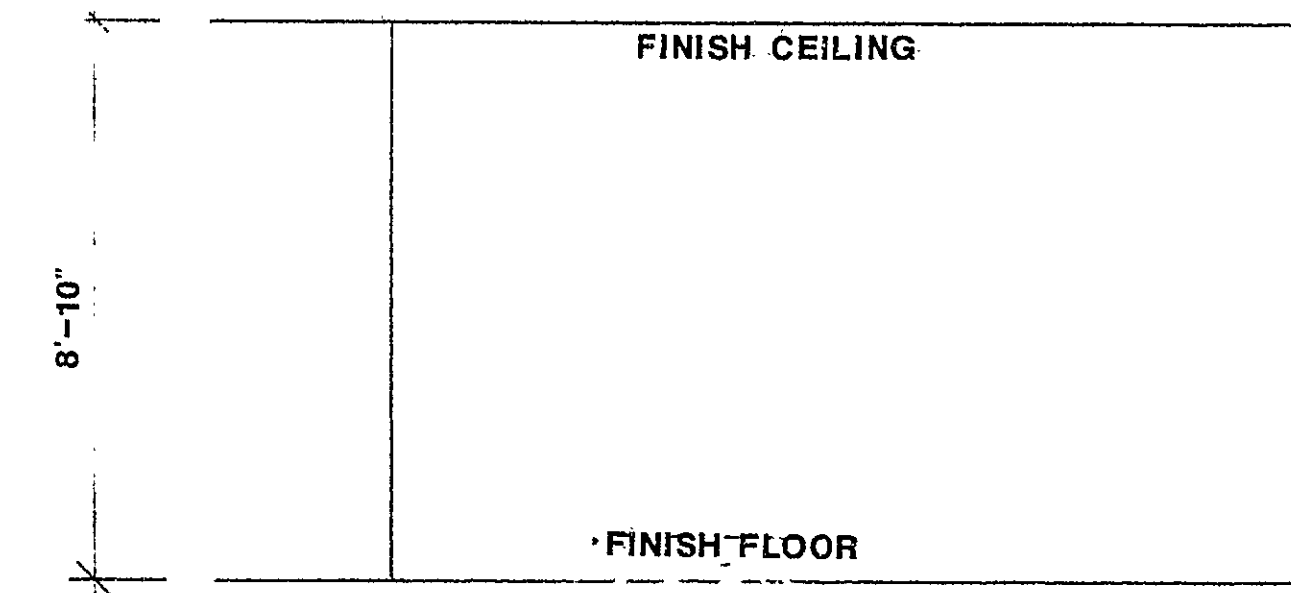

SCHEMATIC VERTICAL DIMENSION

ROSEN ASSOCIATES
ARCHITECTS A.I.A.
363 MAIN ST. HARTFORD, CT 06106
(203) 525-2812

THE PUTNAM CONDOMINIUM

SCHEDULE A-4 TO DECLARATION OF
R.B.D. DEVELOPMENT, INC. HARTFORD, CT.

DATE 8.3.23
SHEET

5

OF 5

