

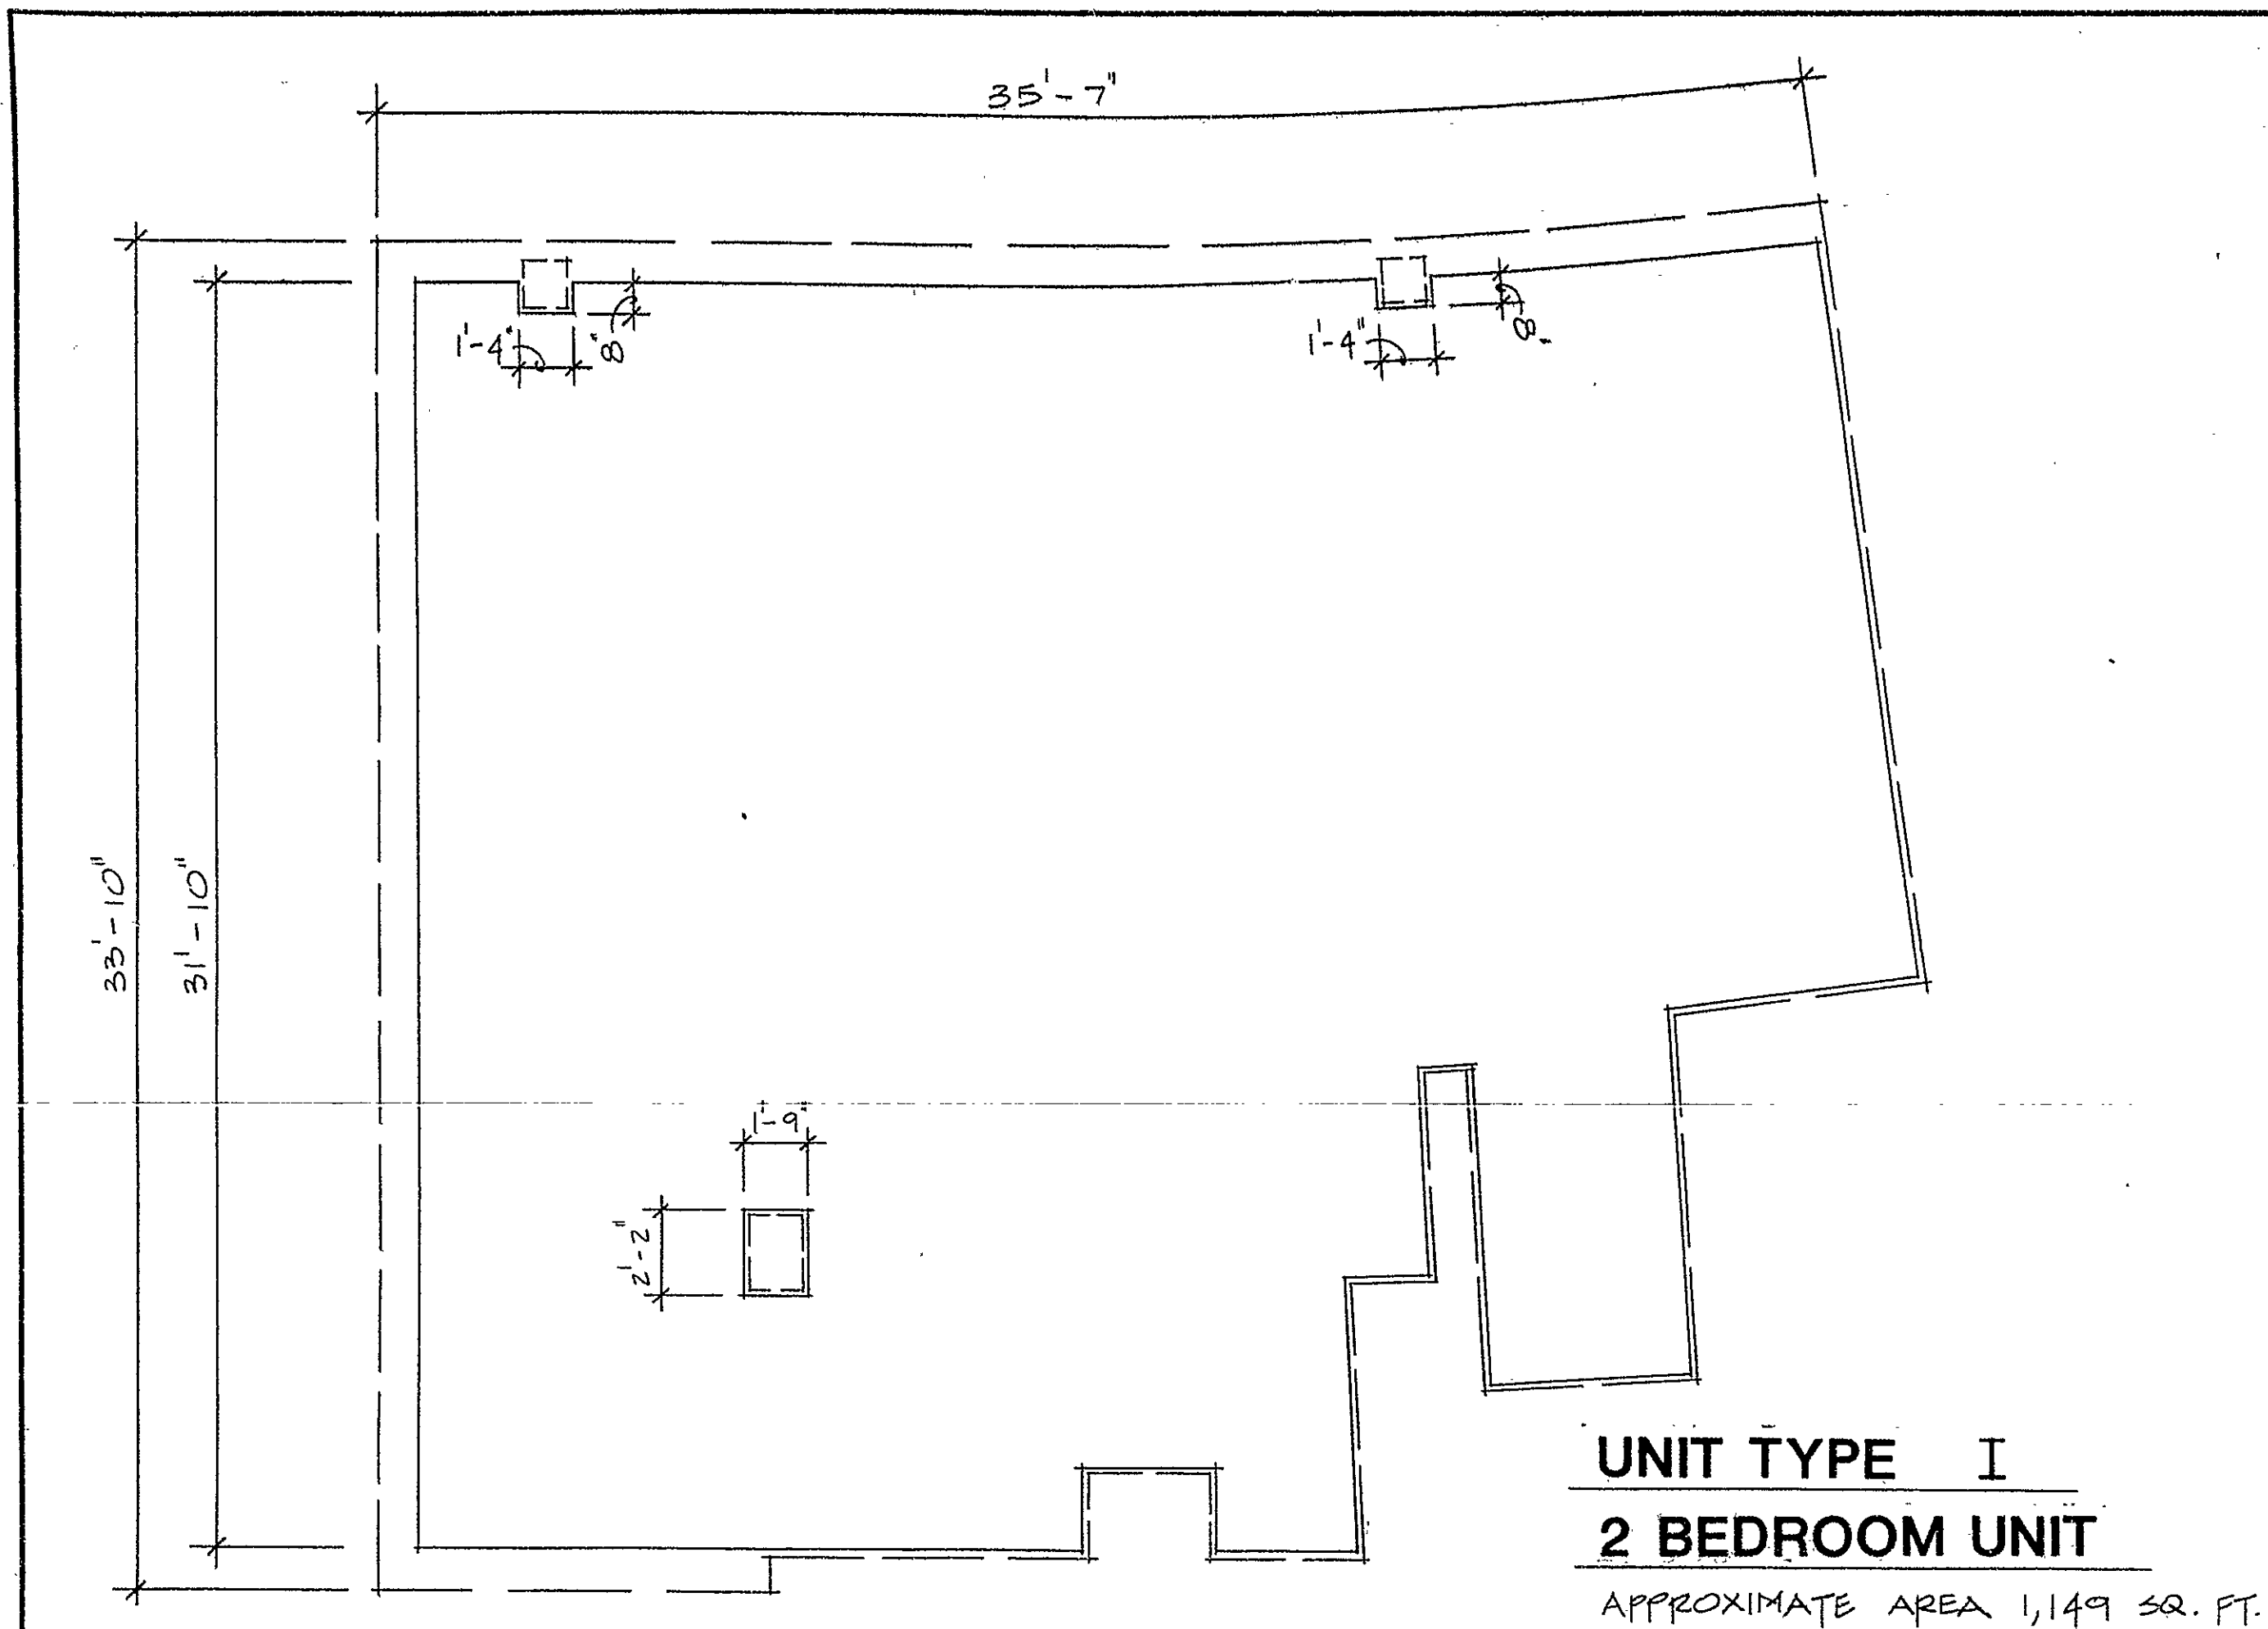
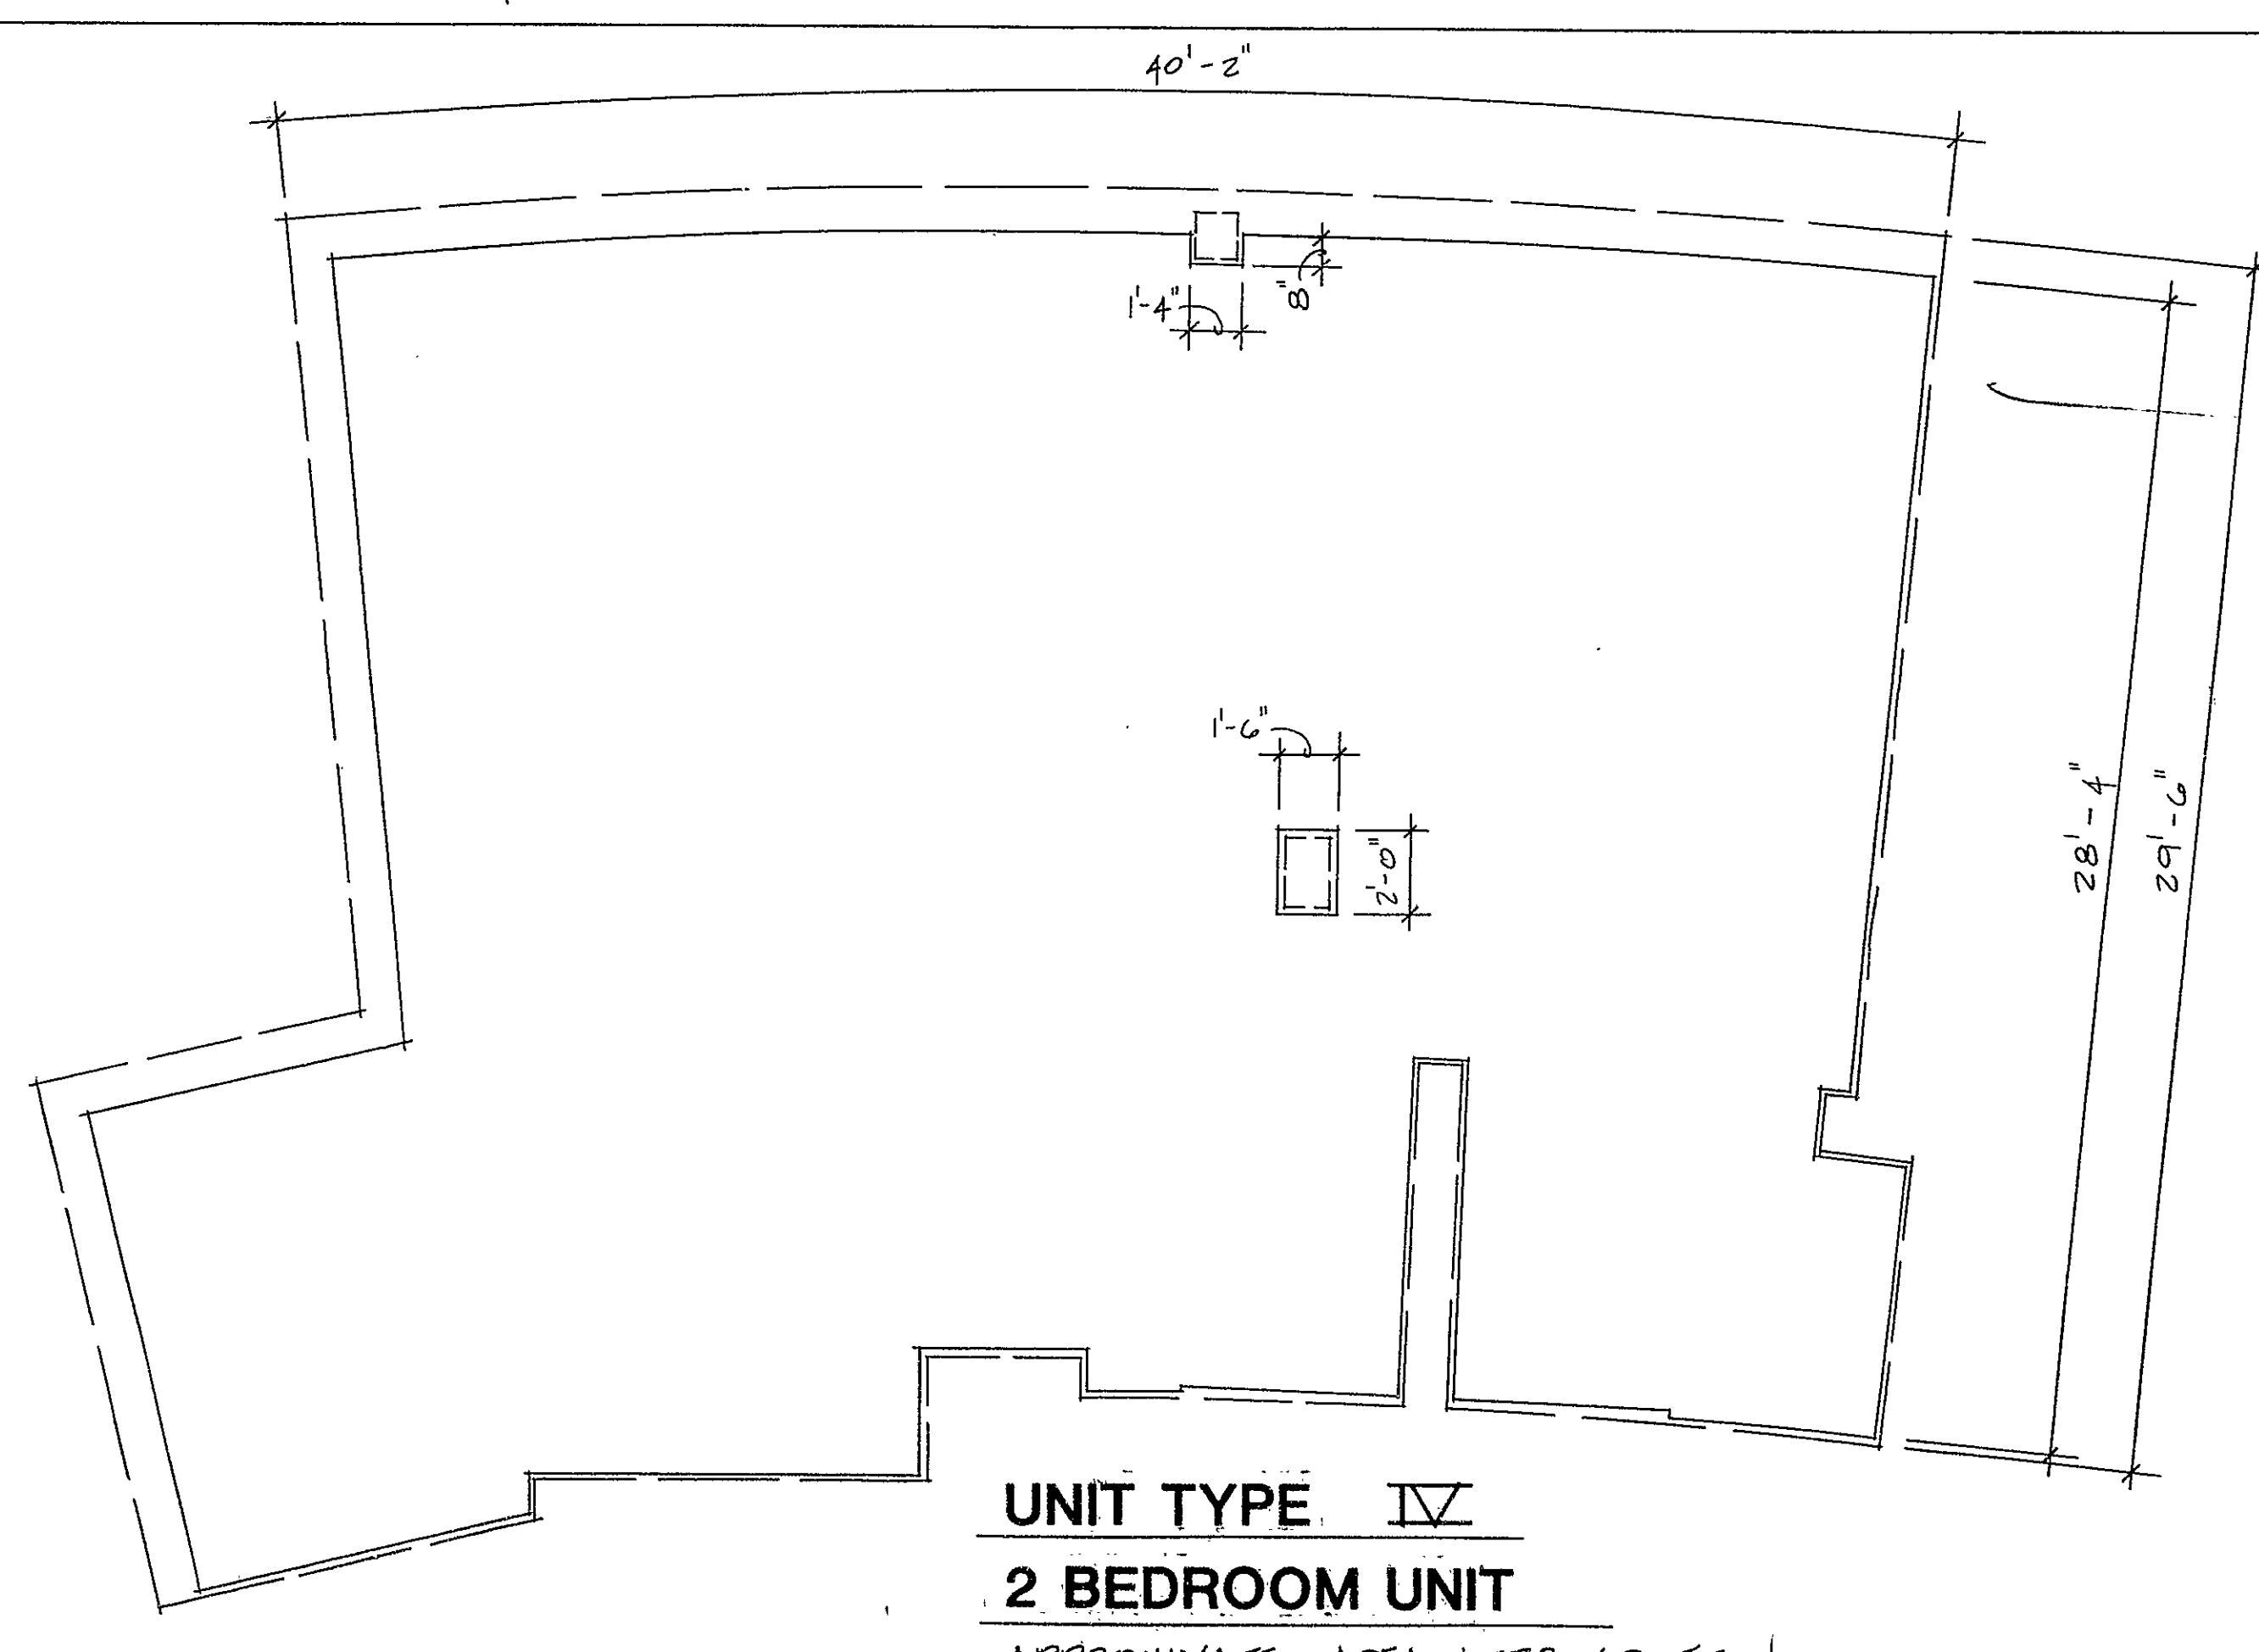


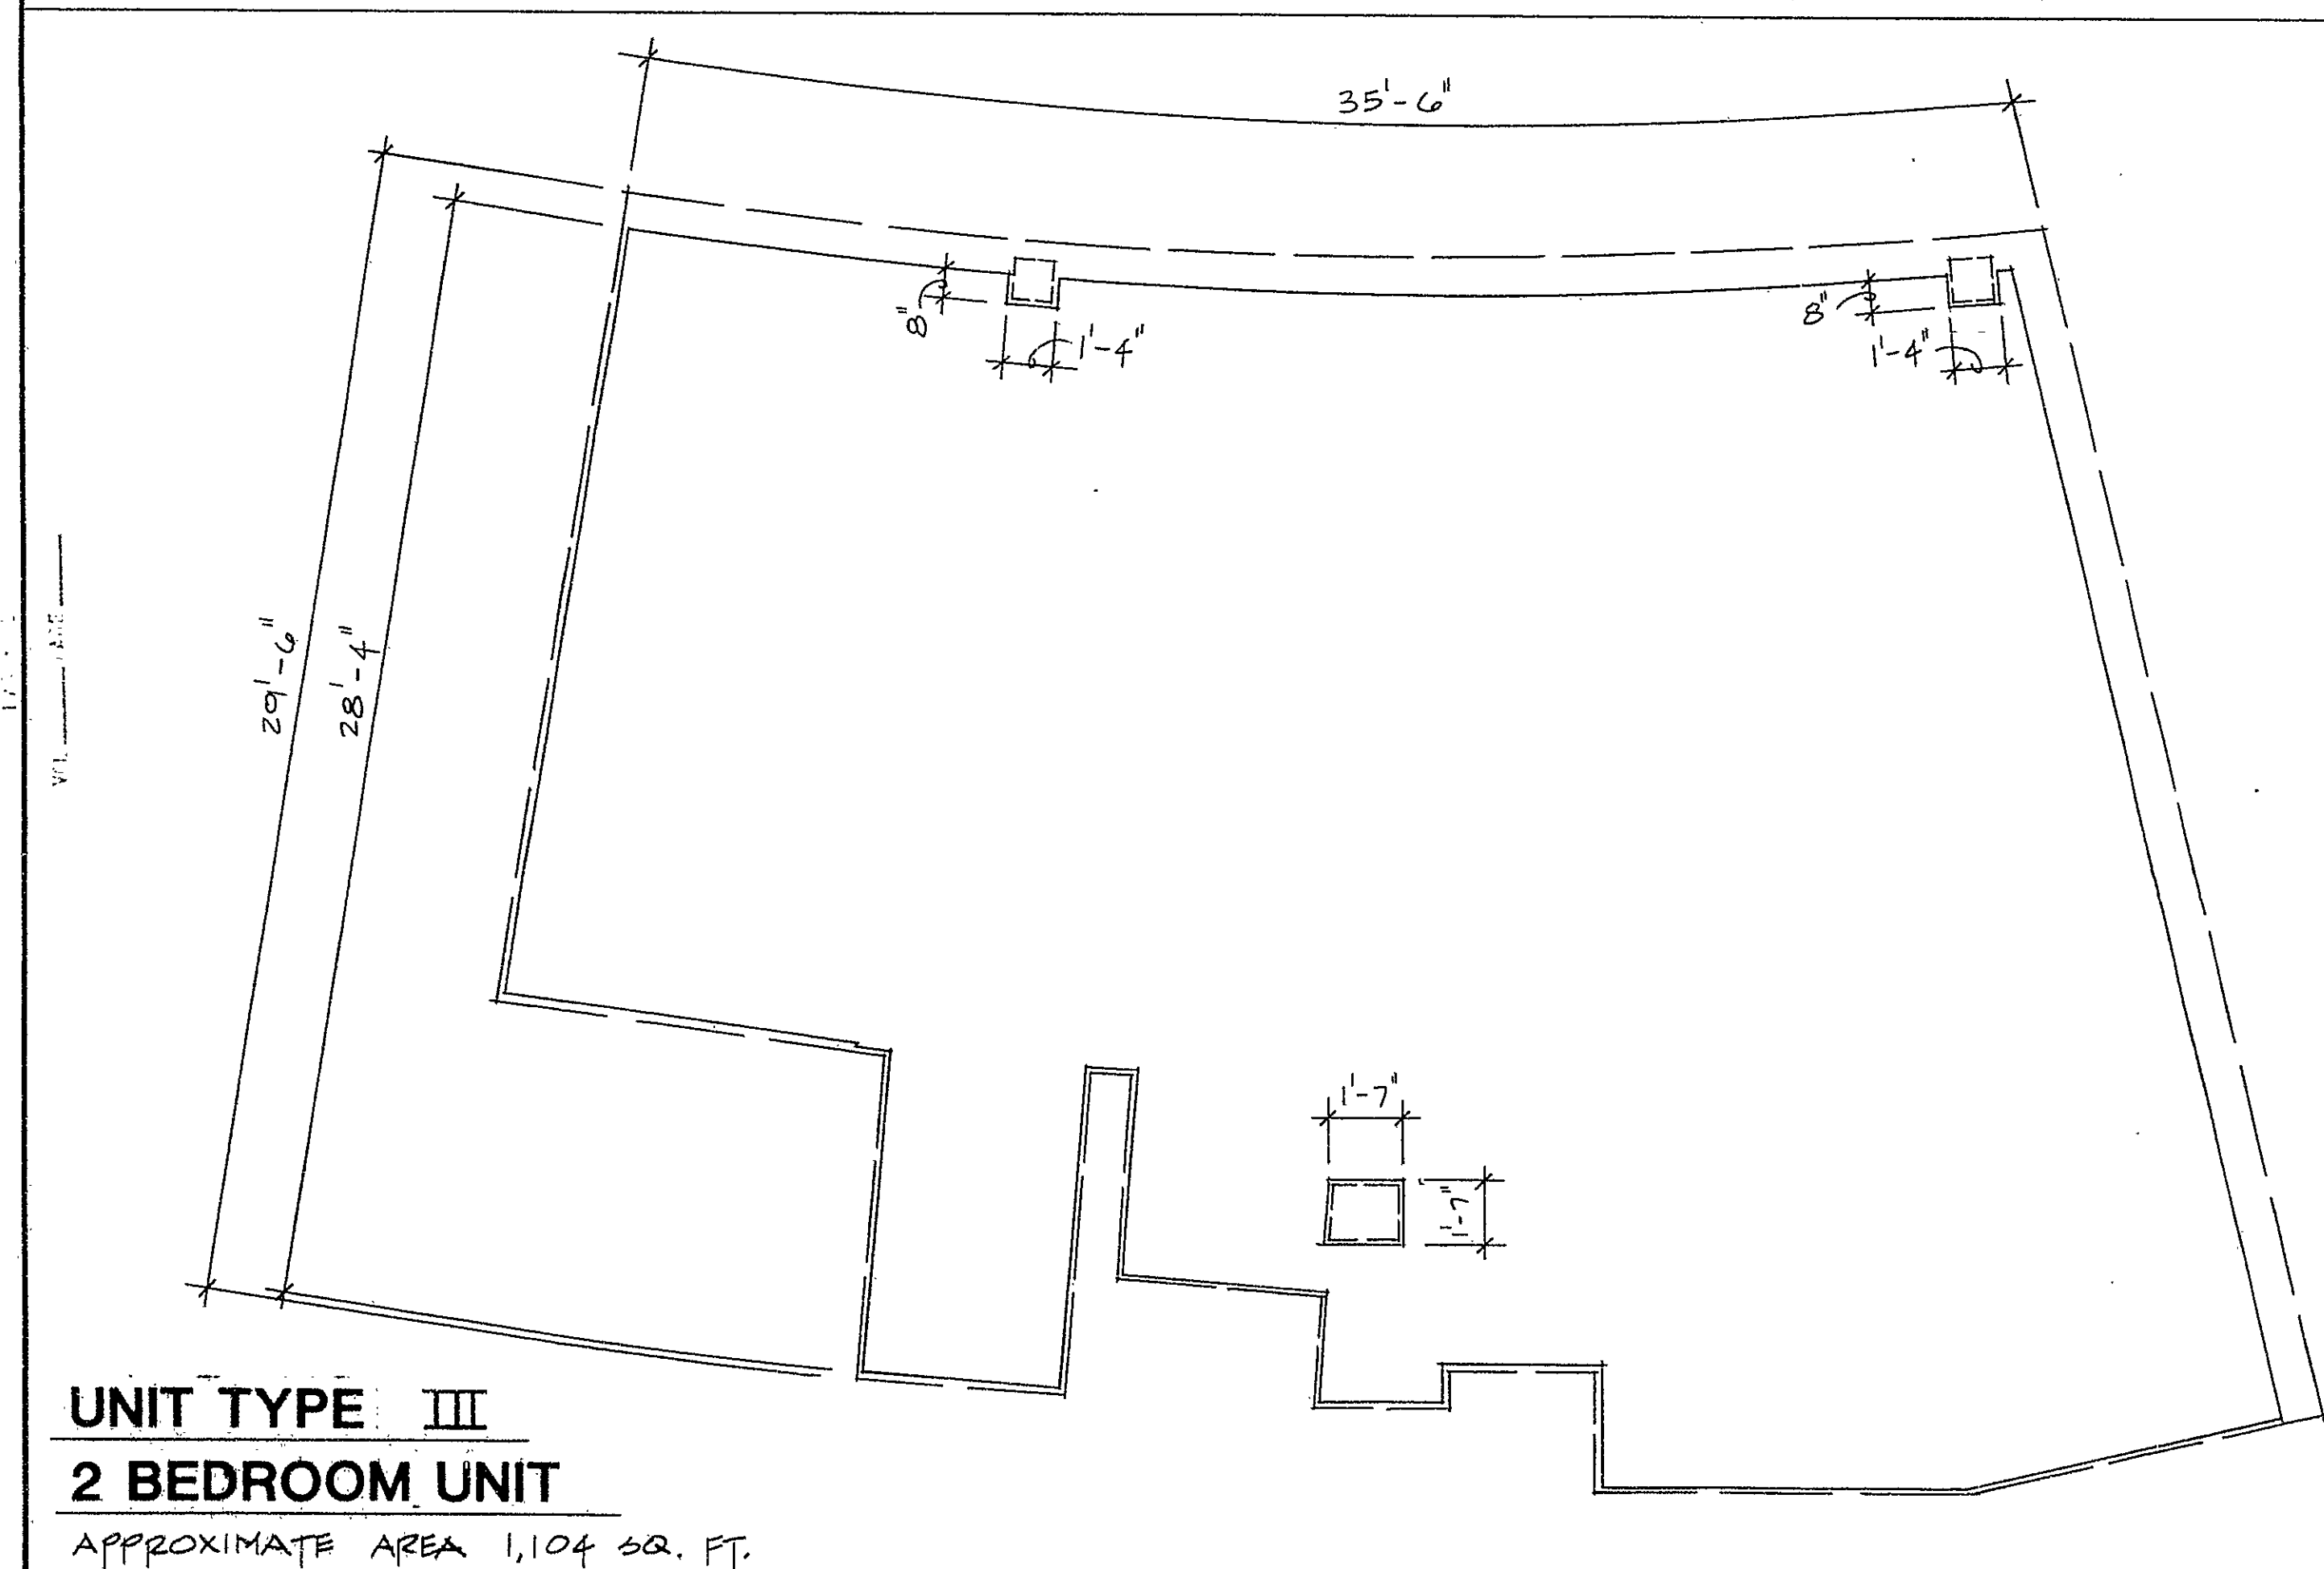

UNIT TYPE II
2 BEDROOM UNIT
APPROXIMATE AREA 1,148 SQ. FT.

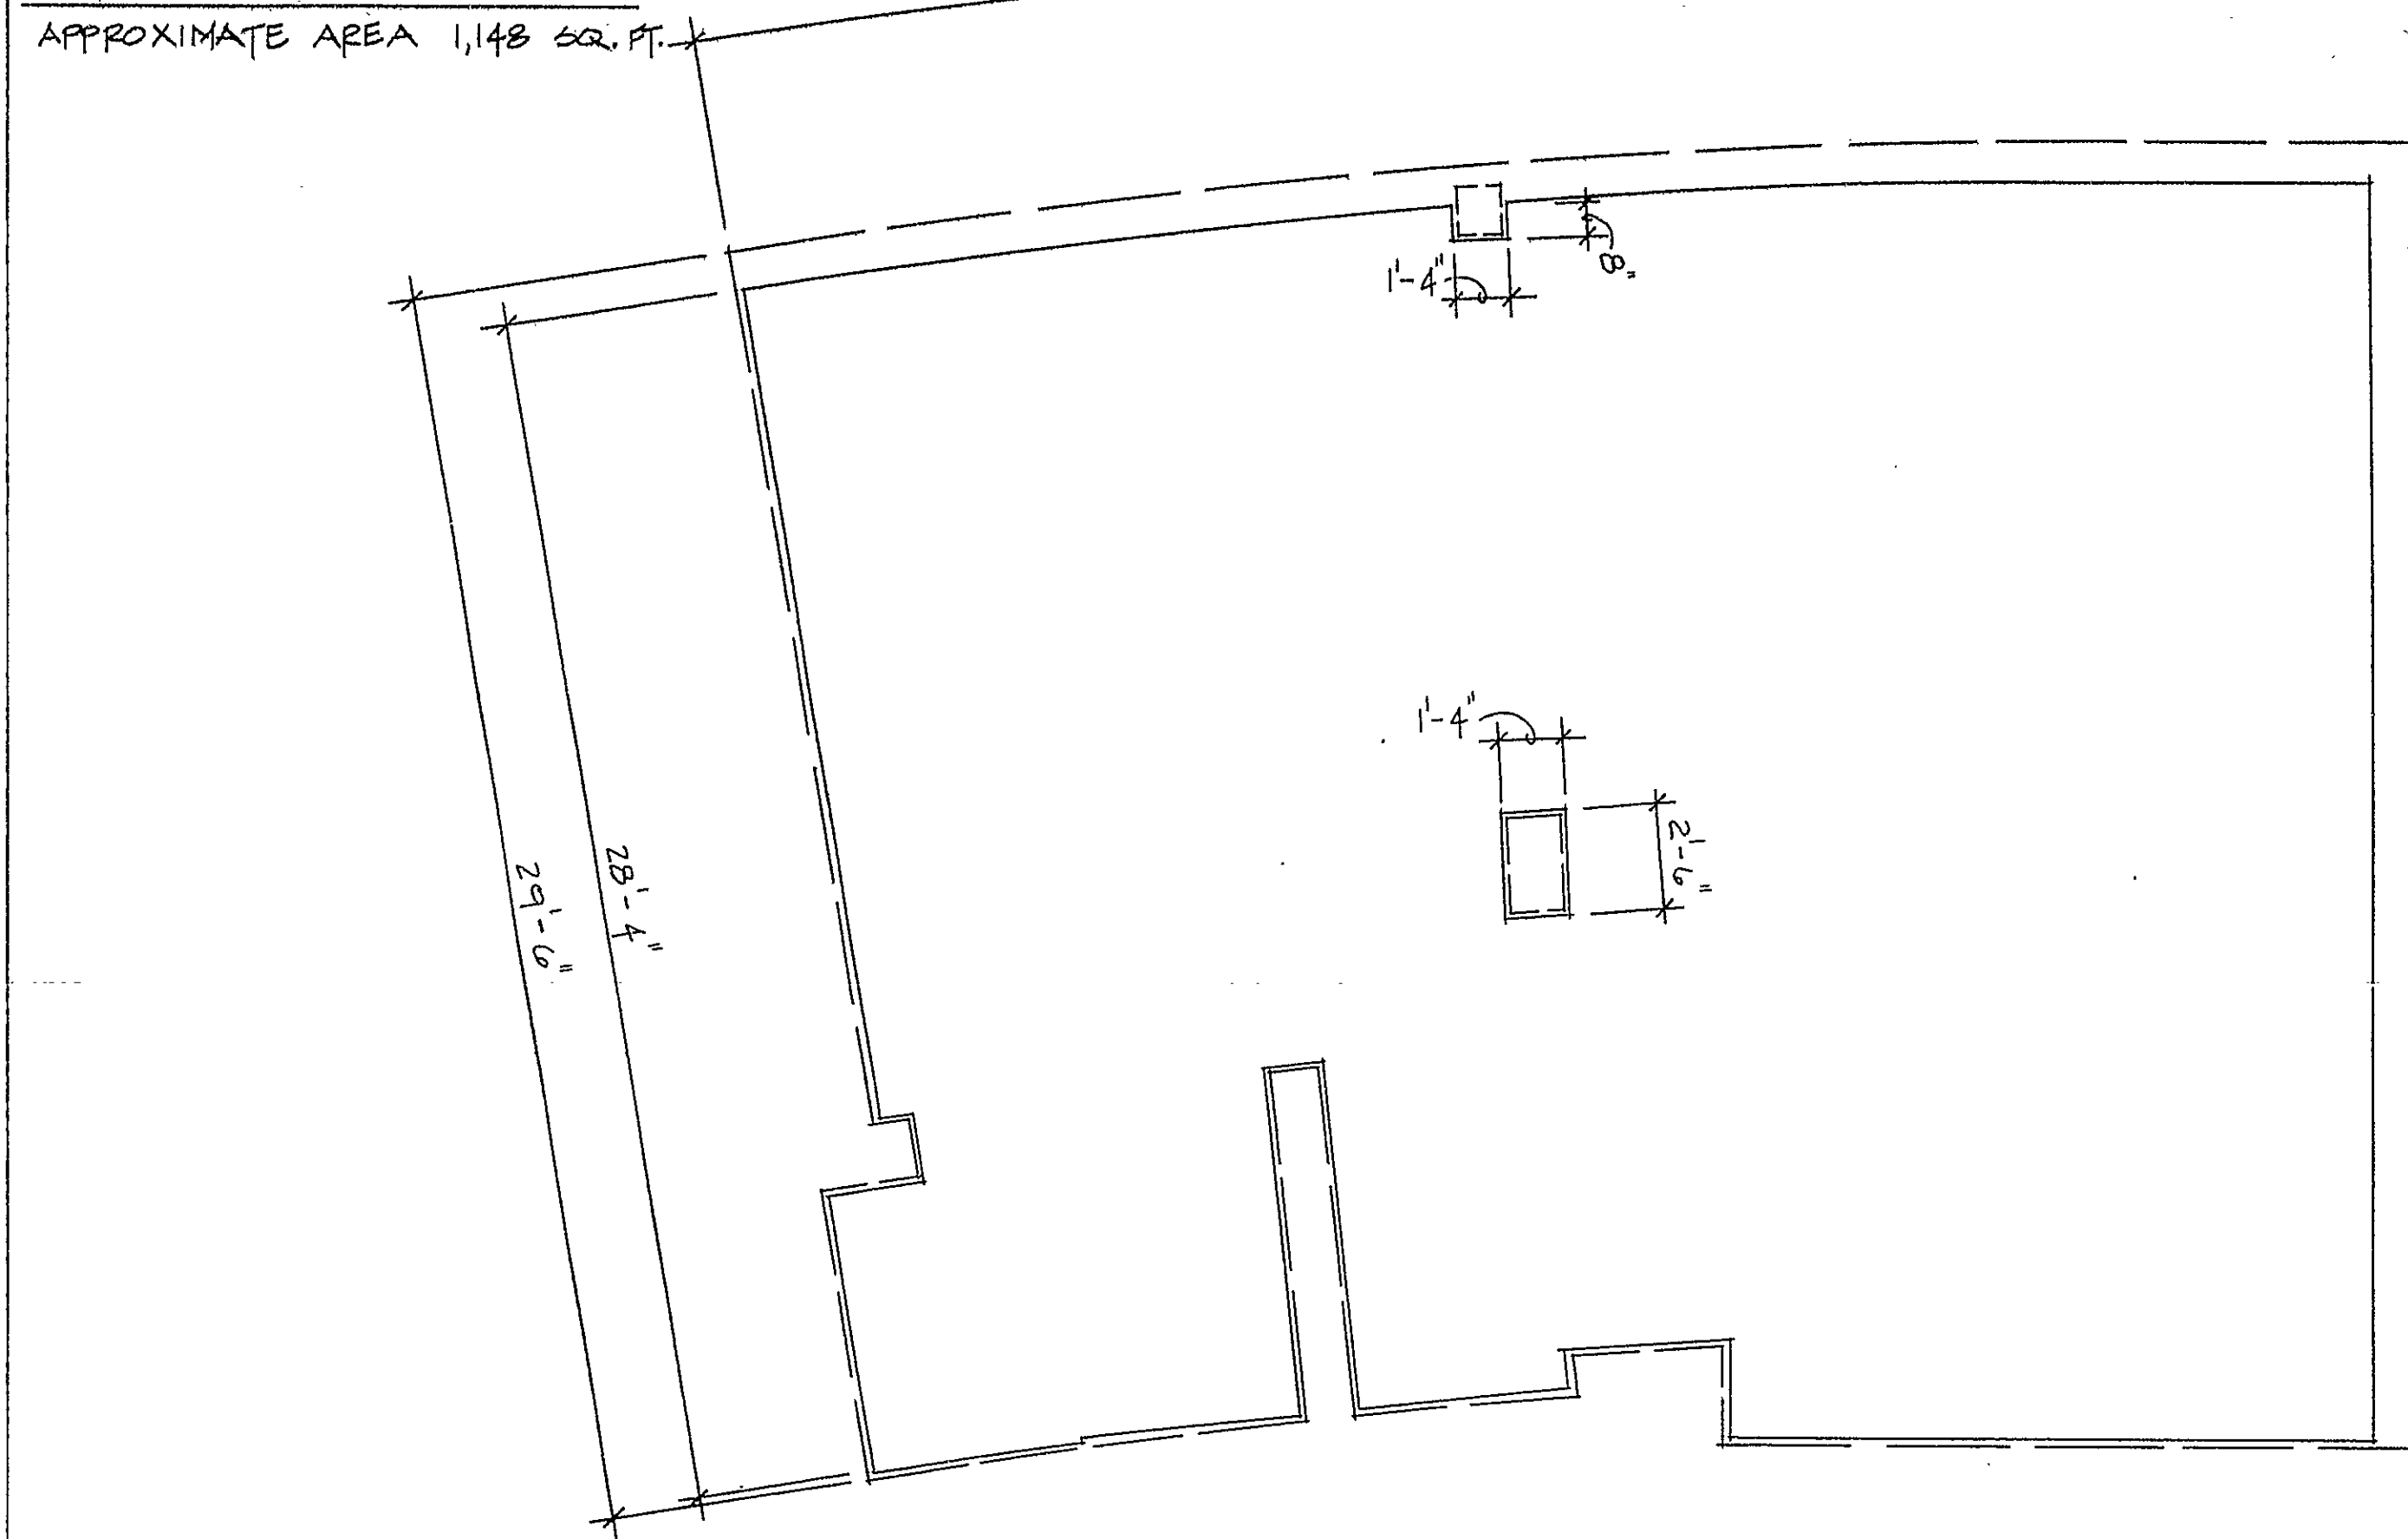


NOTES:
All Elevations are referenced to:
Top of Conc. Slab Basement.
All other Elevations are + (1'-0") or - (1'-0") this Elevation.
See Schedule A-3 for Basement Slab Elevation

LEGEND:
Unit Boundary
Exterior Surface
Border of Limited Common Element
Interior Partition Surface

BUSHNELL
ON THE PARK
SCHEDULE A-4 TO DECLARATION OF
SCHWARTZ GINSBERG BUSHNELL PARTNERS

UNIT TYPES

SCALE
NOTED
DATE
6-14-88
PROJECT NO.
48-87
DRAWN BY
C.G.H.
CHECKED BY

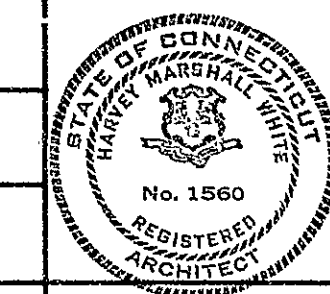


Kane & White
Architects
12 HITCHCOCK HALL (203)
BLOOMFIELD, CONNECTICUT 06002 242-9127

DRAWING NO.
1
OF 19

CERTIFICATION:
The undersigned does hereby certify that these Plans contain all of the information required by Section 47-228 of the Common Interest Ownership Act relating to plans except to the extent that such information is shown on the survey which is Schedule A-3 to the Declaration.
[Signature]
#1560
License No.

The word certify is an expression of Professional opinion which is based on his best knowledge, information and belief, and as such it constitutes neither a guarantee or warranty, expressed or implied.

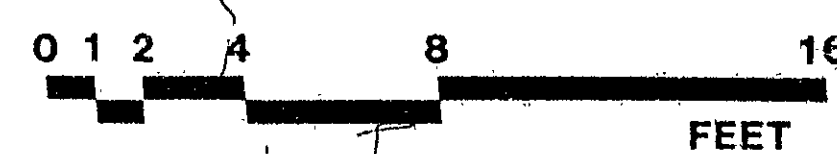

Condo Plan - FF 94

