



UNIT TYPE XIII
1 BEDROOM UNIT

APPROXIMATE AREA 740 SQ. FT.

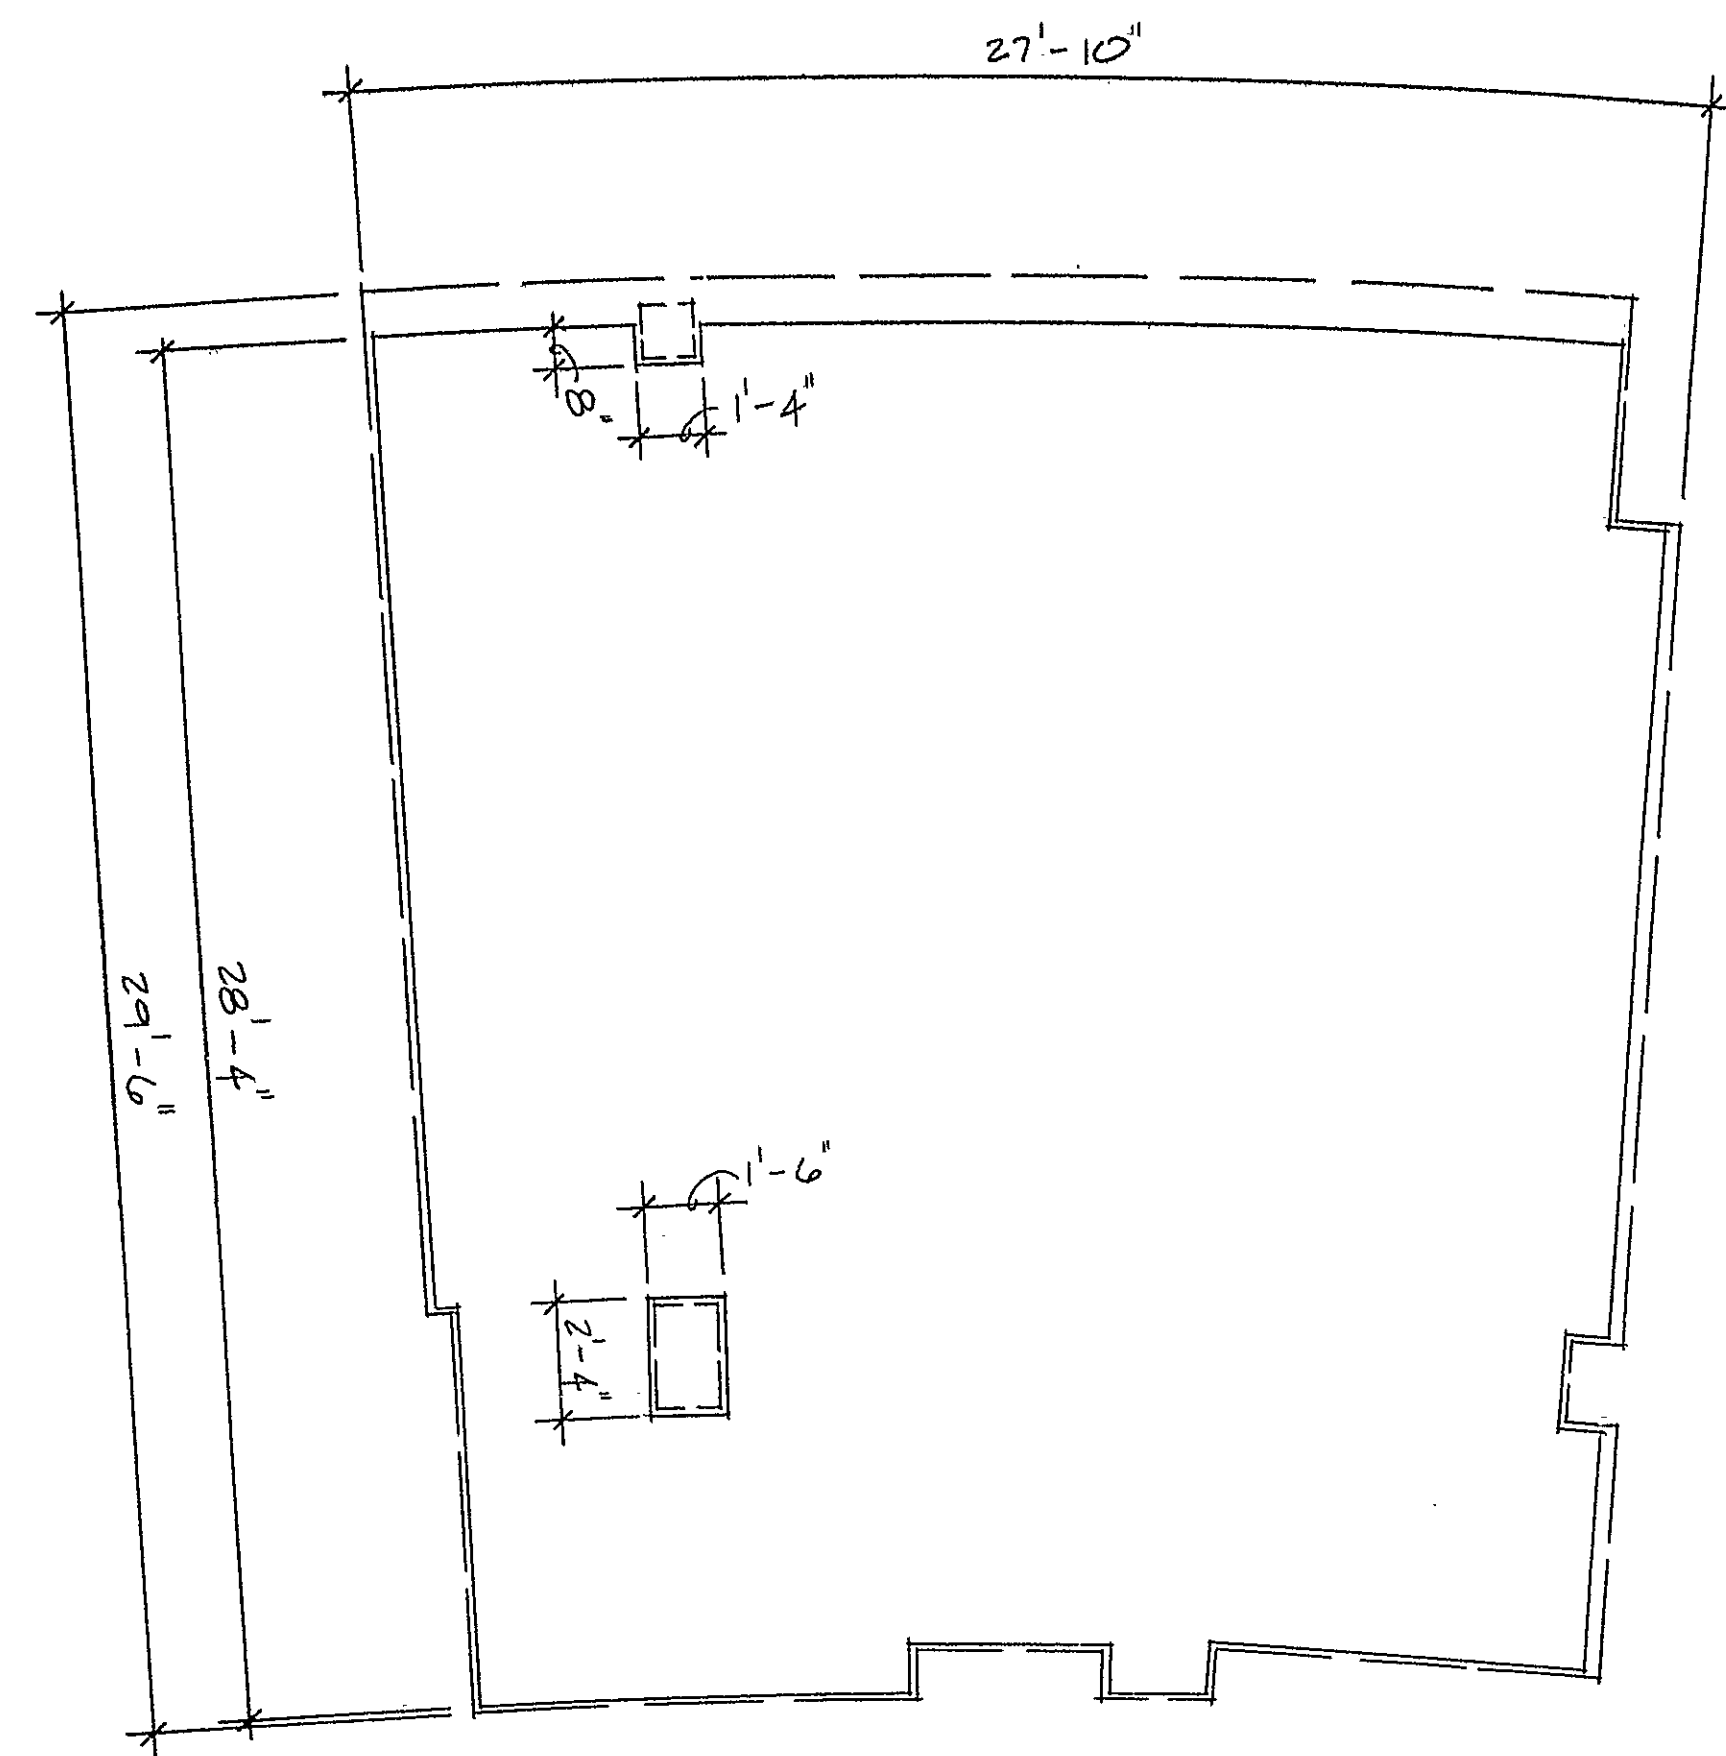


UNIT TYPE XIV
1 BEDROOM UNIT

APPROXIMATE AREA 711 SQ. FT.

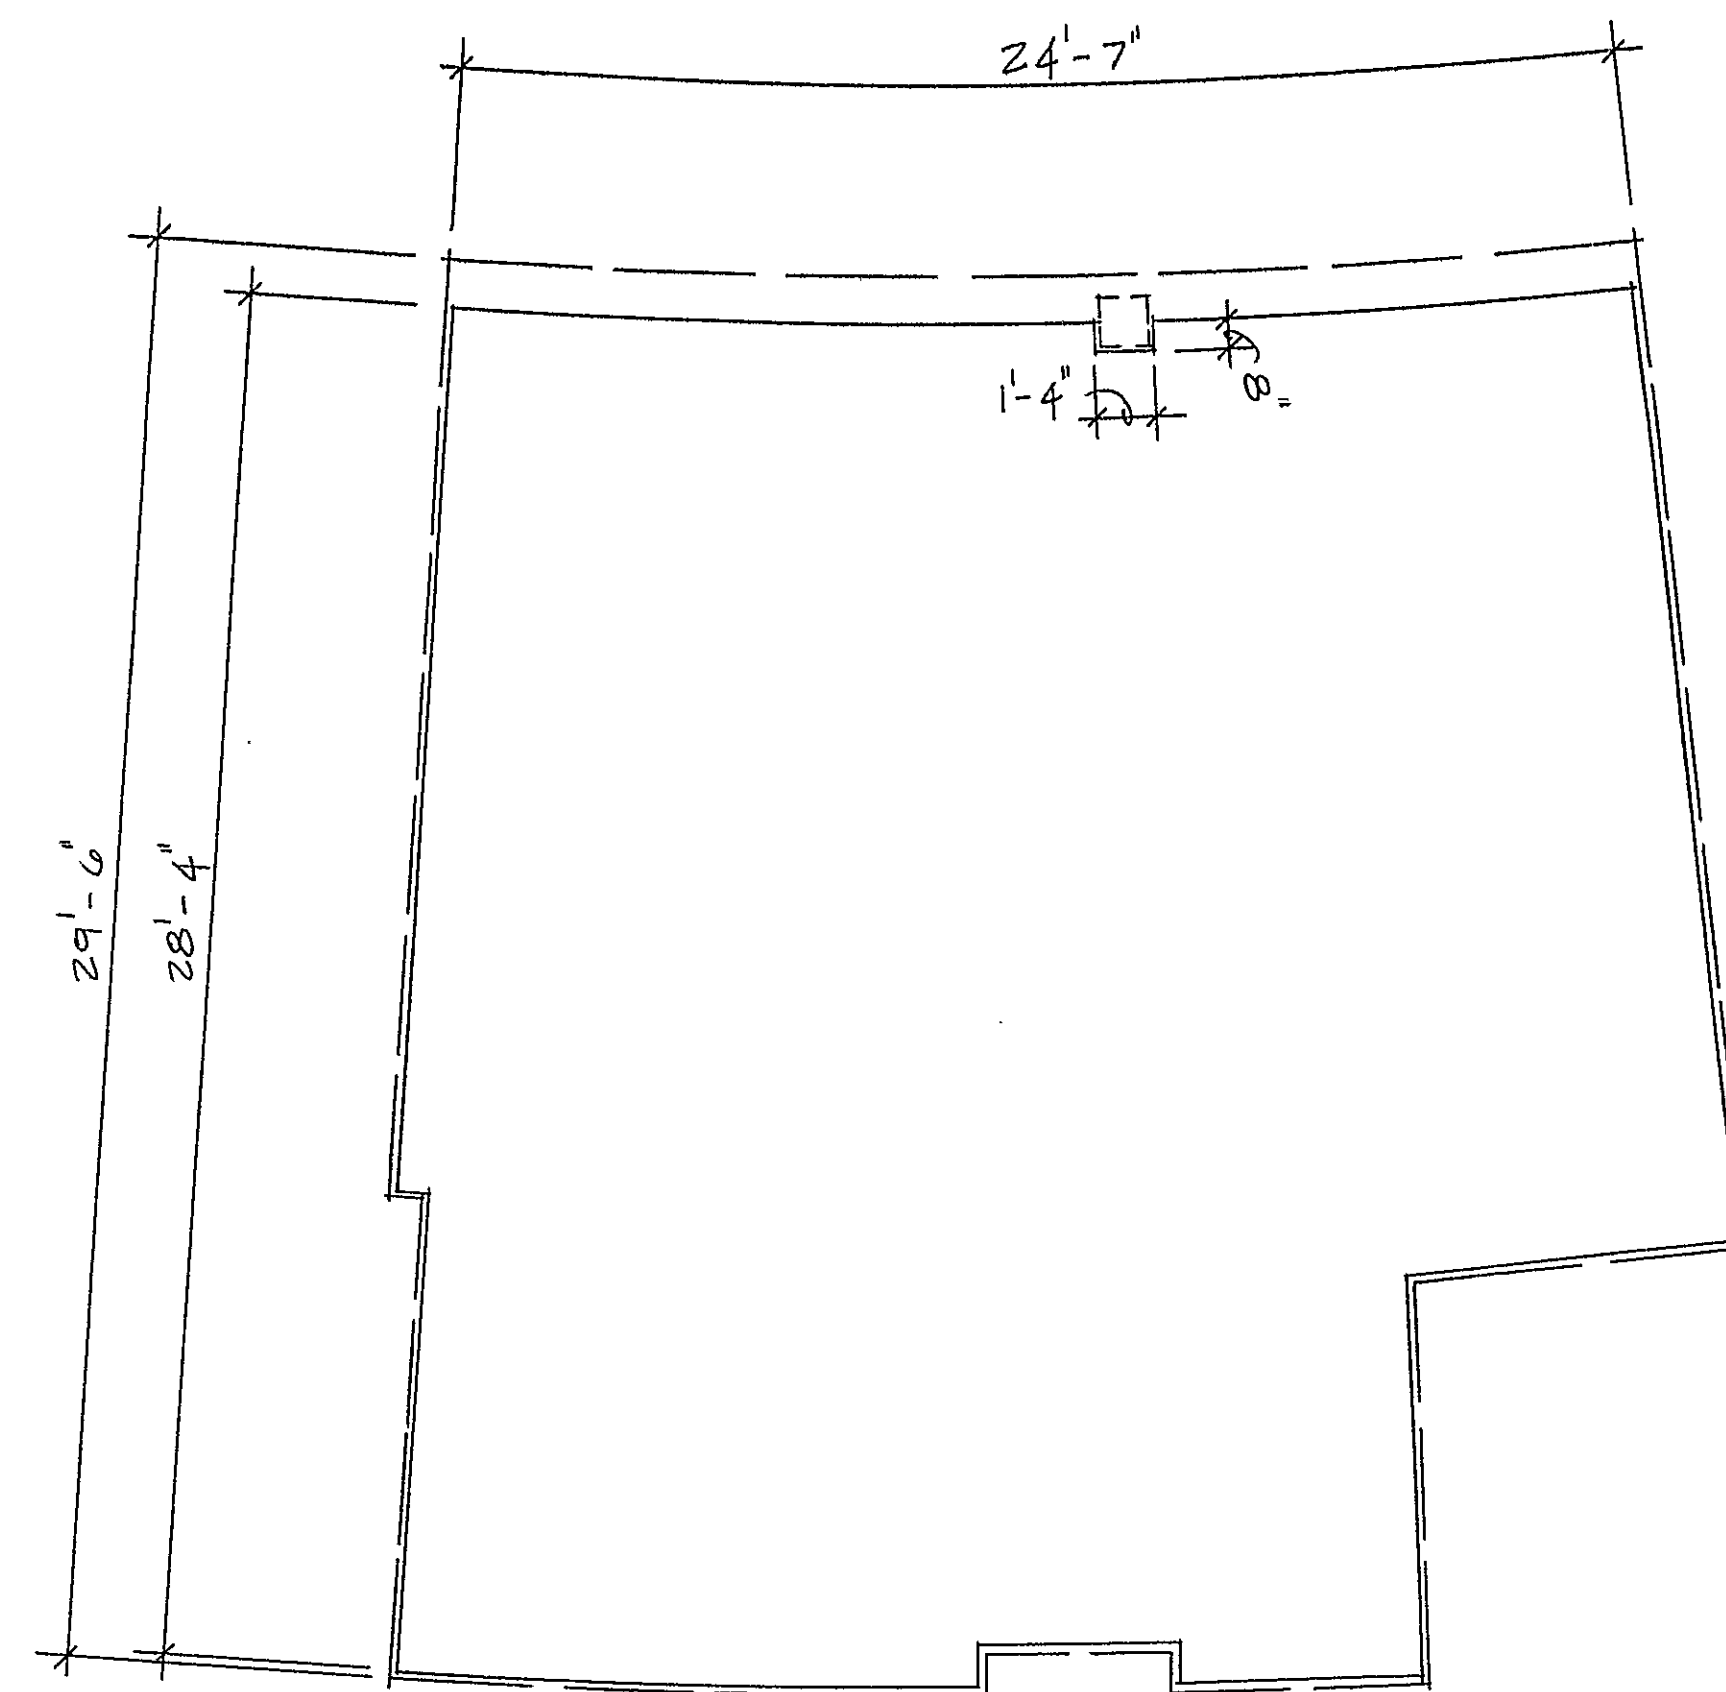


UNIT TYPE XV
1 BEDROOM UNIT

APPROXIMATE AREA 753 SQ. FT.

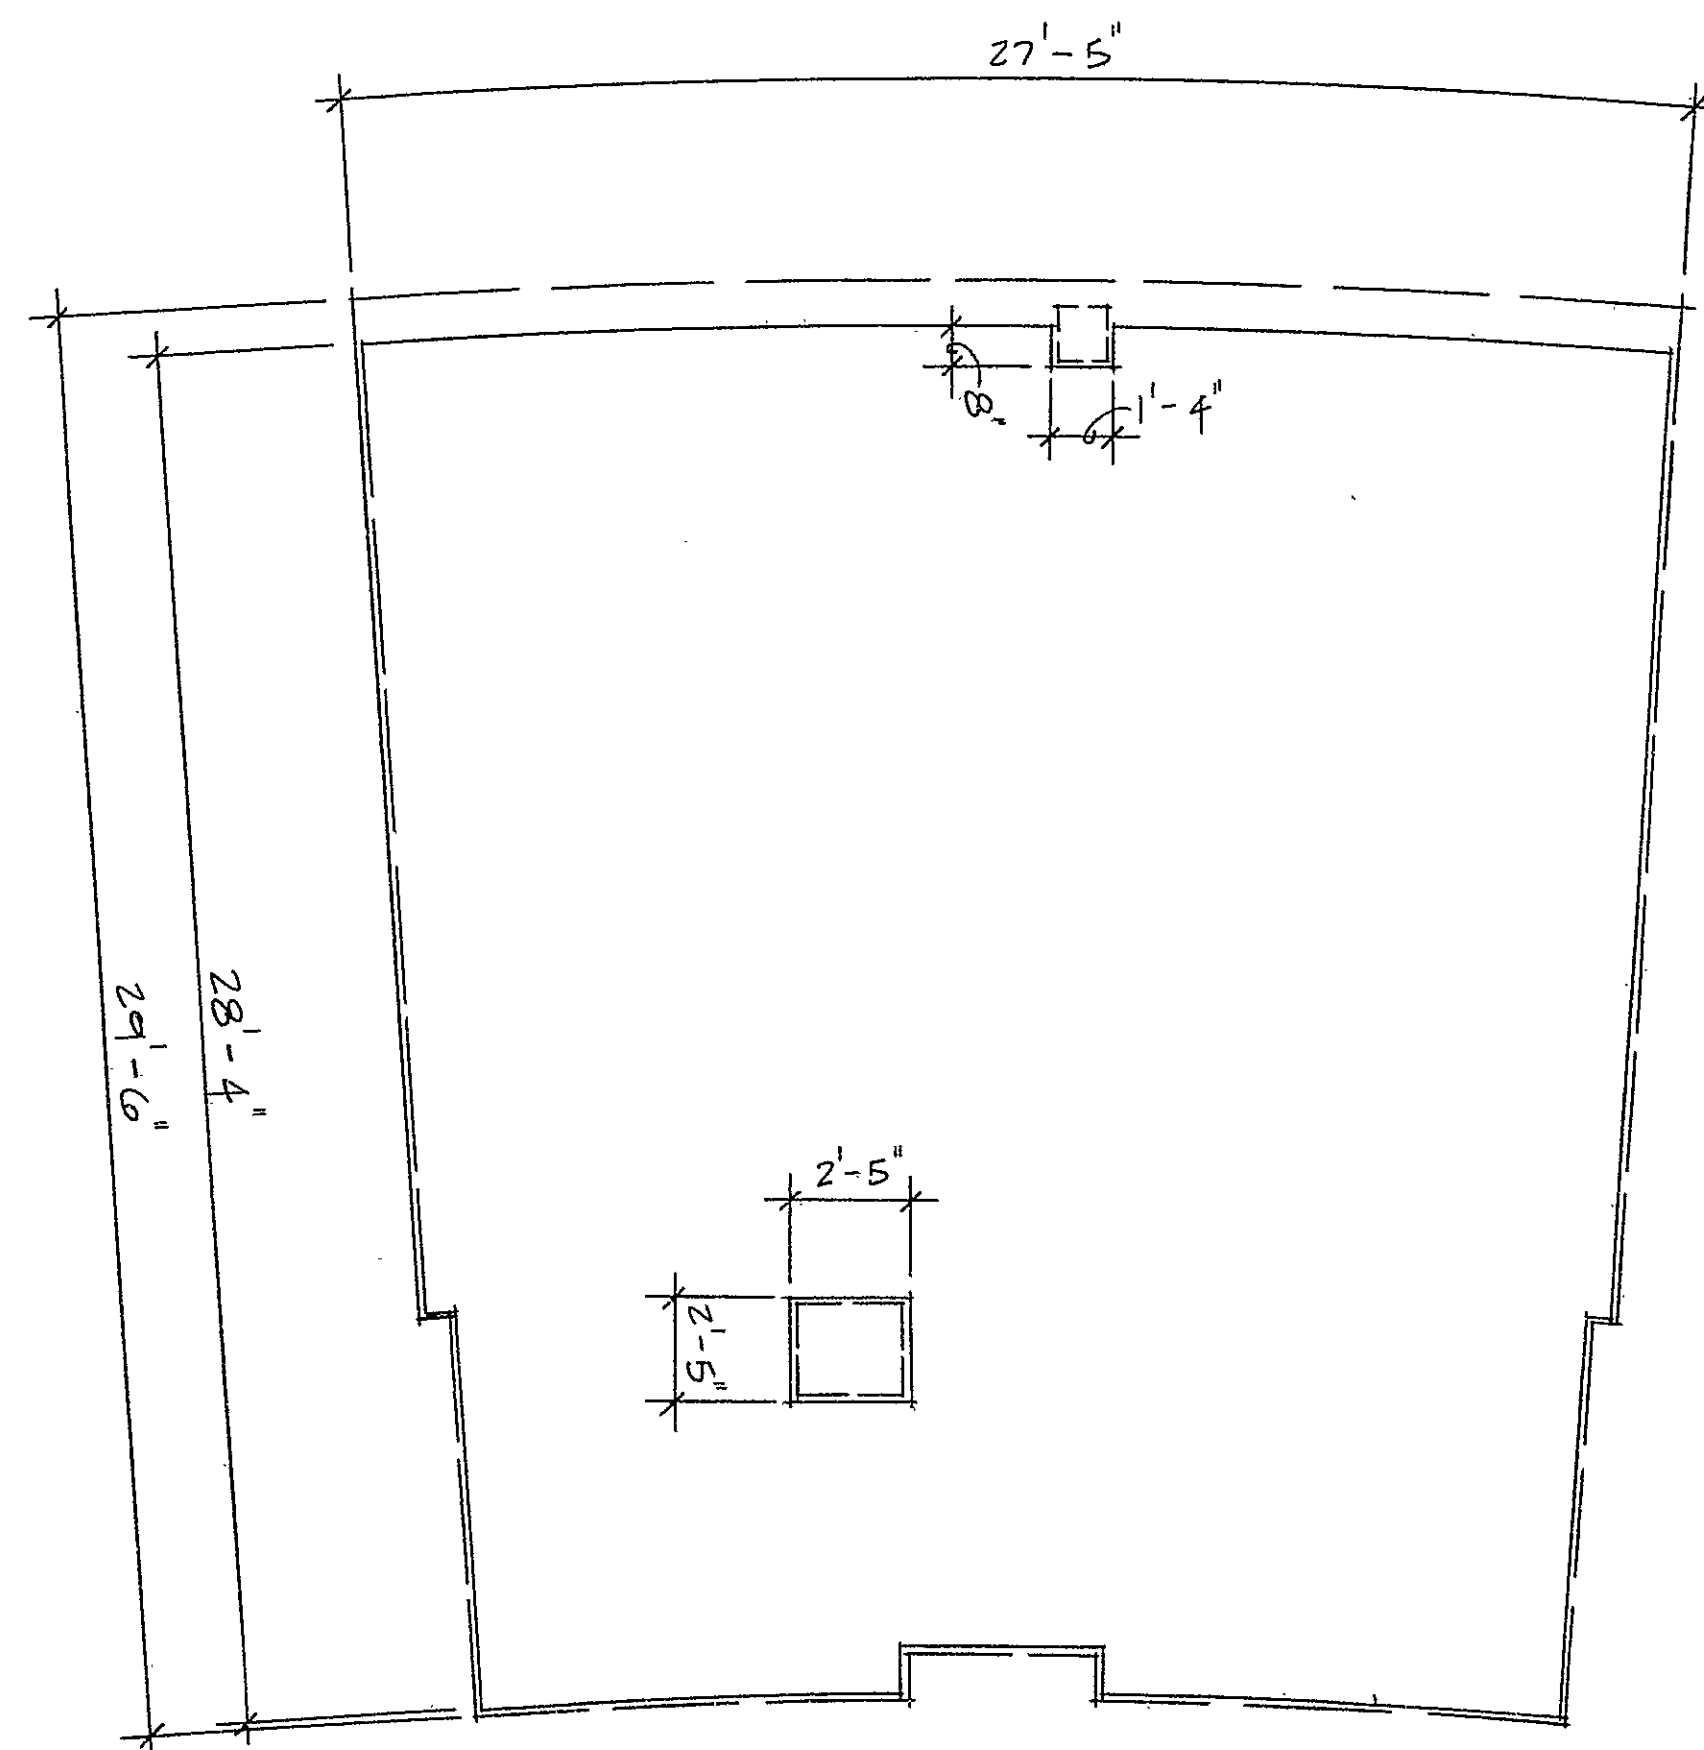

UNIT TYPE XVI
1 BEDROOM UNIT

APPROXIMATE AREA 772 SQ. FT.

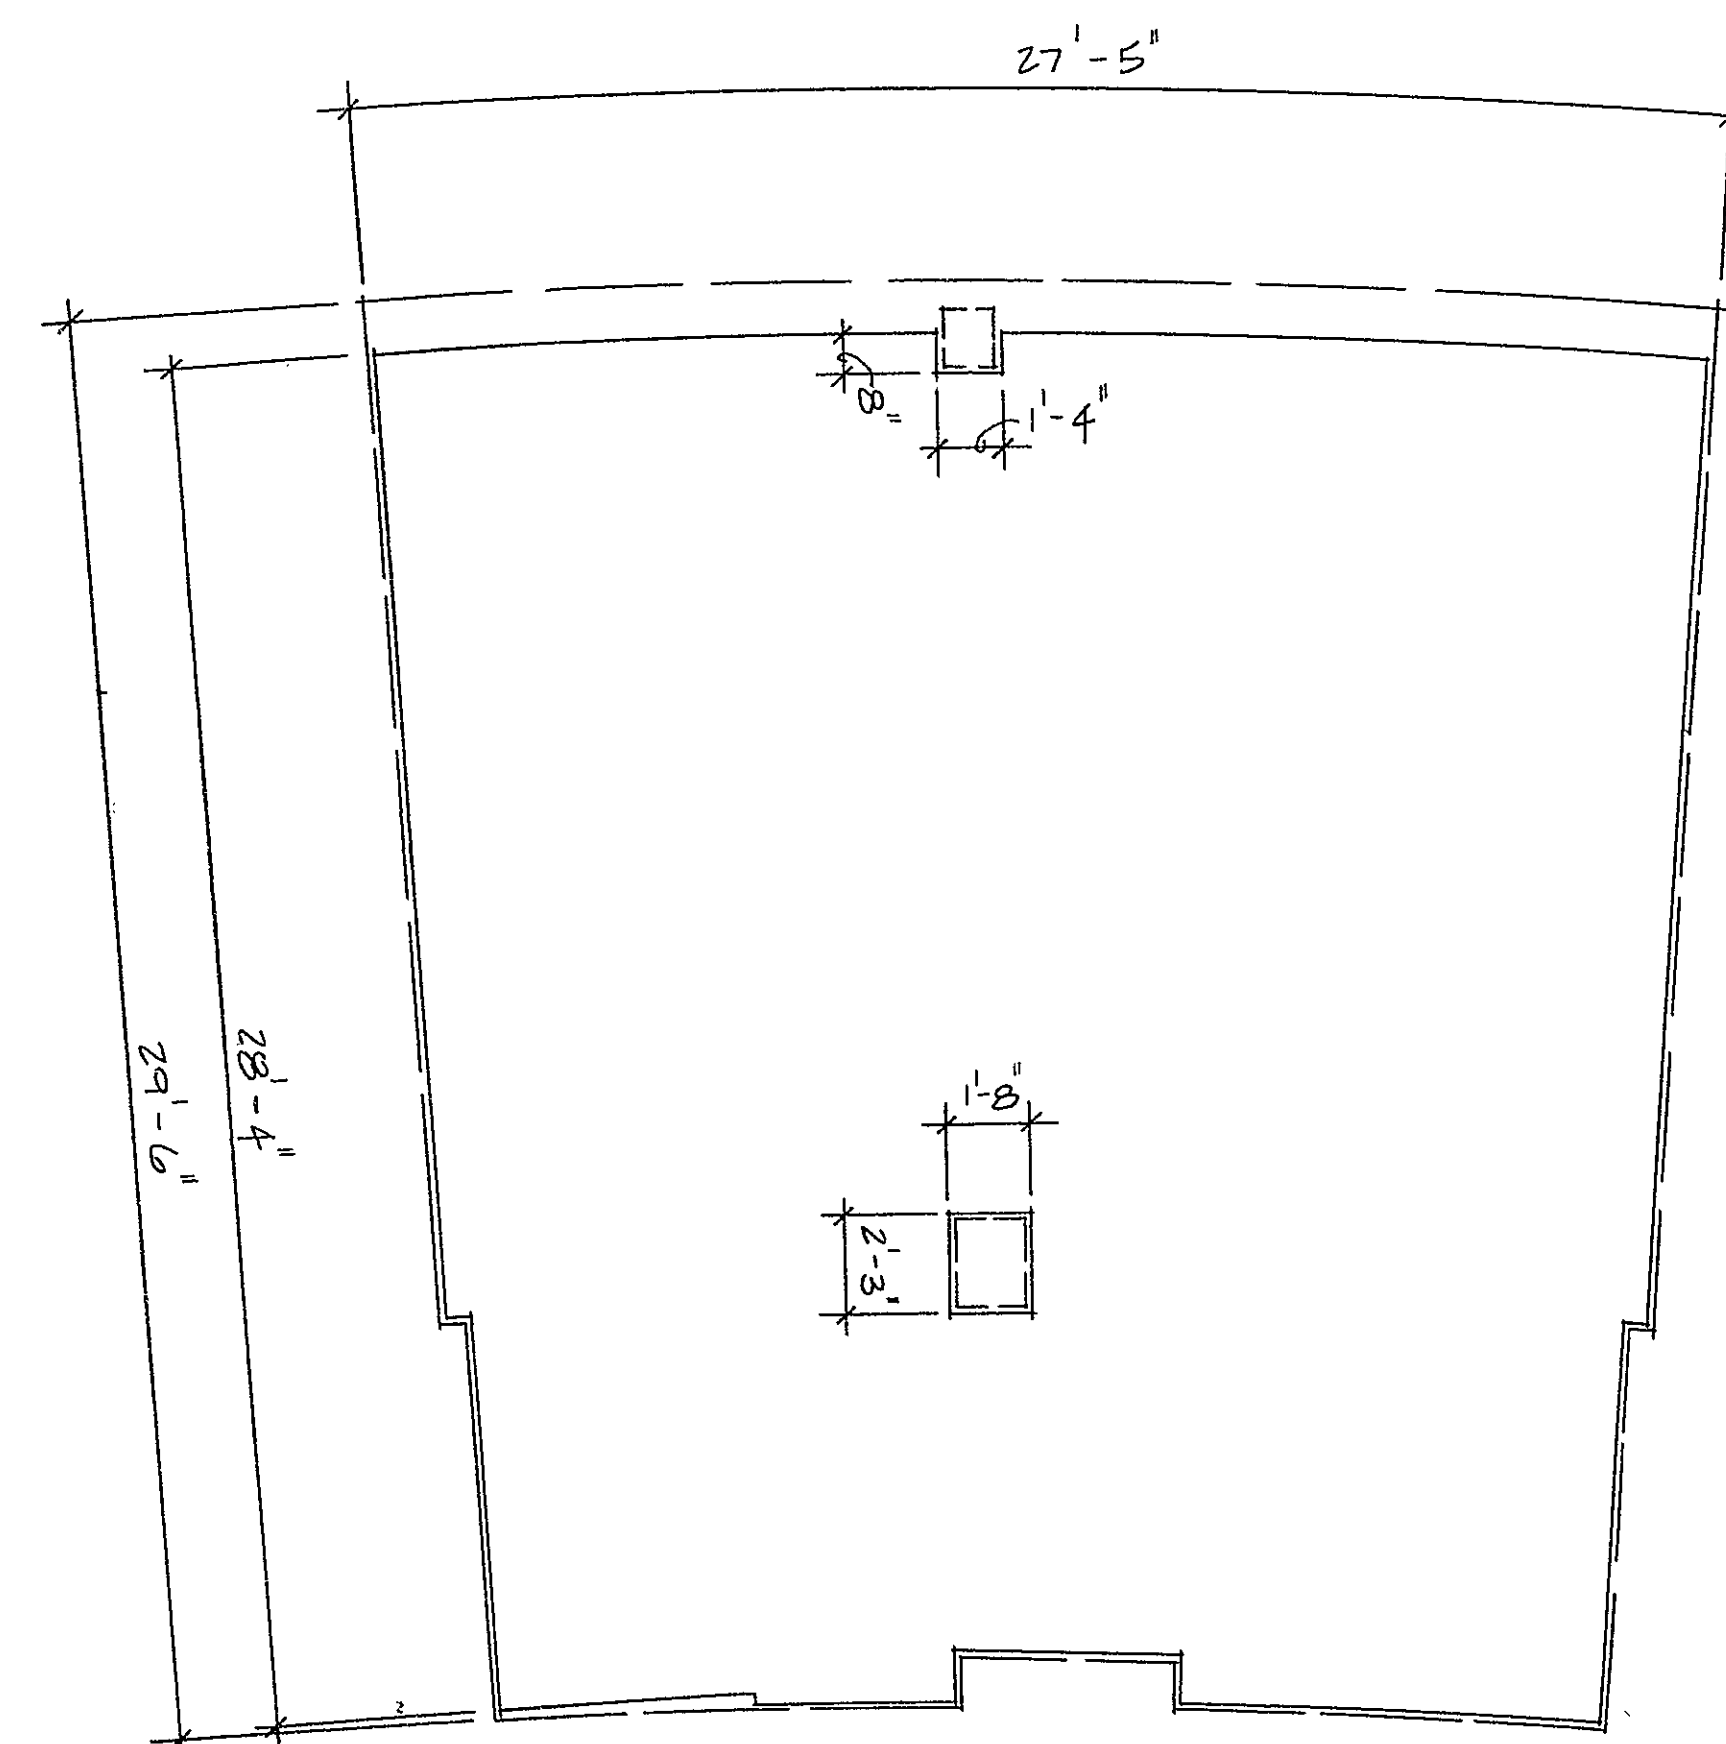

NOTES:
All Elevations are referenced to:
Top of Conc. Slab Basement.
All other Elevations are + (1'-0") or - (1'-0") this Elevation.
See Schedule A-3 for Basement Slab Elevation

LEGEND:
Unit Boundary
Exterior Surface
Border of Limited Common Element
Interior Partition Surface

BUSHNELL ON THE PARK

SCHEDULE A-4 TO DECLARATION OF
SCHWARTZ GINSBERG BUSHNELL PARTNERS

UNIT TYPES

SCALE
NOTED
DATE
6-14-88
PROJECT NO.
45-87
DRAWN BY
C.B.H.
CHECKED BY



Kane & White Architects
12 WINDSOR HILL (203) 242-0127
BLOOMFIELD, CONNECTICUT 06002


DRAWING NO.

4

OF 19

CERTIFICATION:
The undersigned does hereby certify that these Plans contain all of the information required by Section 47-228 of the Common Interest Ownership Act relating to plans except to the extent that such information is shown on the survey which is Schedule A-3 to the Declaration.
[Signature]
#1560
License No.

The word certify is an expression of Professional opinion which is based on his best knowledge, information and belief, and as such it constitutes neither a guarantee or warranty, expressed or implied.

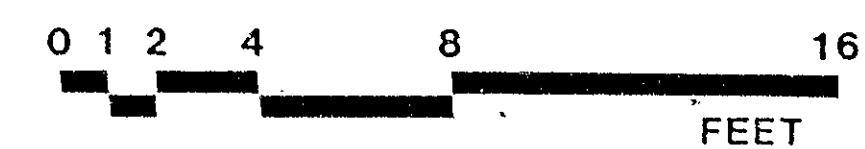

Condo Plan # 94

