


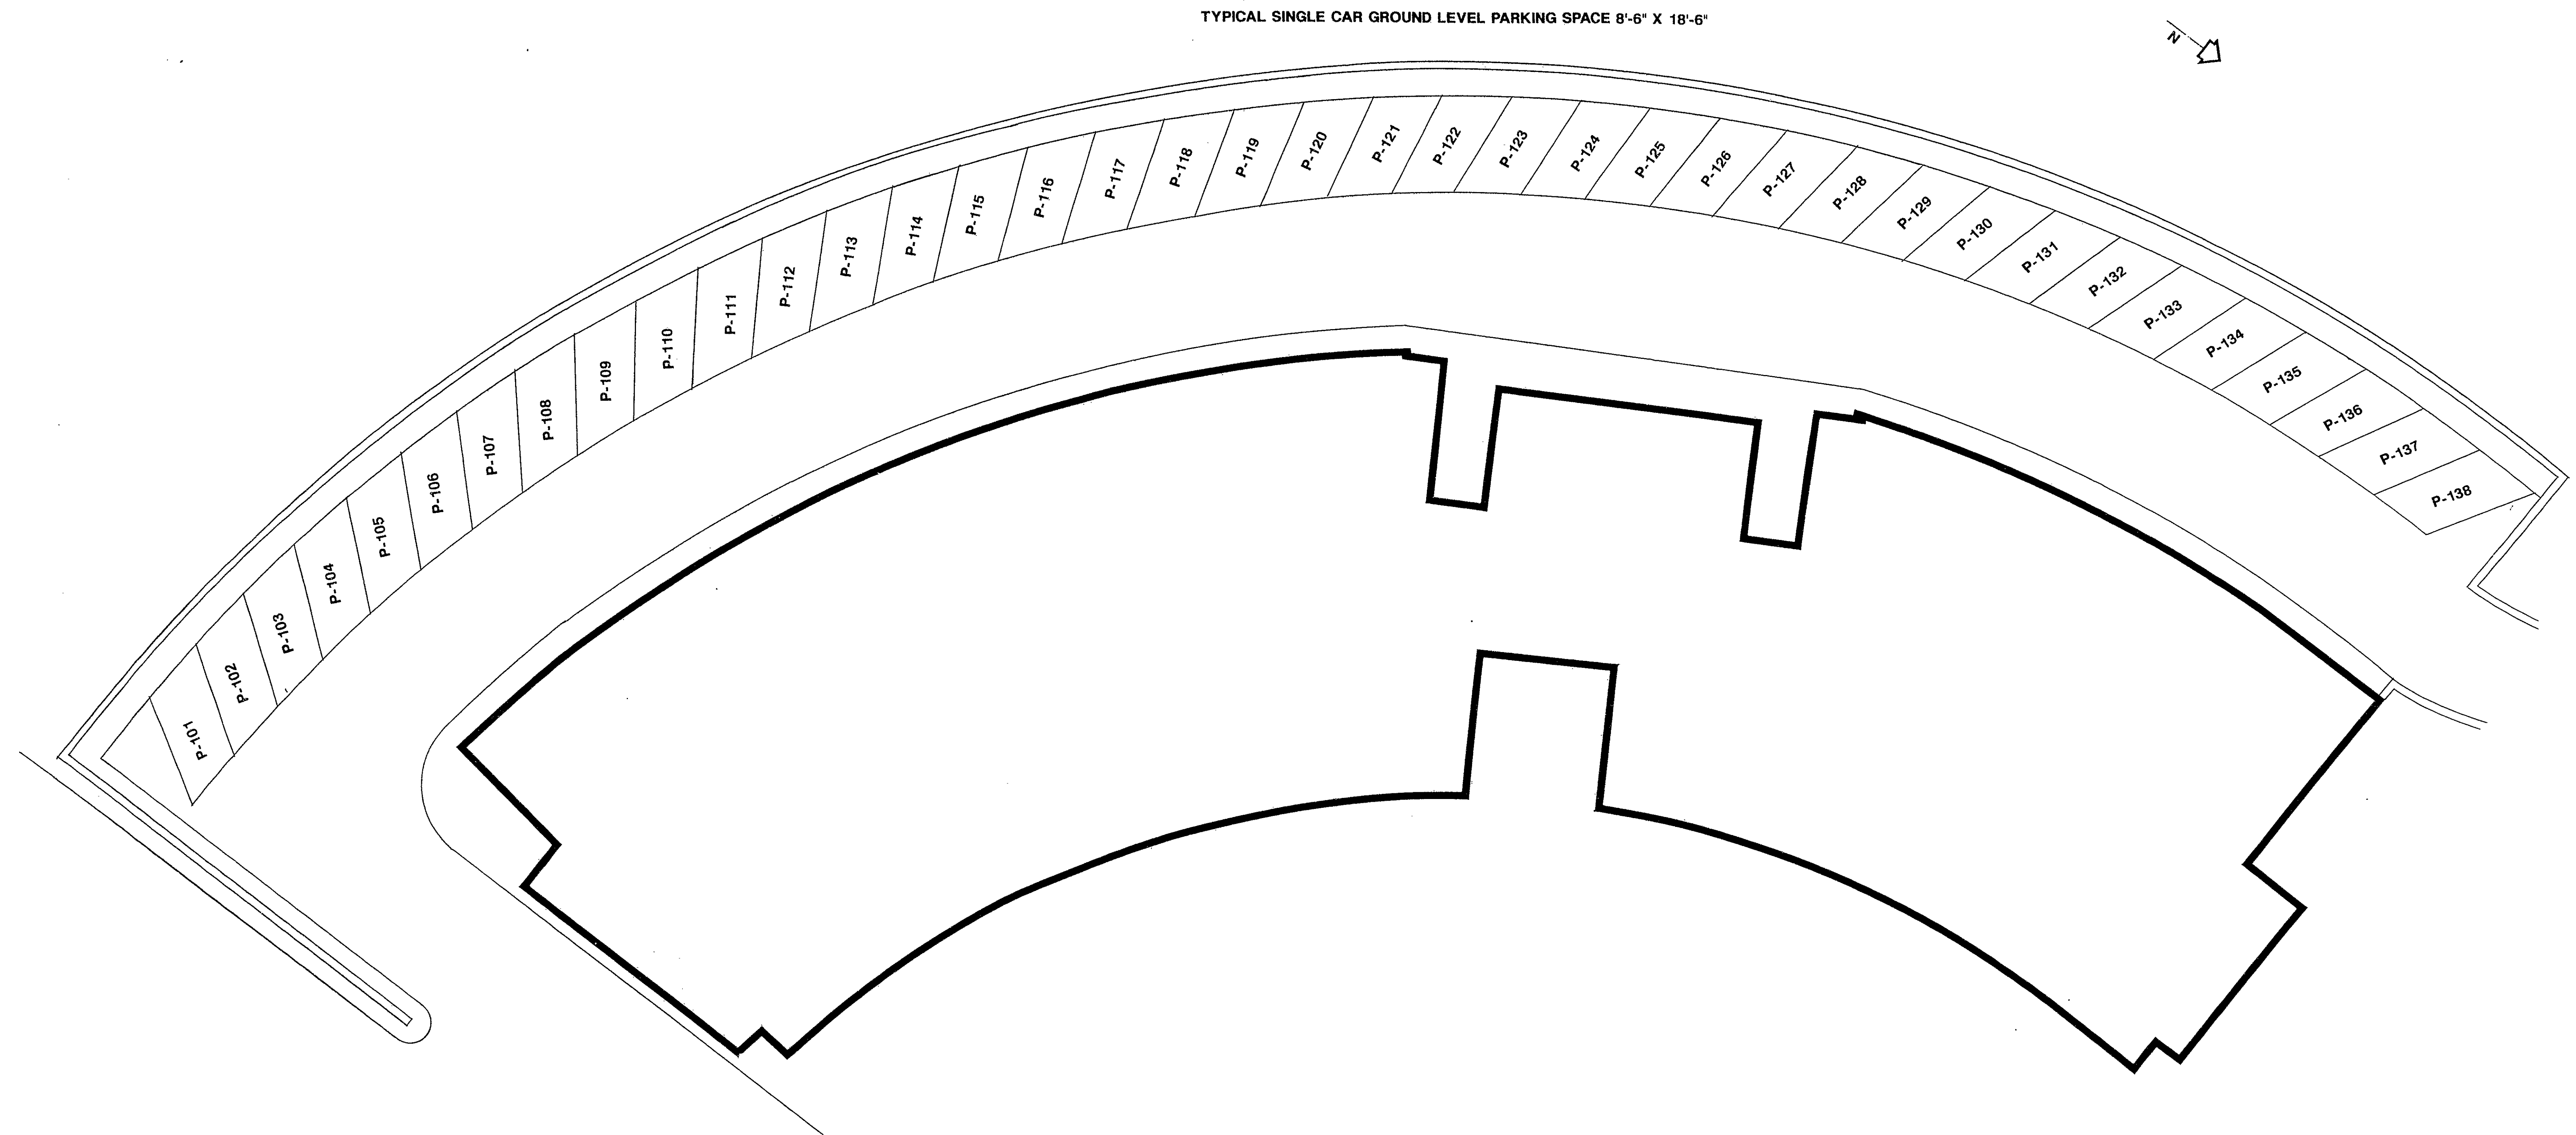

17
46
17

0 2 4 8 16 32 FEET	CERTIFICATION: The undersigned does hereby certify that these Plans contain all of the information required by Section 47-228 of the Common Interest Ownership Act relating to plans except to the extent that such information is shown on the survey which is Schedule A-3 to the Declaration. <i>[Signature]</i> #1560 License No.	LEGEND: 316 ← Unit Number VI ← Unit Type <table><tr><td>I</td><td>- 2-Bedroom Unit</td><td>XII</td><td>- 1-Bedroom Unit</td></tr><tr><td>II</td><td>- 2-Bedroom Unit</td><td>XIII</td><td>- Studio Unit</td></tr><tr><td>III</td><td>- 2-Bedroom Unit</td><td>IX</td><td>- 1-Bedroom Unit</td></tr><tr><td>IV</td><td>- 2-Bedroom Unit</td><td>X</td><td>- 1-Bedroom Unit</td></tr><tr><td>V</td><td>- 1-Bedroom Unit</td><td>XI</td><td>- 1-Bedroom Unit</td></tr><tr><td>VI</td><td>- 1-Bedroom Unit</td><td>XII</td><td>- 1-Bedroom Unit</td></tr><tr><td>VII</td><td>- 2-Bedroom Unit</td><td>XIII</td><td>- 1-Bedroom Unit</td></tr><tr><td>VIII</td><td>- 2-Bedroom Unit</td><td>IX</td><td>- 1-Bedroom Unit</td></tr><tr><td>IX</td><td>- 1-Bedroom Unit</td><td>X</td><td>- 1-Bedroom Unit</td></tr><tr><td>X</td><td>- 1-Bedroom Unit</td><td>XI</td><td>- 1-Bedroom Unit</td></tr><tr><td>XI</td><td>- 1-Bedroom Unit</td><td>XII</td><td>- 1-Bedroom Unit</td></tr></table>	I	- 2-Bedroom Unit	XII	- 1-Bedroom Unit	II	- 2-Bedroom Unit	XIII	- Studio Unit	III	- 2-Bedroom Unit	IX	- 1-Bedroom Unit	IV	- 2-Bedroom Unit	X	- 1-Bedroom Unit	V	- 1-Bedroom Unit	XI	- 1-Bedroom Unit	VI	- 1-Bedroom Unit	XII	- 1-Bedroom Unit	VII	- 2-Bedroom Unit	XIII	- 1-Bedroom Unit	VIII	- 2-Bedroom Unit	IX	- 1-Bedroom Unit	IX	- 1-Bedroom Unit	X	- 1-Bedroom Unit	X	- 1-Bedroom Unit	XI	- 1-Bedroom Unit	XI	- 1-Bedroom Unit	XII	- 1-Bedroom Unit	NOTES: All Elevations are referenced to: Top of Conc. Slab Basement. All other Elevations are + (1.0") or - (1.0") this Elevation. See Schedule A-3 for Basement Slab Elevation	BUSHNELL ON THE PARK SCHEDULE A-4 TO DECLARATION OF SCHWARTZ GINSBERG BUSHNELL PARTNERS	GROUND LEVEL PLAN	SCALE NOTED DATE 6-14-88 PROJECT NO 45-87 DRAWN BY C. G. H. CHECKED BY	Kane & White Architects 12 WINDHAM HALL BLOOMFIELD, CONNECTICUT 06002 2008 242-0027 DRAWING NO 17 OF 19 <i>[Signature]</i> # 94
I	- 2-Bedroom Unit	XII	- 1-Bedroom Unit	
II	- 2-Bedroom Unit	XIII	- Studio Unit	
III	- 2-Bedroom Unit	IX	- 1-Bedroom Unit	
IV	- 2-Bedroom Unit	X	- 1-Bedroom Unit	
V	- 1-Bedroom Unit	XI	- 1-Bedroom Unit	
VI	- 1-Bedroom Unit	XII	- 1-Bedroom Unit	
VII	- 2-Bedroom Unit	XIII	- 1-Bedroom Unit	
VIII	- 2-Bedroom Unit	IX	- 1-Bedroom Unit	
IX	- 1-Bedroom Unit	X	- 1-Bedroom Unit	
X	- 1-Bedroom Unit	XI	- 1-Bedroom Unit	
XI	- 1-Bedroom Unit	XII	- 1-Bedroom Unit	

0 INCHES 1 2 3 4