
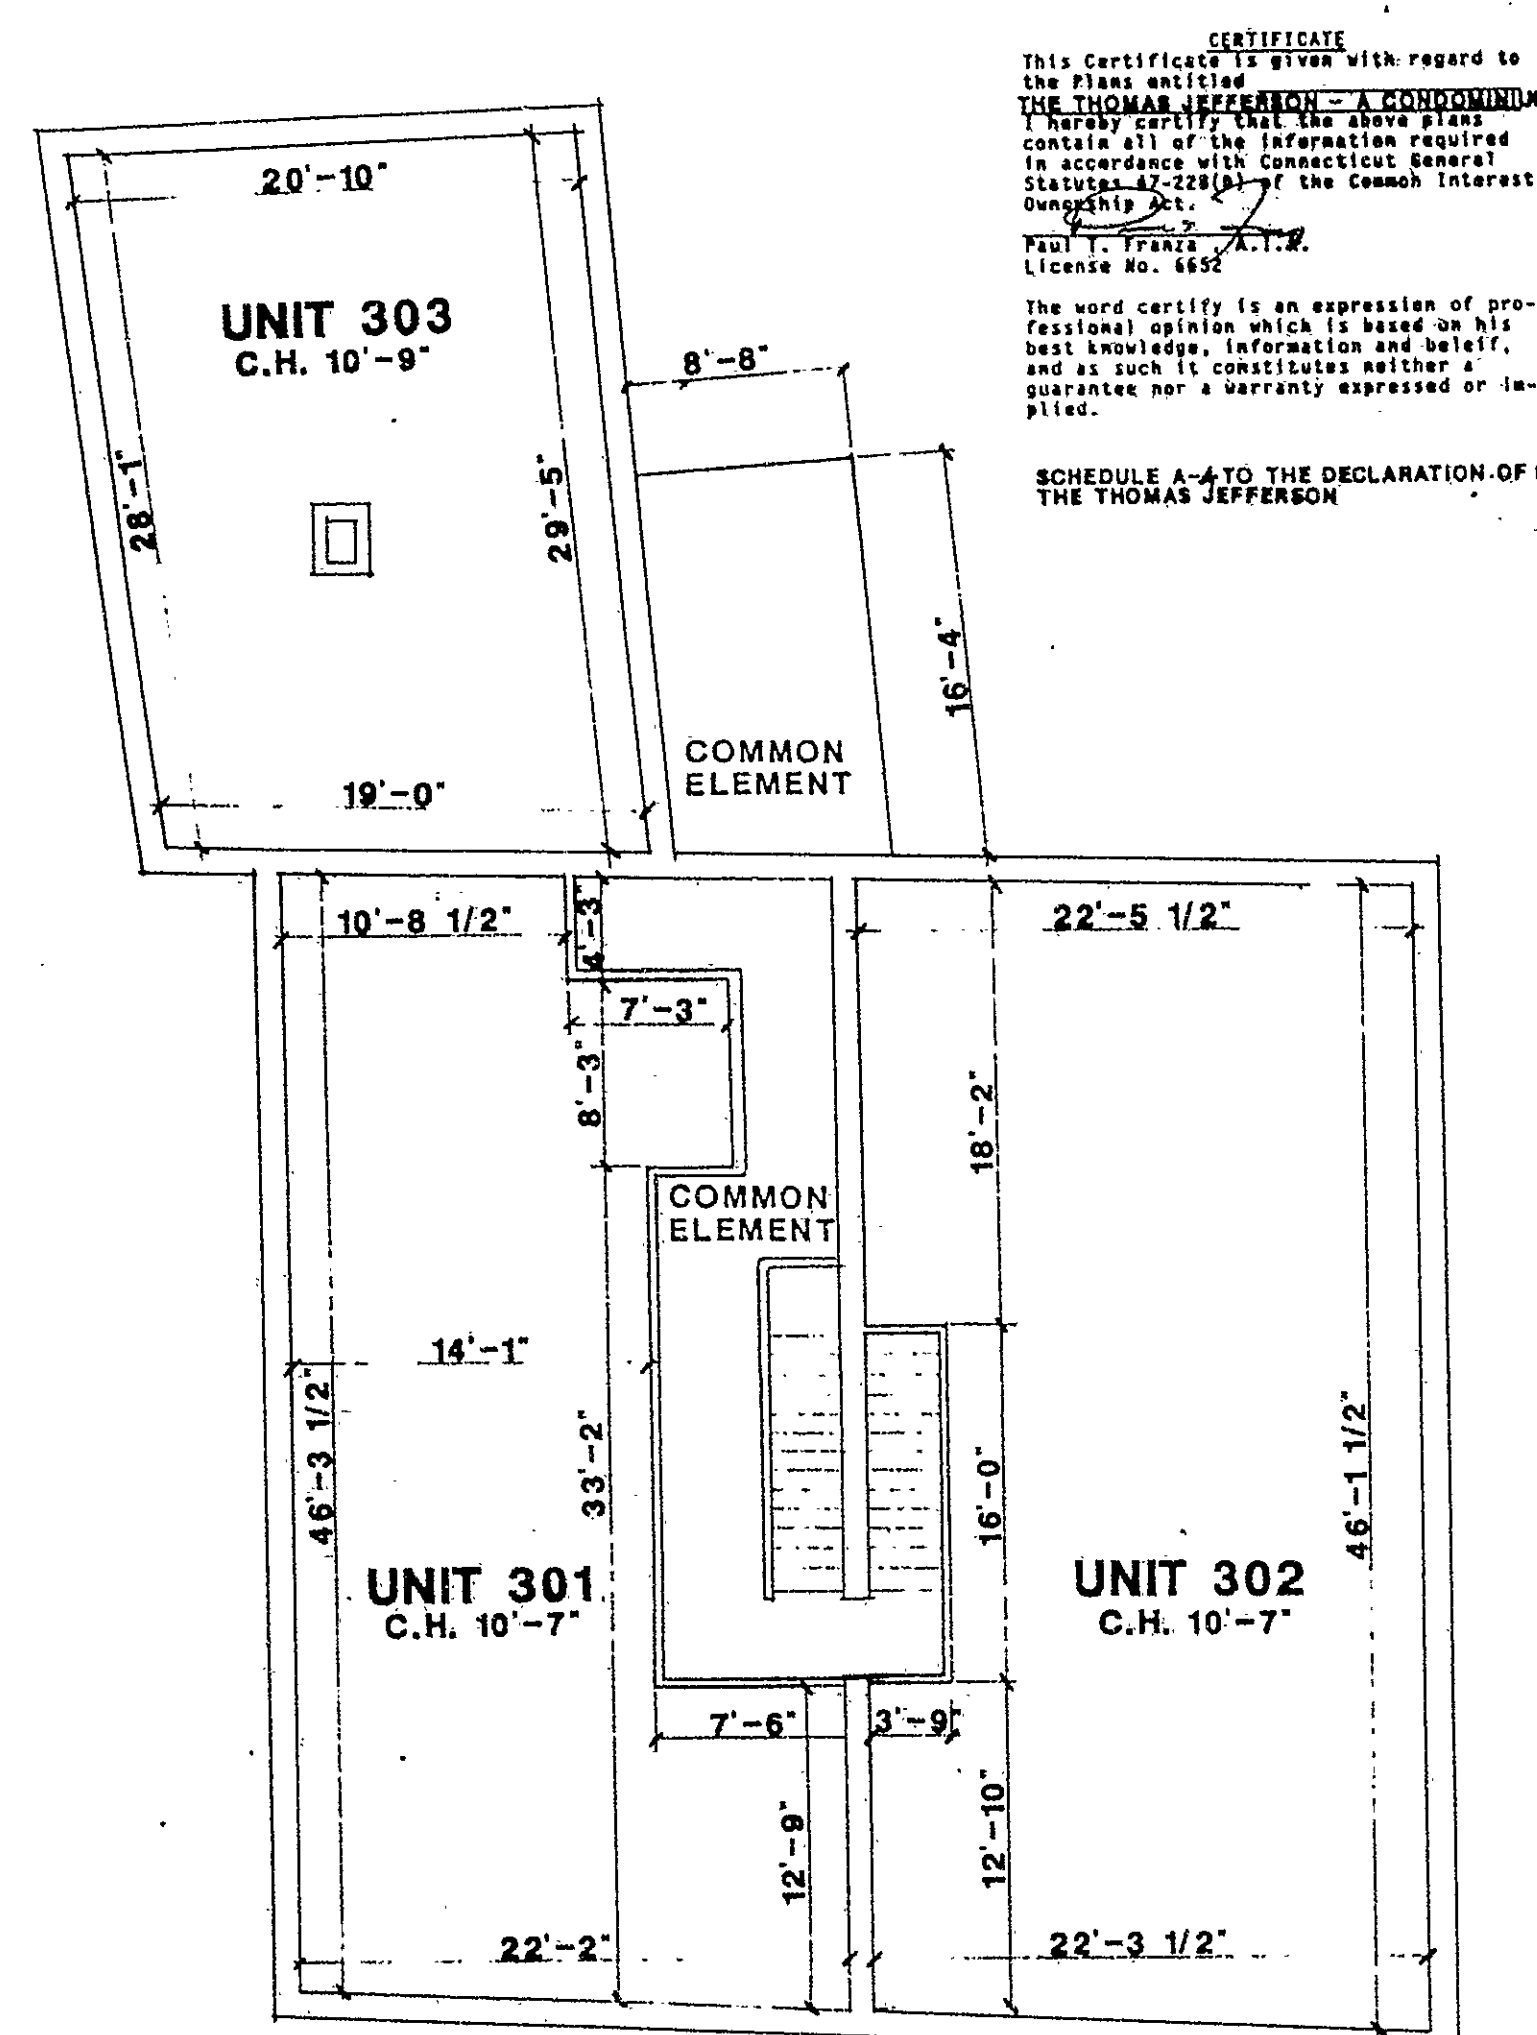


RECEIVED BY
[Signature]
 FEB 3 9 20 AM '88
 TEL: 603-888-1111
 FAX: 603-888-1111



THE THOMAS JEFFERSON - A CONDOMINIUM
 PLANS PREPARED FOR
K.P. ASSOCIATES
 BY PAUL T. FRANZA, ARCHITECT, P.O. BOX 122 MANCHESTER, CT. 06040
 PROPERTY KNOWN AS 64-66 CONGRESS STREET
 HARTFORD, CONNECTICUT
 SEPTEMBER 16, 1988

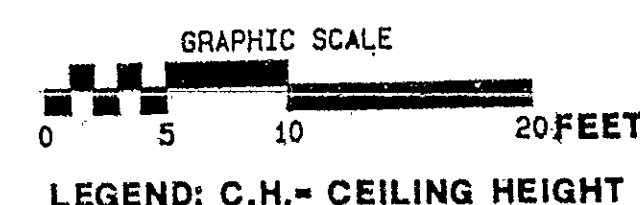

SECOND FLOOR

SHEET 3 OF 4


THE THOMAS JEFFERSON - A CONDOMINIUM
 PLANS PREPARED FOR
K.P. ASSOCIATES
 BY PAUL T. FRANZA, ARCHITECT, P.O. BOX 122 MANCHESTER, CT. 06040
 PROPERTY KNOWN AS 64-66 CONGRESS STREET
 HARTFORD, CONNECTICUT
 SEPTEMBER 16, 1988

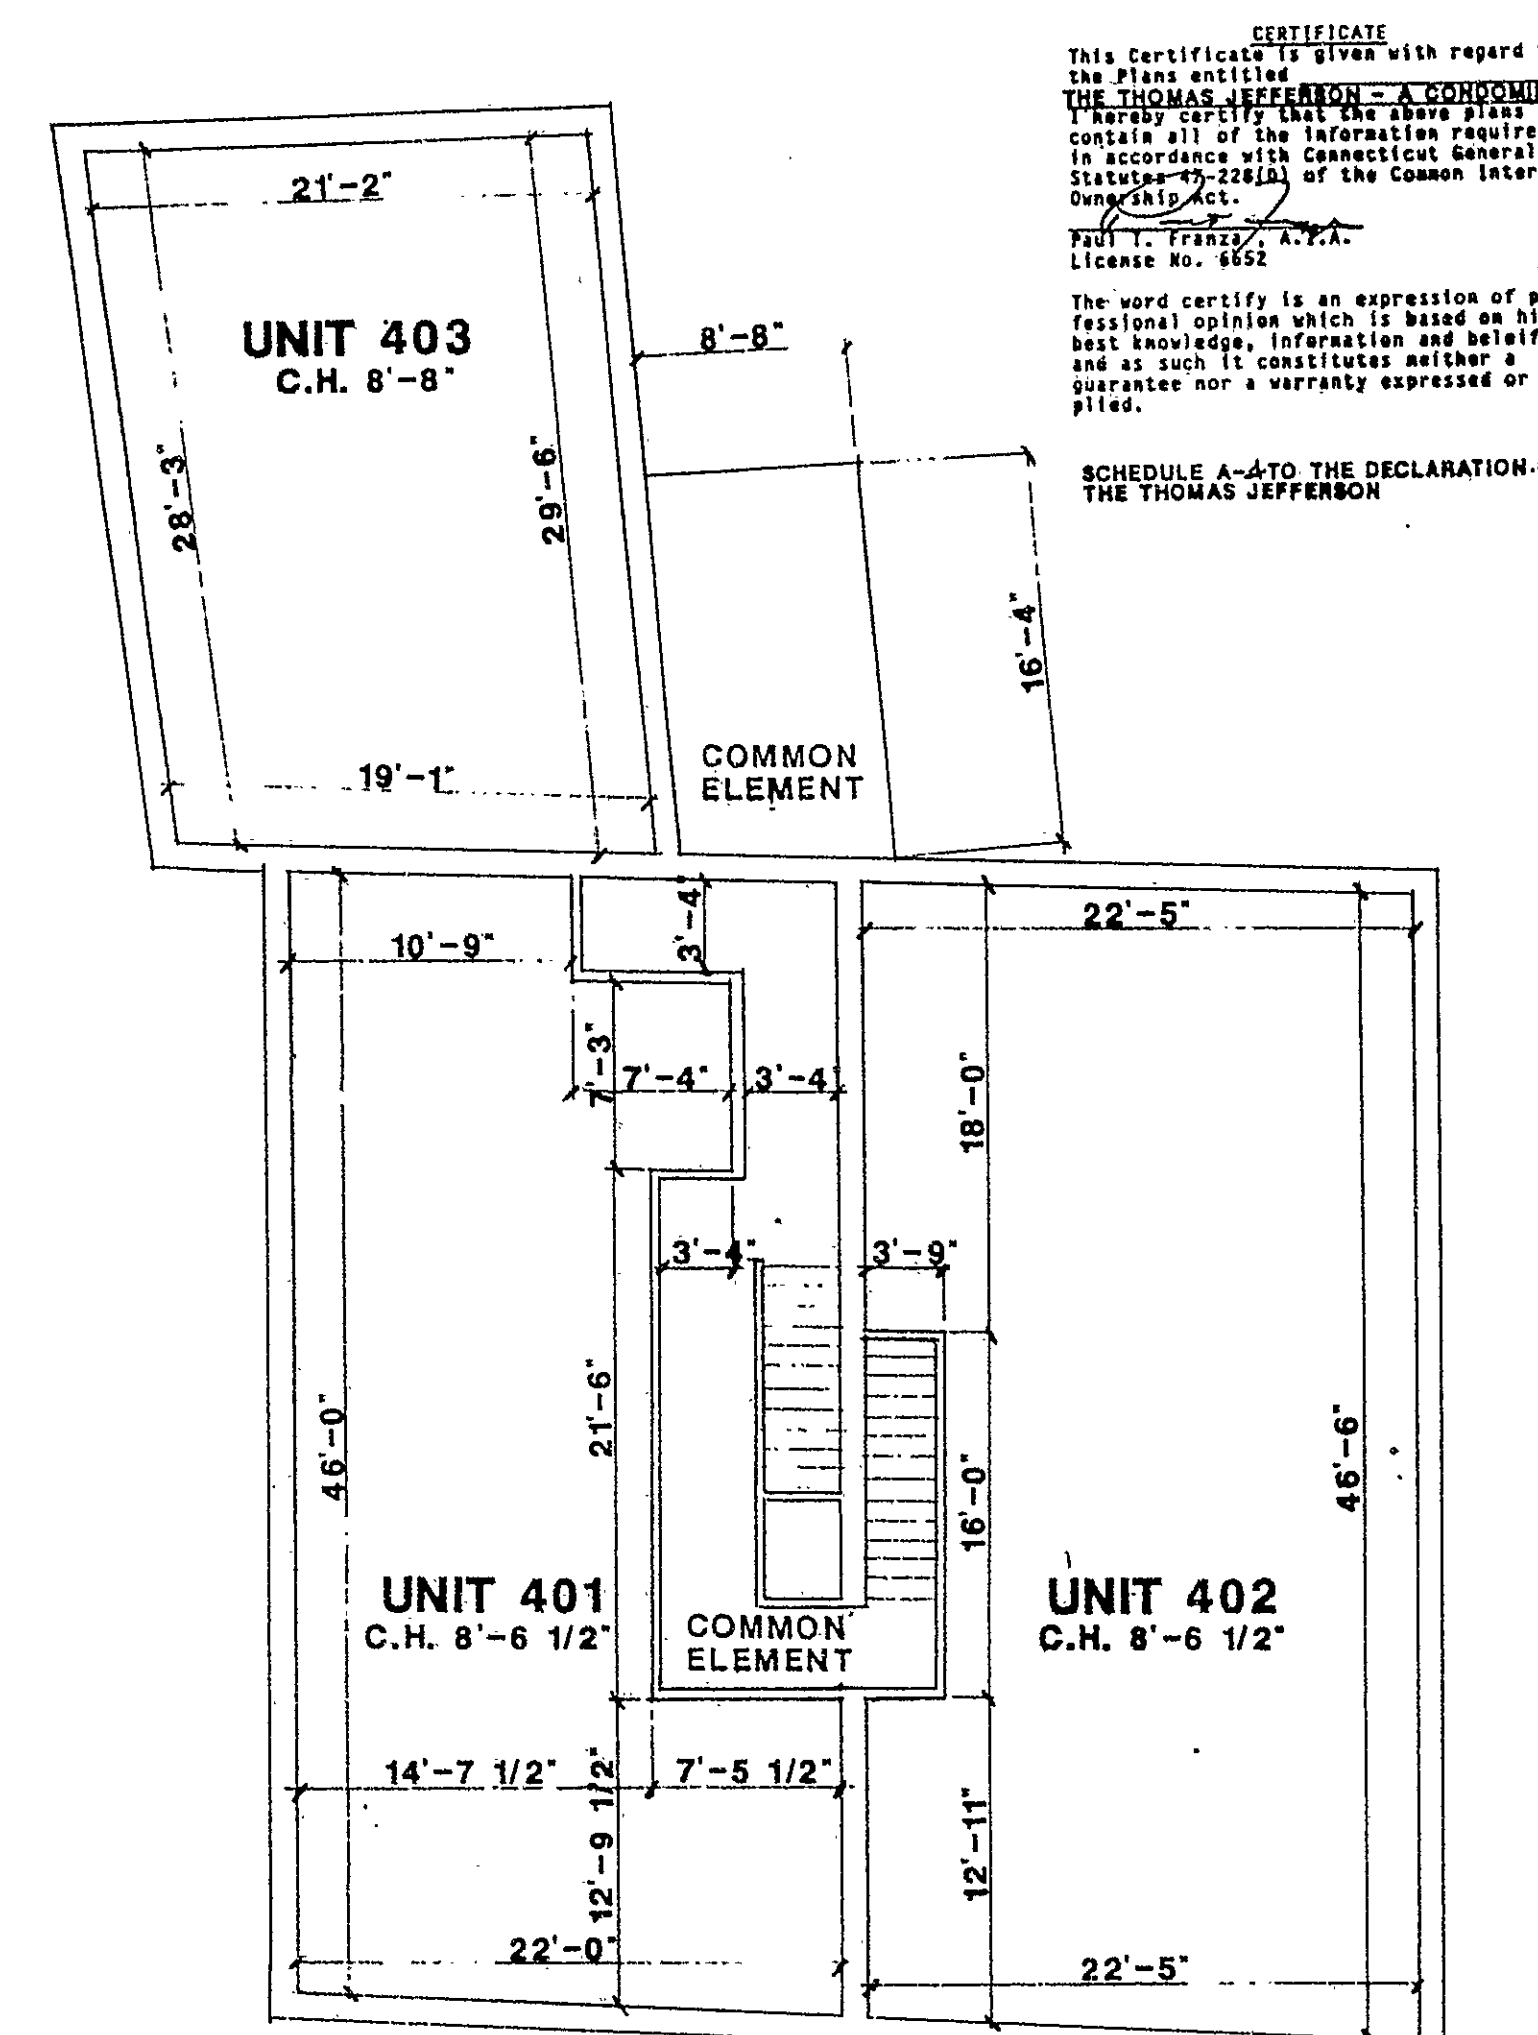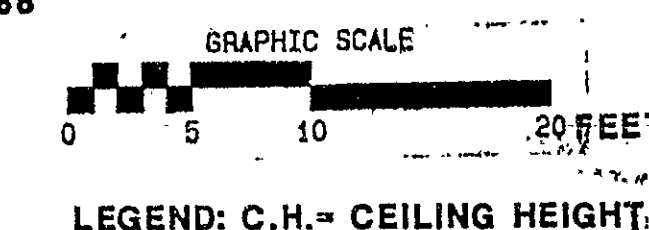

THIRD FLOOR

SHEET 4 OF 4

Condo Floor Plan # 95

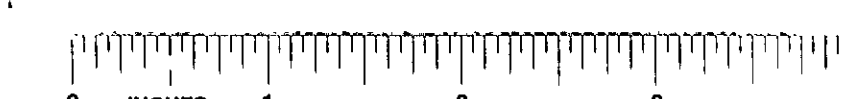

95
 EAST FILE COMP. ROOM, CO.
 67-34