



RECEIVED
FEB 24 12 27 PM '73
TOWN & CITY CLERK
HARTFORD
VOL. _____ PAGE _____

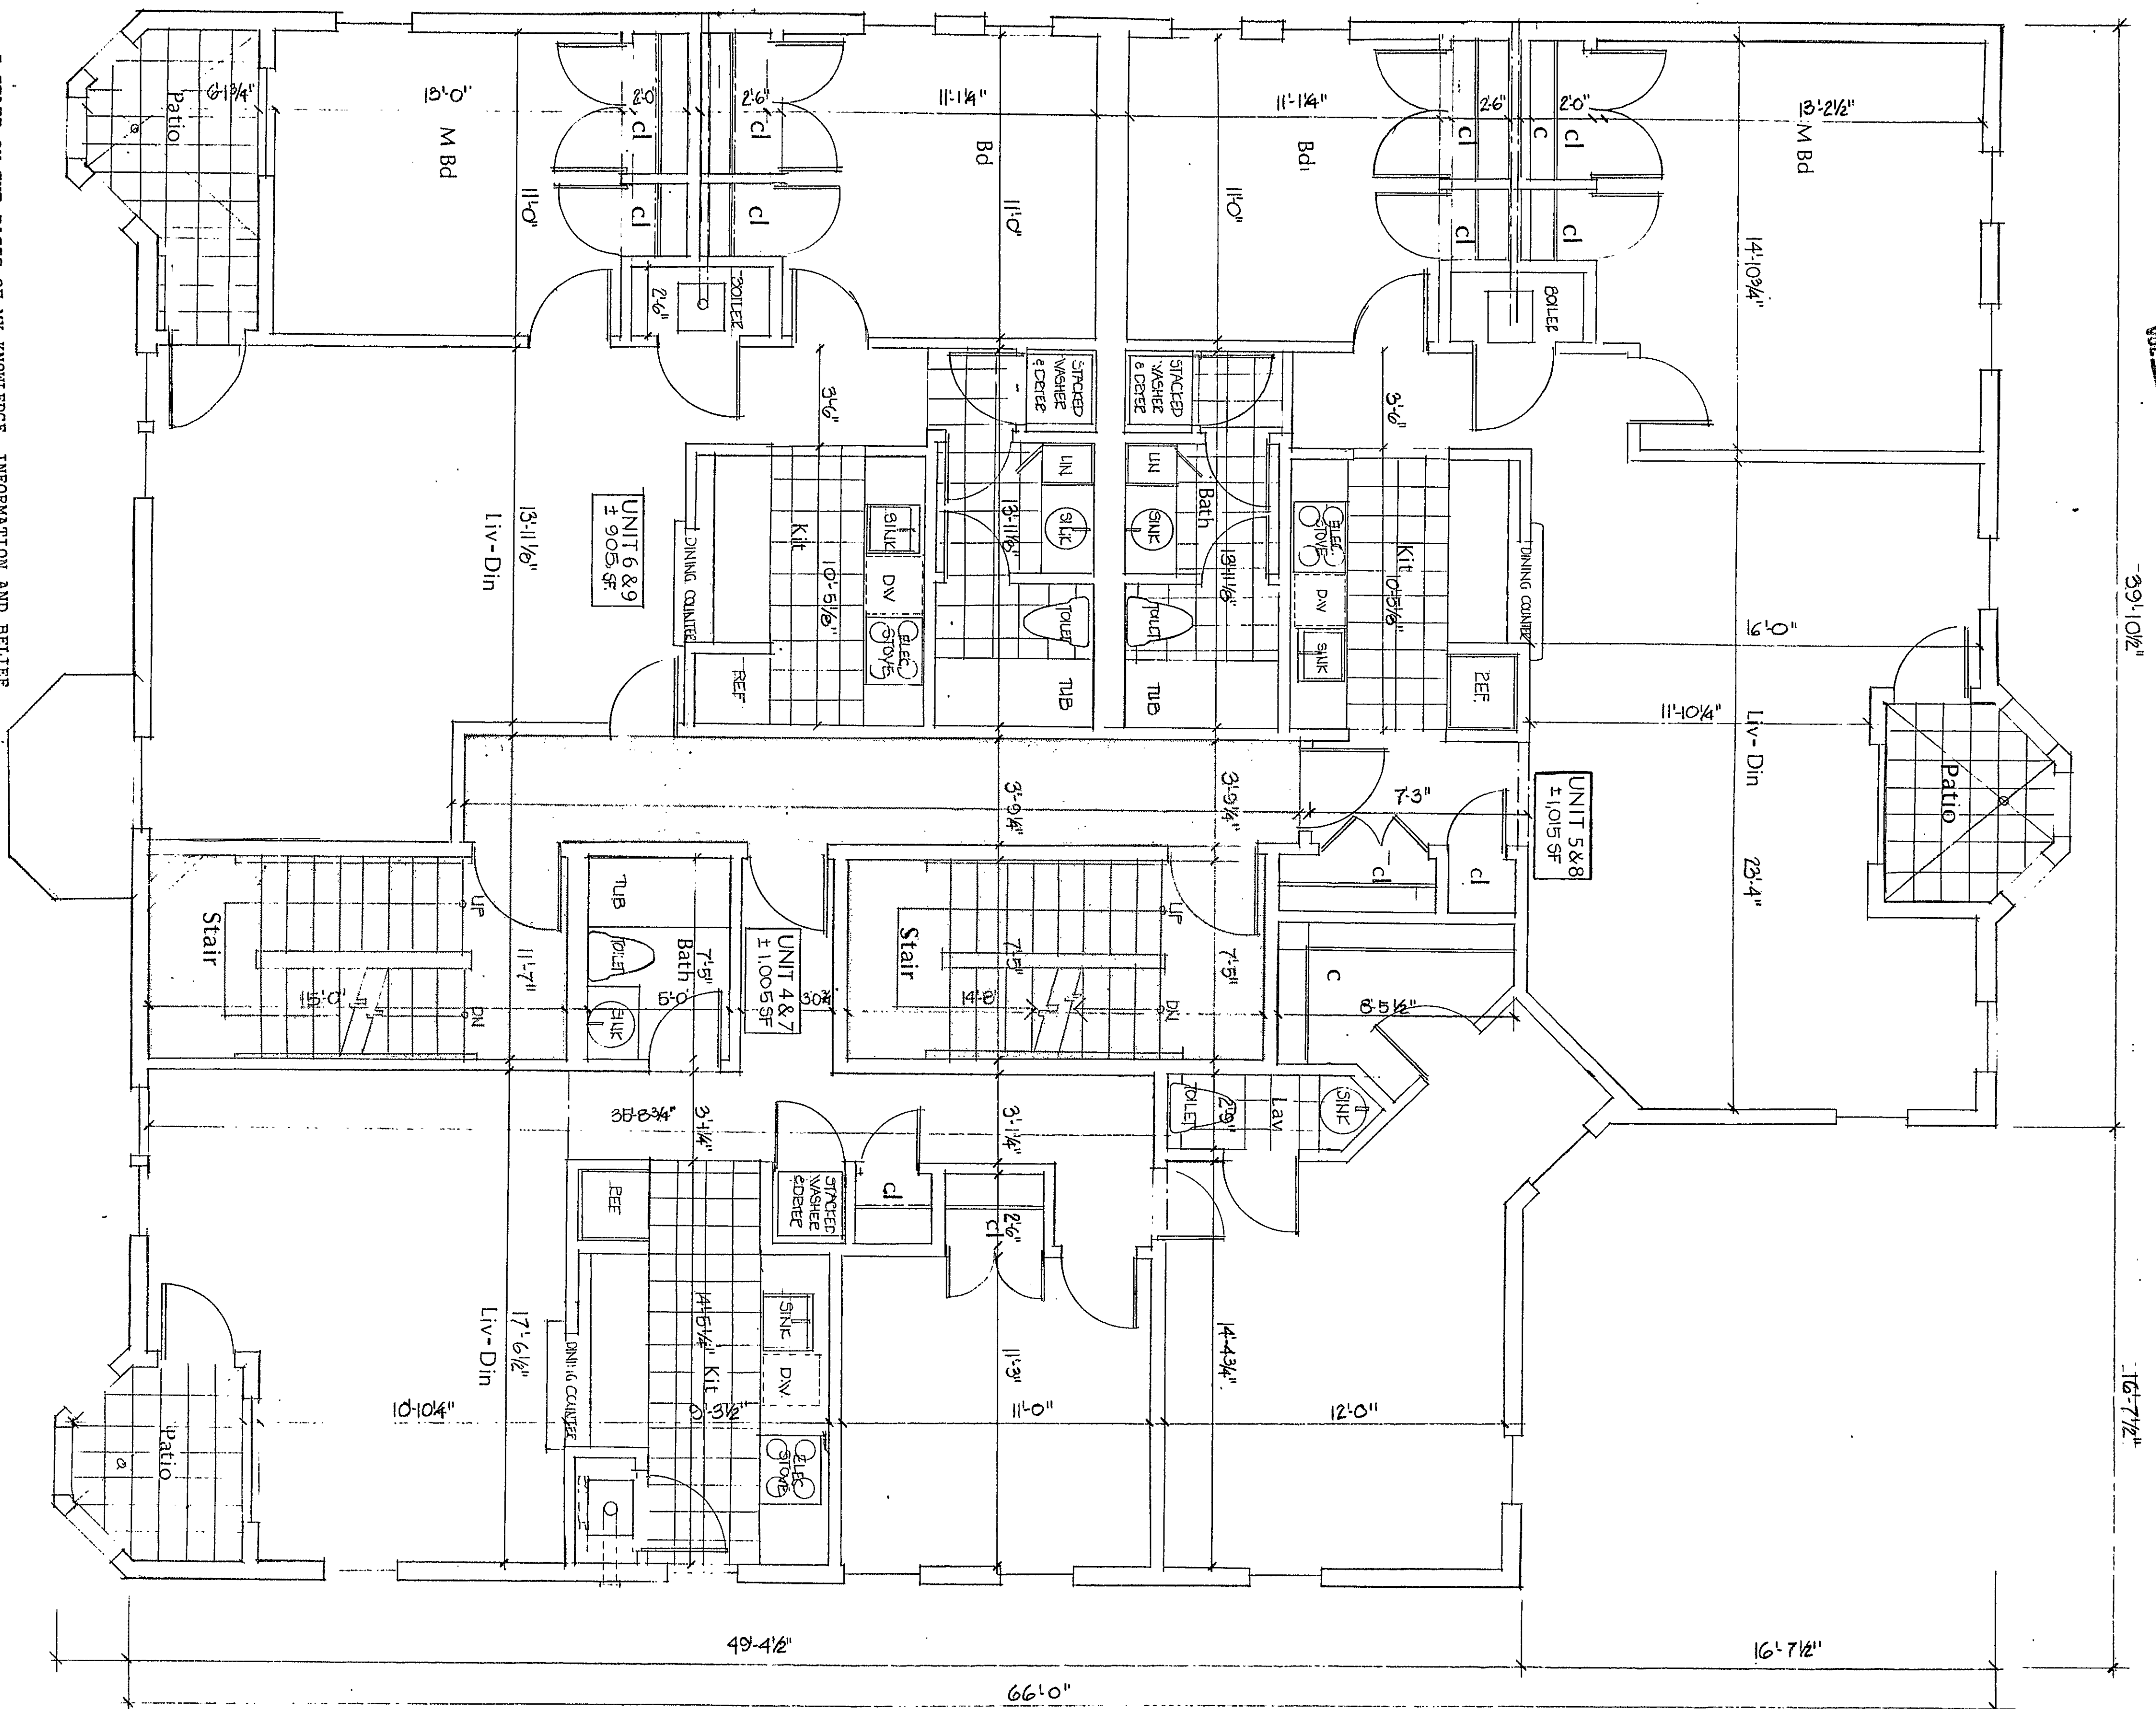

I STATE UNDER PAIN OF PERJURY THAT THESE FLOOR PLANS ARE AN ACCURATE COPY OF PLANS OR PORTION OF PLANS OF THE BUILDINGS AS FILED WITH AND APPROVED BY THE BOARD OF BUILDING OFFICIALS FOR THE CONSTRUCTION OF THE BUILDINGS SHOWN ON CONNECTICUT GENERAL STATUTES. THE IMPROVEMENTS PERTAIN TO CONNECTICUT GENERAL STATUTES. THE IMPROVEMENTS PERTAIN TO THE BUILDING SHOWN ON THE MAP WITHIN THE ZONING DISTRICT OF THE CITY OF HARTFORD, CONNECTICUT, AND THE IMPROVEMENTS REQUIRED BY PLANS UNDER SECTION 29 OF THE COMMON INTEREST OWNERSHIP ACT. (47-228 SURVEYS AND PLANS)

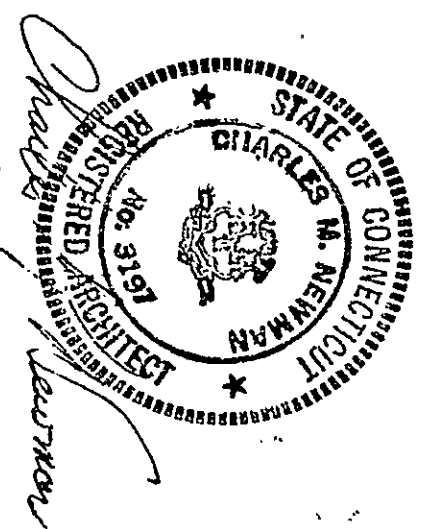

2ND & 3RD FLOOR PLAN
1020 BROAD STREET, HARTFORD, CT

A.19

could #90