
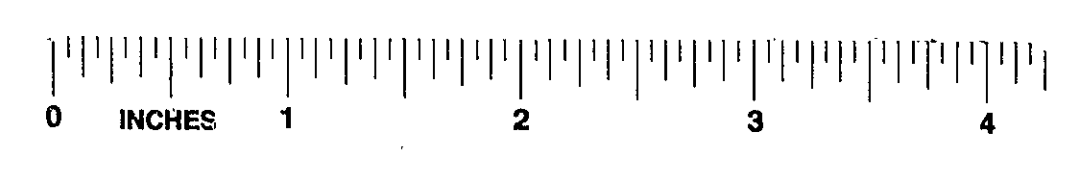


RECEIVED BY
Chapman
6/21/2013
TOWN & CITY CLERK
SHERBORNE
VCL PAGE

EASI FILE CORP. IRVINE, CA	
99	1

99-7B

UNIT 4

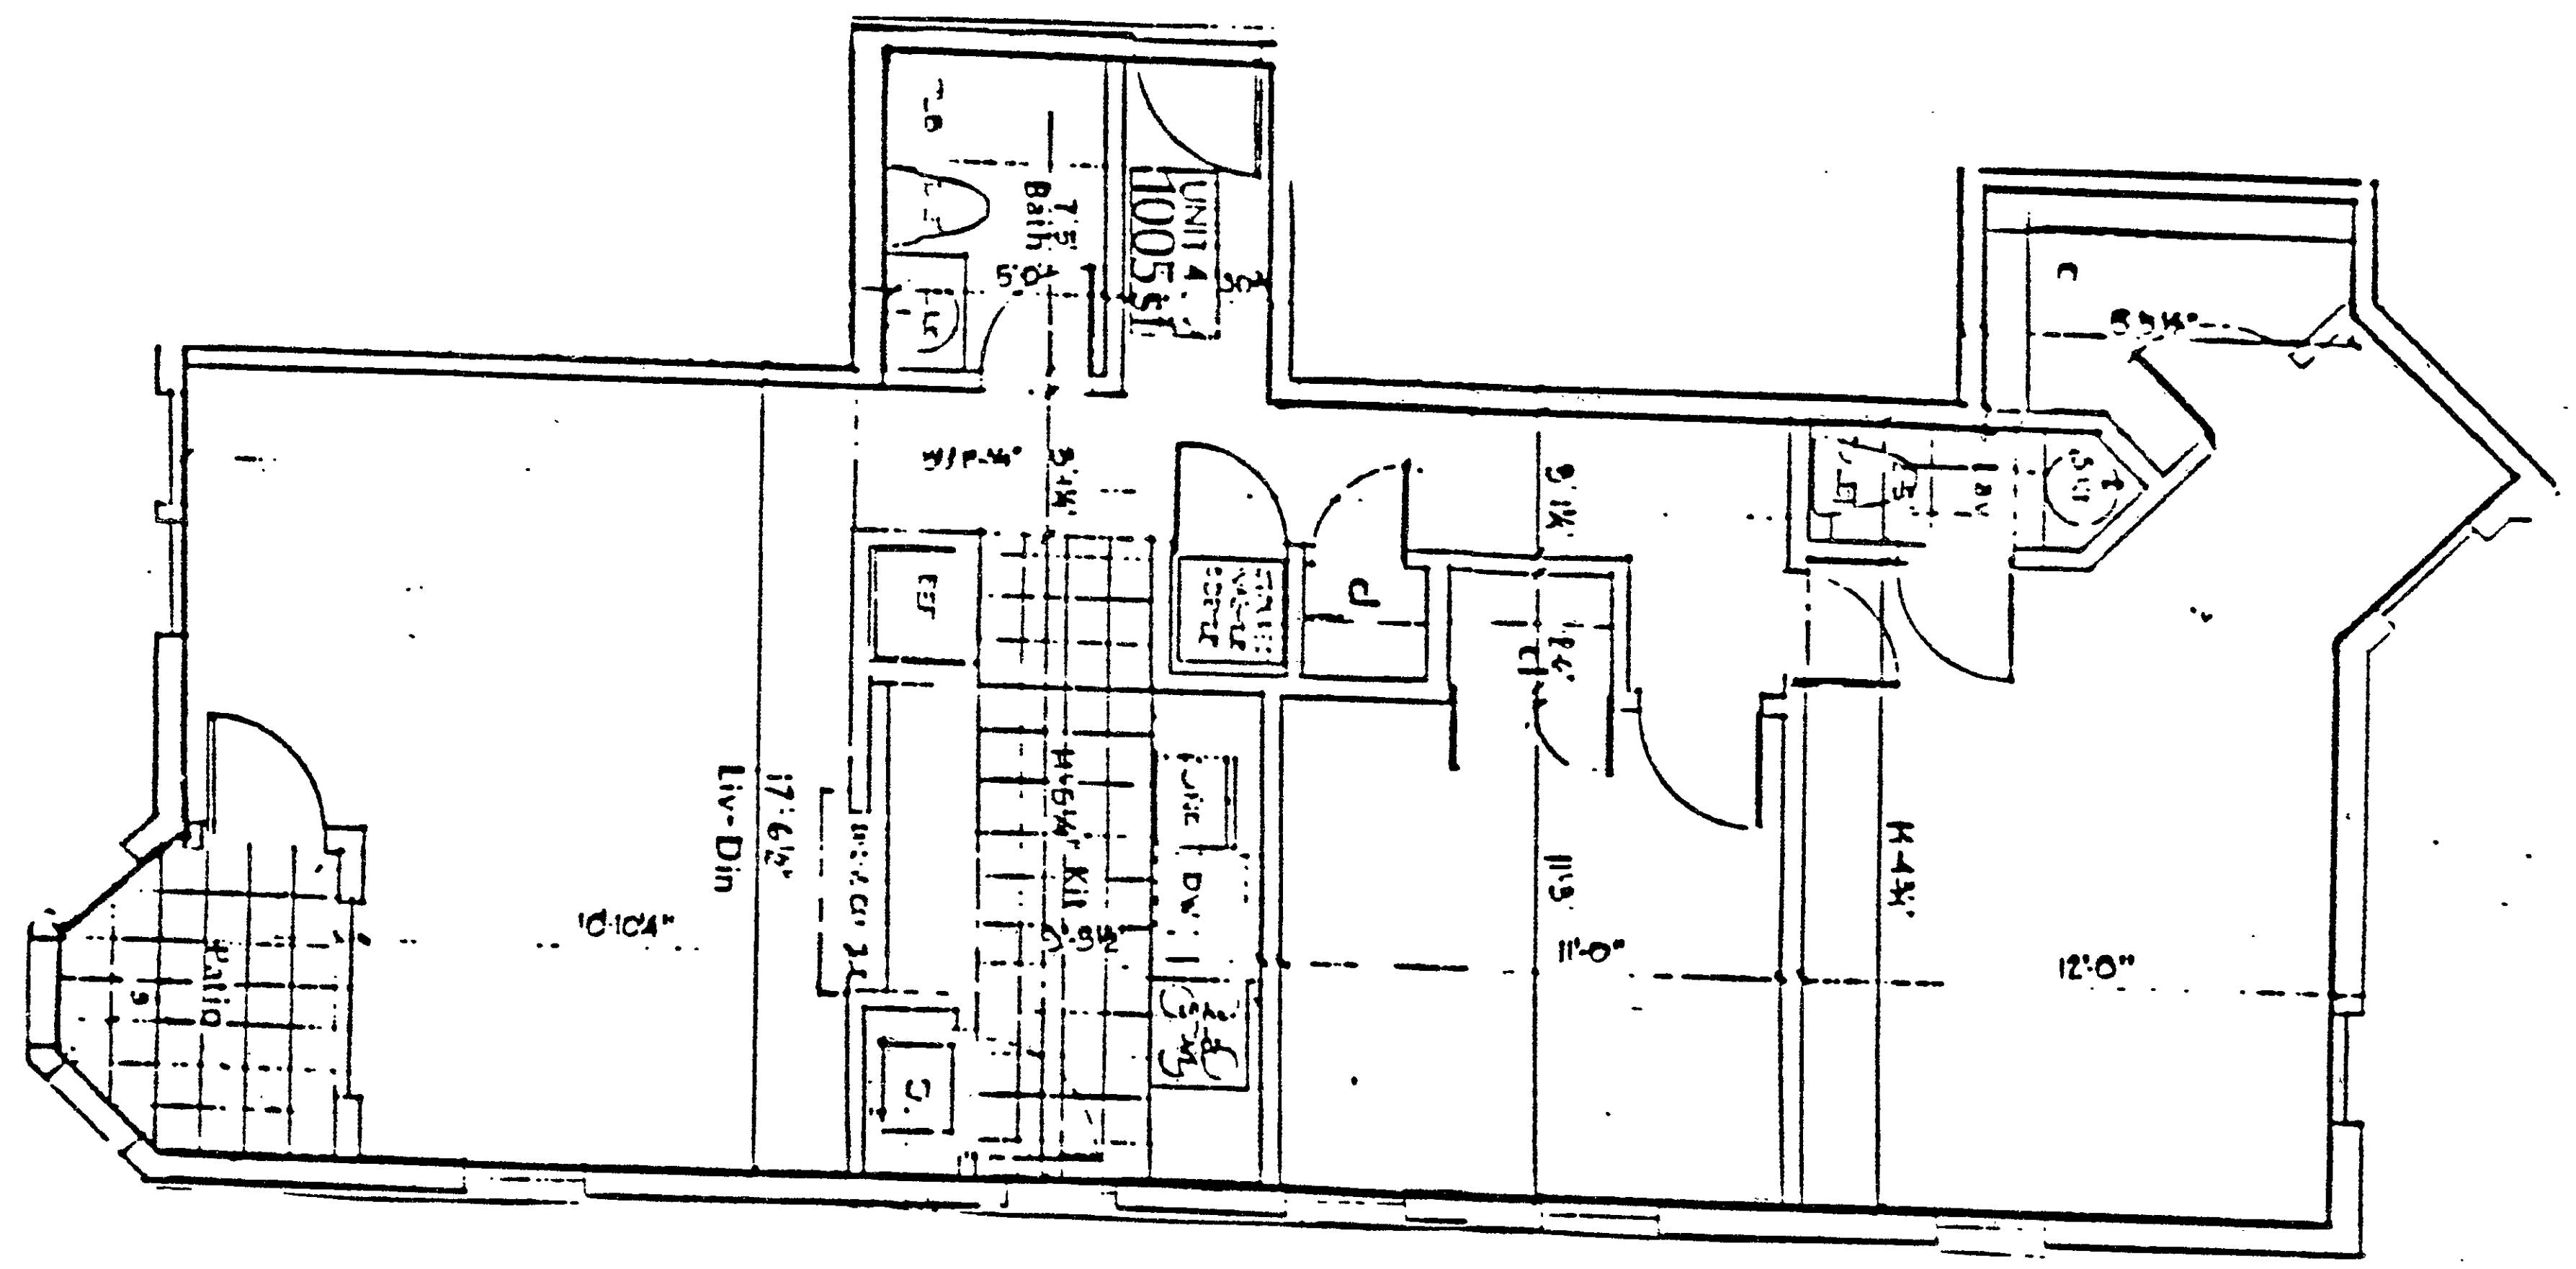

Condo # 99