
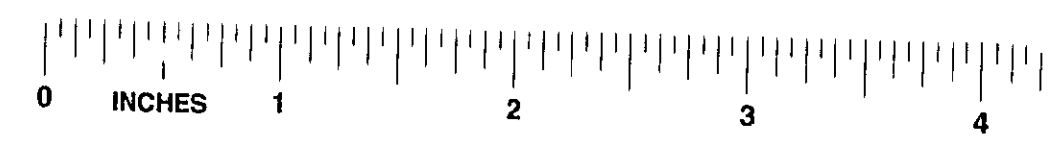


RECEIVED BY
[Signature]
FEB 21 12 50 PM '03
TOWERS, GUY, GUY
VOL. _____

EASI FILE CORP. IRVINE, CA		EFH 34
99		10

UNIT 8

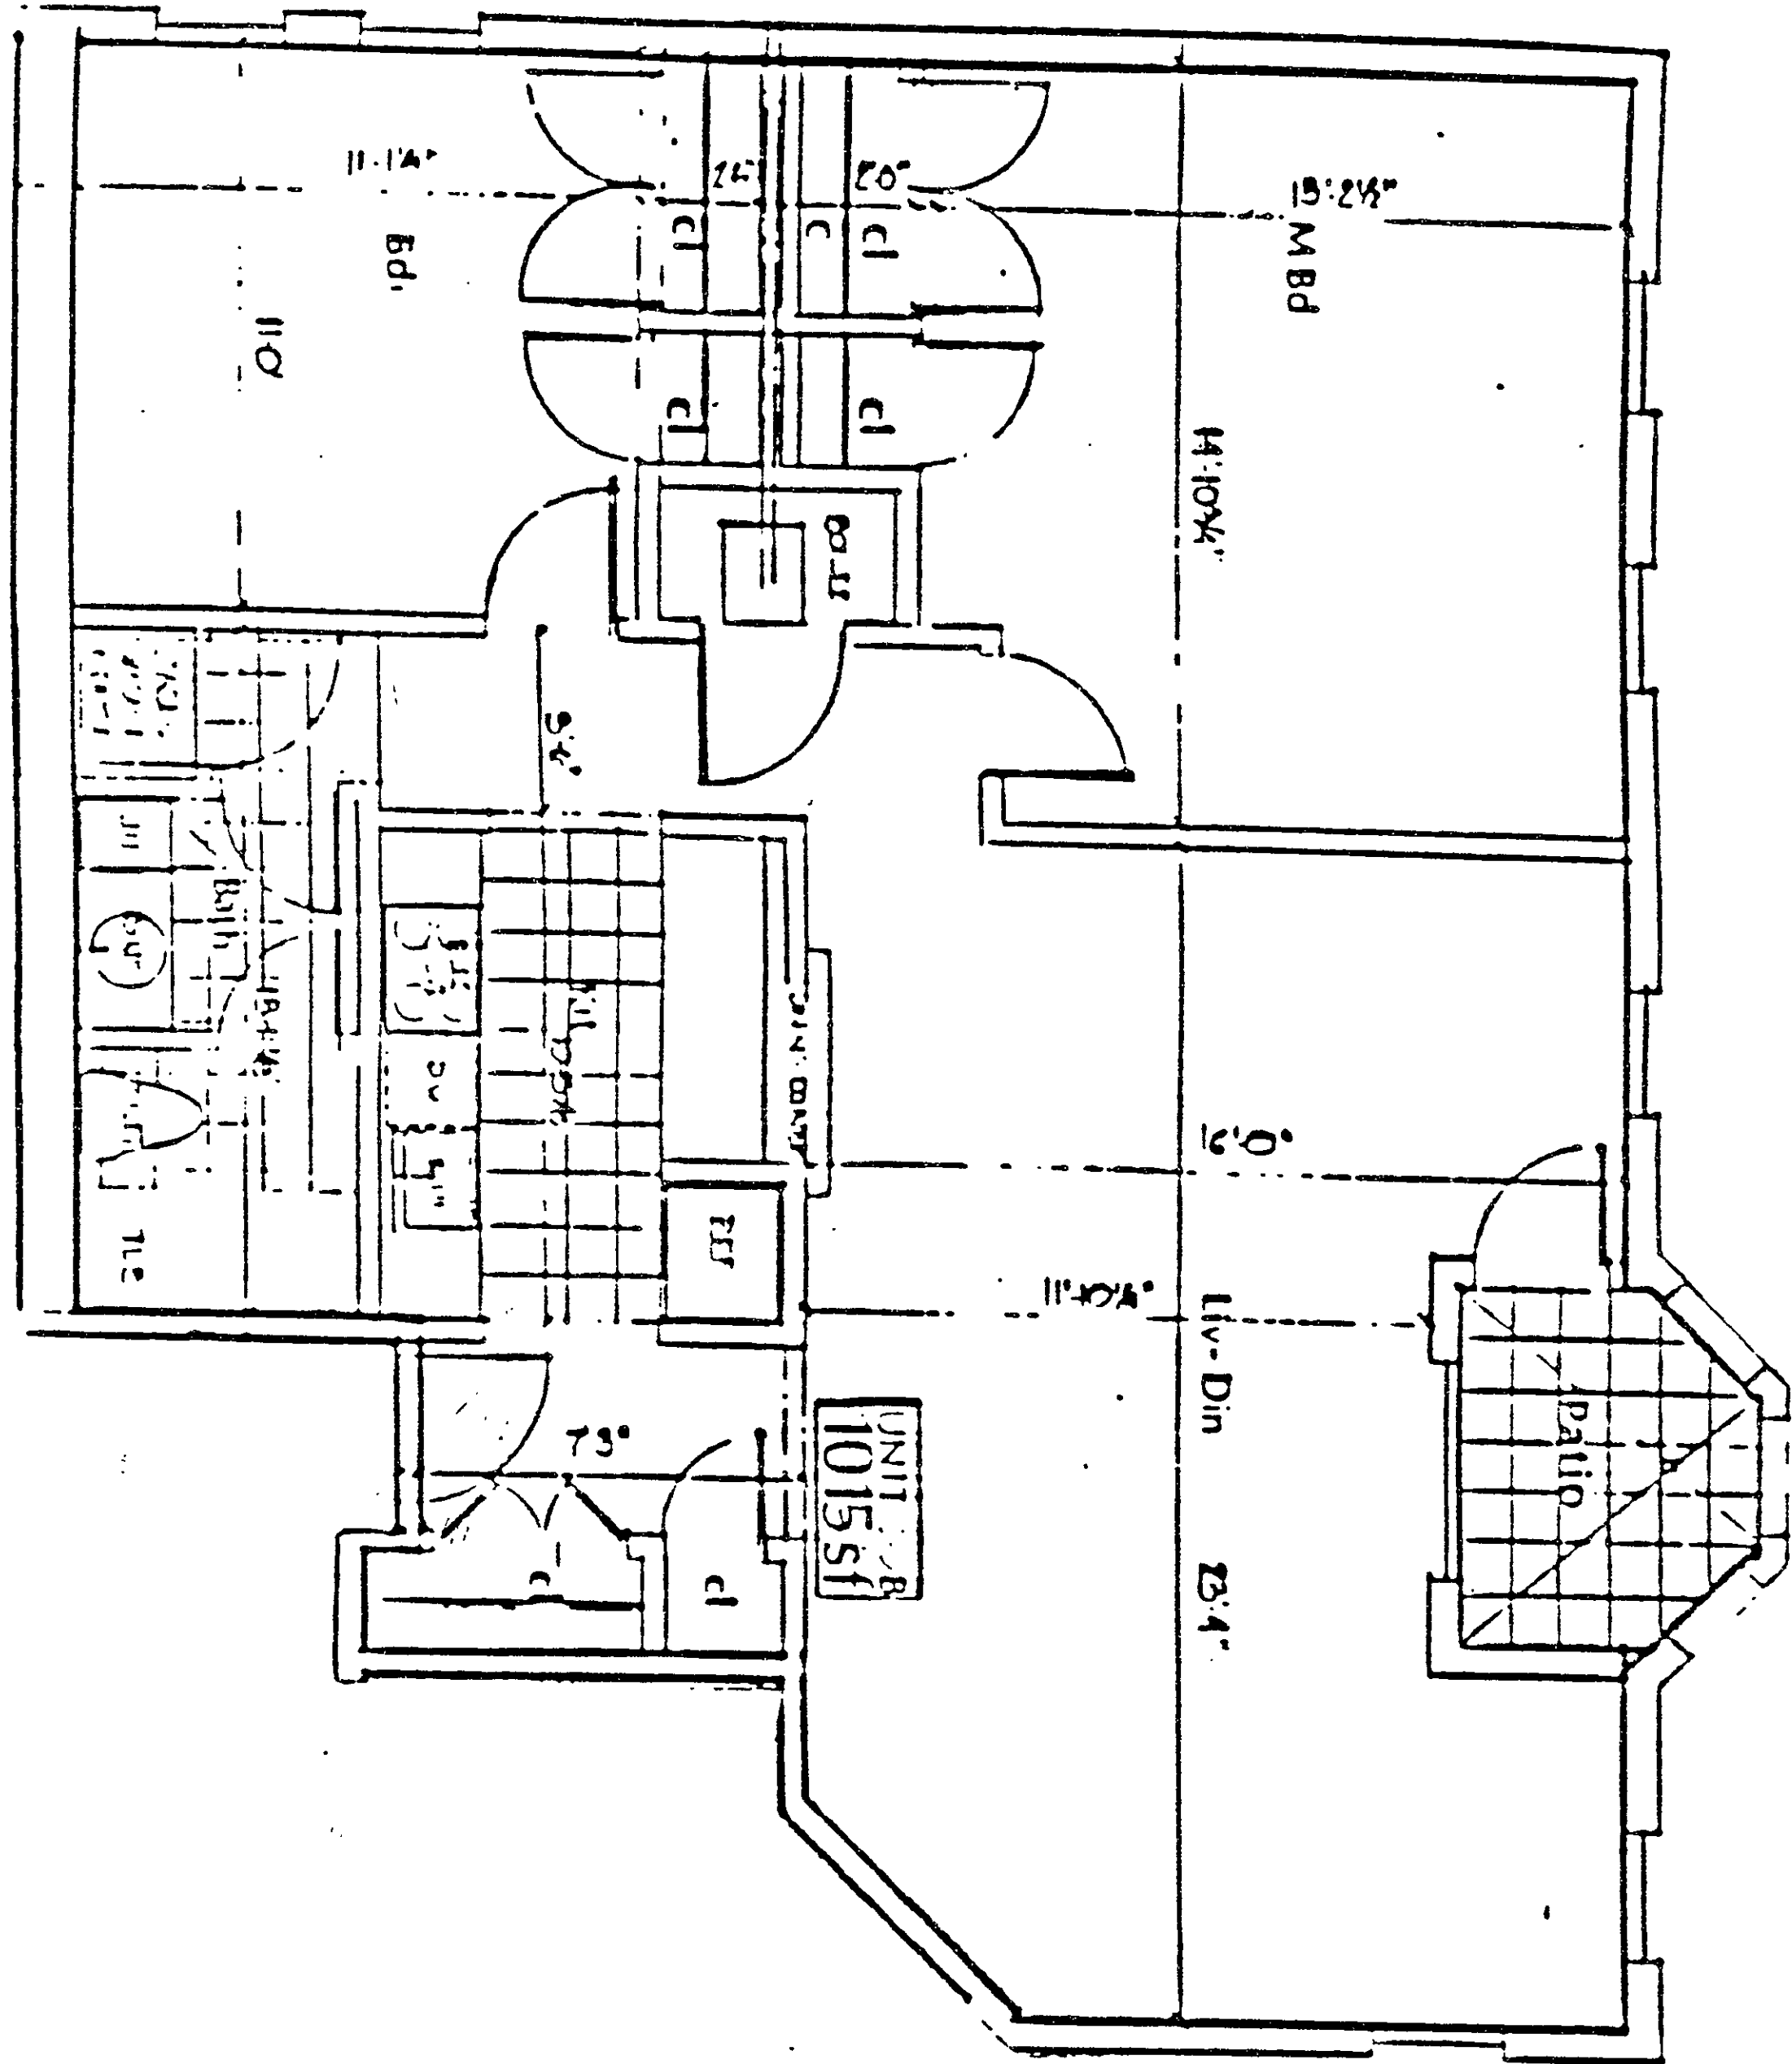

65 #1-59