


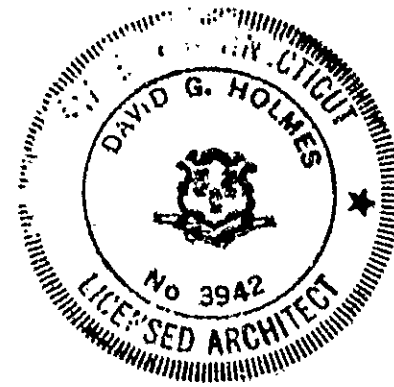


All elevations are referenced to finished floor at each level (0'-0"). All other elevations are $\pm$ (_' - _").

Certification

The undersigned does hereby certify that to the best of his knowledge and belief these plans contain all information required by Connecticut General Statutes Section 47-228 relating to plans.

David G. Holmes

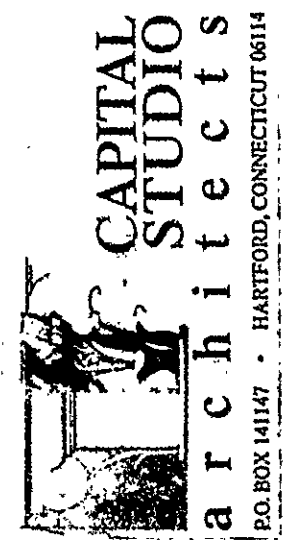

CONDOMINIUMS ON THE PLACE
RENÉ VEILLEUX
DECLARANT



LEGEND
UNIT BOUNDARY
EXT. SURFACE
ELEV. CHANGE
LTD. COMM. ELEM.
CEIL. HGT. CHANGE
SLOP. CEIL. ABOVE

UNIT 5

SHEET 5

0 2 4 8'

REF. NORTH

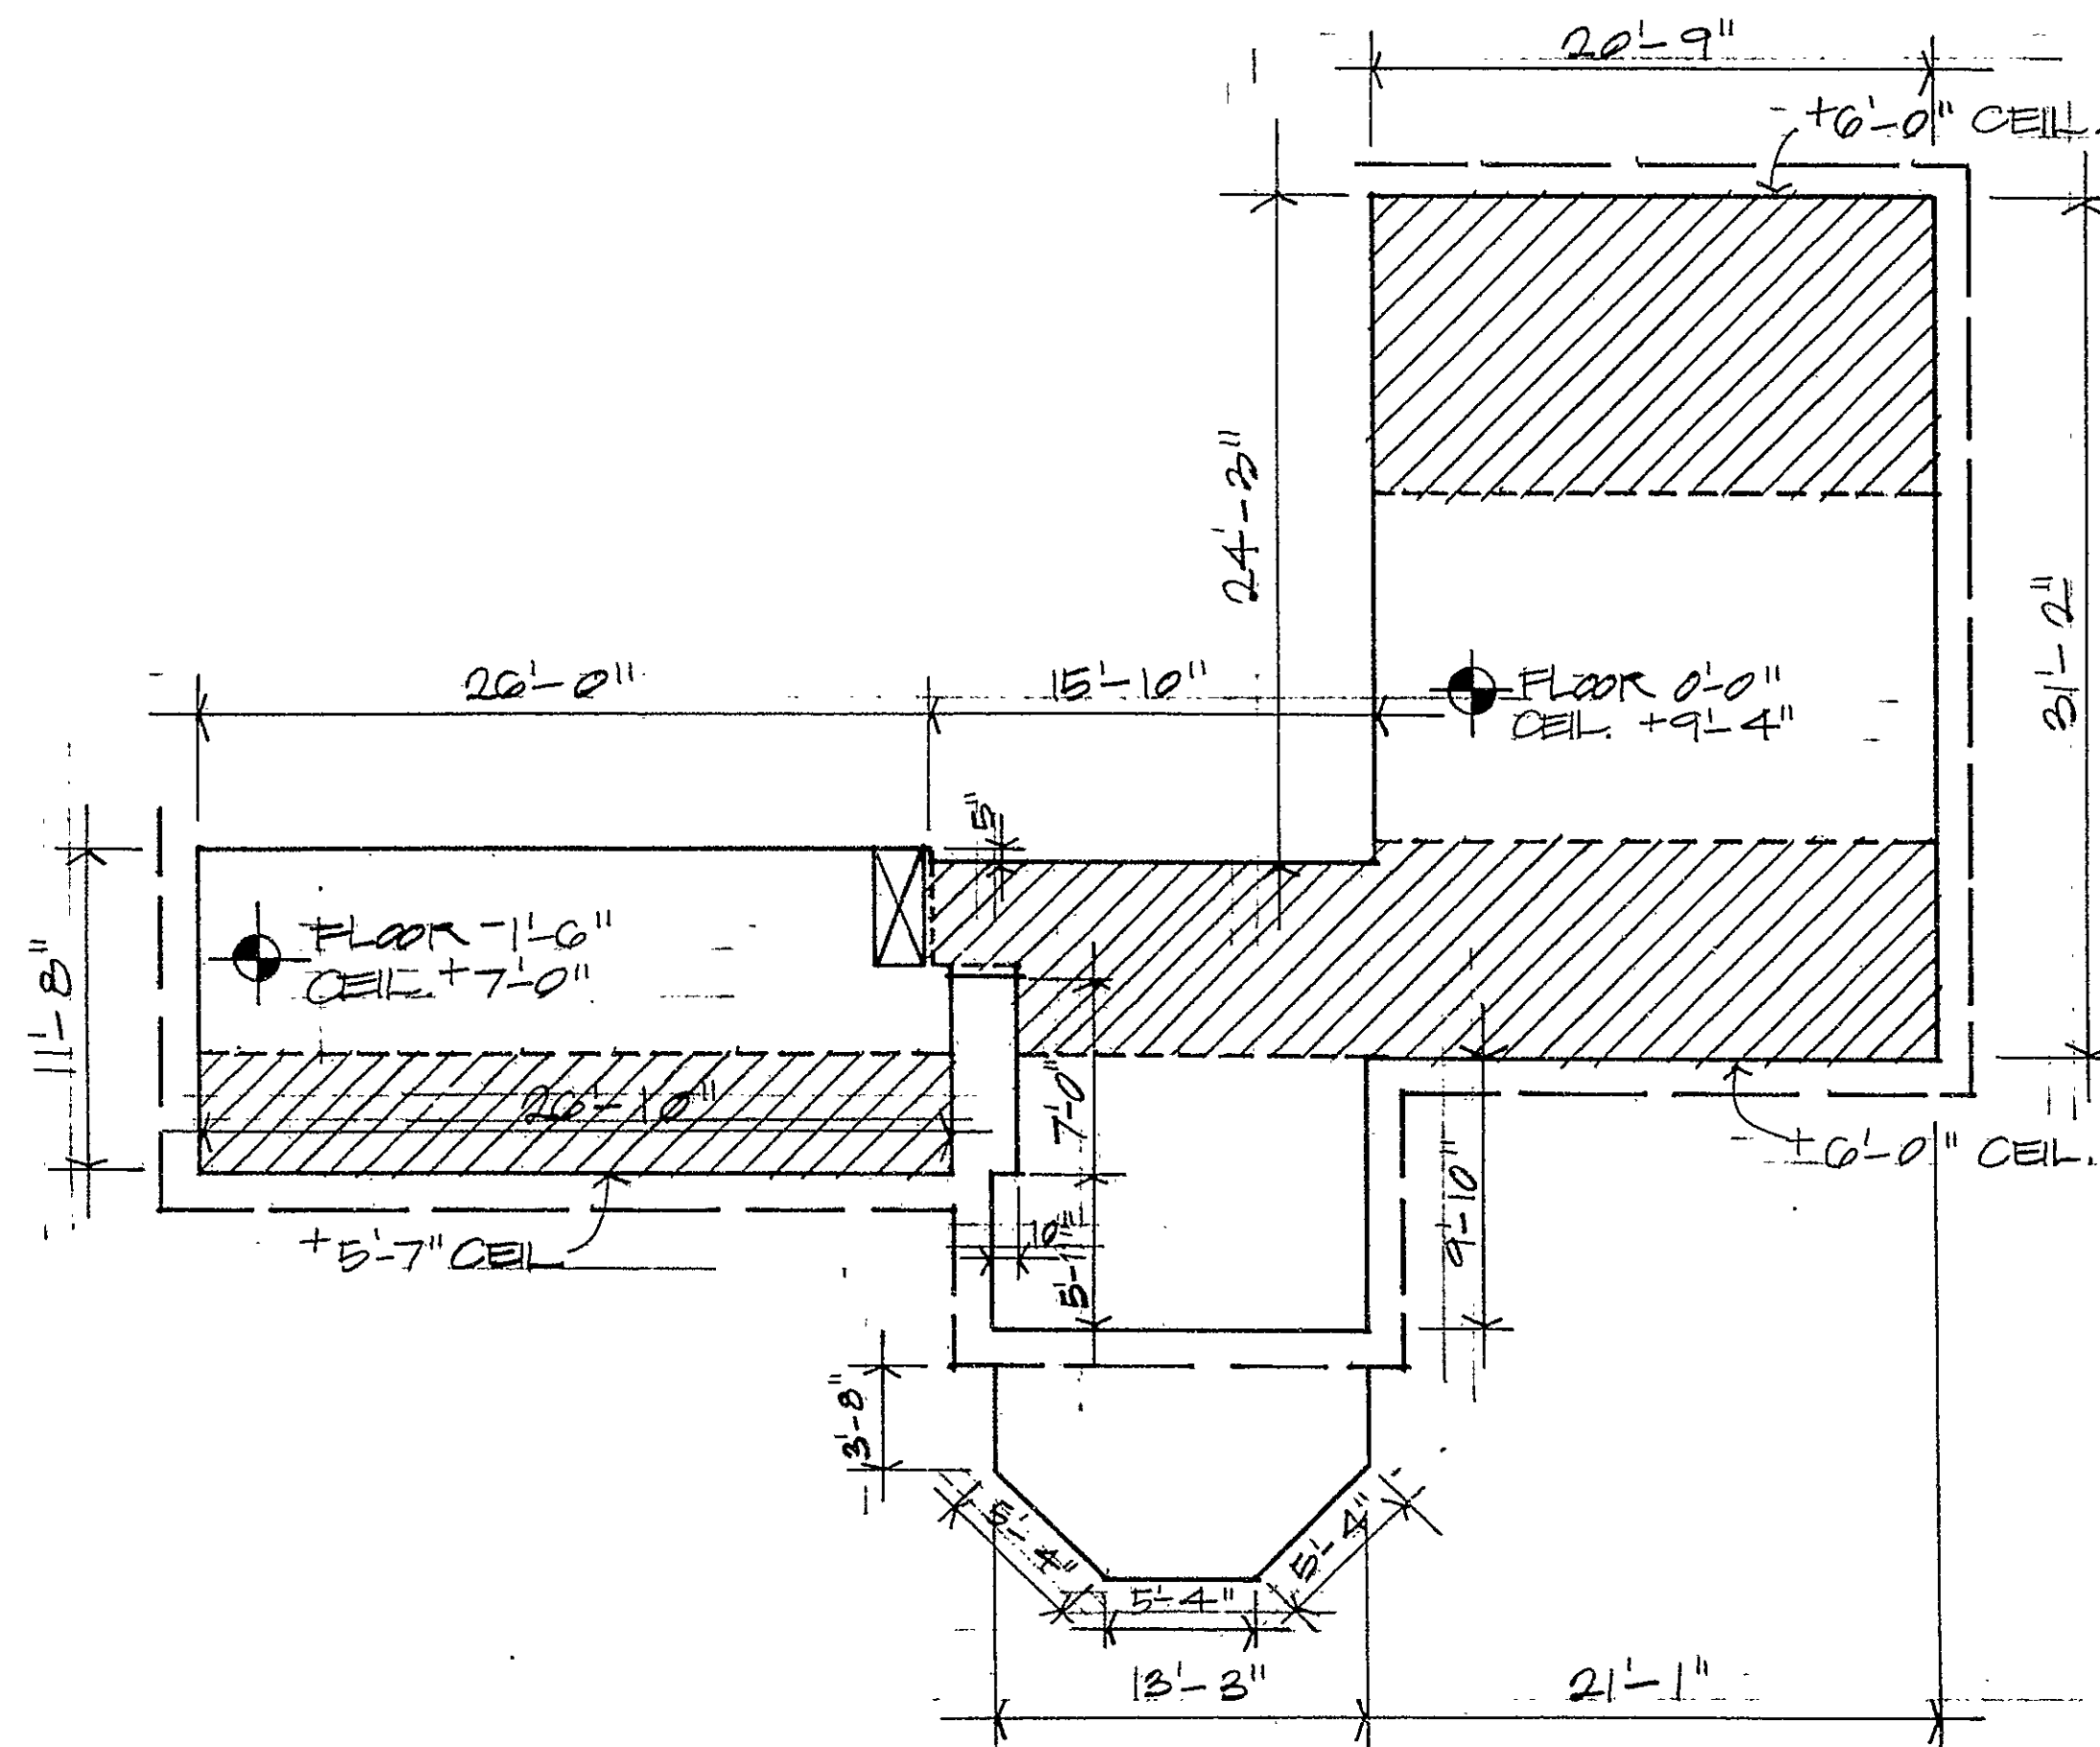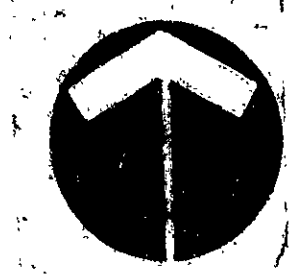

FLOOR PLAN

APPROX. SQUARE FOOTAGE $\pm$ 1261 SF



RECEIVED BY
DATE
TIME
BY
10/11/00 3:14 PM
10/11/00 3:14 PM
10/11/00 3:14 PM