



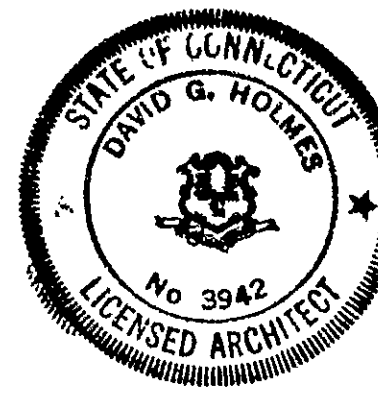

All elevations are referenced to finished floor at each level (0'-0"). All other elevations are $\pm$ (1'-0").

Certification
The undersigned does hereby certify that to the best of his knowledge and belief these plans contain all information required by Connecticut General Statutes Section 47-228 relating to plans.
David G. Holmes

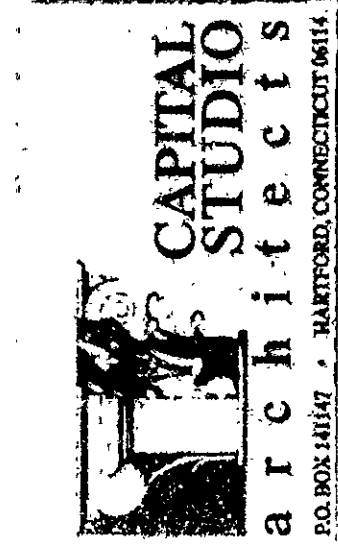


CONDOMINIUMS ON THE PLACE
RENÉ VEILLEUX
DECLARANT

LEGEND
— UNIT BOUNDARY
— EXT. SURFACE
— ELEV. CHANGE
— LTD. COMM. ELEM.
— CEIL.
HGT. CHANGE
SLOP. CEIL. ABOVE


SHEET 6

0 2 4 8'

REF. NORTH

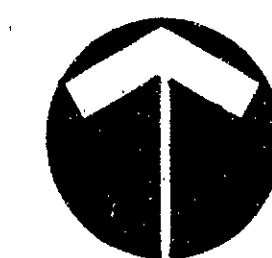

0 INCHES 1 2 3 4

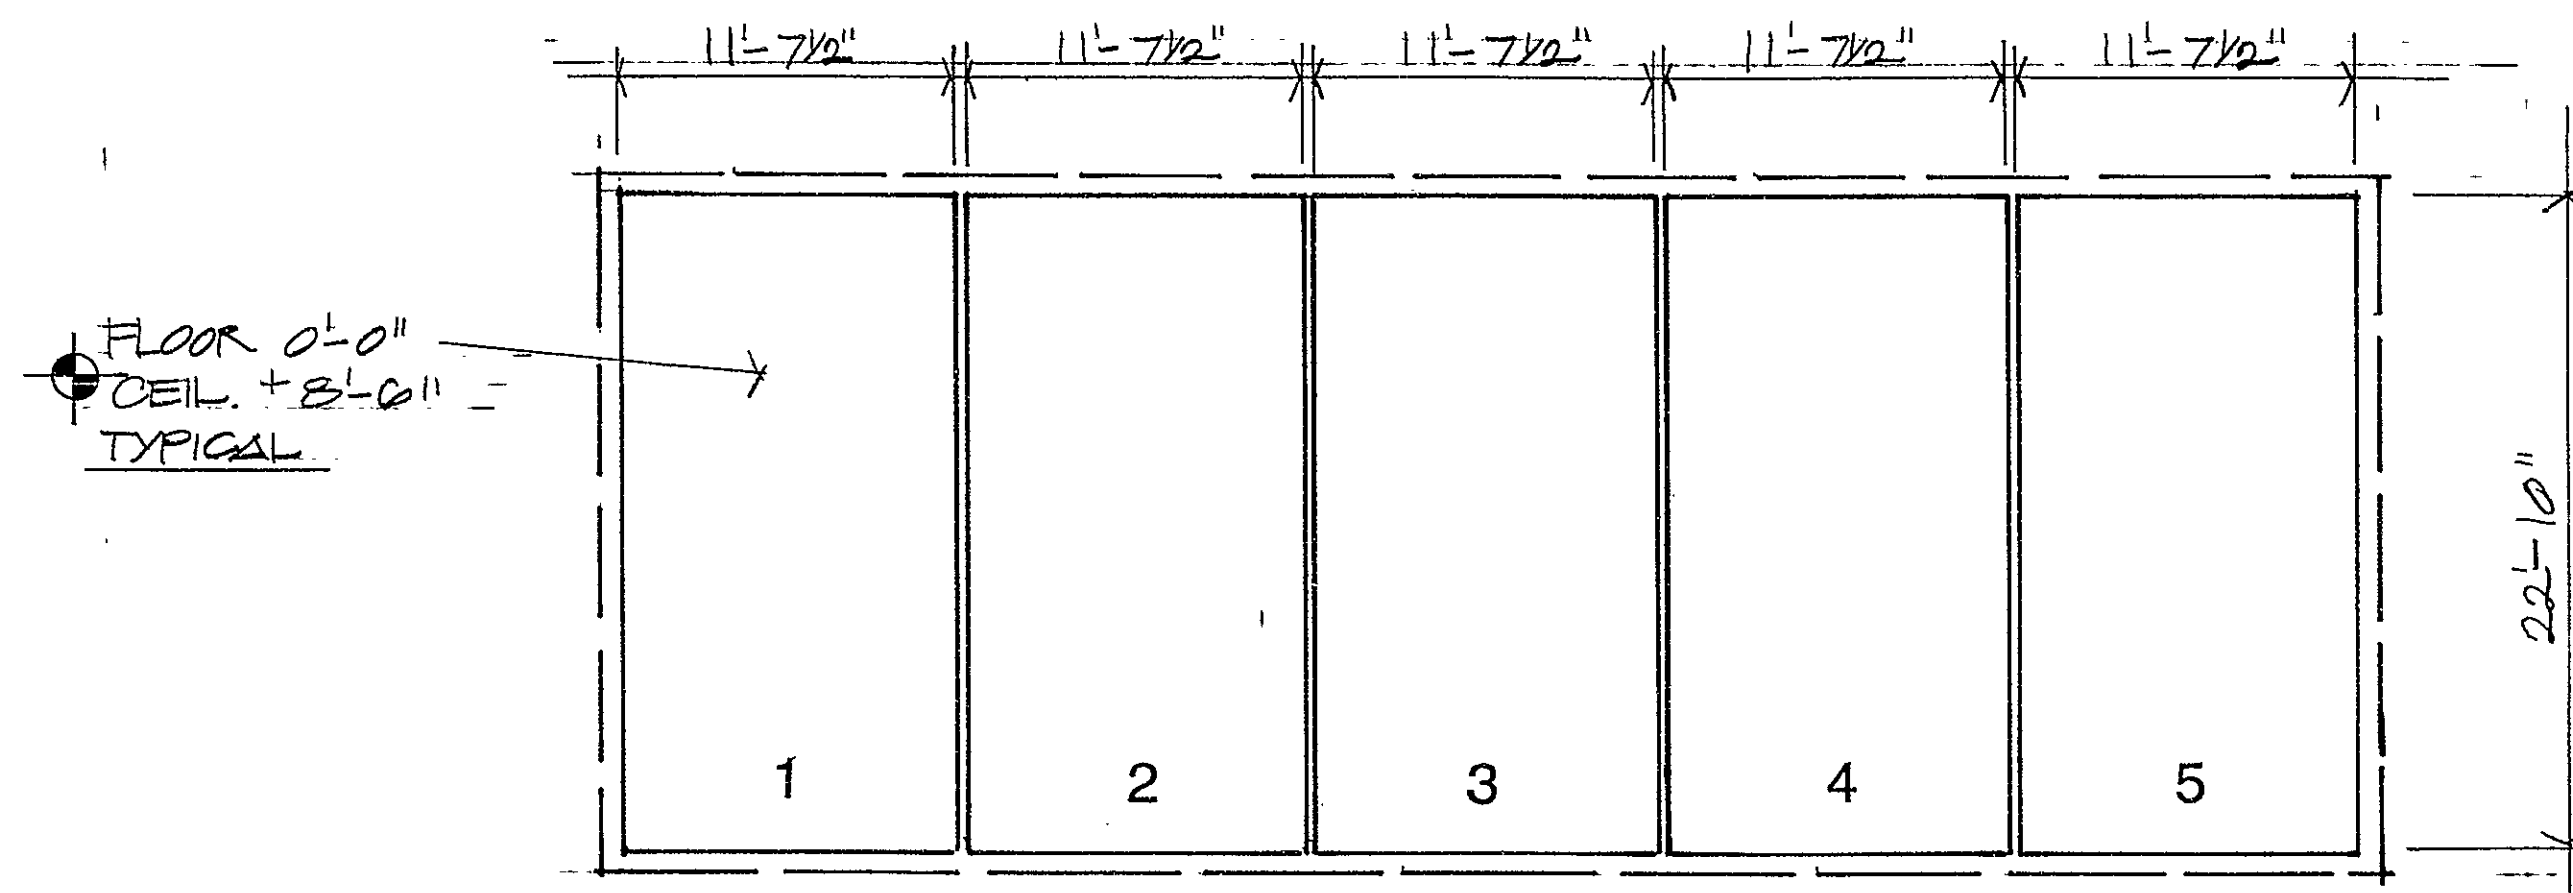

GARAGE PLAN

NOT
RECEIVED BY
JUN 31 5 58 PM '89
ARCHITECTURAL
DEPT.