


Certification

The undersigned does hereby certify that to the best of his knowledge and belief these plans contain all information required by Connecticut General Statutes Section 47-228 relating to plans.

David G. Holmes

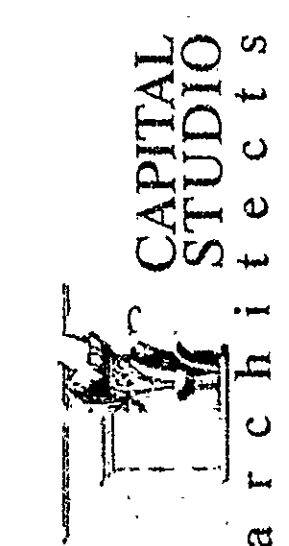

CONDOMINIUMS ON THE PLACE RENÉ VEILLEUX DECLARANT


LEGEND

_____	UNIT
_____	BOUNDARY
_____	EXT.
_____	SURFACE
_____	ELEV.
_____	CHANGE
_____	LTD.
_____	COMM. ELEM.
_____	CEIL.
_____	HGT. CHANGE
	SLOP.
	CEIL. ABOVE


SHEET 7

A step function graph on the interval $[0, 8]$. The function is 1 on $[0, 2]$, 0 on $(2, 4)$, and 1 on $[4, 8]$.

REF. NORTH

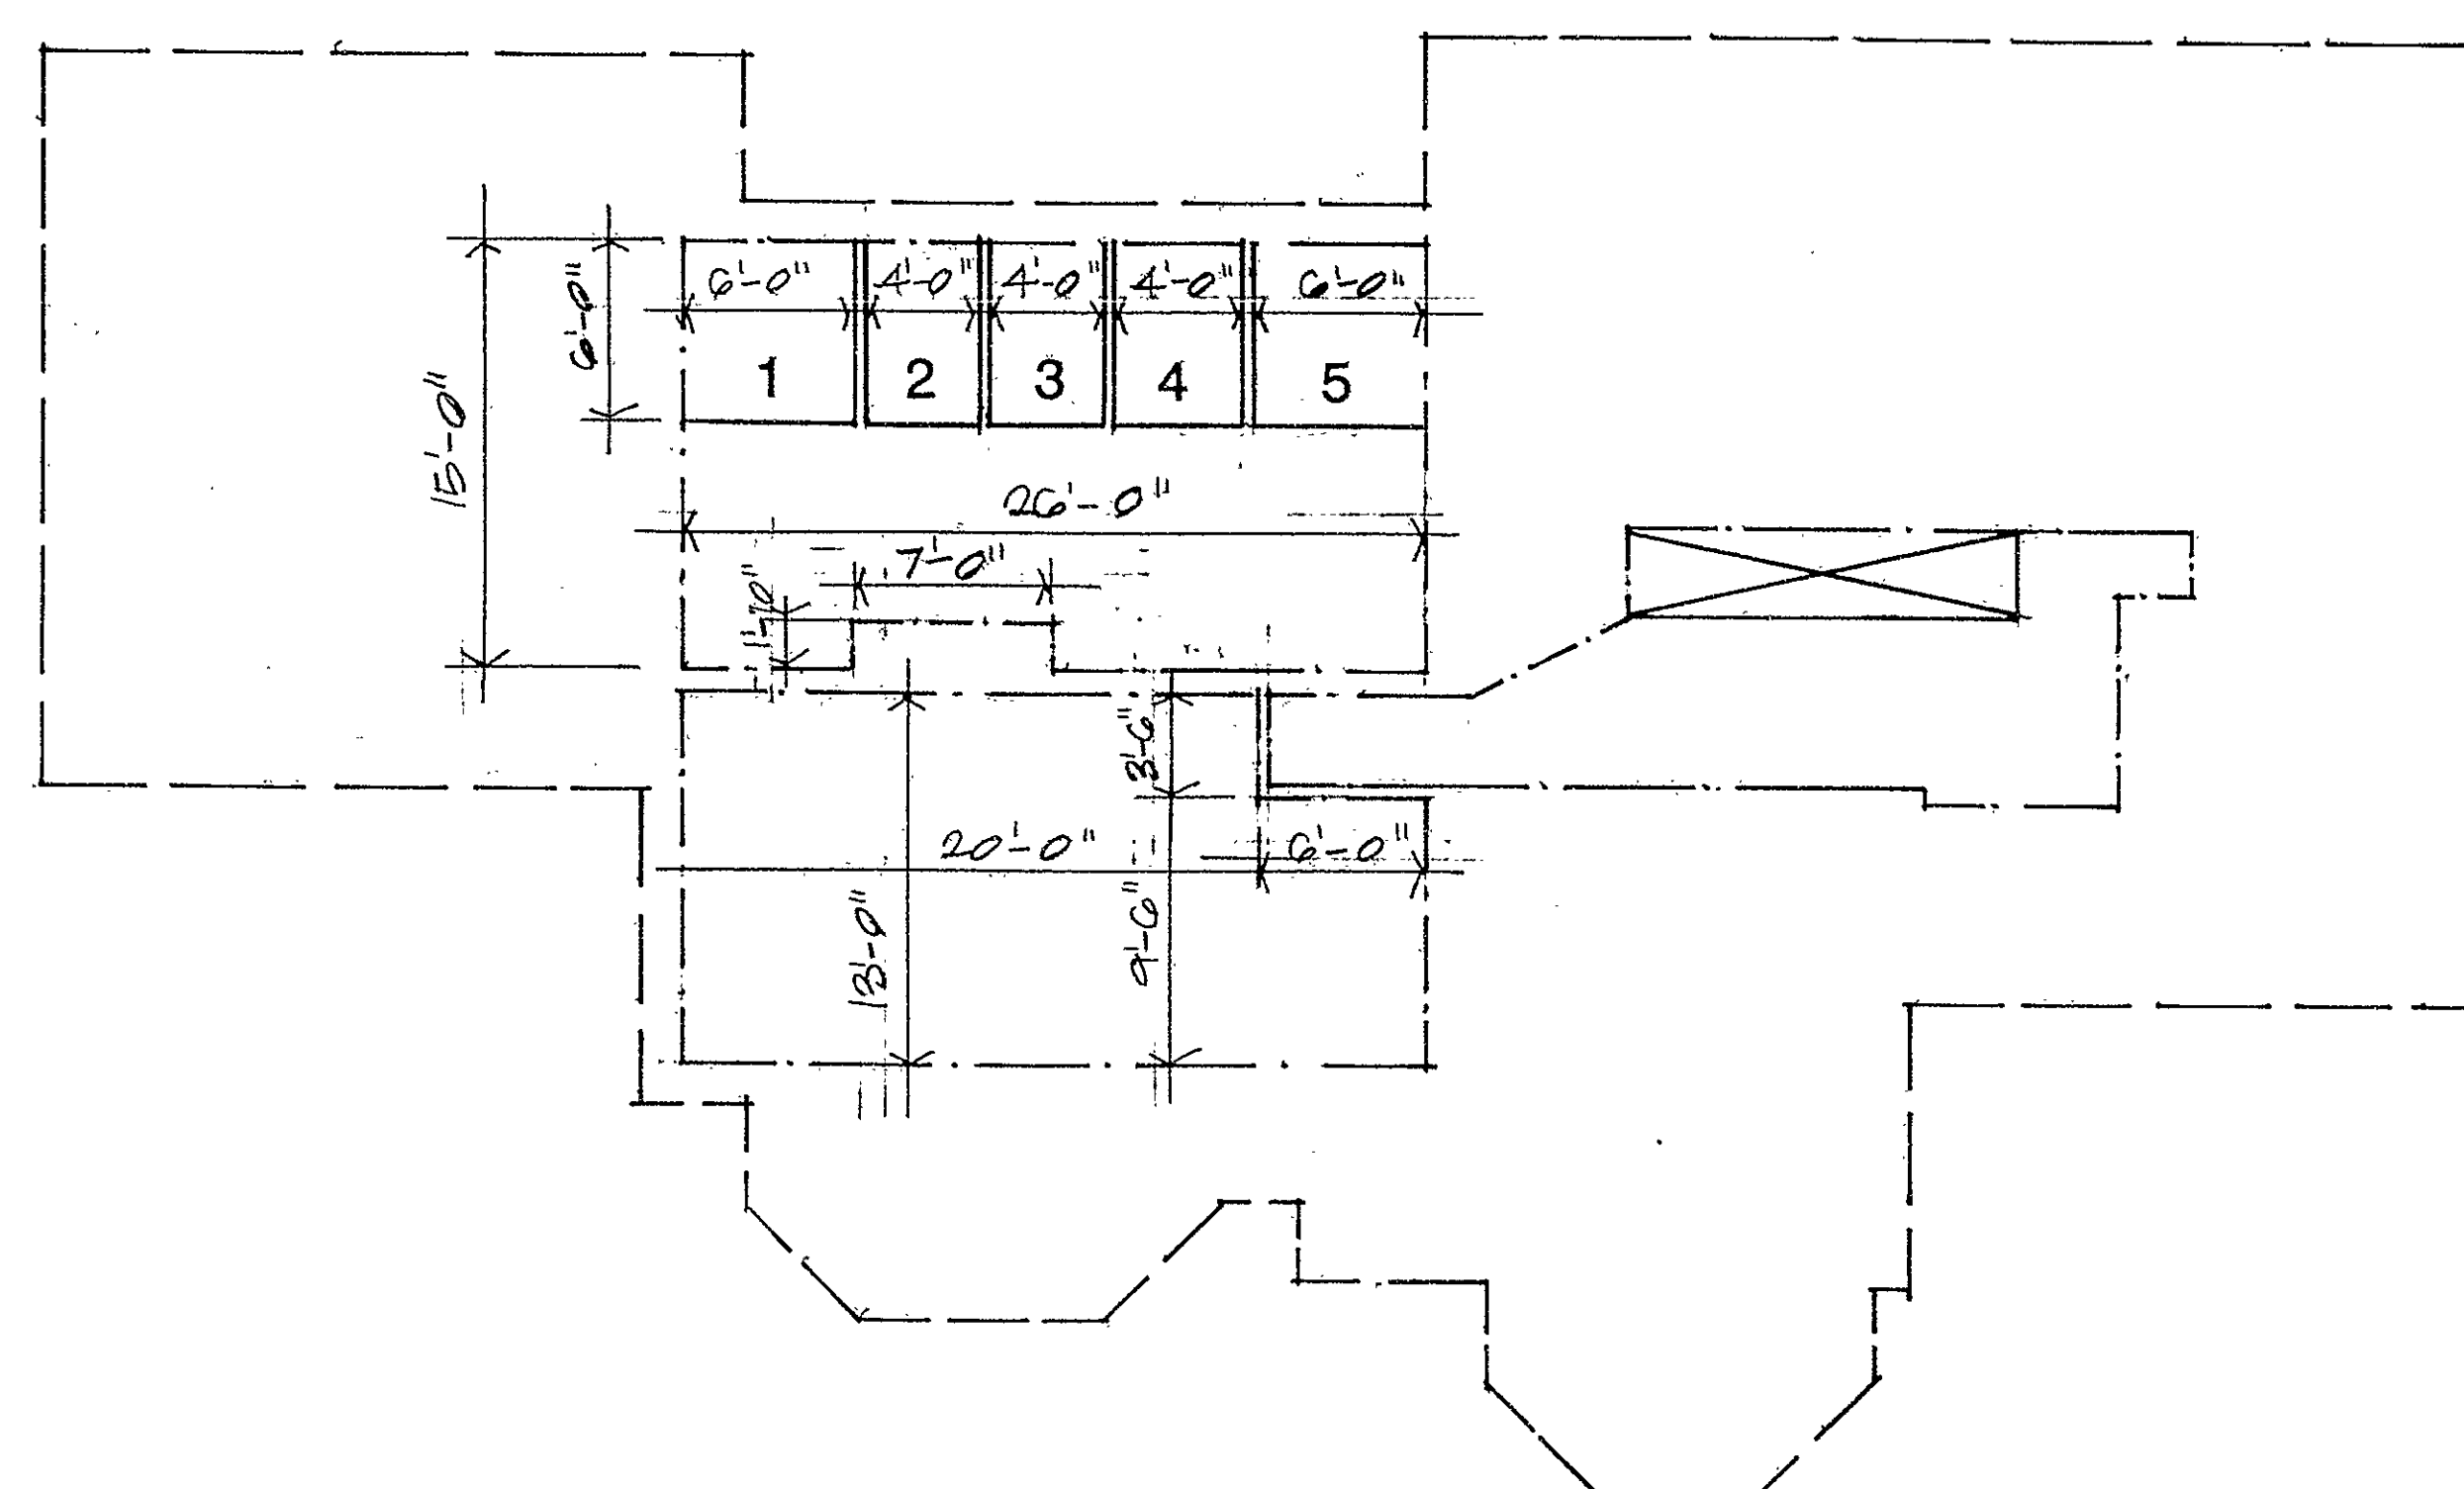

BASEMENT COMMON AREA

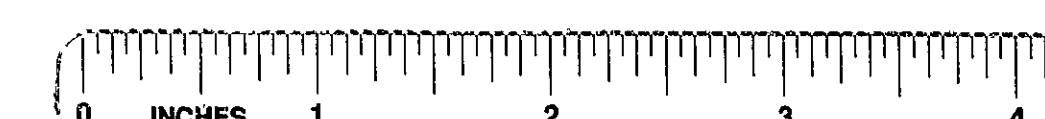

100-100